



2017 ARCHICAD 2017 RESIDENTIAL 2017 BENDER 5-30-17 FOR EXPORT TO CENTURY EQUIPMENT 6-16-17.dwg 11
THIS DRAWING IS THE EXCLUSIVE PROPERTY OF OAKLAND DESIGN ASSOCIATES AND SHALL NOT BE REPRODUCED, TRANSFERRED, OR OTHERWISE USED WITHOUT THEIR WRITTEN PERMISSION

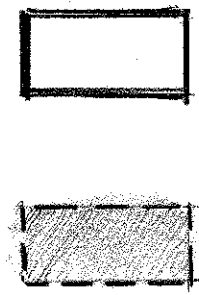

EXISTING STRUCTURE

PROPOSED STRUCTURE

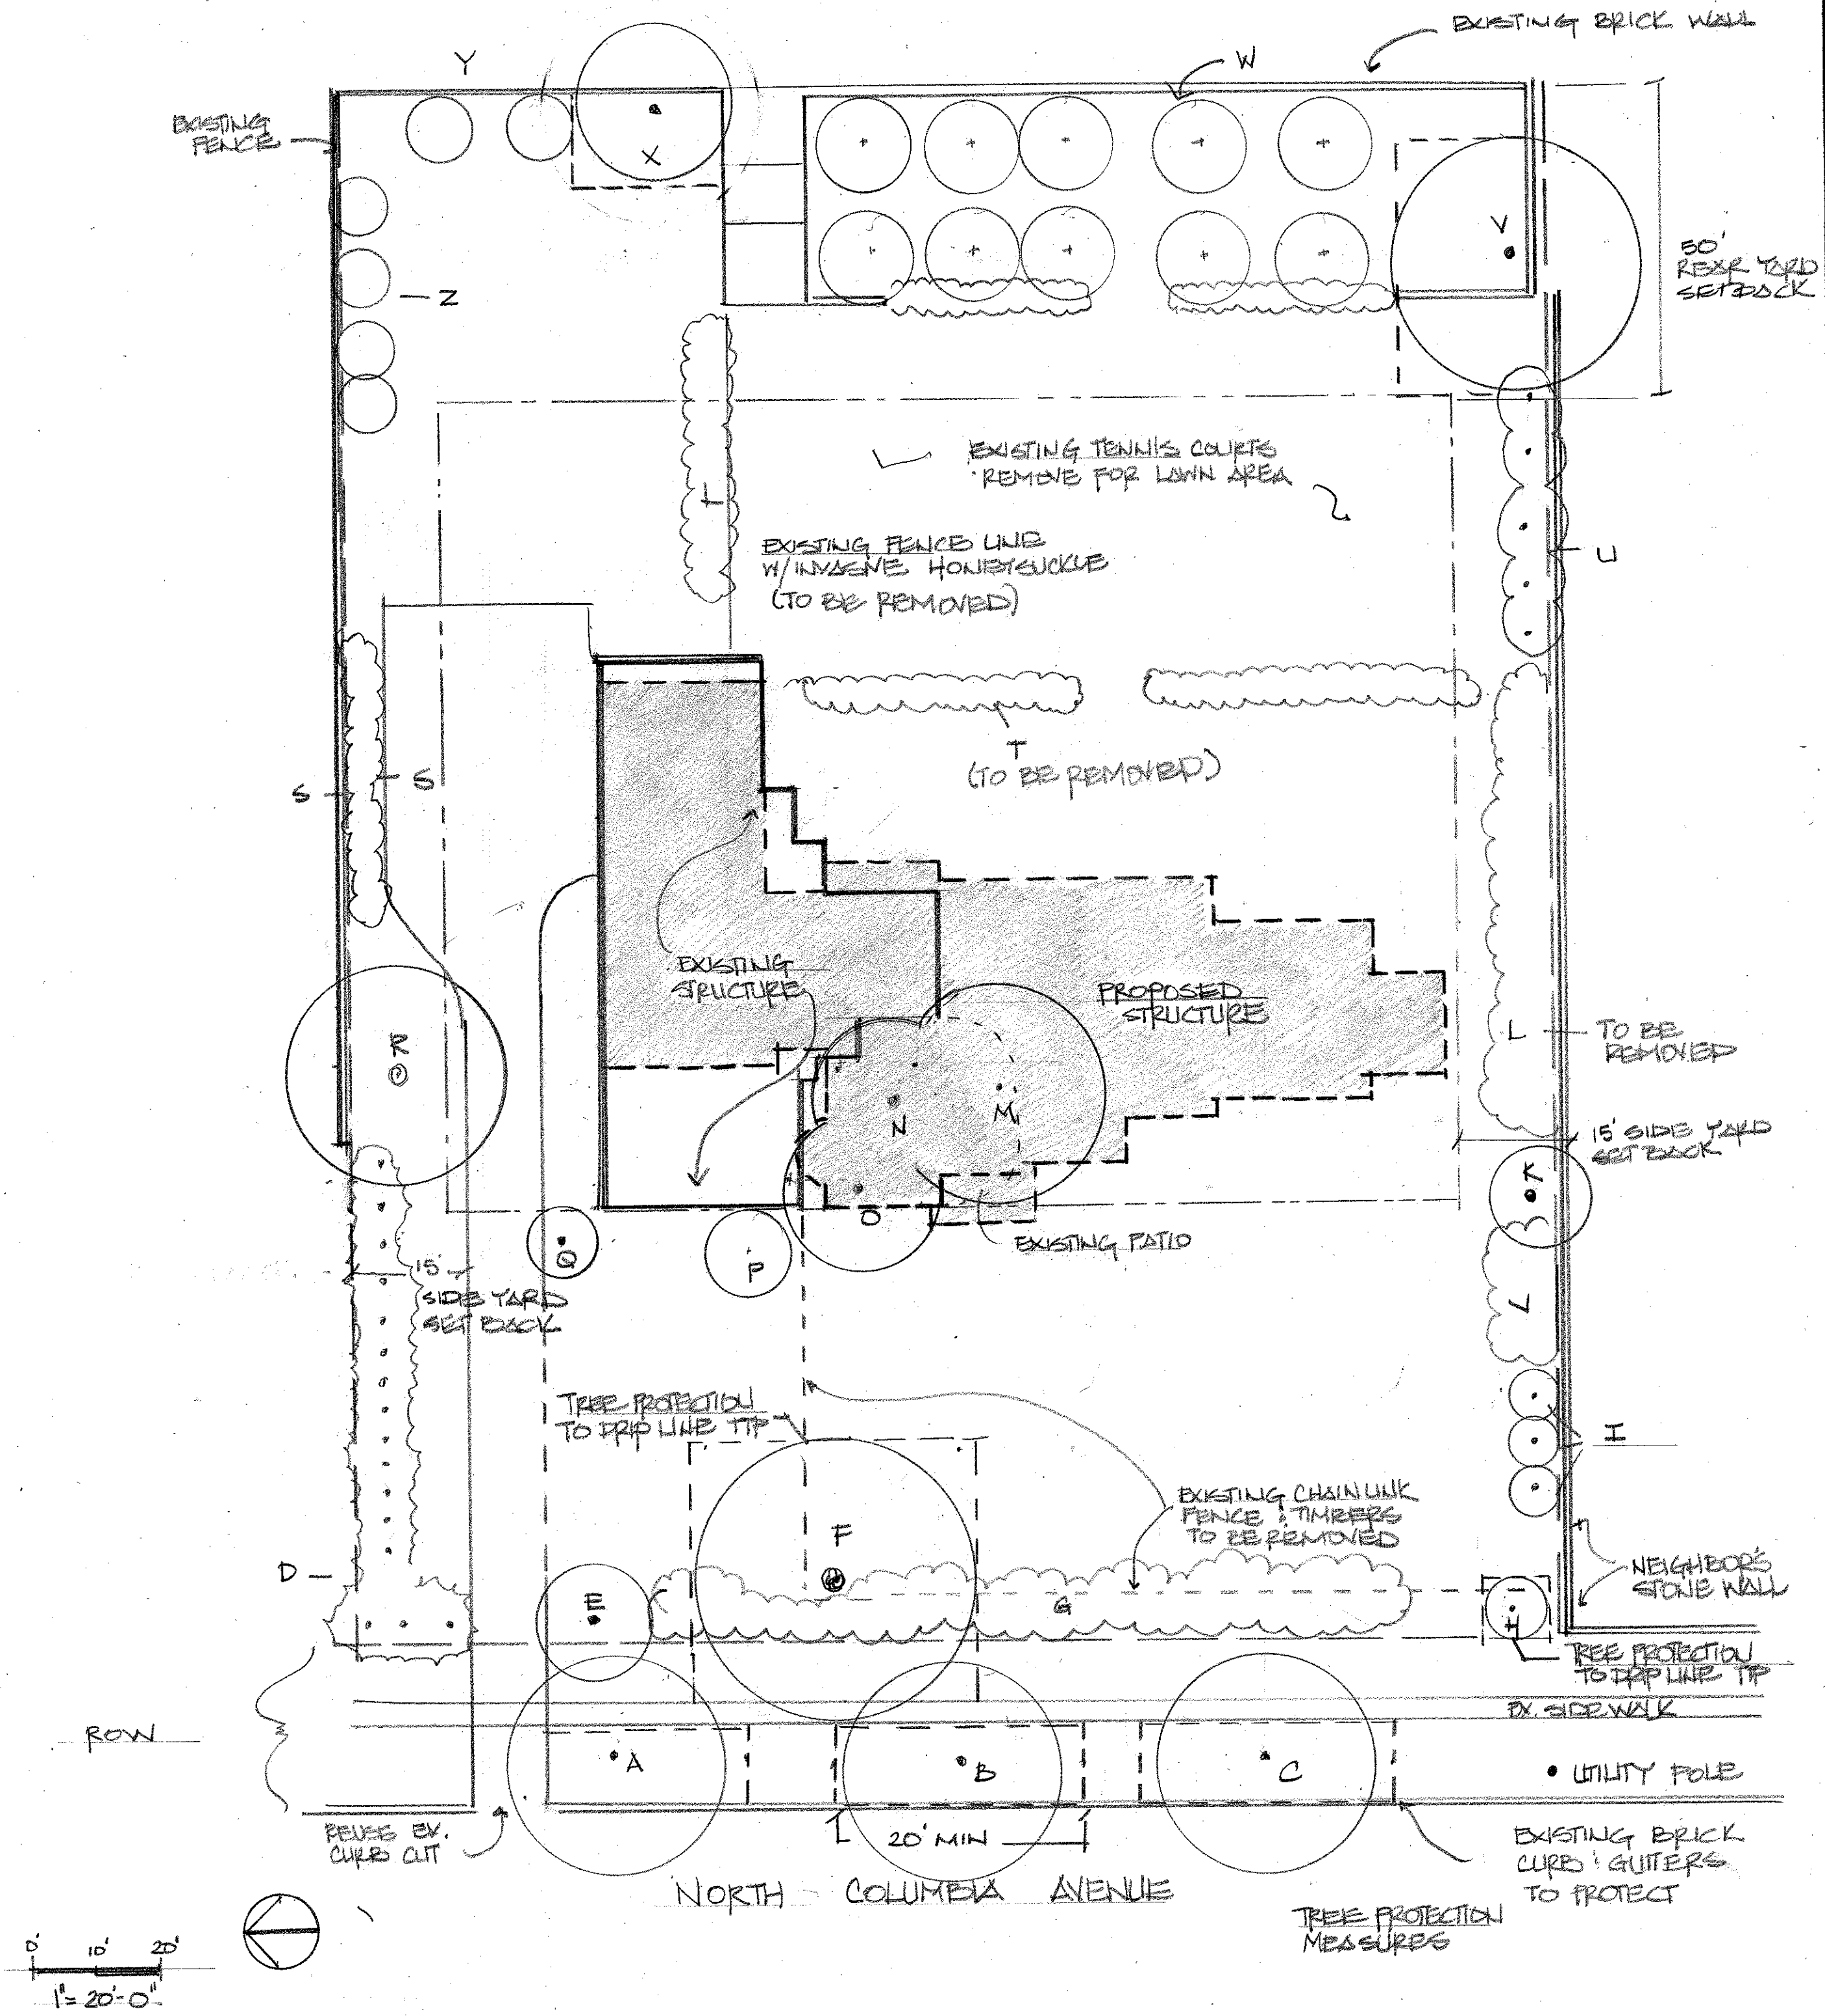

REVISIONS	BY
10/18/24	LFB
10/31/24	LFB

230 NORTH COLUMBIA AVE.
BEXLEY, OH
SITE PLAN - PROPOSED BUILD

landscape architecture
site planning
construction management
1125 Oakland Park Avenue
Bexley, OH 43201
(614) 385-3244

Oakland Design Associates

L.F. DRAFTER	DATE
10/2/24	10/2/24
CHECKED	SCALE
1" = 20'-0"	20'-0"
JOB NO.	
SHEET	
OF	