


**Basement Plan**

Scale 1/4"=1'-0"

**First Floor Framing Plan**

Design Live Load = 40 PSF  
All Lumber to be No. 2 Southern Yellow Pine

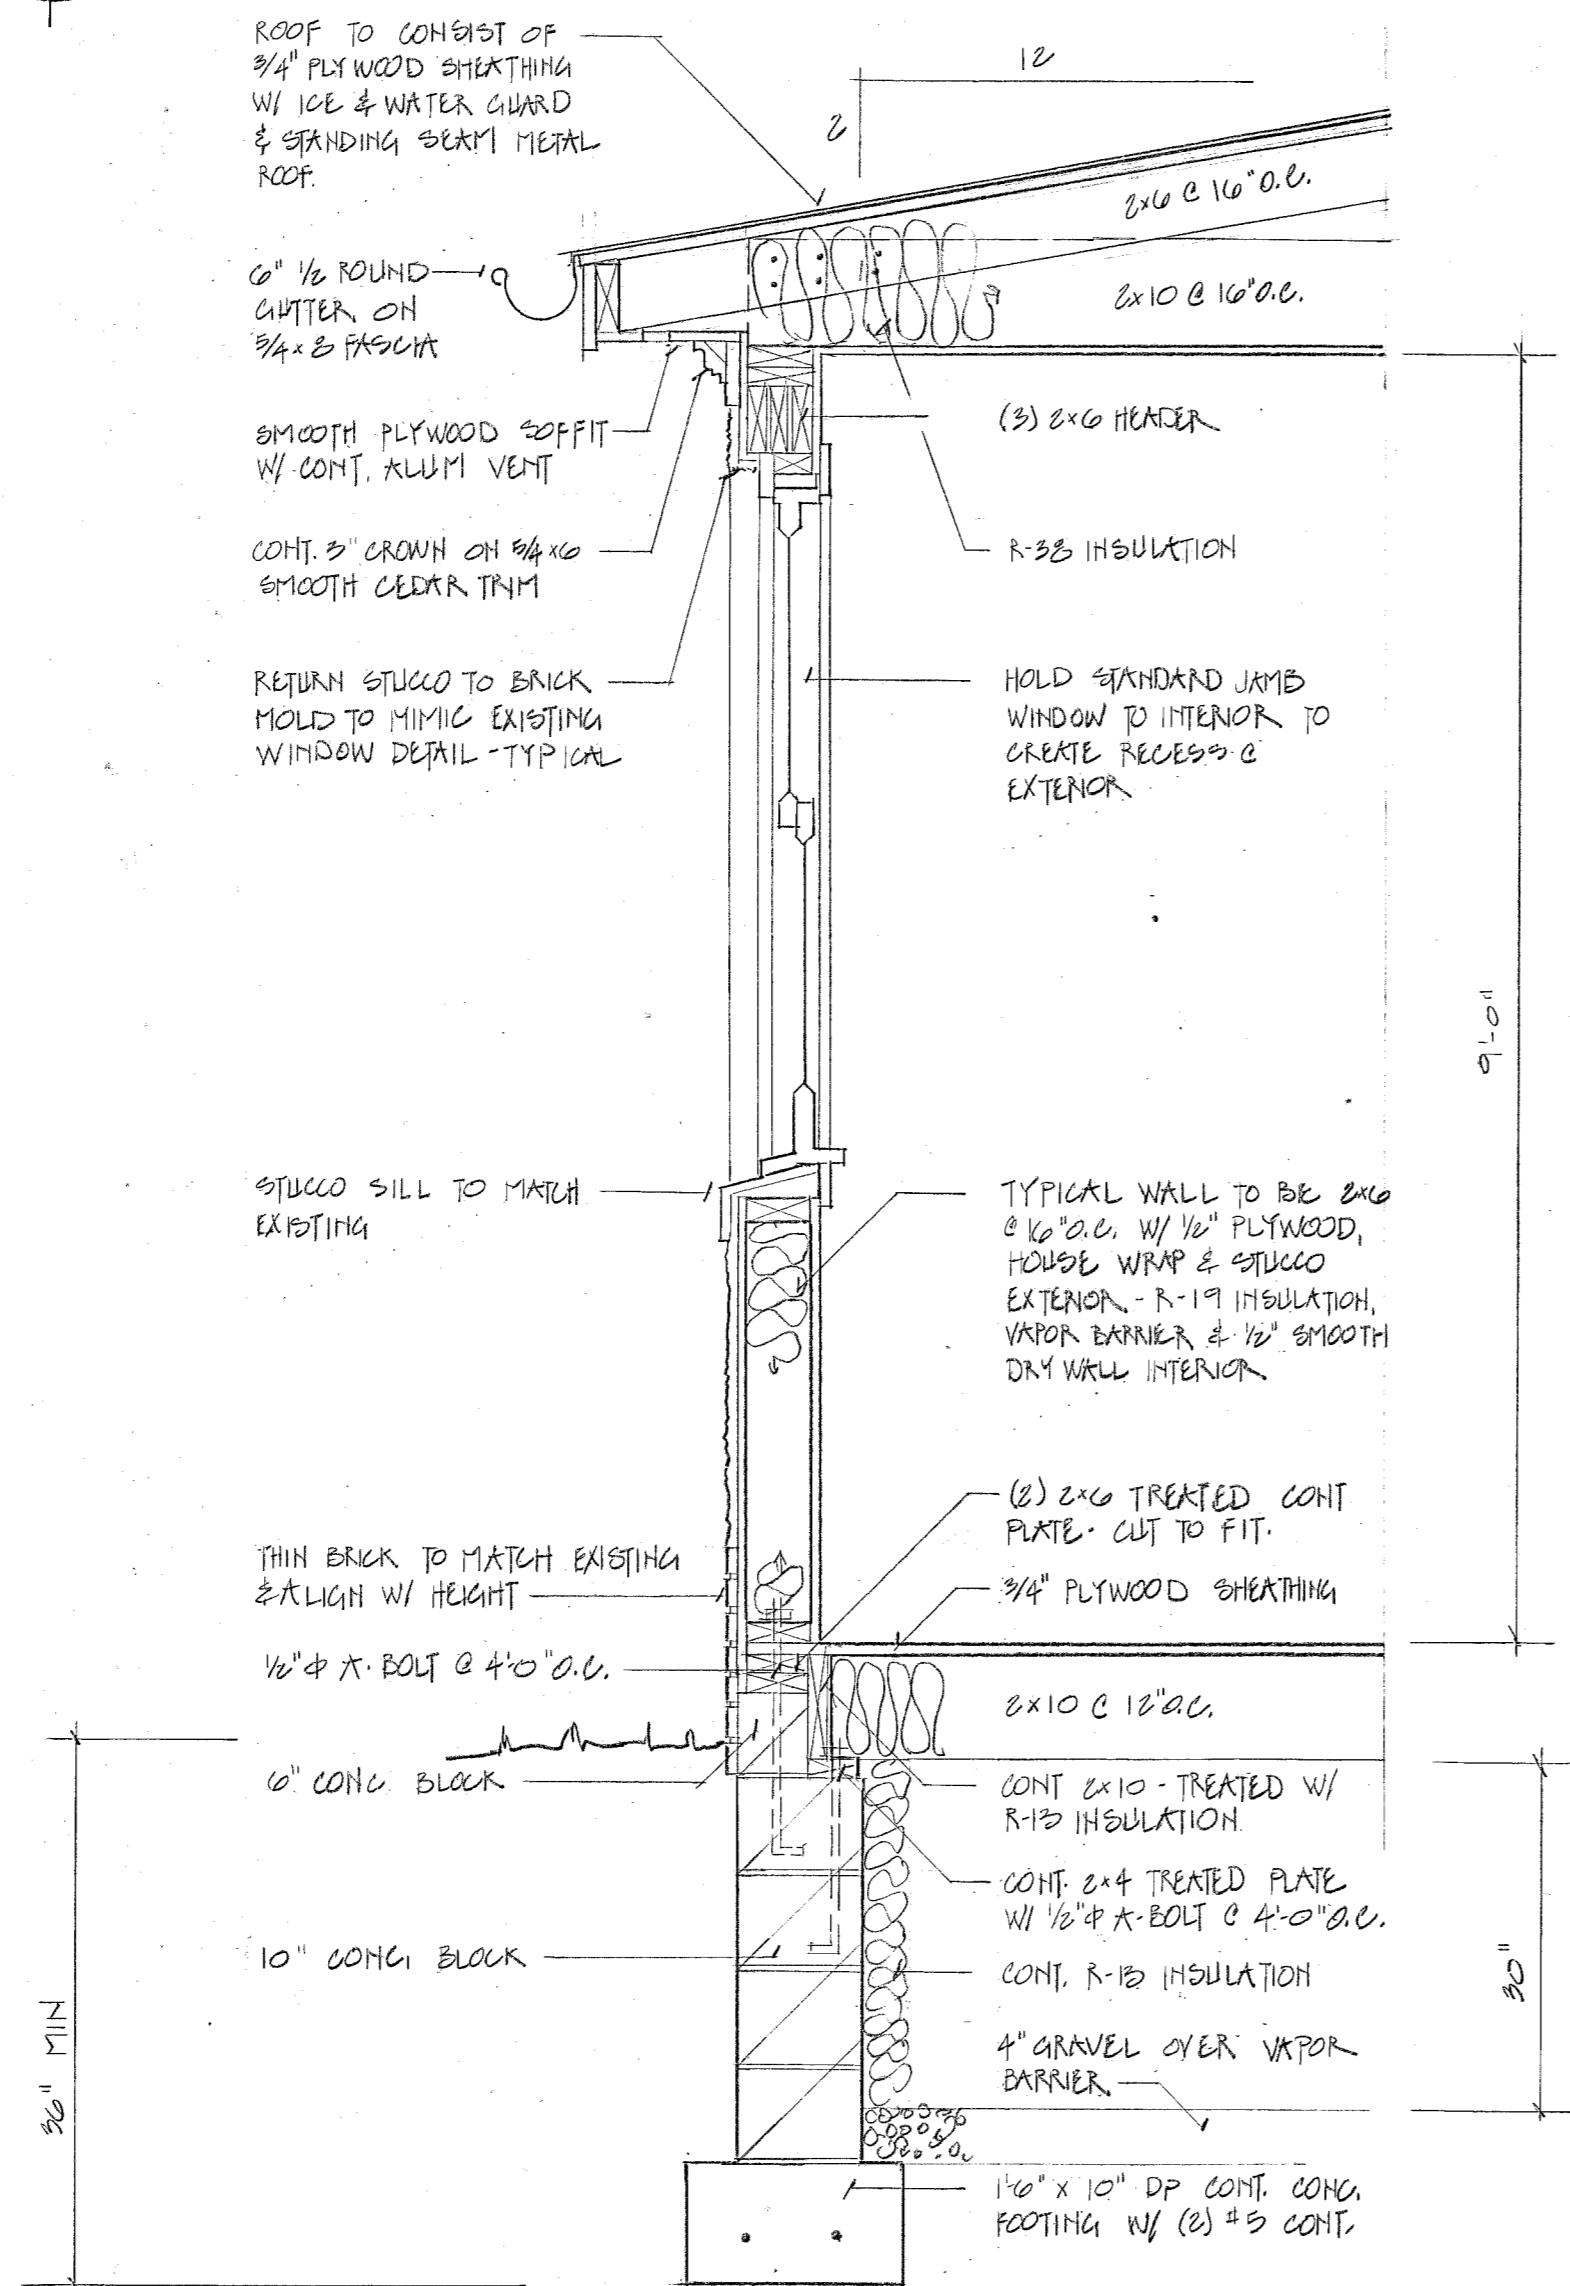

**A Wall Section**

Scale 3/4"=1'-0"