


PROPOSED ARCHITECTURAL SITE PLAN  
Scale: 1" = 10' - 0"



EXISTING CONDITIONS AND DEMOLITION SITE PLAN  
Scale: 1" = 10' - 0"

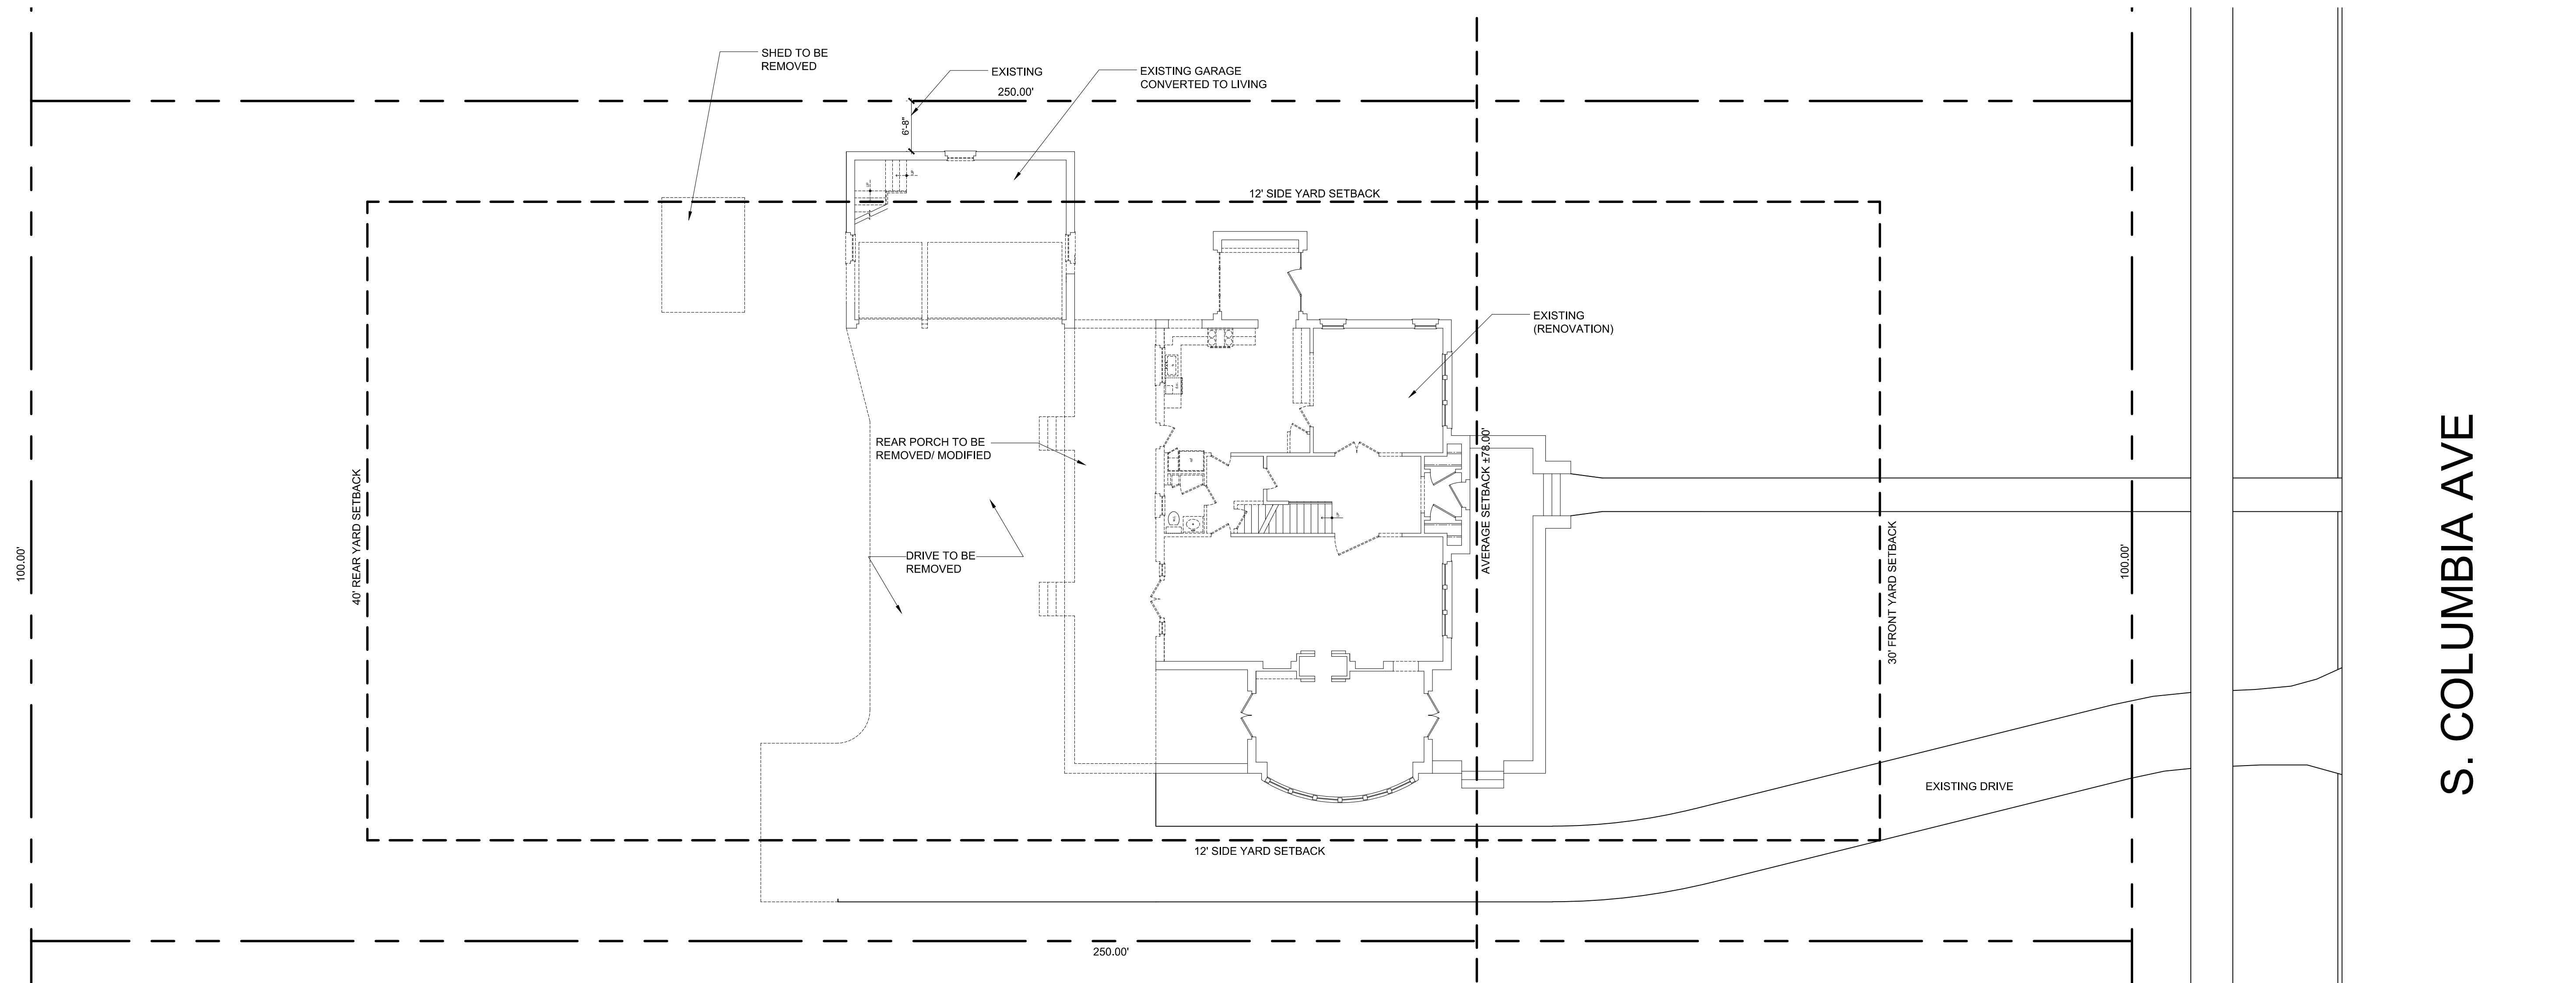

S. COLUMBIA AVE

S. COLUMBIA AVE

MCCLOSKEY RESIDENCE  
209 SOUTH COLUMBIA AVE  
BEXLEY, OHIO 43209

**JONES**  
BRIAN KENT JONES ARCHITECTS, INC.  
260 CITY CENTER  
P.O. BOX 383379  
COLUMBUS, OHIO 43231  
P 614.583.3279 F 614.586.8815

SITE PLANS  
190659  
13 FEBRUARY 2020  
SCHEMATIC DESIGN

REVISIONS  
**SP.1**

OWNERSHIP AND USE OF DOCUMENTS  
DRAWINGS AND SPECIFICATIONS AS INSTRUMENTS OF PROFESSIONAL SERVICE ARE AND SHALL REMAIN THE PROPERTY OF THE ARCHITECT. THESE DOCUMENTS ARE TO BE USED ONLY FOR THE PROJECT AND SITE SPECIFICALLY IDENTIFIED HEREIN. WITHOUT THE WRITTEN AUTHORIZATION OF THE ARCHITECT.