


PROPOSED
 WEST ELEVATION
 SCALE: 1/8" = 1'-0"

PROPOSED
 SOUTH ELEVATION
 SCALE: 1/8" = 1'-0"

PROPOSED
 EAST ELEVATION
 SCALE: 1/8" = 1'-0"

PROPOSED
 NORTH ELEVATION
 SCALE: 1/8" = 1'-0"

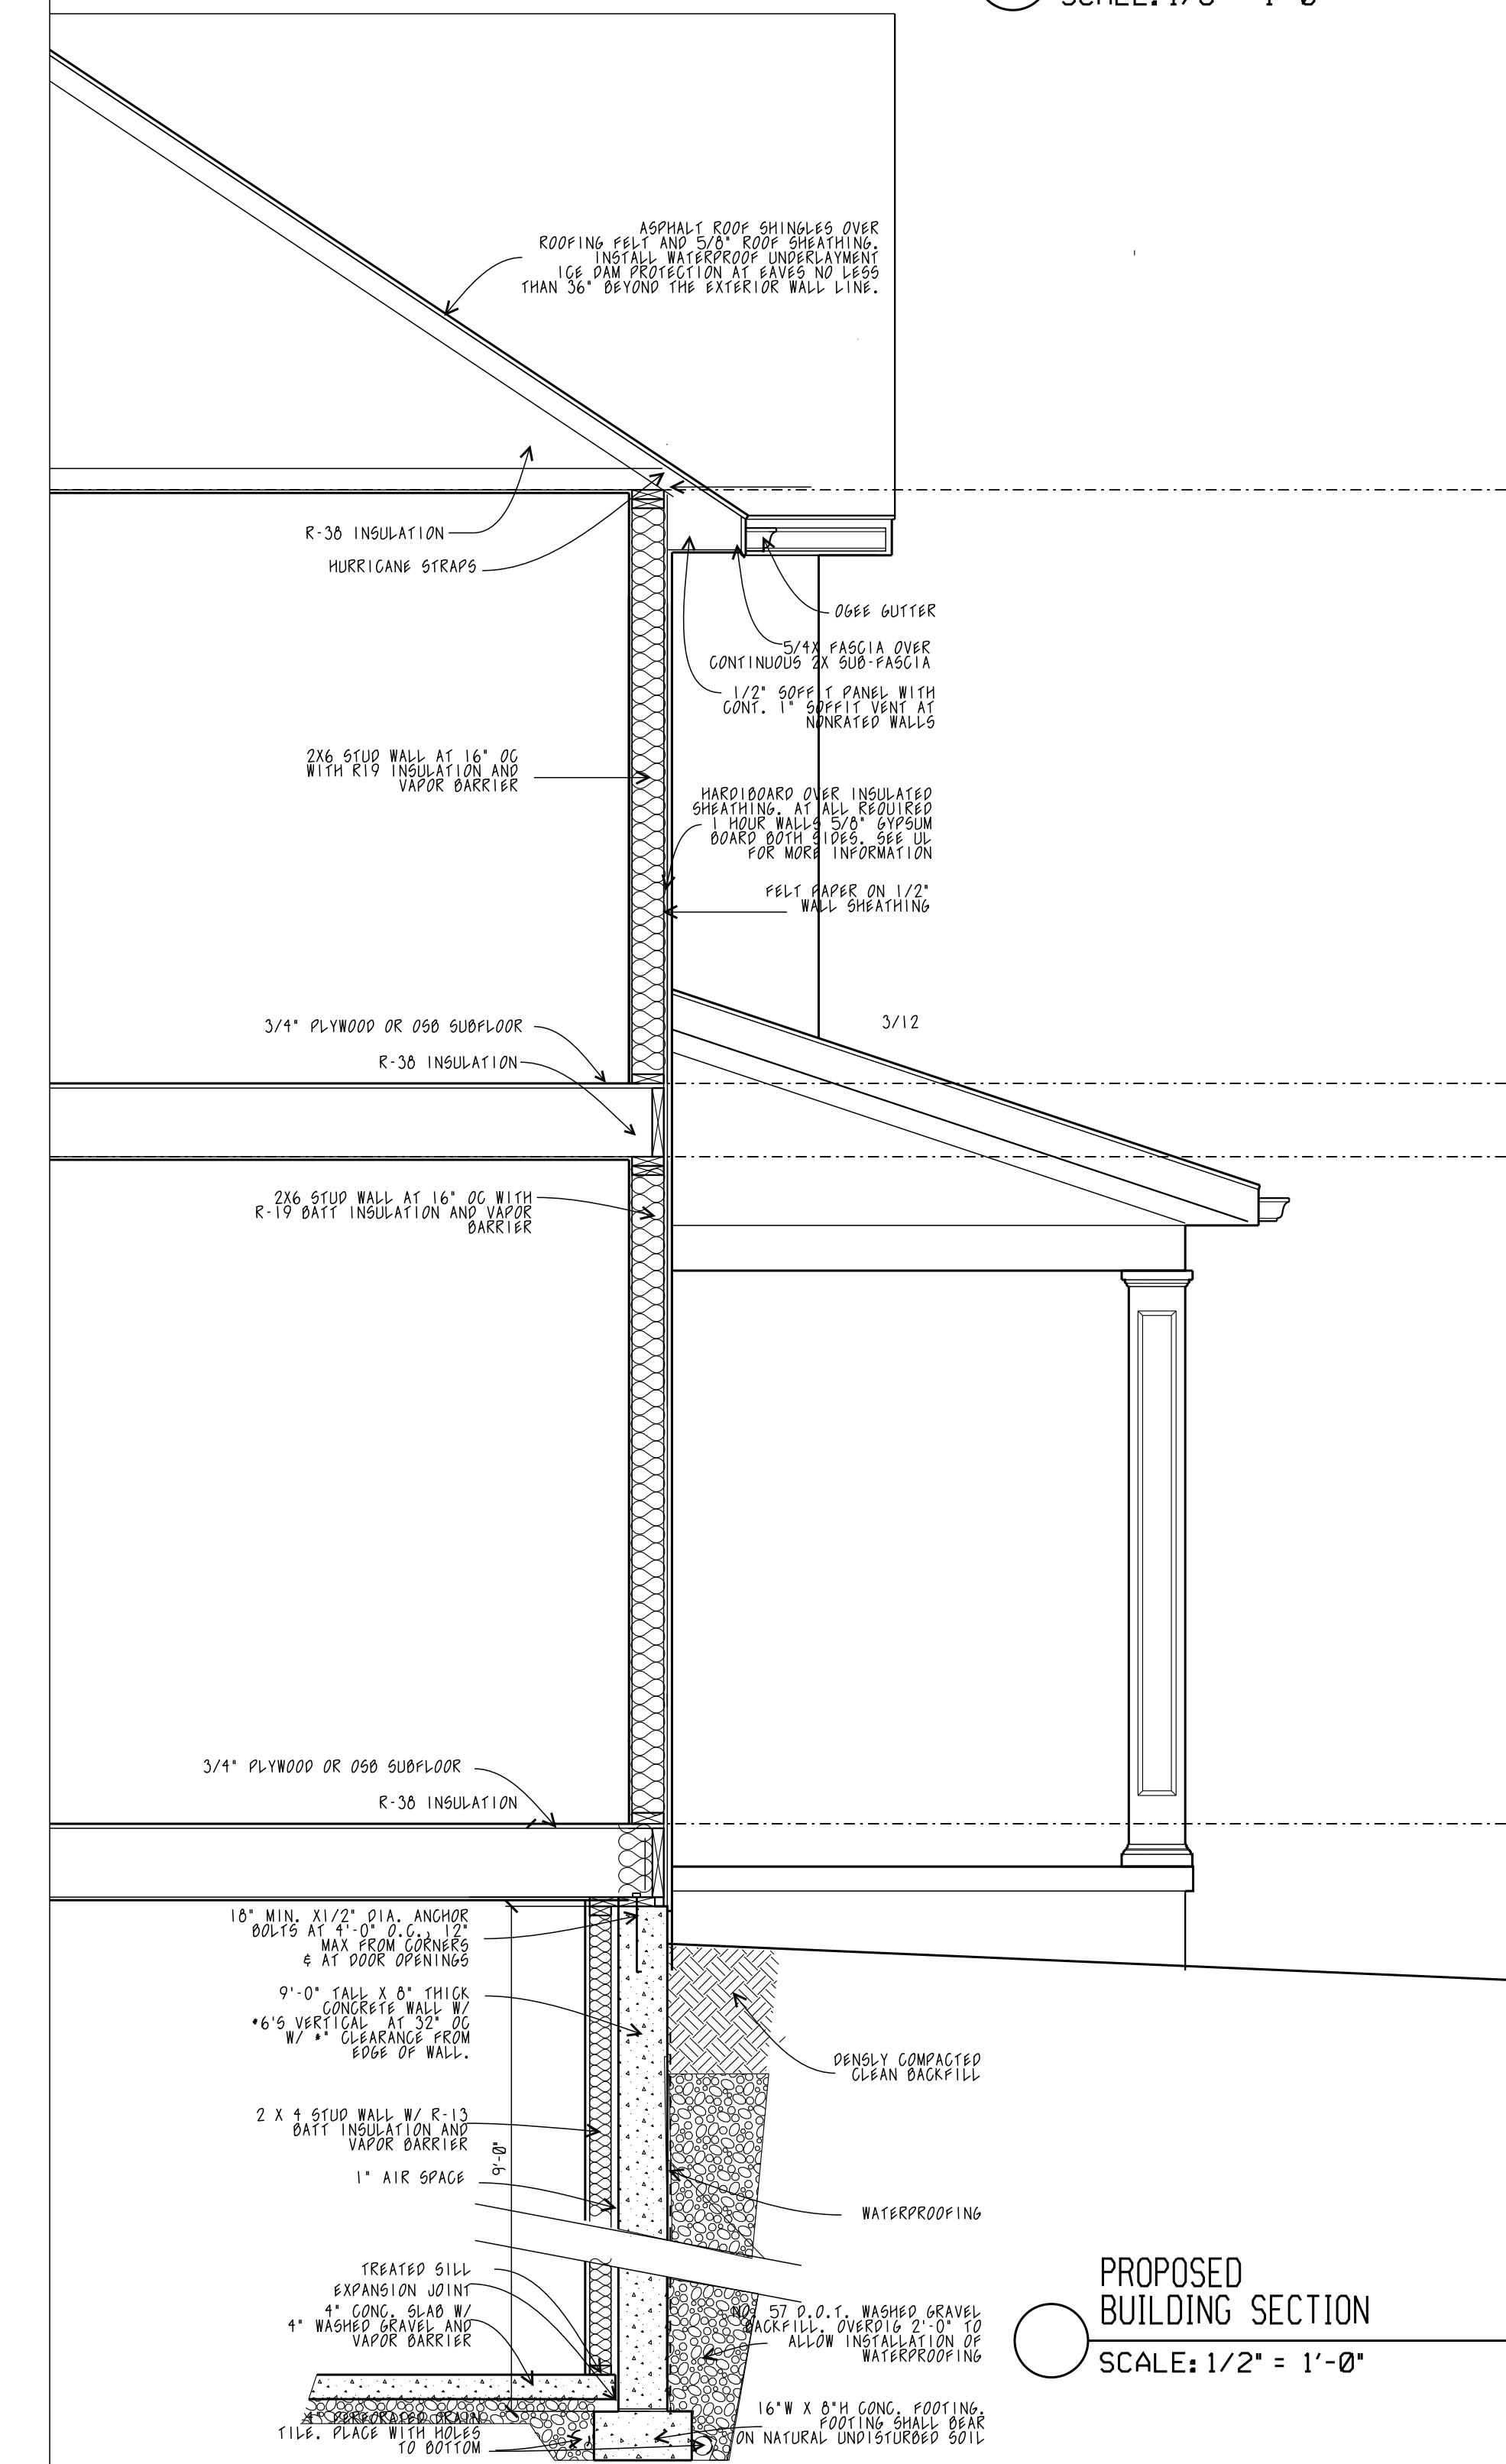

PROPOSED
 BUILDING SECTION
 SCALE: 1/2" = 1'-0"