



PROPOSED
 SECOND FLOOR PLAN/MEP
 SCALE: 1/4" = 1'-0"

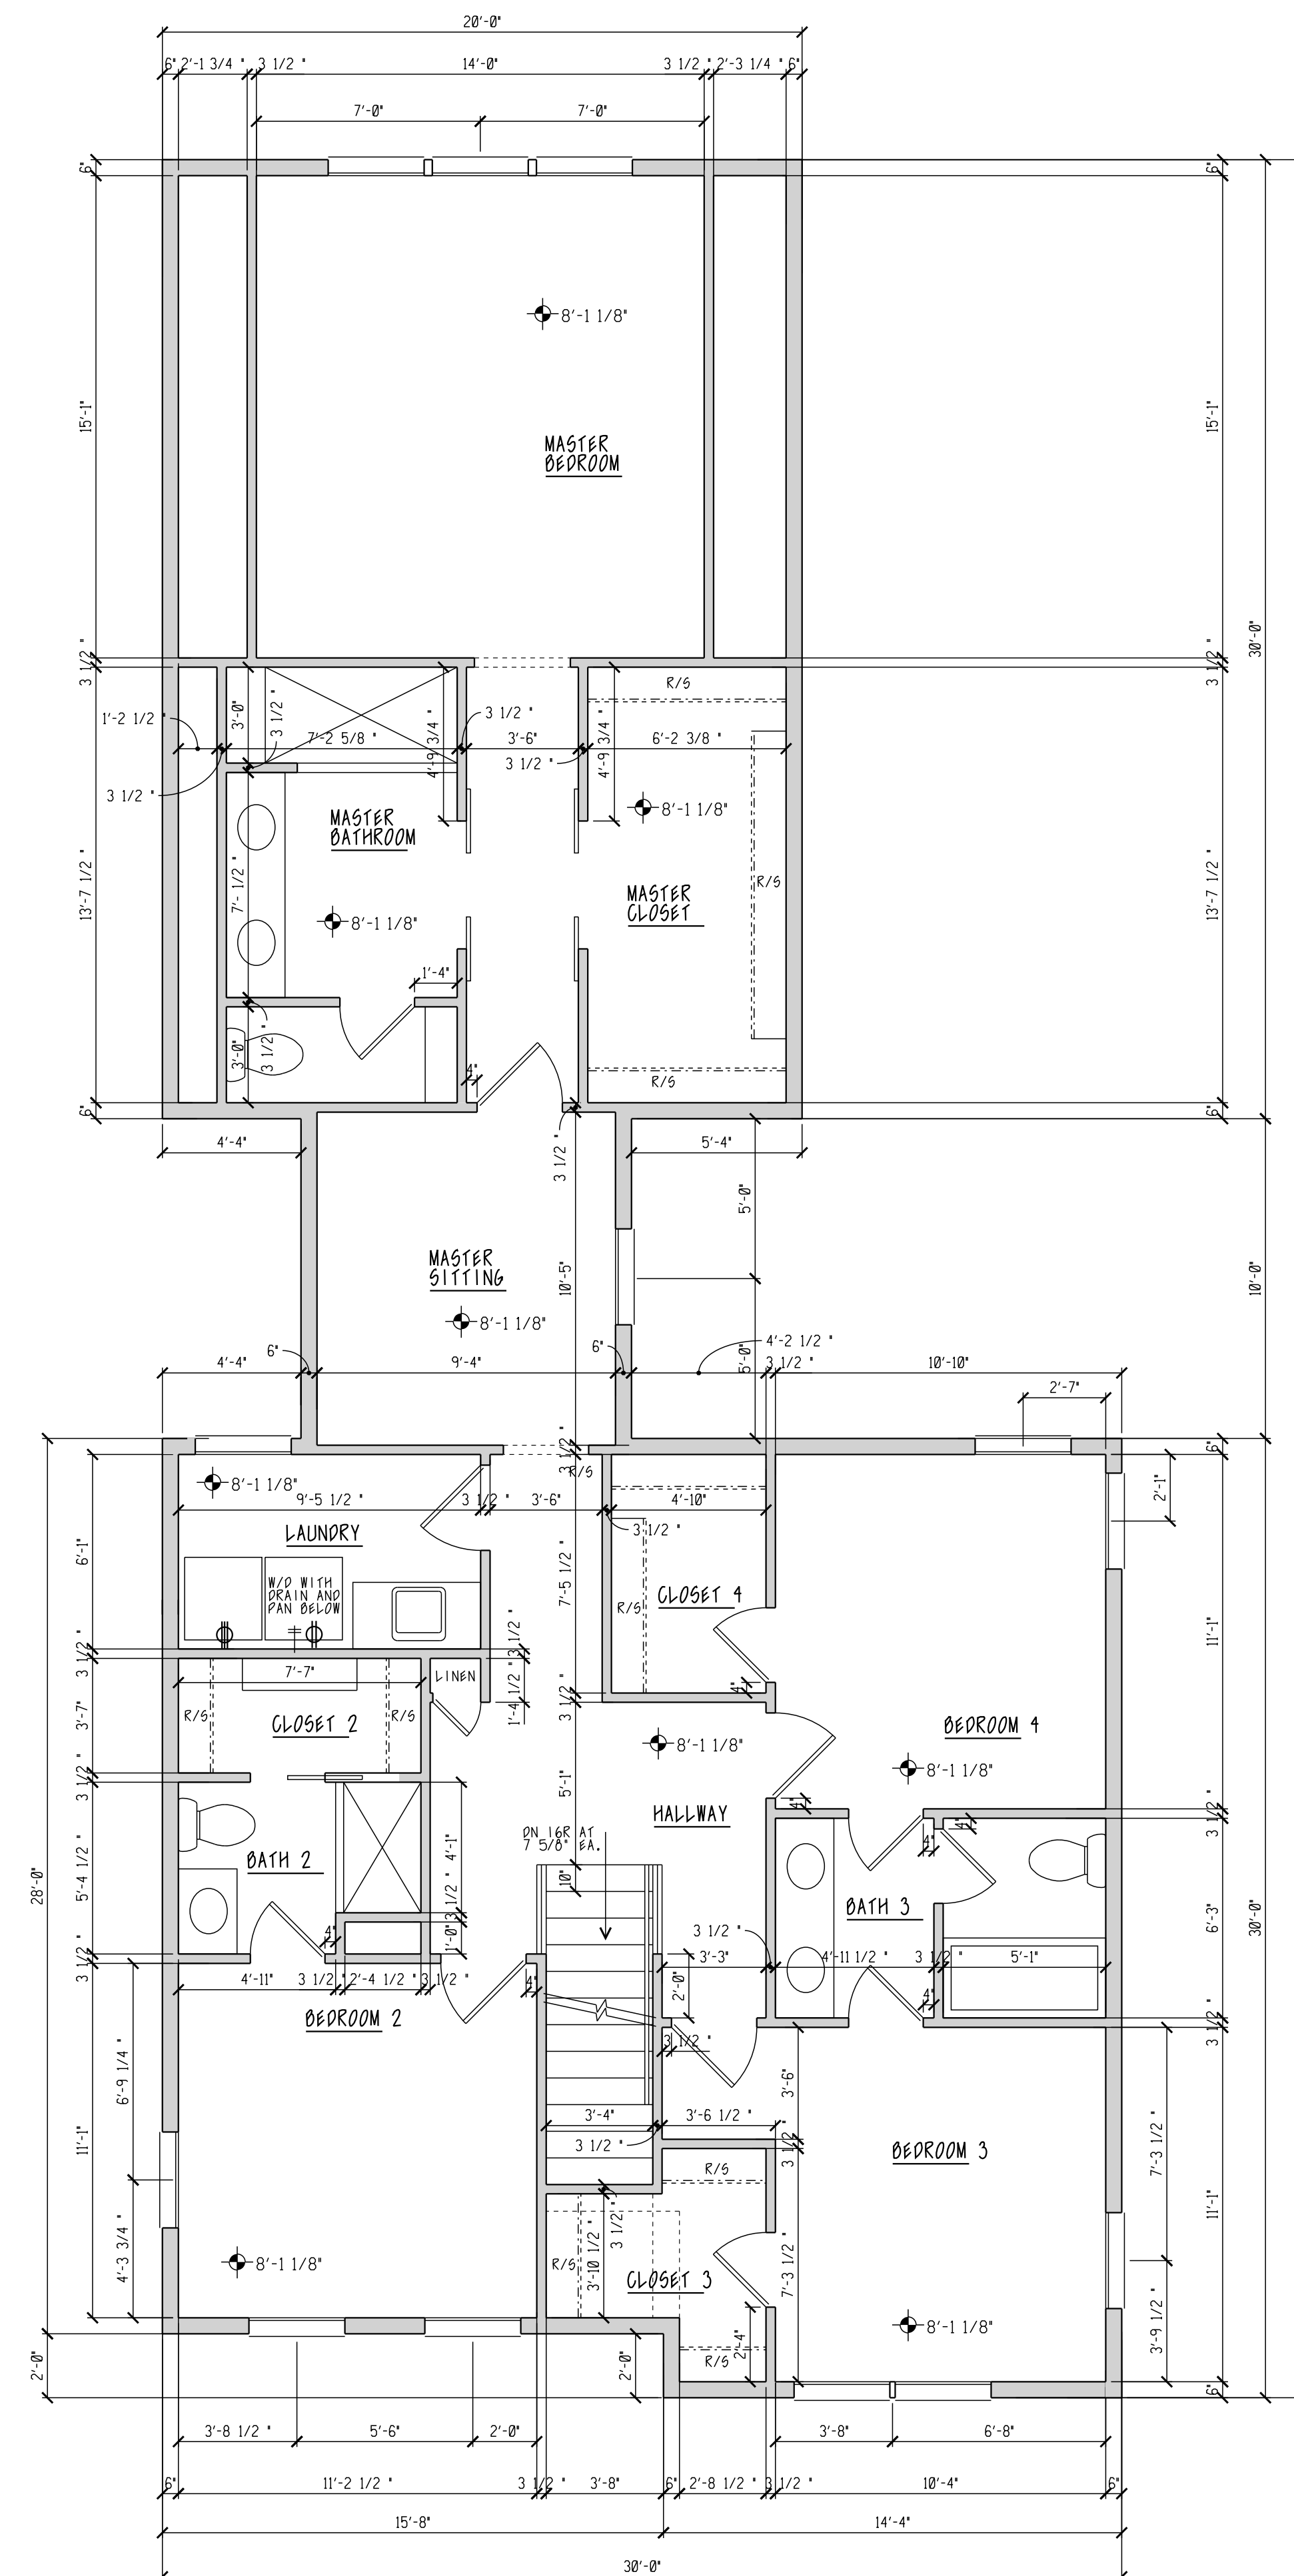

PROPOSED
 SECOND FLOOR PLAN
 SCALE: 1/4" = 1'-0"

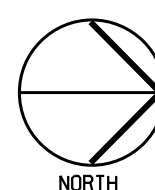