
 GARAGE SECTION
 SCALE: 1/2" = 1'-0"

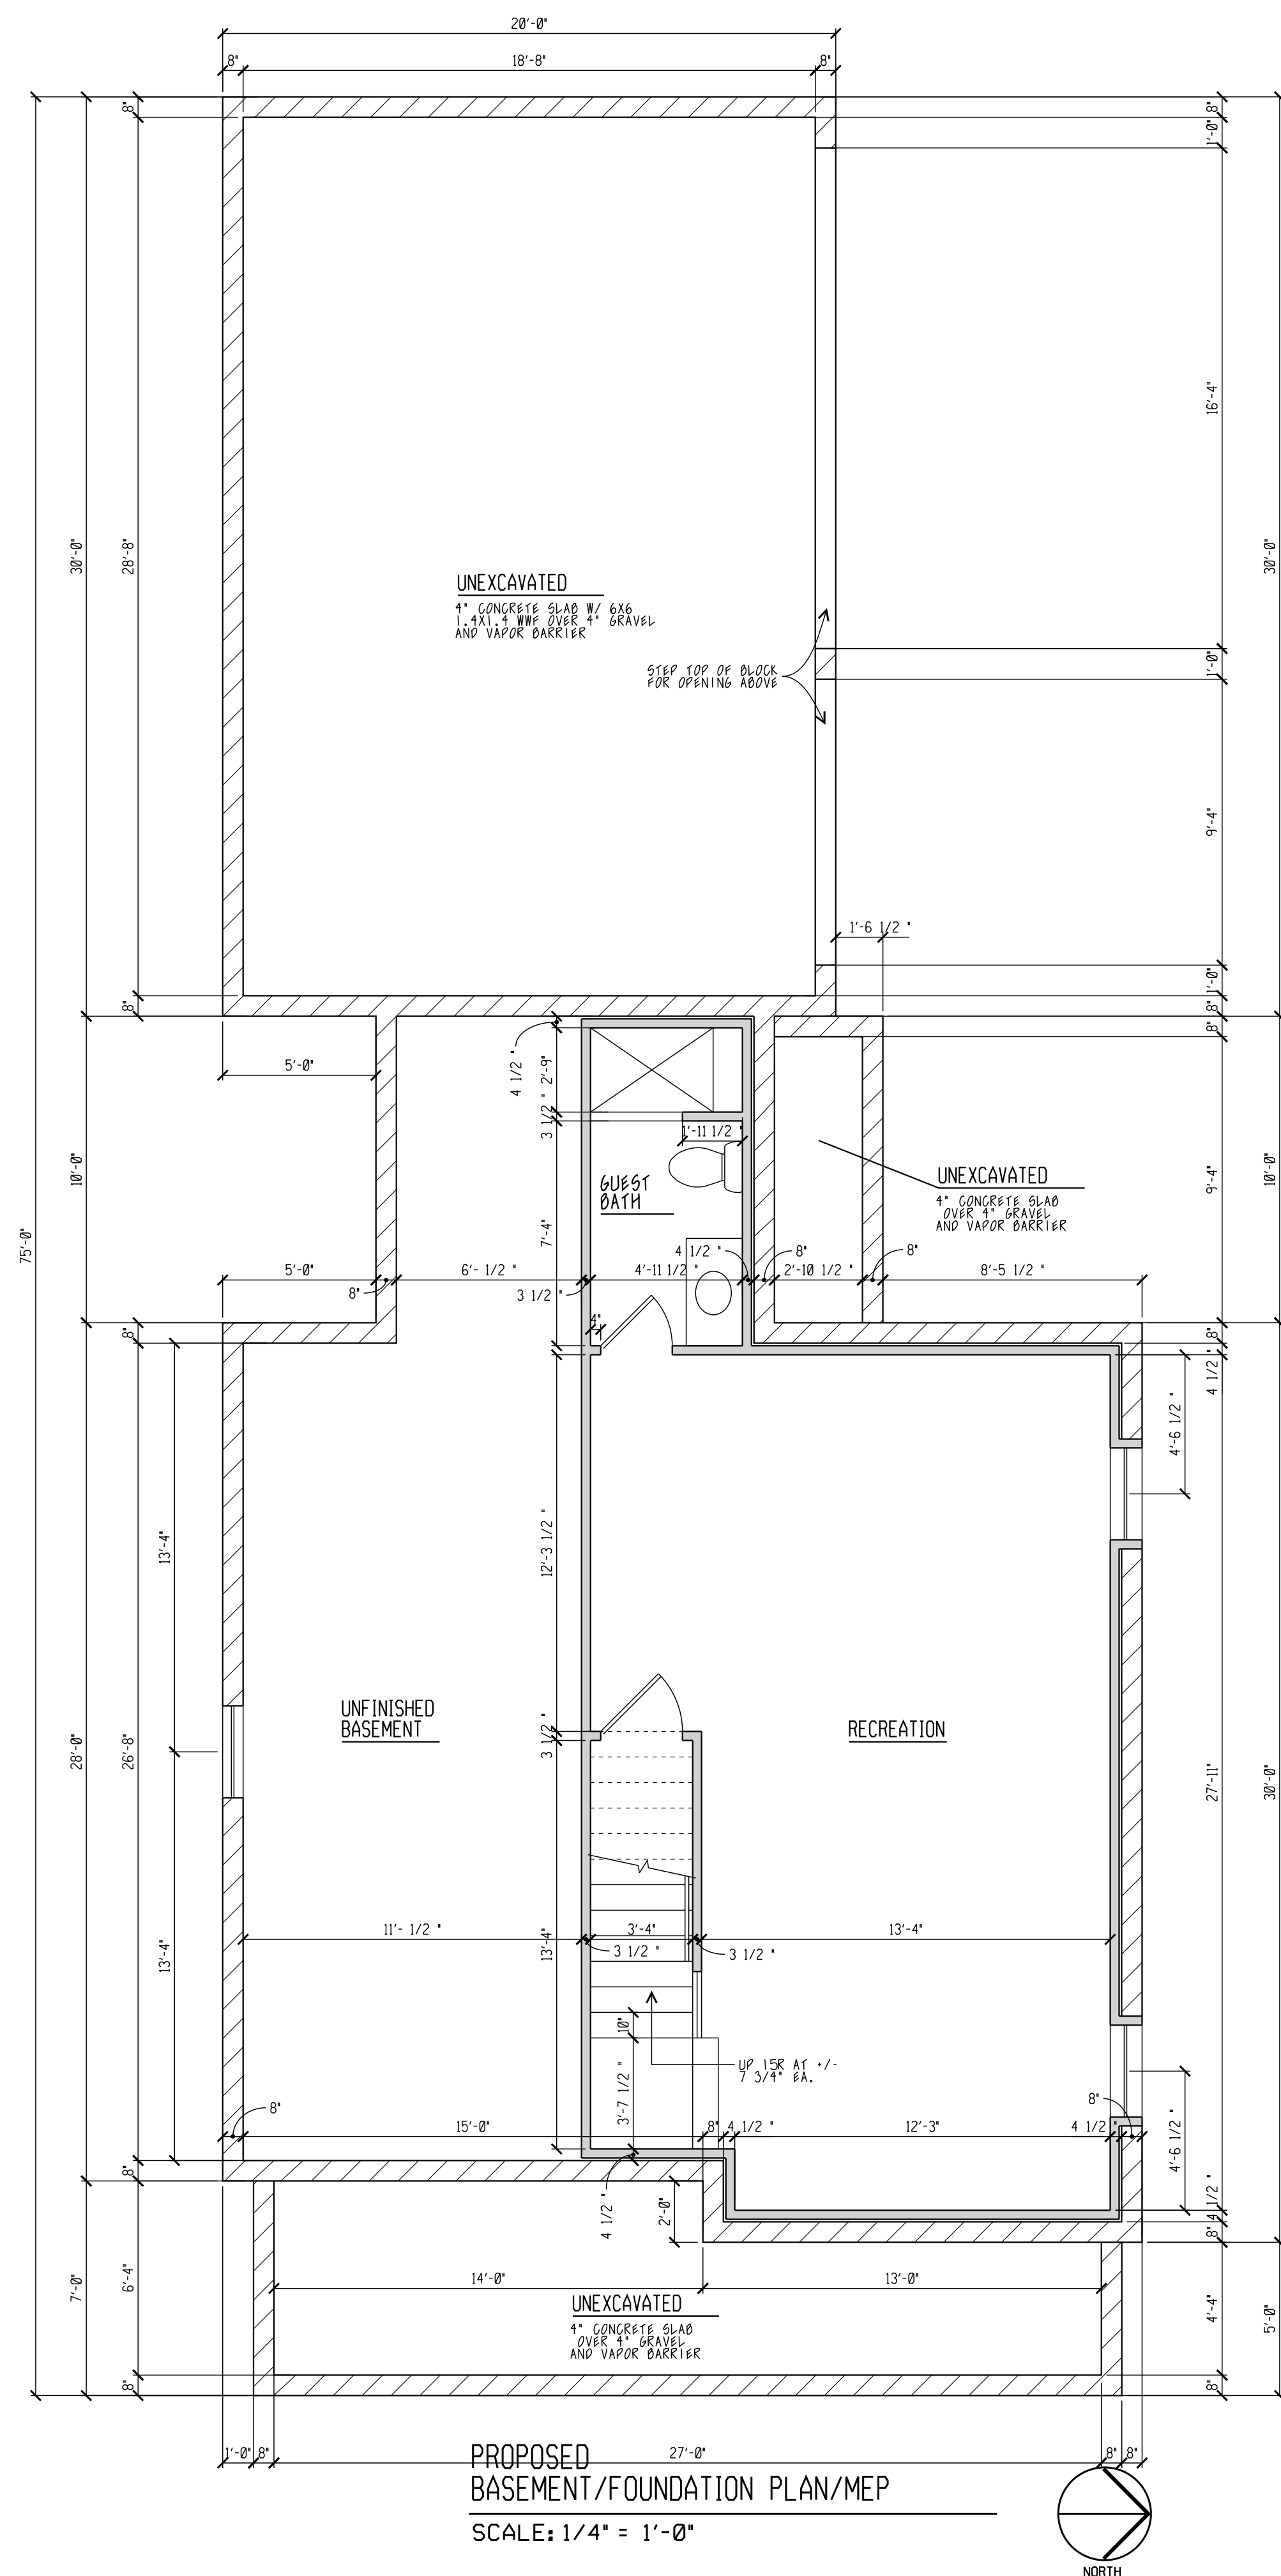

PROPOSED
 BASEMENT/FOUNDATION PLAN/MEP
 SCALE: 1/4" = 1'-0"