


KEISER DESIGN GROUP PROJECT # 2019-209

COEY RESIDENCE REMODEL AND ADDITION



2395 CHARLES STREET - COLUMBUS, OHIO

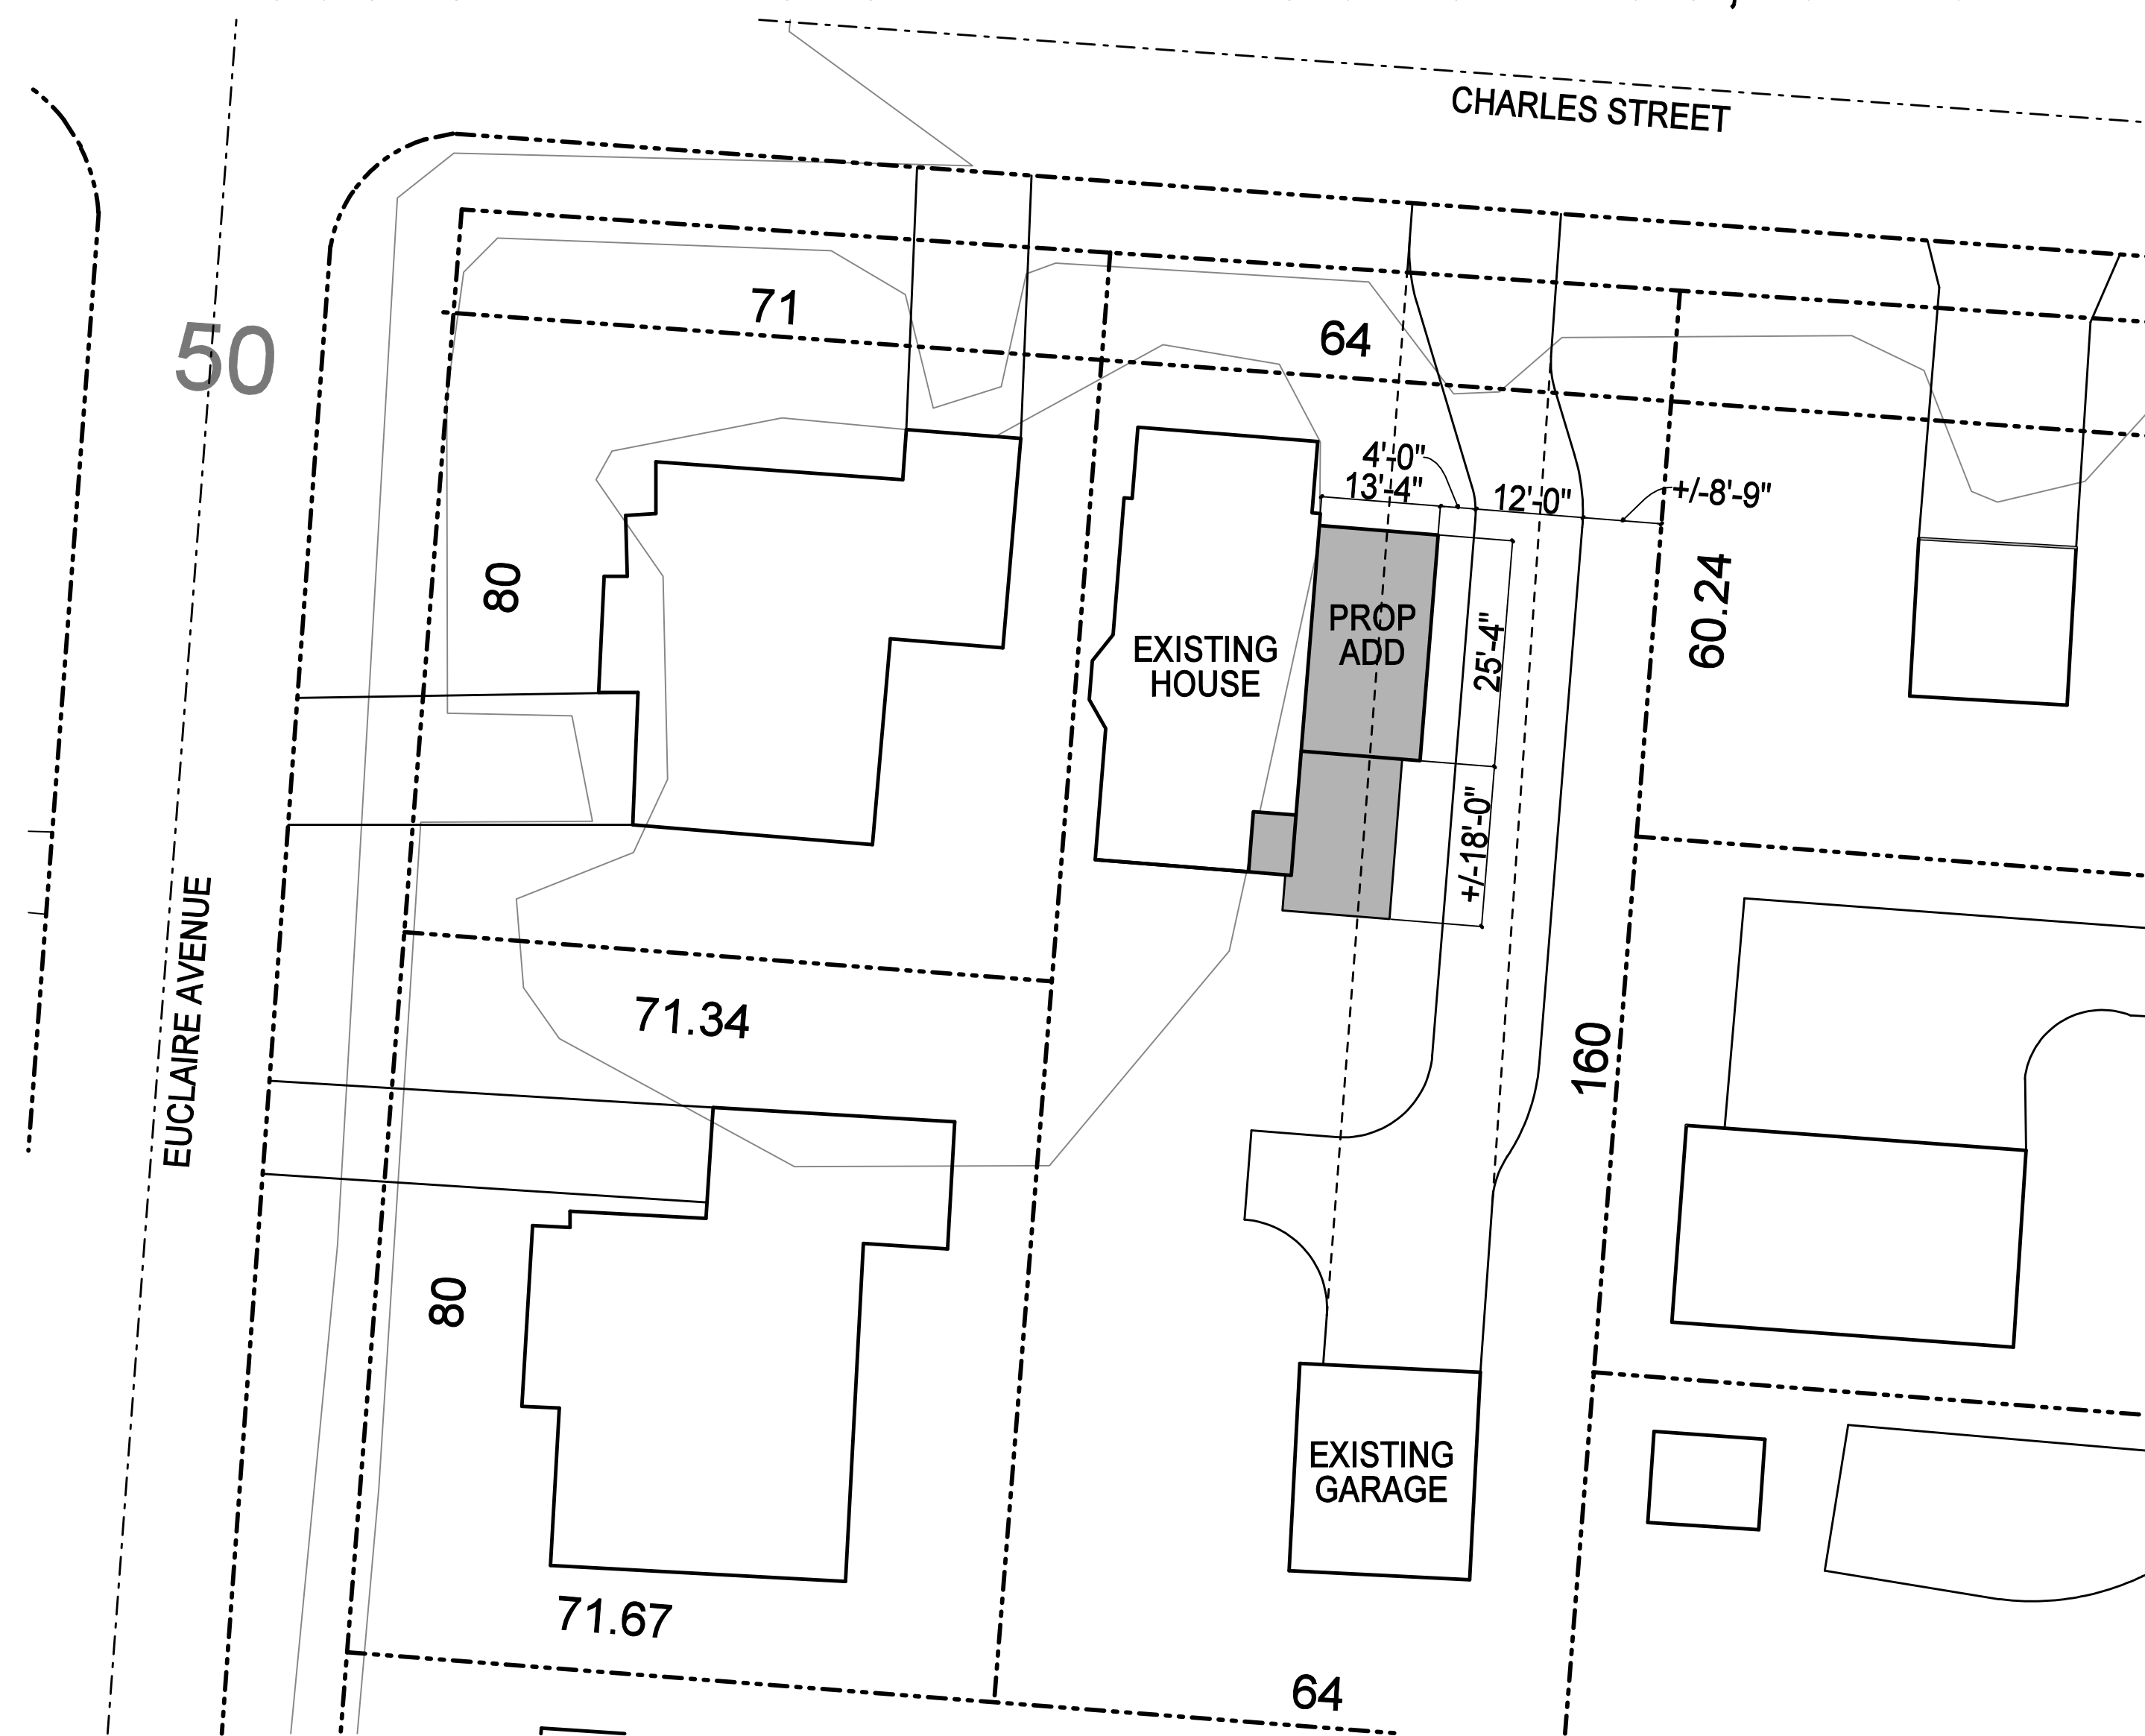

ANY CHANGES TO THESE DRAWINGS MUST BE REPORTED TO KEISER DESIGN GROUP, INC. IMMEDIATELY IN WRITING. KEISER DESIGN GROUP, INC. ASSUMES NO RESPONSIBILITY FOR CHANGES TO THE DRAWINGS THAT ARE NOT REPORTED TO THE ARCHITECT.

BASEMENT PLAN	FIRST FLOOR PLAN	SECOND FLOOR PLAN	ATTIC FLOOR PLAN	ROOF PLAN	DRAWING INDEX	TITLE								
					<p>A0-0 COVER SHEET D1-1 BASEMENT / FIRST FLOOR PLAN-DEMO D1-2 SECOND FLOOR / ATTIC PLAN - DEMO D1-3 ROOF PLAN - DEMOLITION D2-1 EXTERIOR ELEVATIONS - EXISTING A1-1 BASEMENT / FIRST FLOOR PLAN - PROPOSED A1-2 SECOND FLOOR / ATTIC PLAN - PROPOSED A1-3 ROOF PLAN - PROPOSED A2-1 EXTERIOR ELEVATIONS - PROPOSED A2-2 EXTERIOR ELEVATIONS - PROPOSED A3-1 WALL SECTIONS A3-2 STAIR SECTION / WALL BRACING METHOD 66-FF M1-1 GENERAL NOTES / STRUCTURAL NOTES / LIGHT AND VENT SCHEDULE M1-3 UL ASSEMBLY-305 DETAILS</p>	 <p>800 Cross Pointe Road, Suite M I Gahanna, OH 43230 Phone: 614.884.9999 www.keiserdesigngroup.com</p> <p>DANIEL L. KEISER, LICENSE #11548 EXPIRATION DATE: 12/31/2021</p> <table border="1"> <tr> <td>KDG PROJECT # 2019-209</td> <td>SHEET NUMBER</td> </tr> <tr> <td>COVER SHEET</td> <td>A0-0</td> </tr> <tr> <td>SCALE: N.T.S.</td> <td></td> </tr> <tr> <td>SCHEMATIC DESIGN</td> <td>03.19.2020</td> </tr> </table>	KDG PROJECT # 2019-209	SHEET NUMBER	COVER SHEET	A0-0	SCALE: N.T.S.		SCHEMATIC DESIGN	03.19.2020
KDG PROJECT # 2019-209	SHEET NUMBER													
COVER SHEET	A0-0													
SCALE: N.T.S.														
SCHEMATIC DESIGN	03.19.2020													

COEY RESIDENCE REMODEL AND ADDITION
2395 CHARLES STREET COLUMBUS, OH 43209

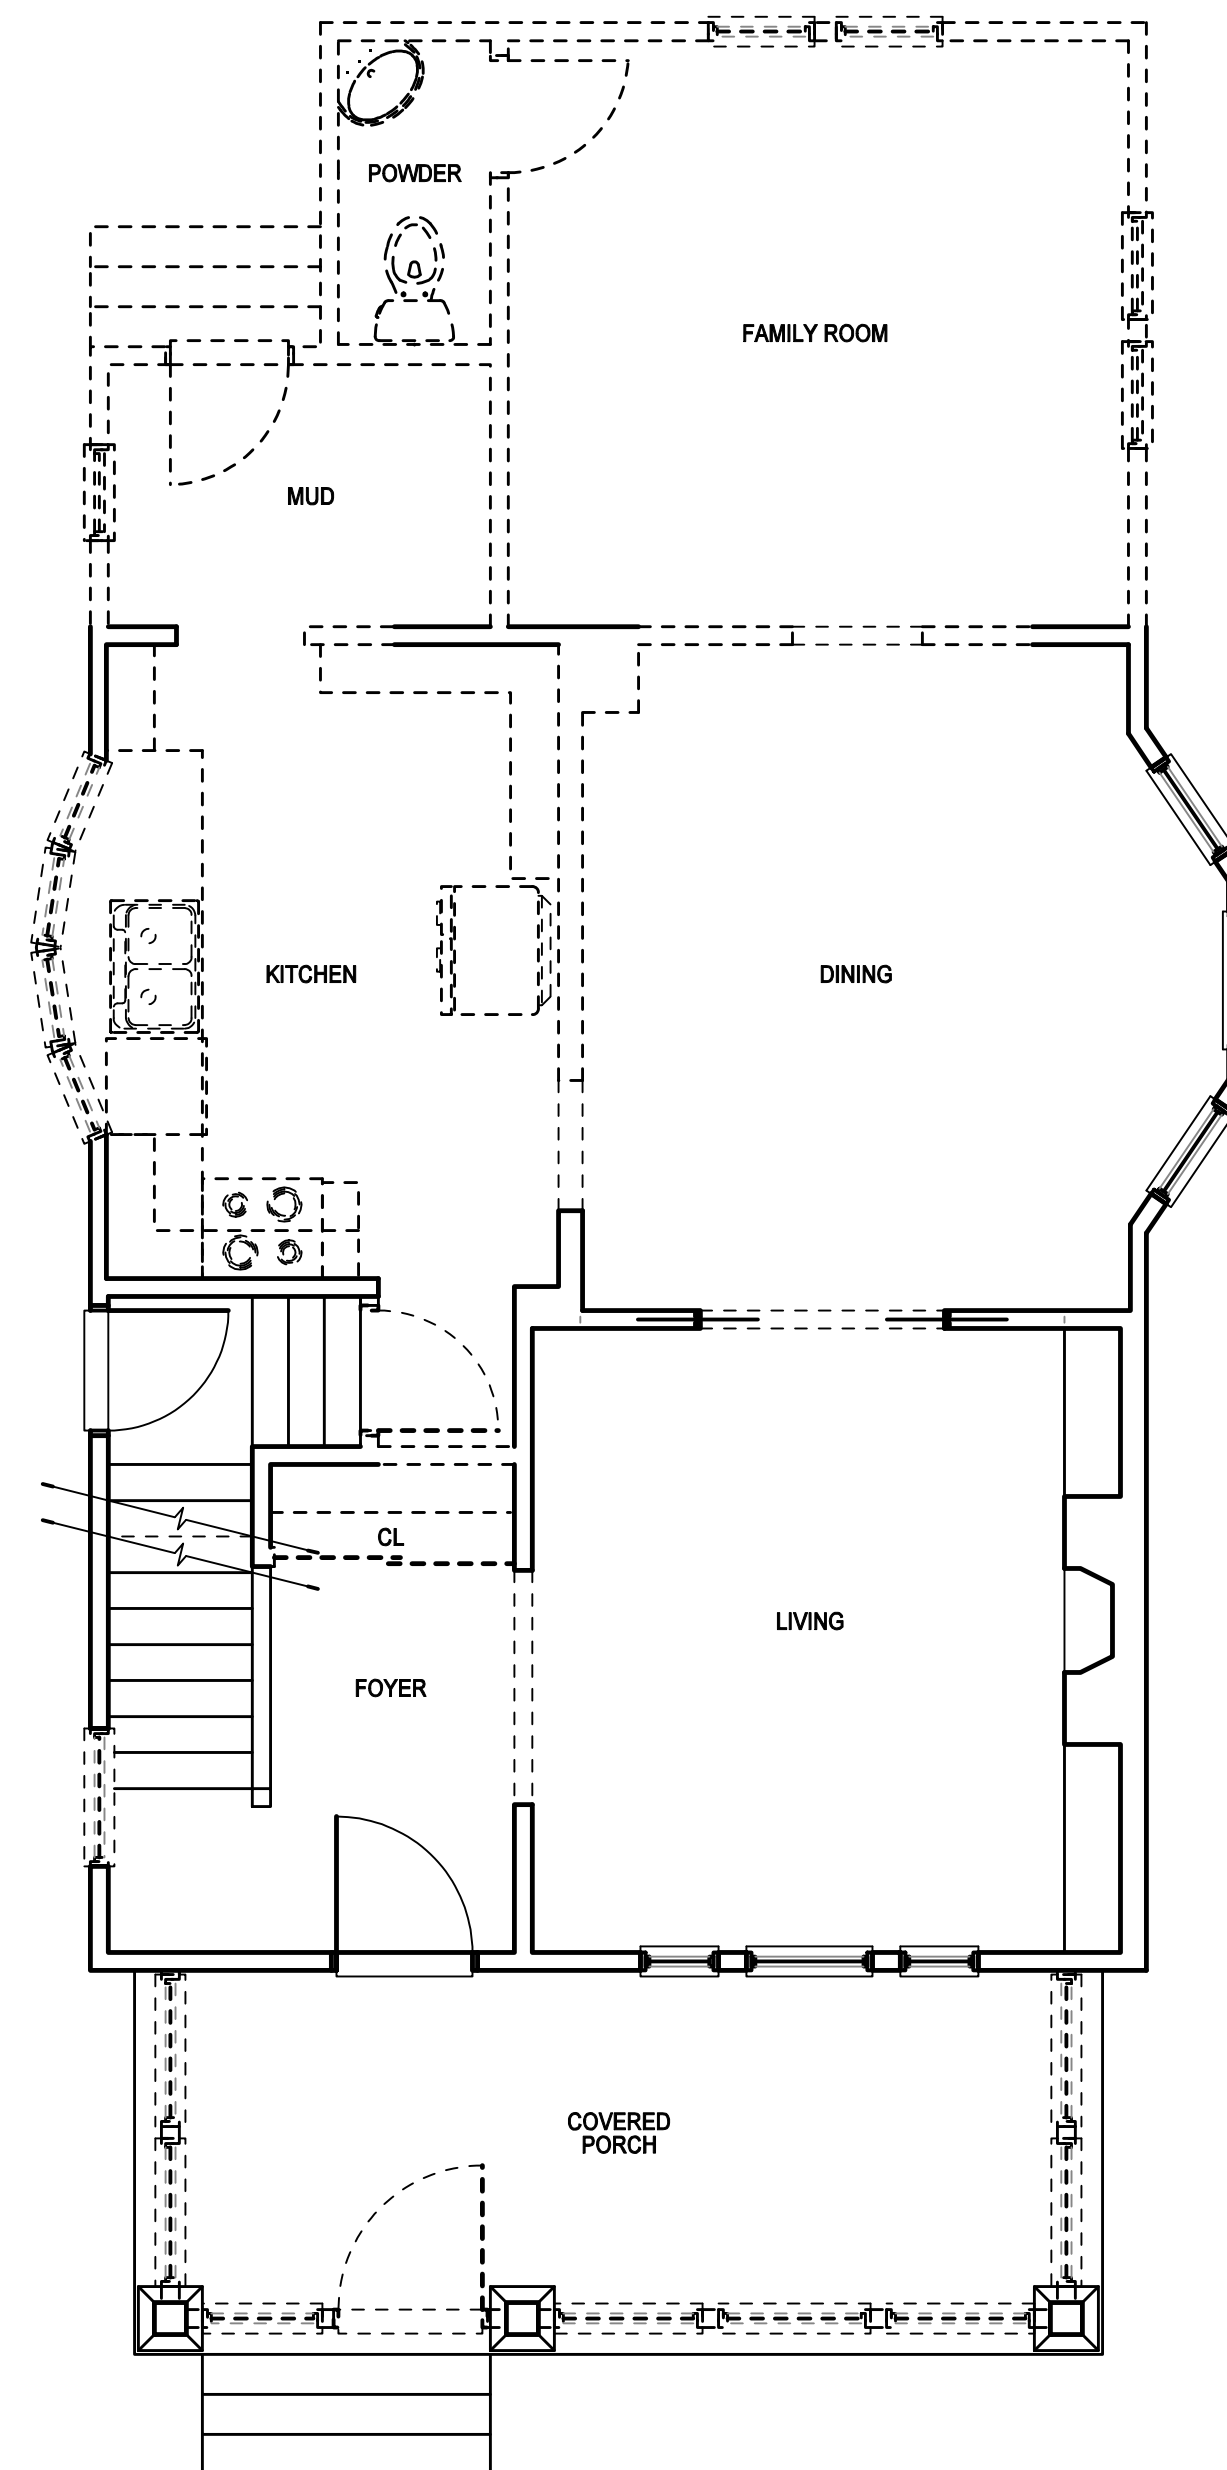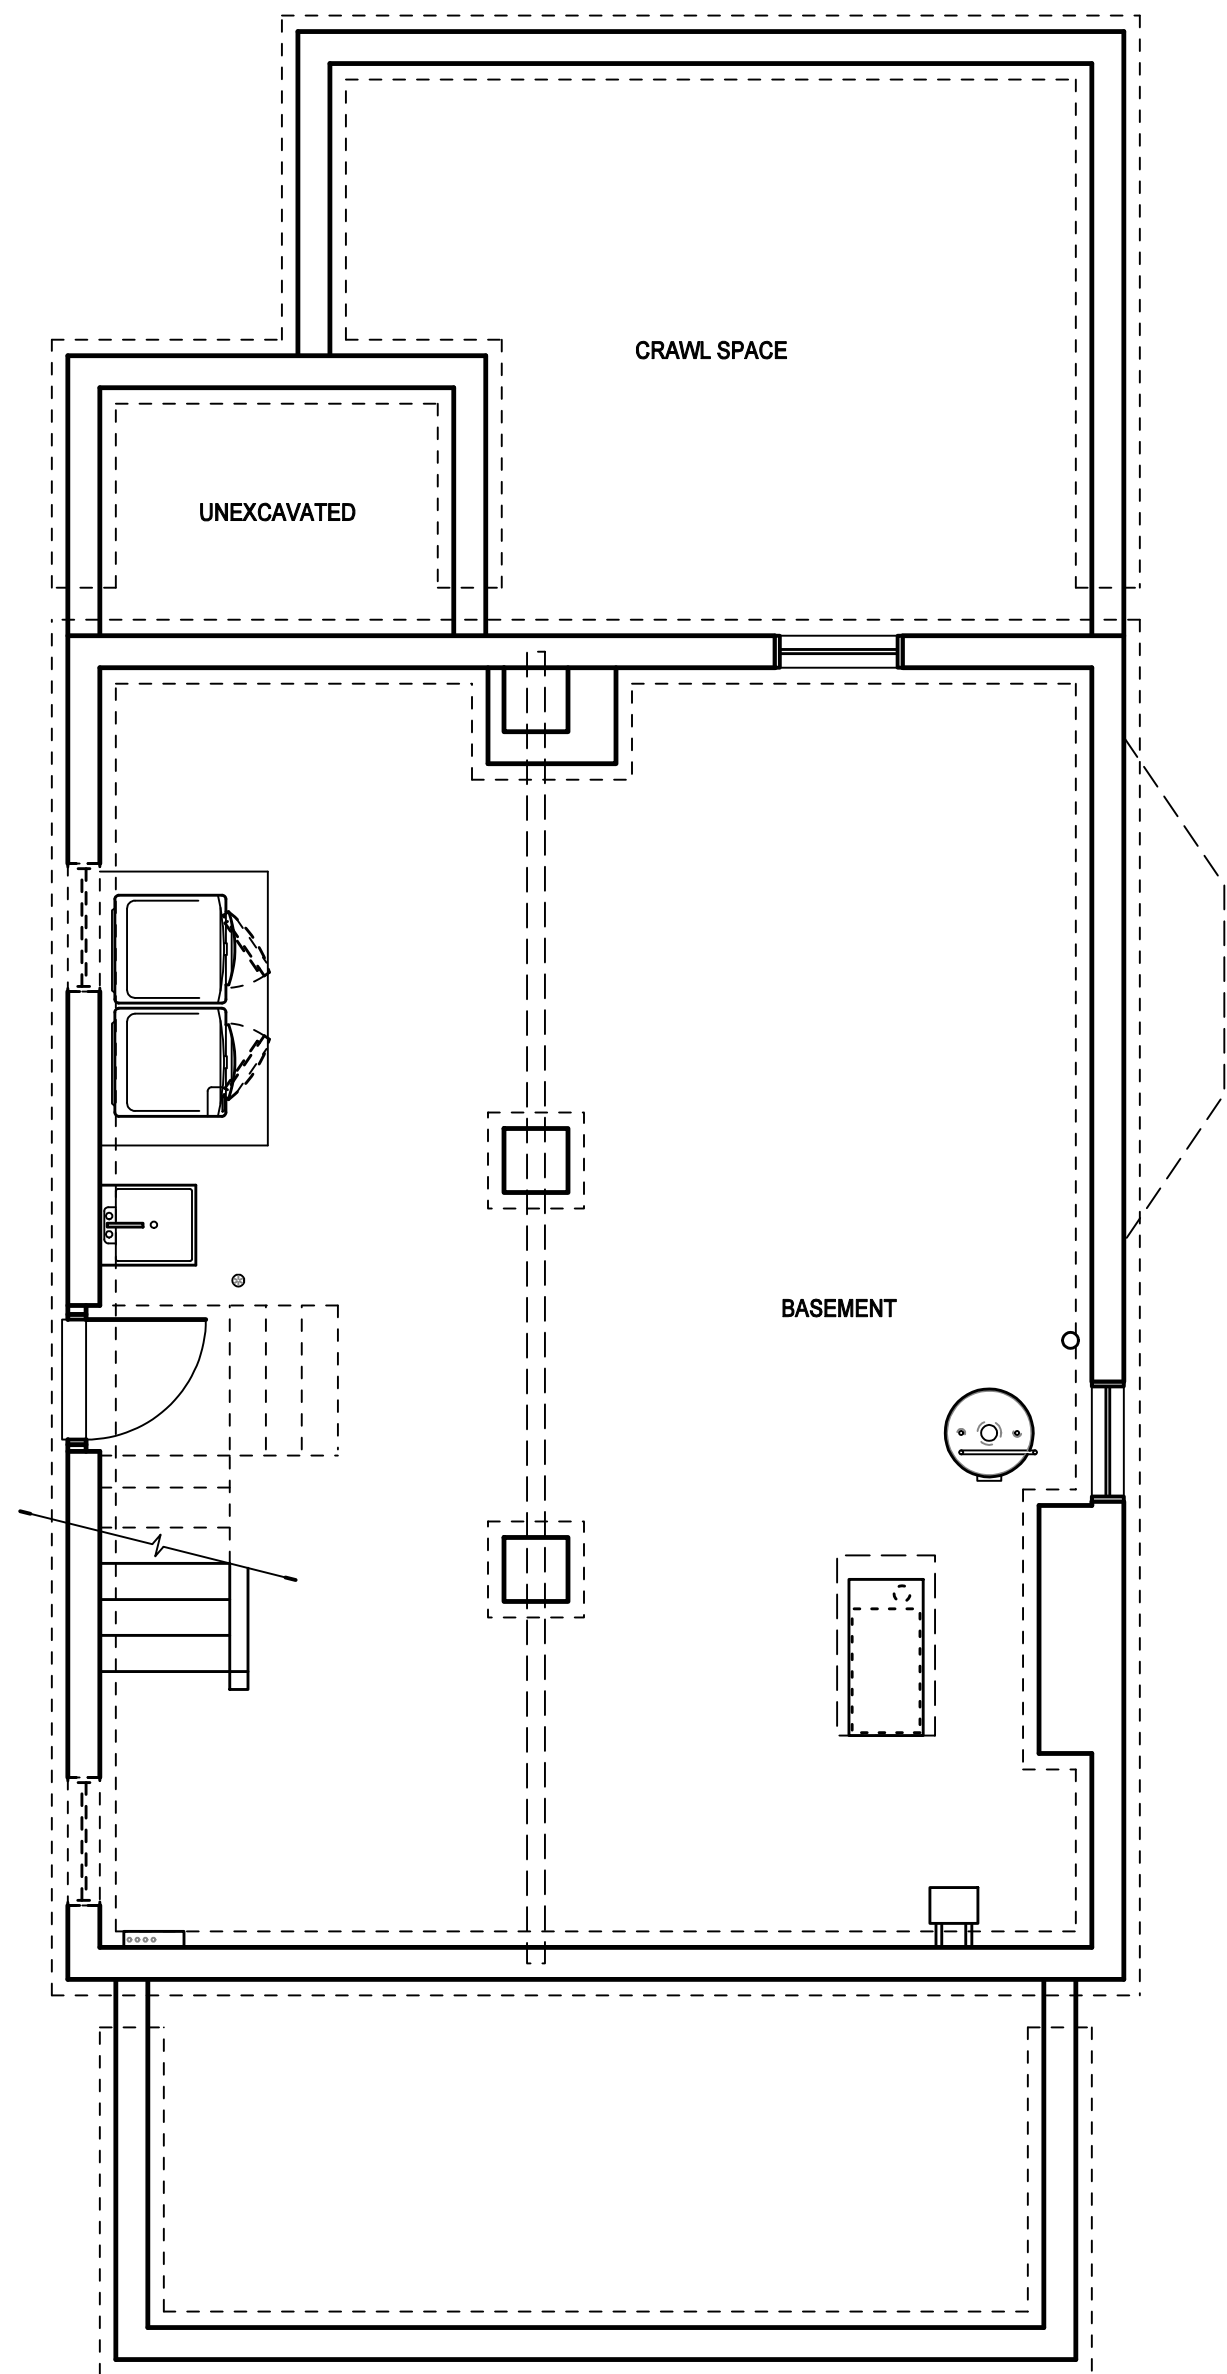


1 BASEMENT FLOOR PLAN - DEMOLITION

2 FIRST FLOOR PLAN - DEMOLITION



#	DATE	ISSUED WITH / CHANGE DESCRIPTION

COEY
RESIDENCE
REMODEL
AND
ADDITION
2385 CHARLES STREET
COLUMBUS, OHIO

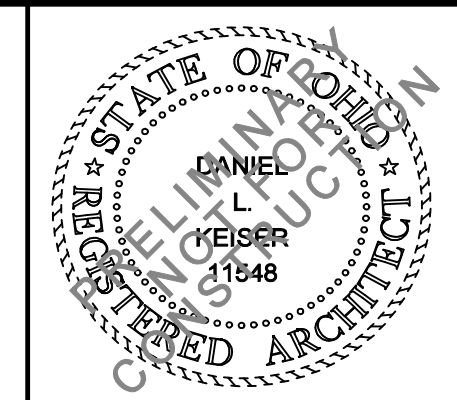

800 Cross Pointe Road, Suite M | Gahanna, OH 43230
Phone: 614.864.9999
www.keiserdesigngroup.com

KDG PROJECT # 2019-209	SHEET NUMBER
BSMT / FIRST FLOOR PLAN DEMOLITION SCALE: 1/4" = 1'-0"	D1-1
SCHEMATIC DESIGN	03.19.2020

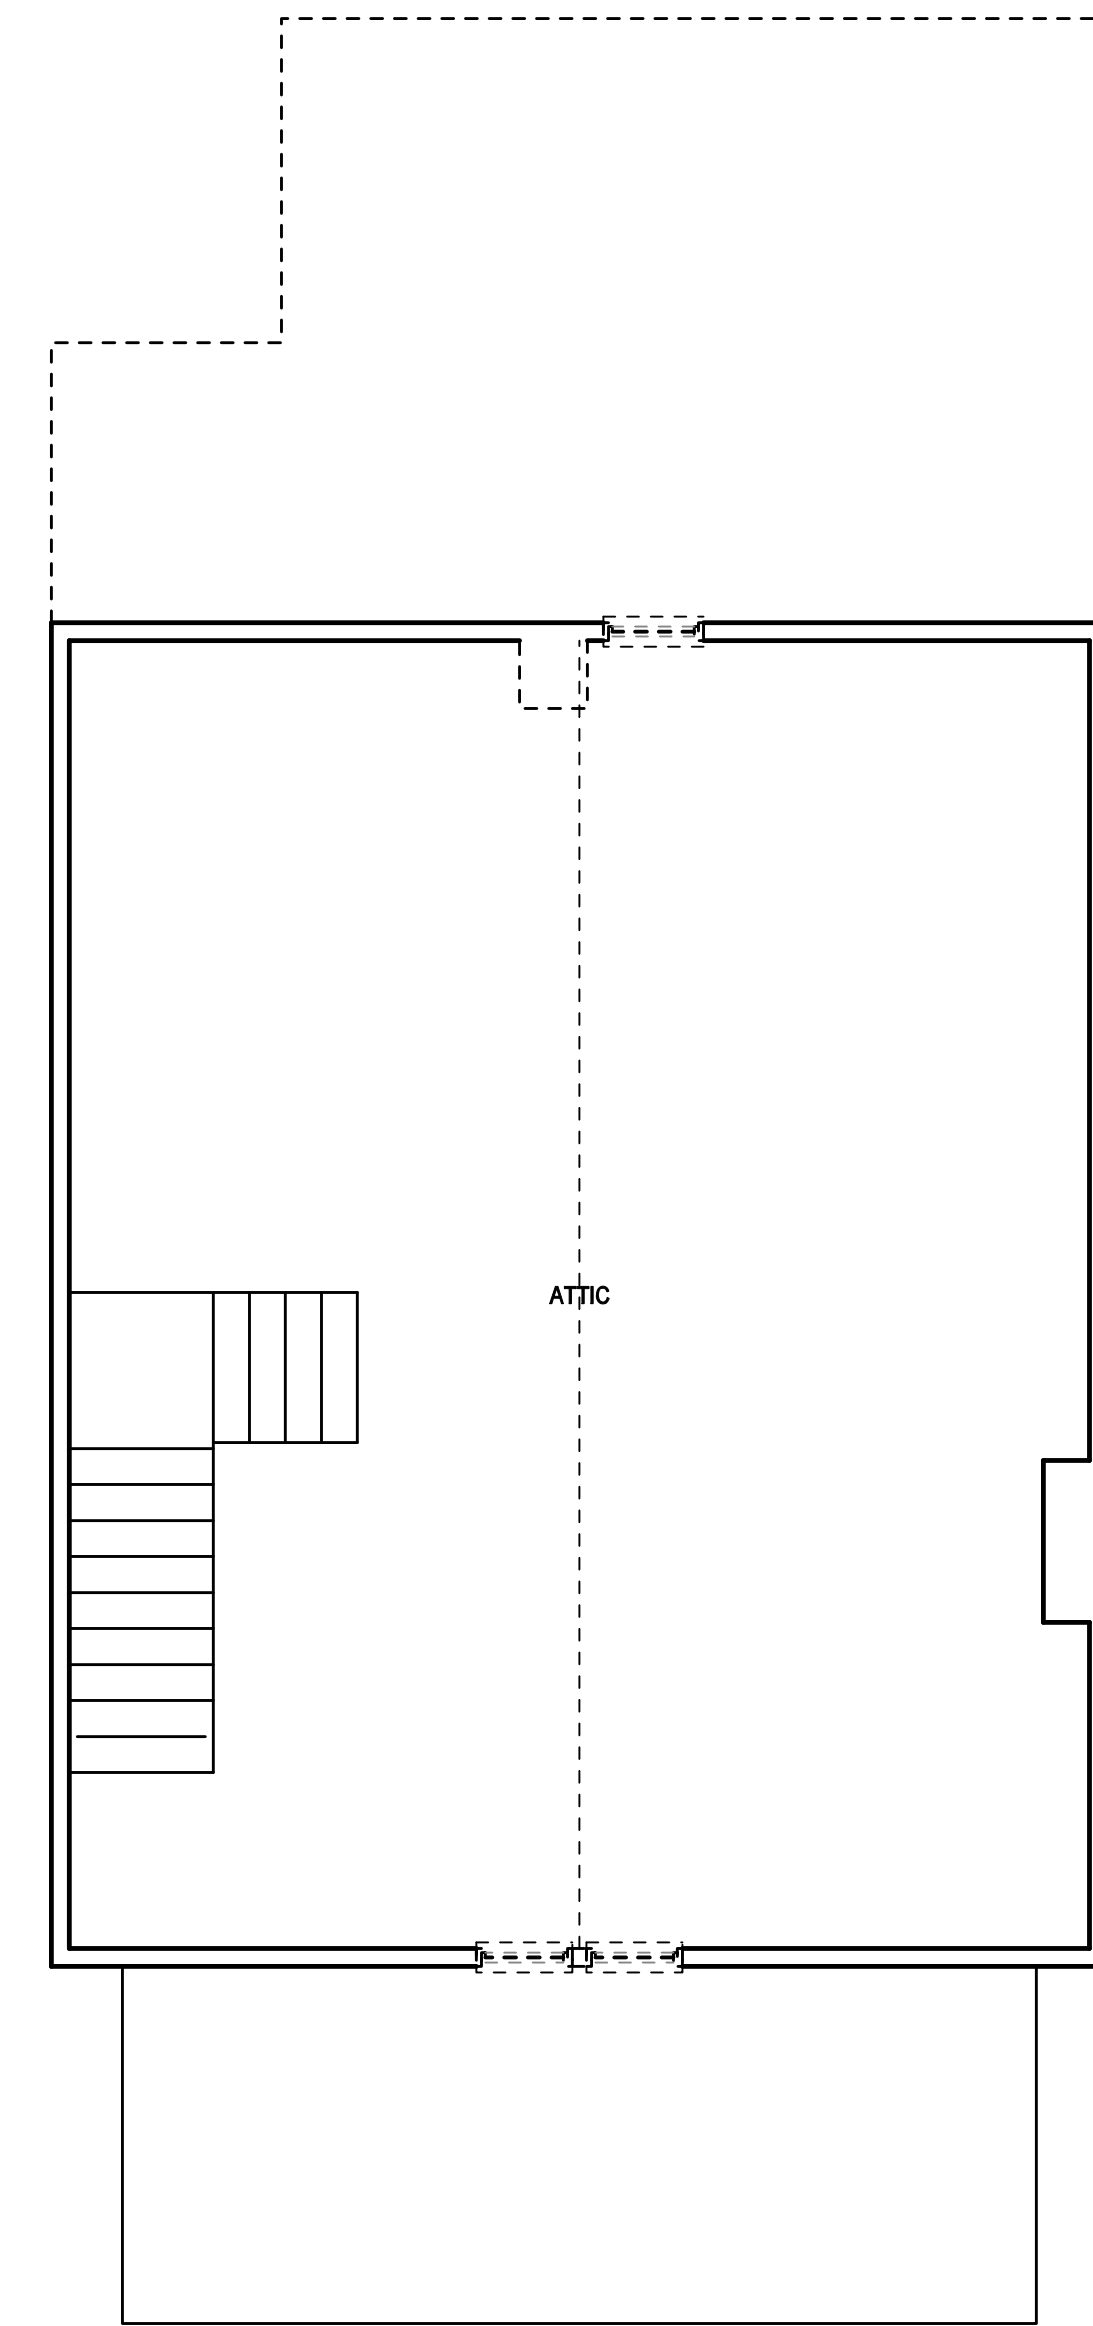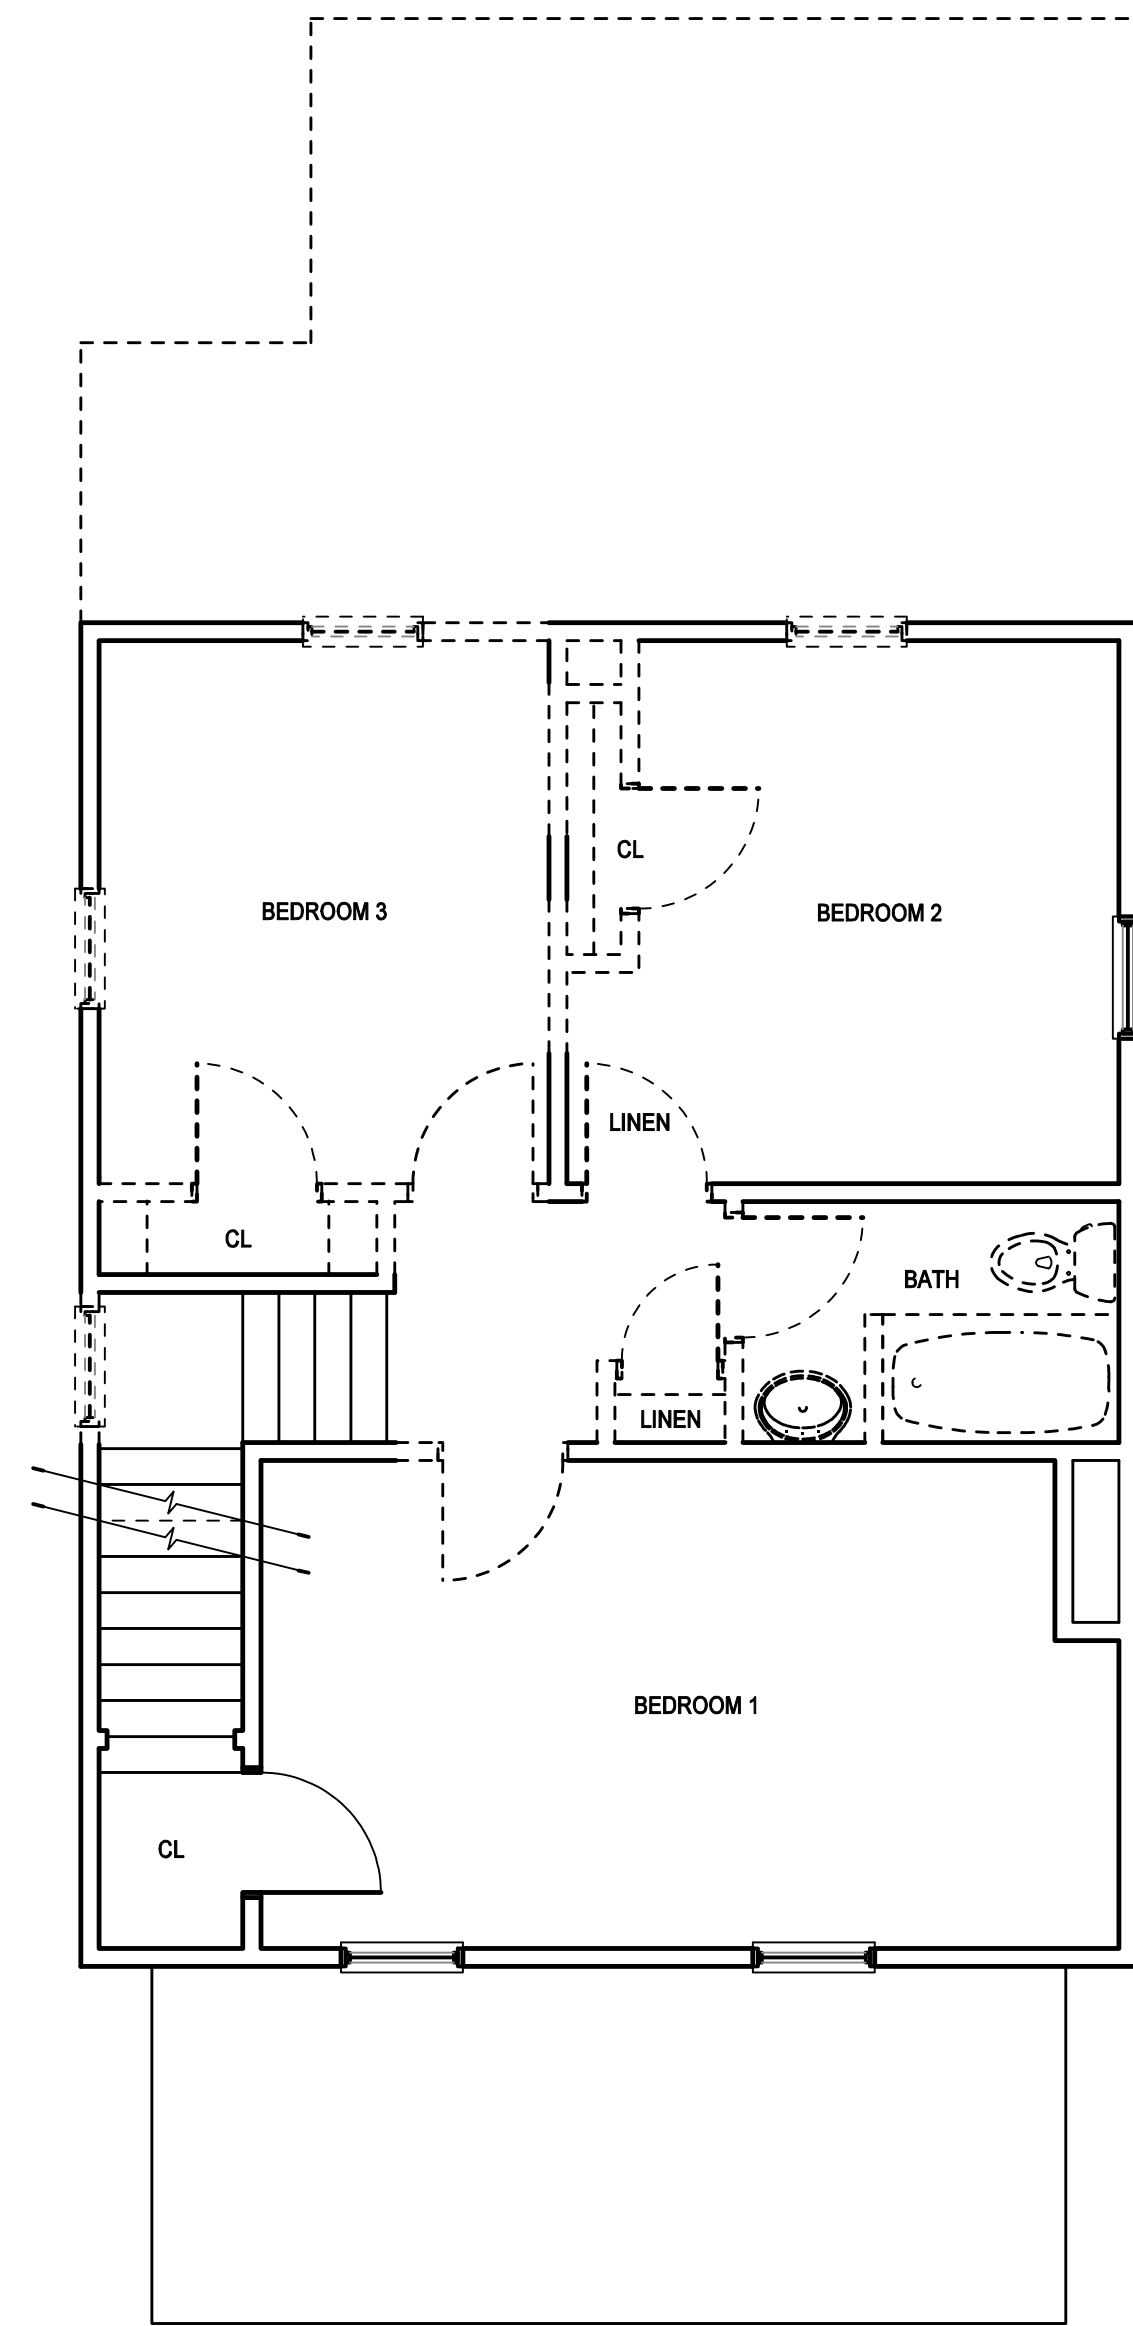


1 SECOND FLOOR PLAN - DEMOLITION

2 ATTIC PLAN - DEMOLITION


#	DATE	ISSUED WITH / CHANGE DESCRIPTION

COEY
RESIDENCE
REMODEL
AND
ADDITION
2385 CHARLES STREET
COLUMBUS, OHIO

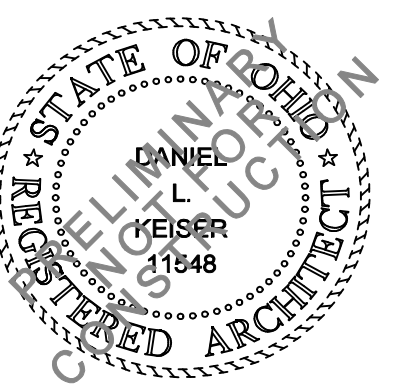

800 Cross Pointe Road, Suite M 1 Gahanna, OH 43230
Phone: 614.864.9999
www.keiserdesigngroup.com

KDG PROJECT # 2019-209	SHEET NUMBER
SECOND FLR / ATTIC PLAN DEMOLITION SCALE: 1/4" = 1'-0"	D1-2
SCHEMATIC DESIGN	03.19.2020

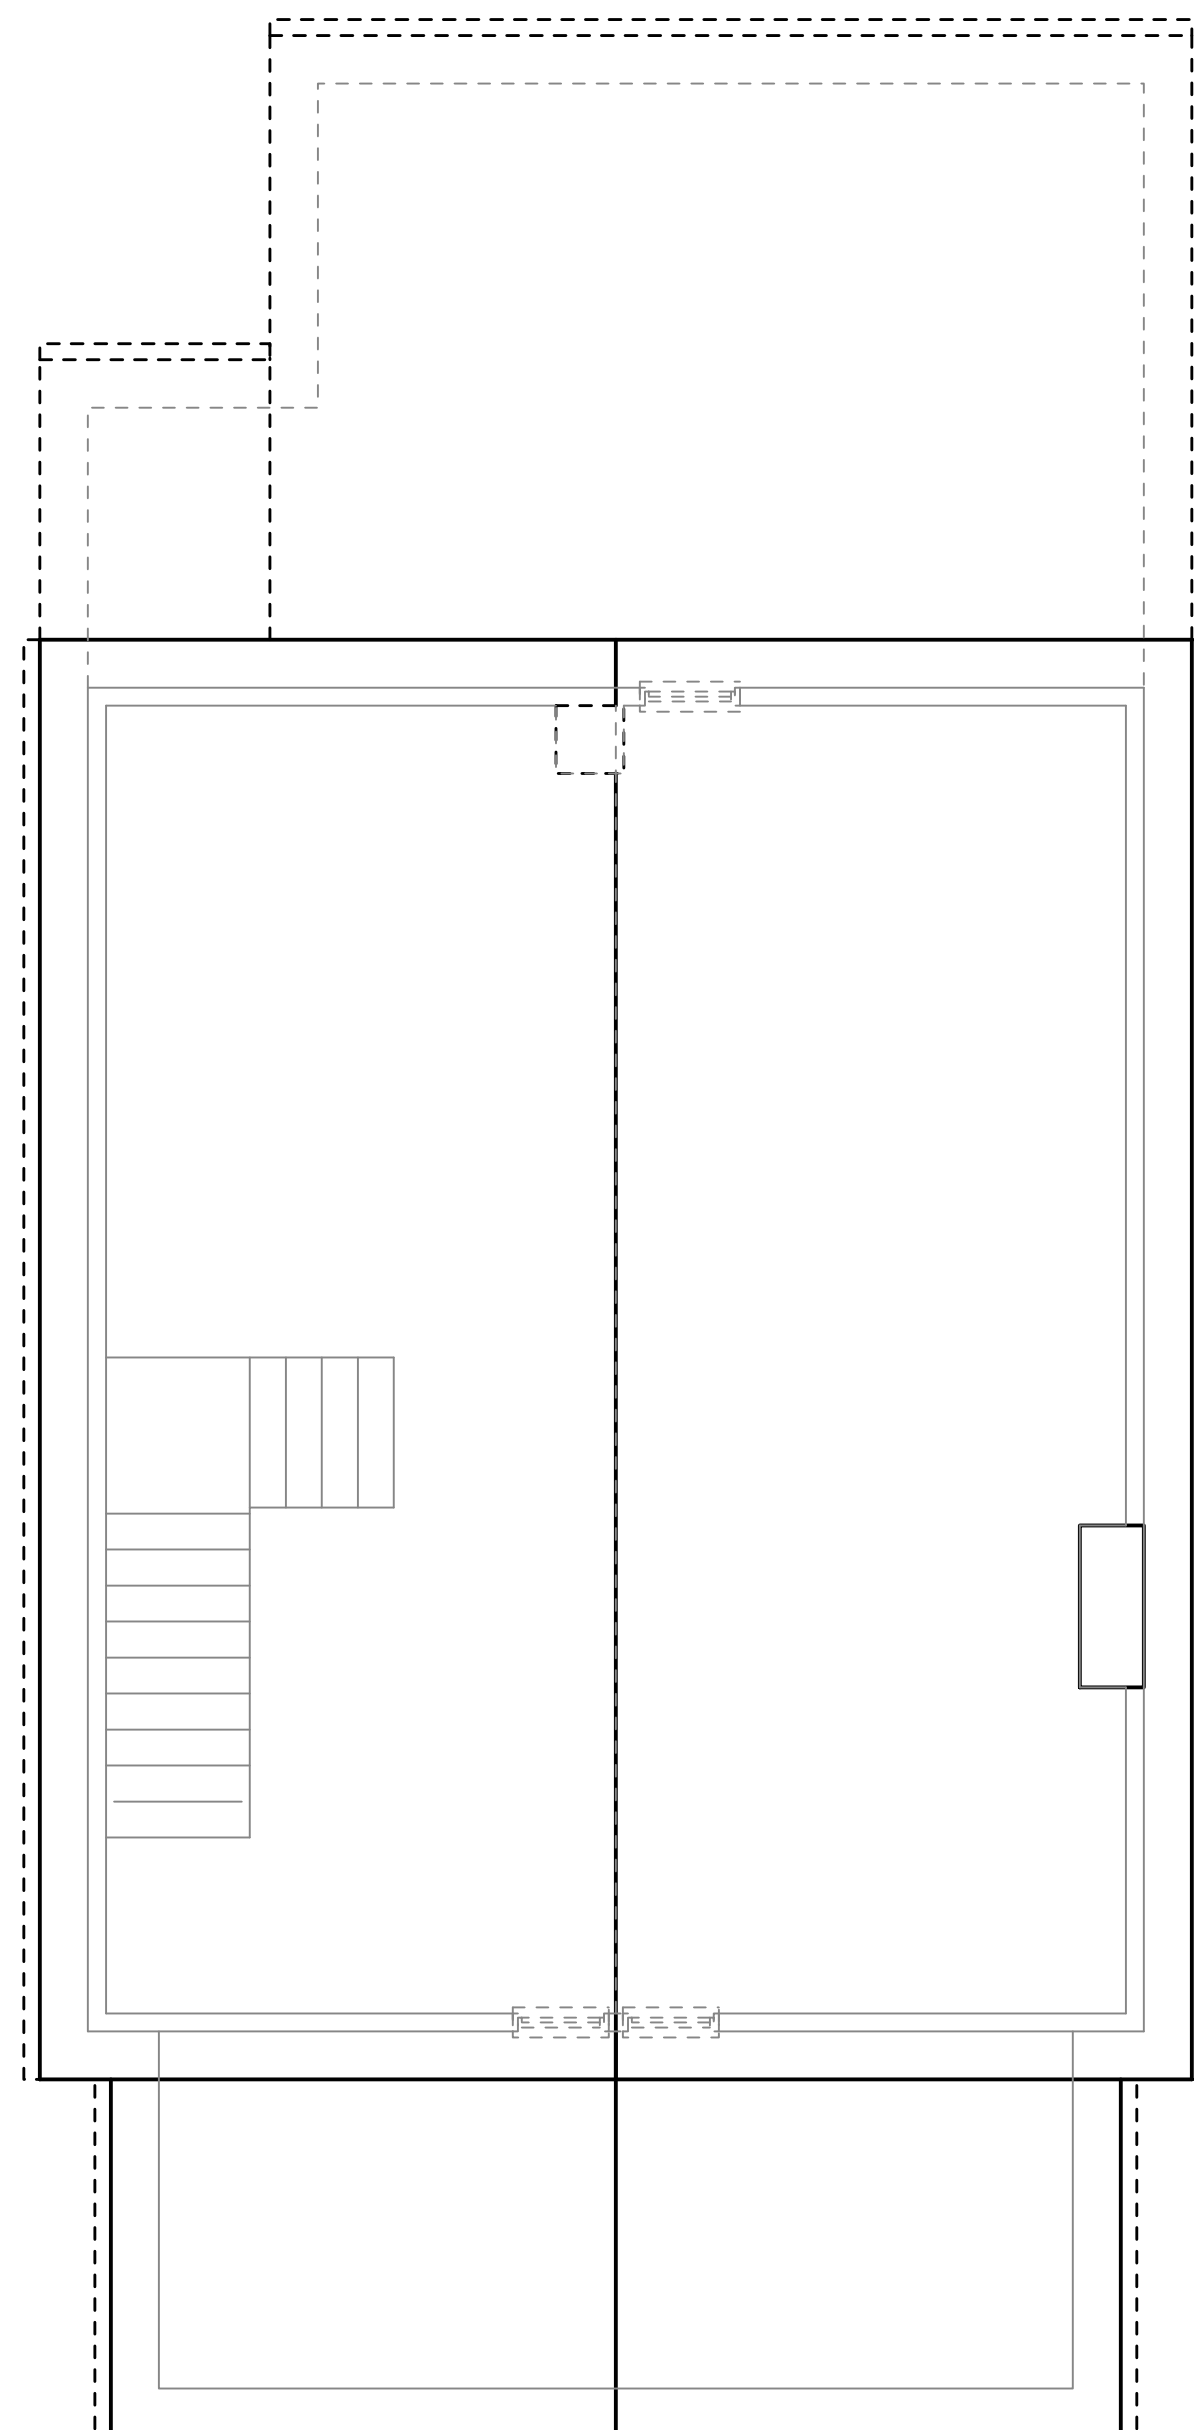

#	DATE	ISSUED WITH / CHANGE DESCRIPTION

COEY
RESIDENCE
REMODEL
AND
ADDITION
2385 CHARLES STREET
COLUMBUS, OHIO



800 Cross Pointe Road, Suite M | Gahanna, OH 43230
Phone: 614.864.9999
www.keiserdesigngroup.com


KDG PROJECT # 2019-209	SHEET NUMBER
ROOF PLAN DEMOLITION	D1-3
SCHEMATIC DESIGN	03.19.2020

SCALE: 1/4" = 1'-0"



3 REAR ELEVATION - EXISTING

4 RIGHT ELEVATION - EXISTING

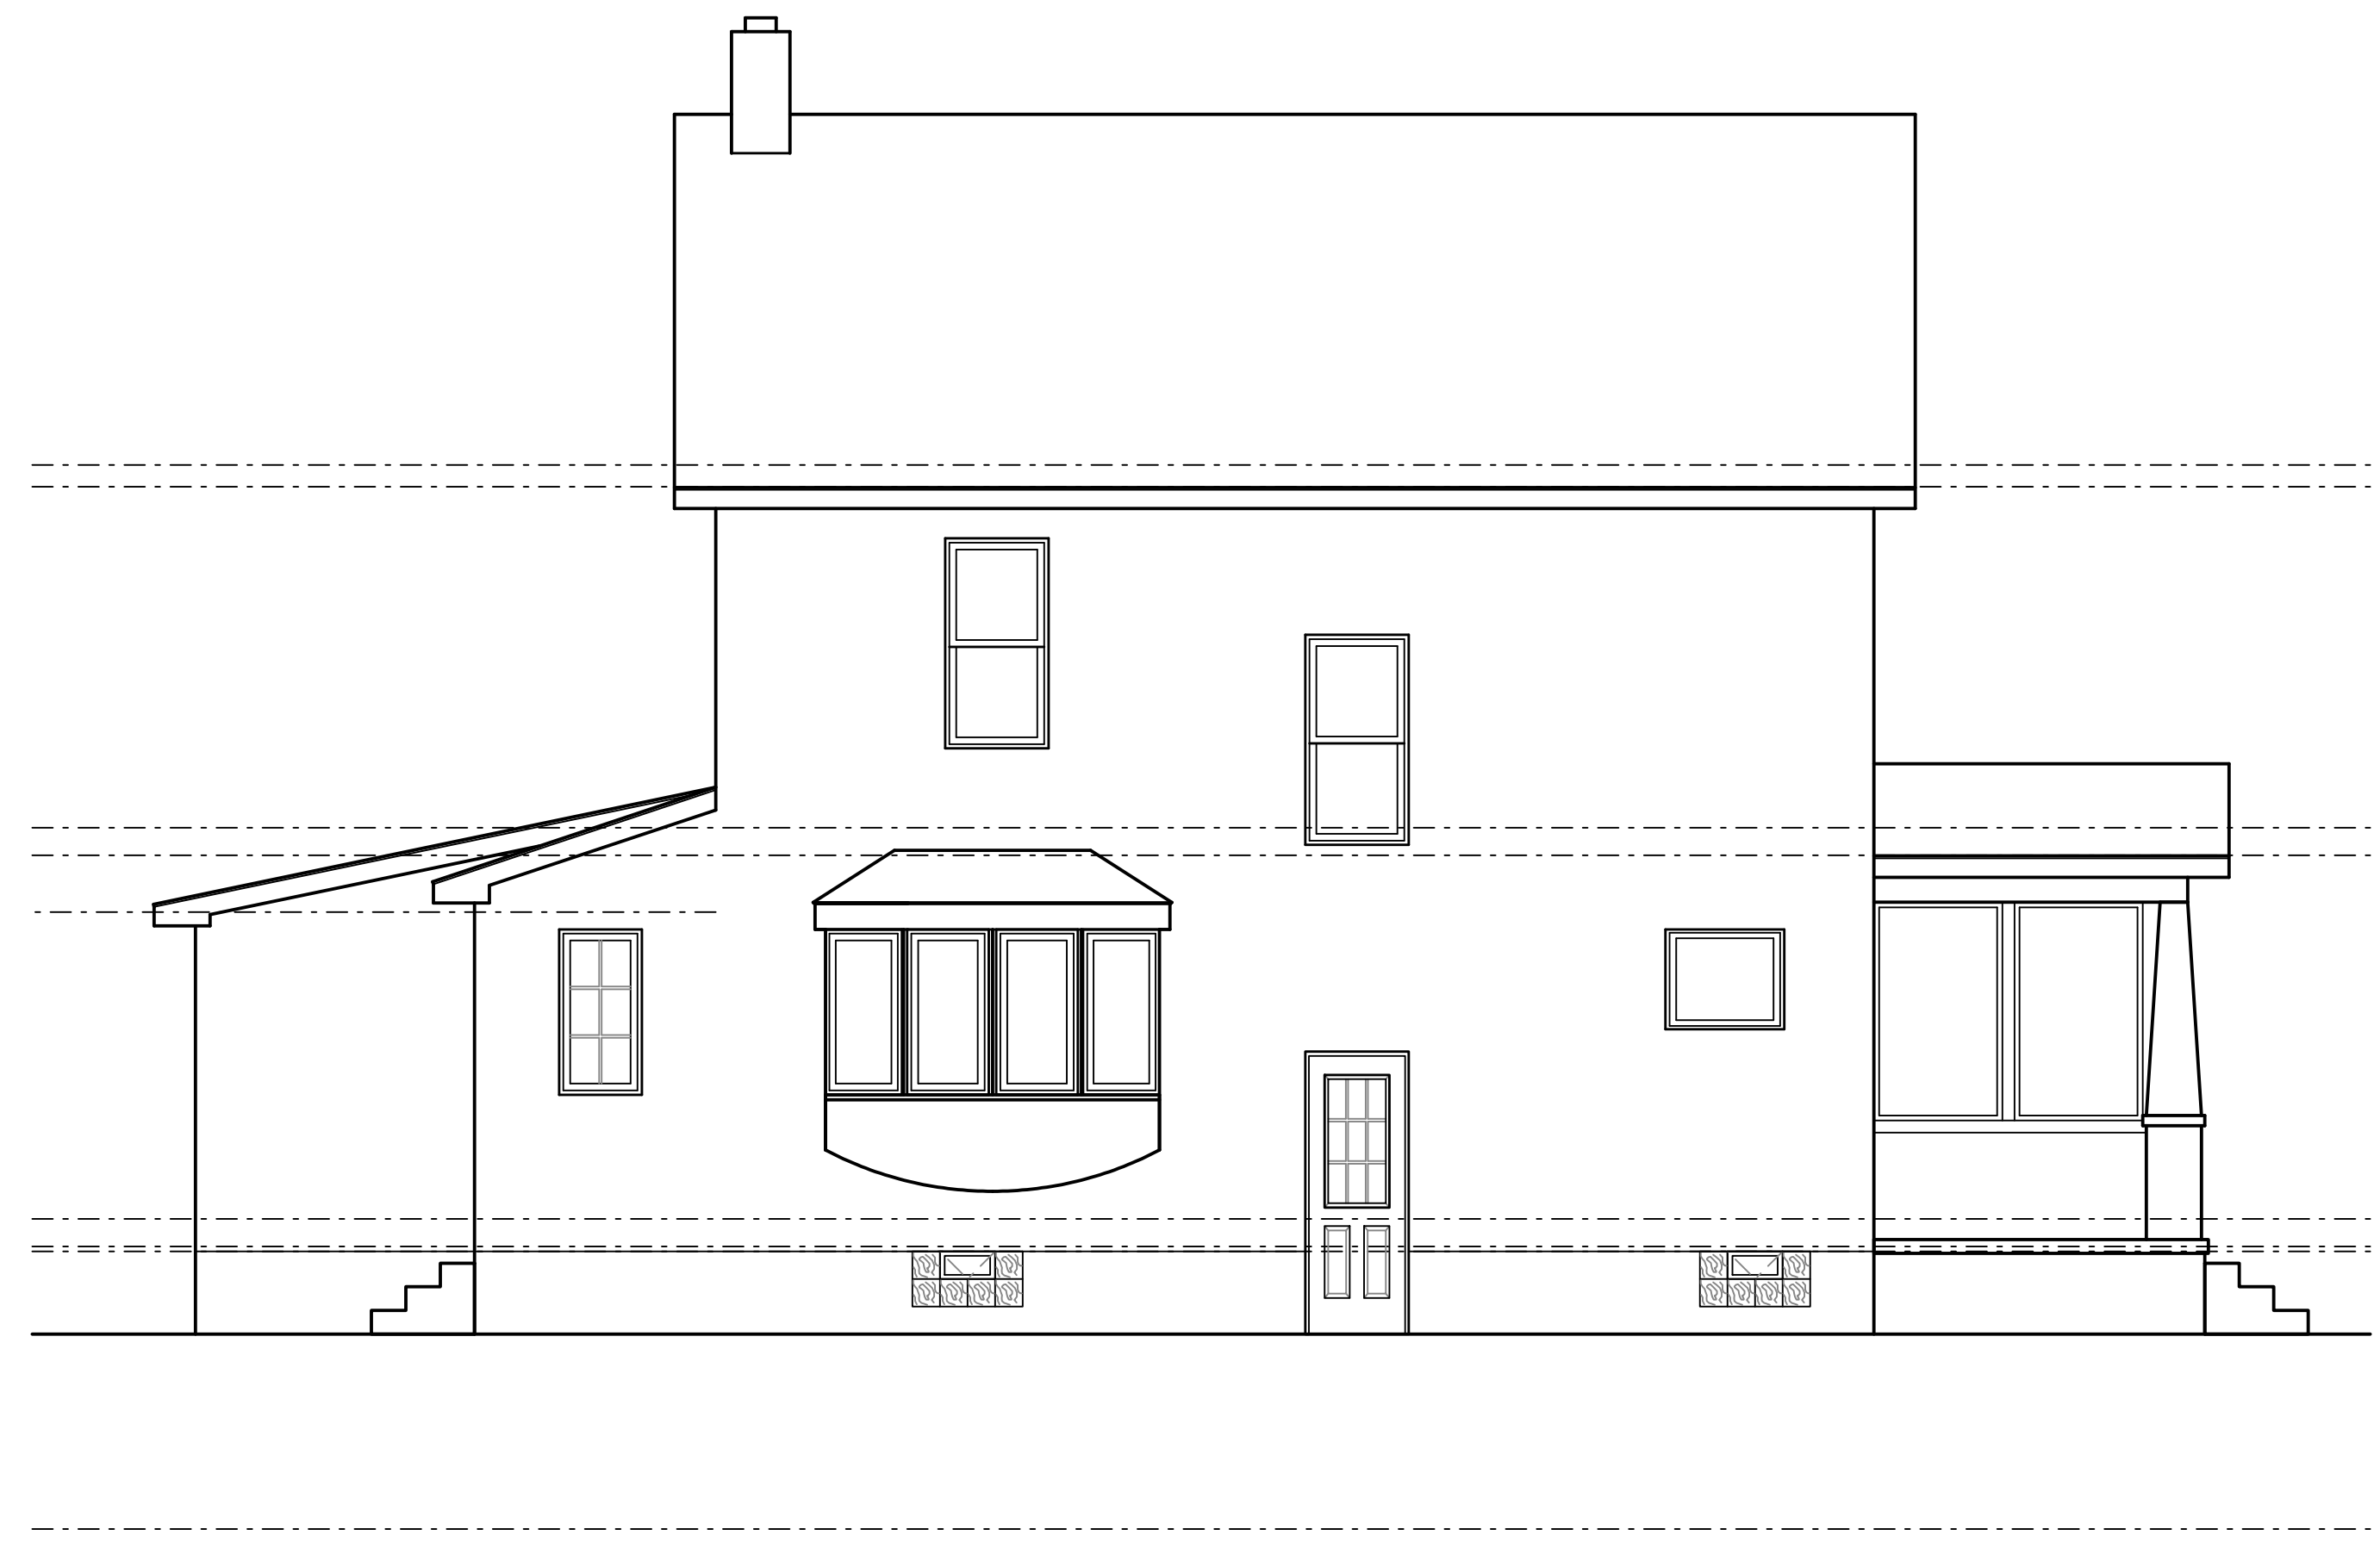


1 FRONT ELEVATION - EXISTING

2 LEFT ELEVATION - EXISTING





#	DATE	ISSUED WITH / CHANGE DESCRIPTION

COEY
RESIDENCE
REMODEL
AND
ADDITION
2395 CHARLES STREET
COLUMBUS, OHIO

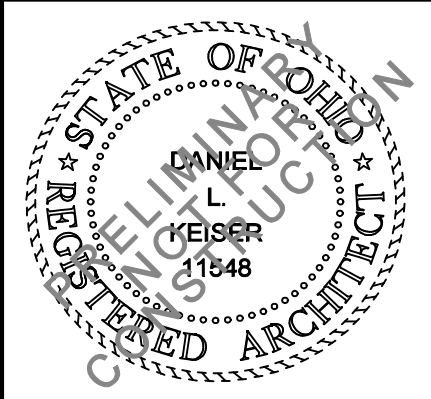


800 Cross Pointe Road, Suite M 1 Gahanna, OH 43230
Phone: 614.864.9999
www.keiserdesigngroup.com

KDG PROJECT # 2019-209	SHEET NUMBER
EXTERIOR ELEVATIONS - EXISTING	D2-1
SCHEMATIC DESIGN	03.19.2020

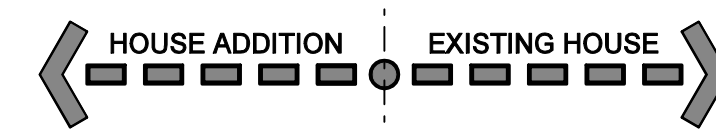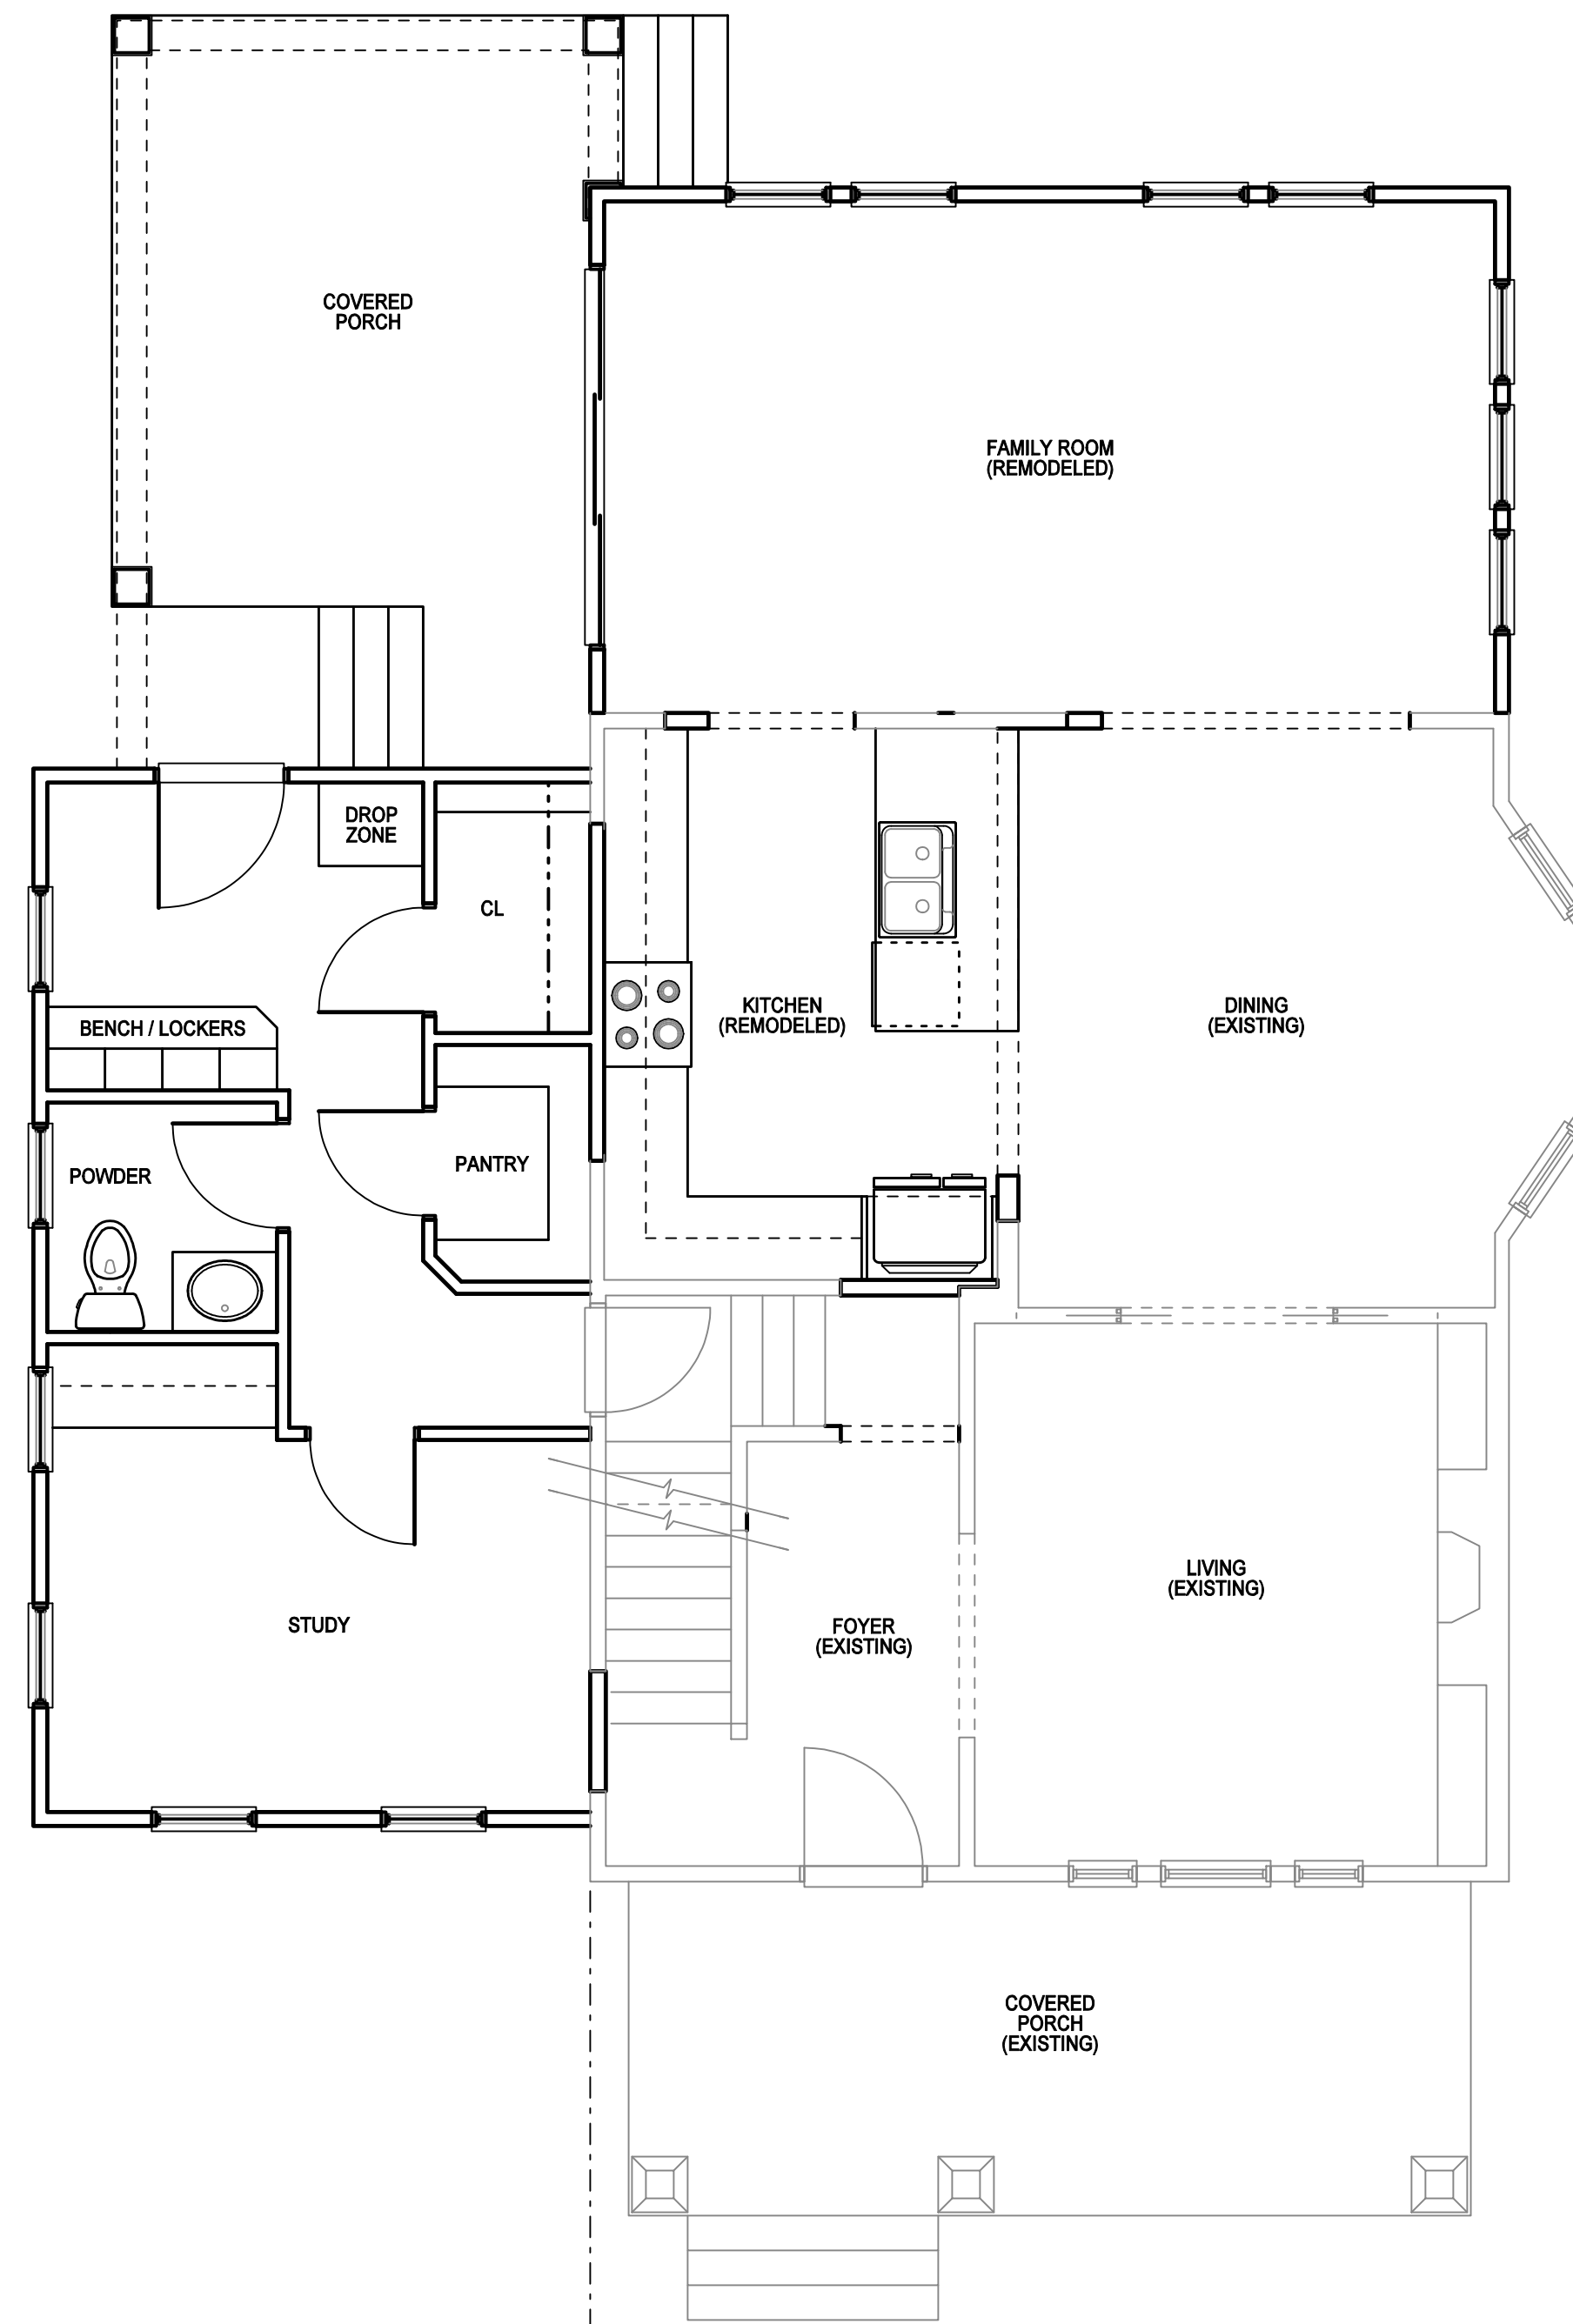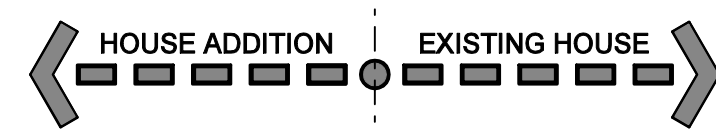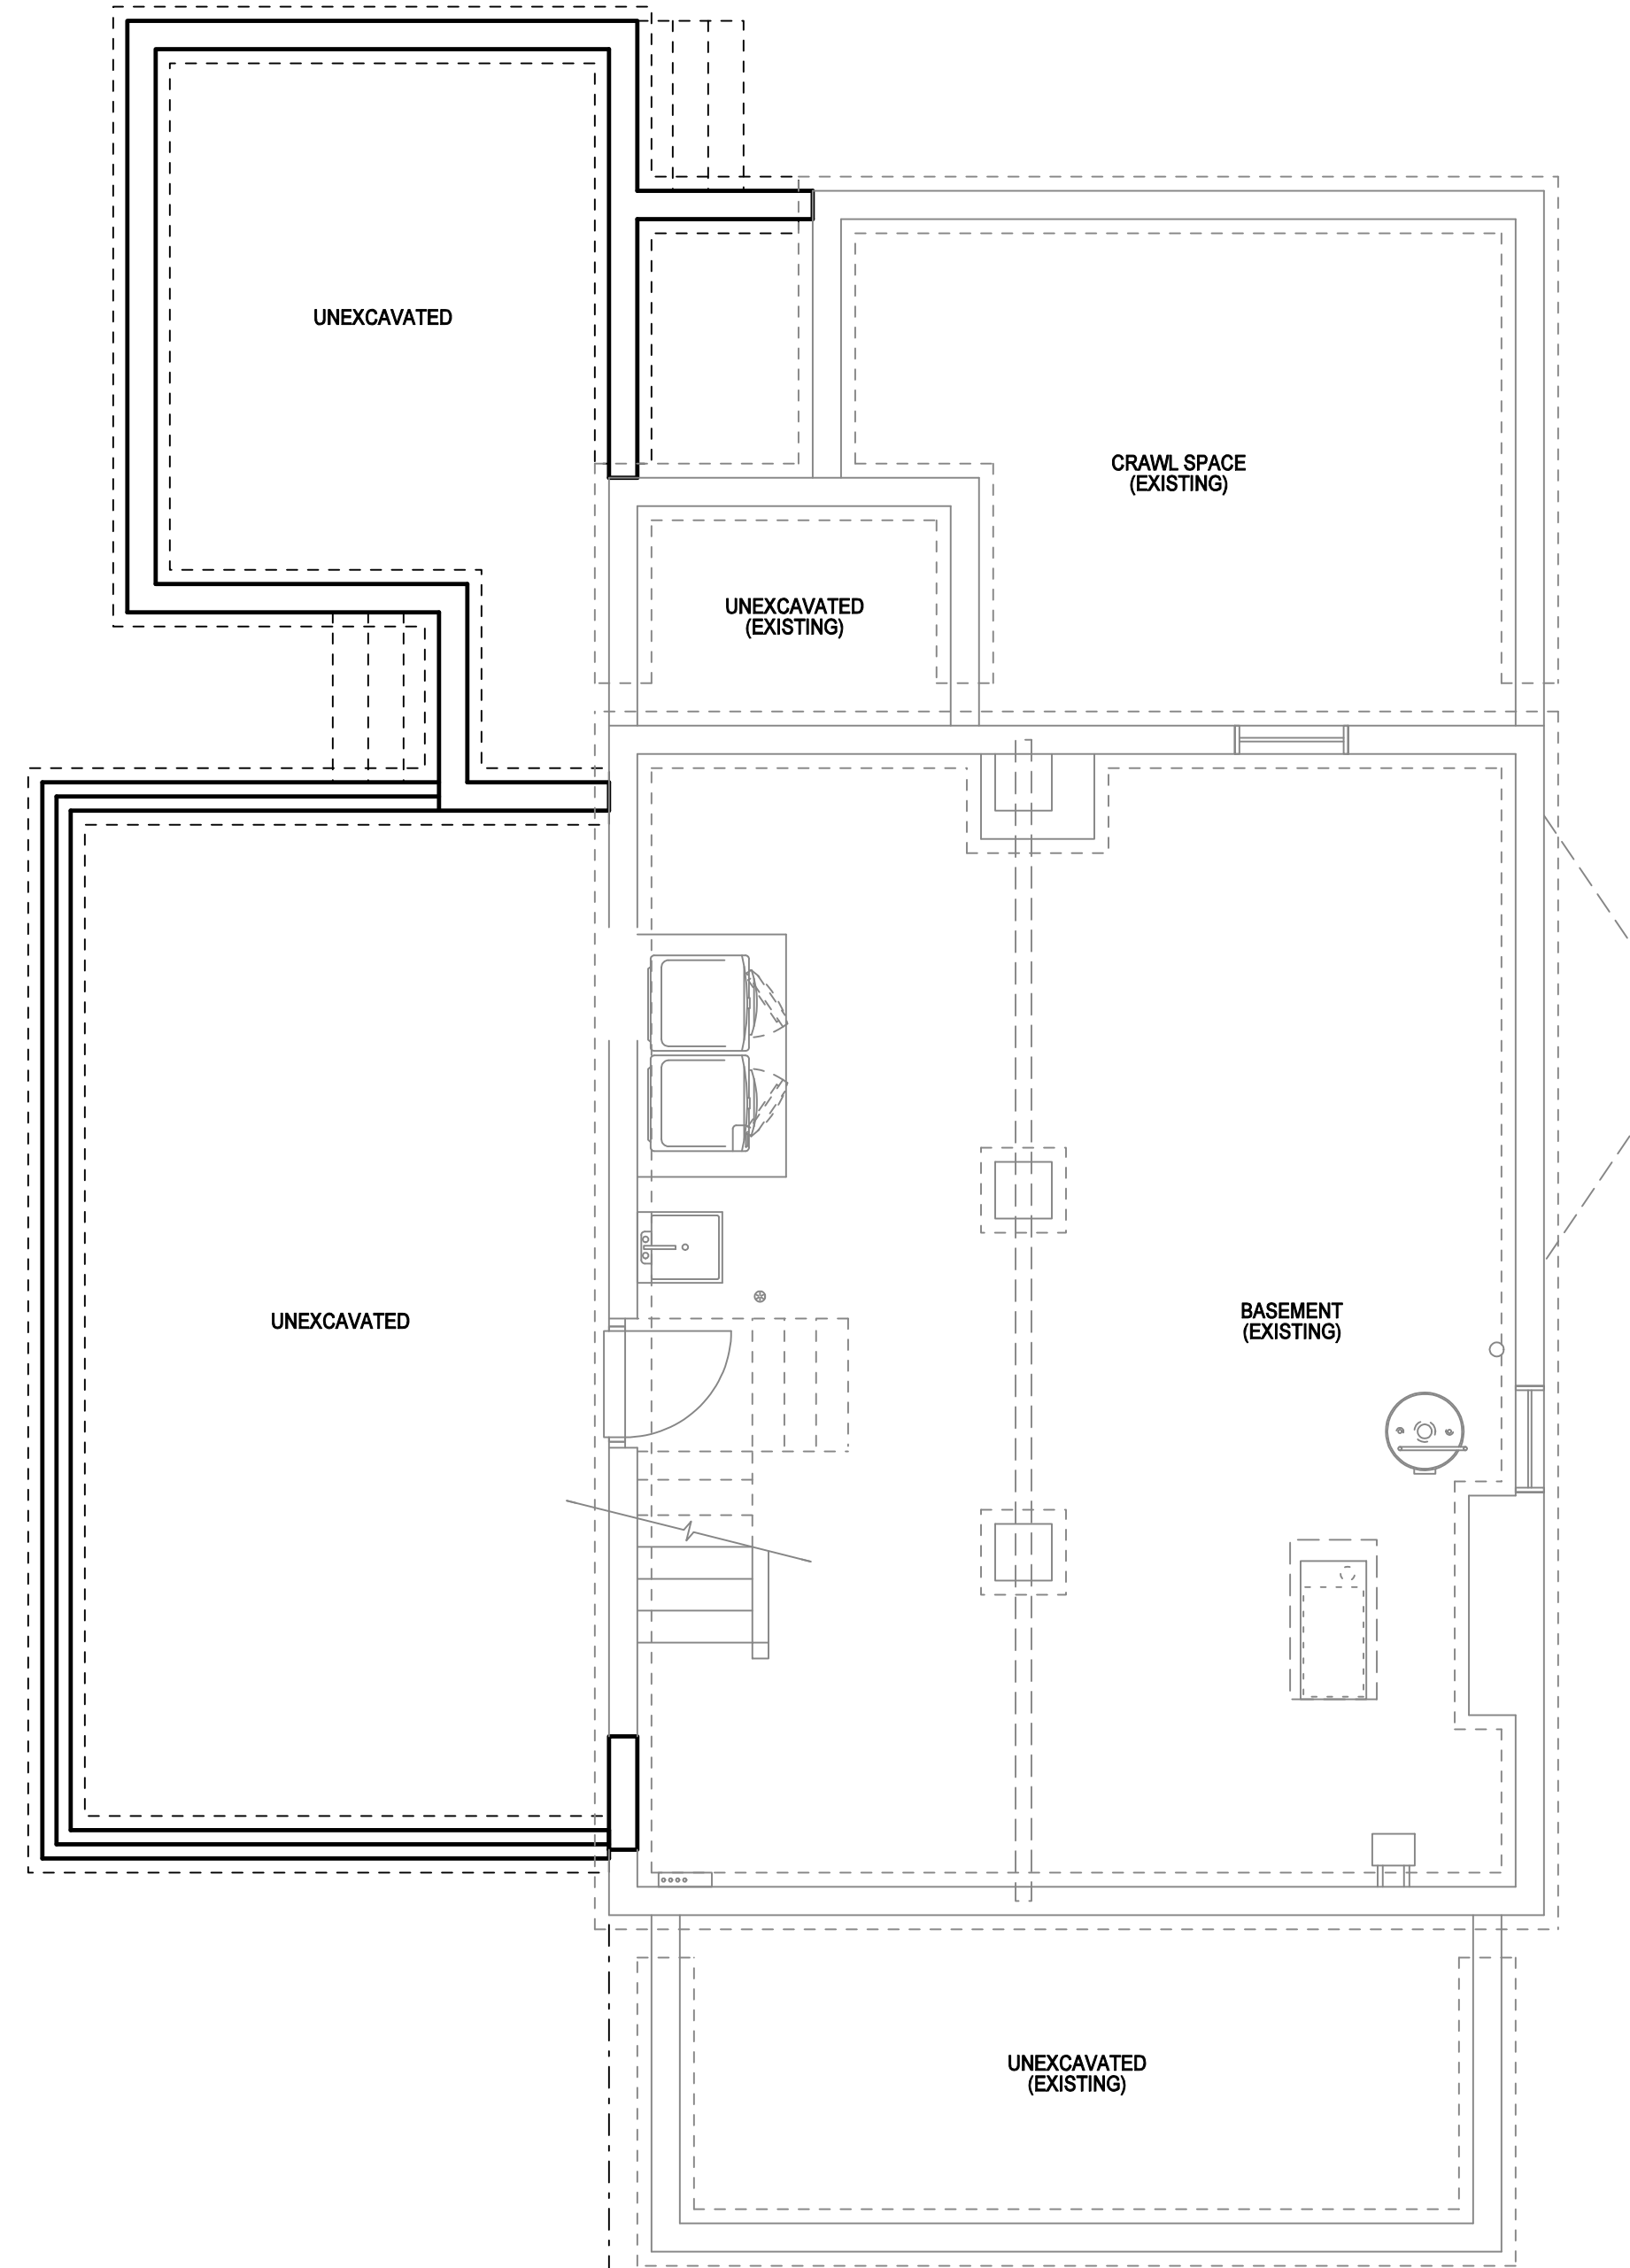





#	DATE	ISSUED WITH / CHANGE DESCRIPTION

COEY
RESIDENCE
REMODEL
AND
ADDITION
2385 CHARLES STREET
COLUMBUS, OHIO

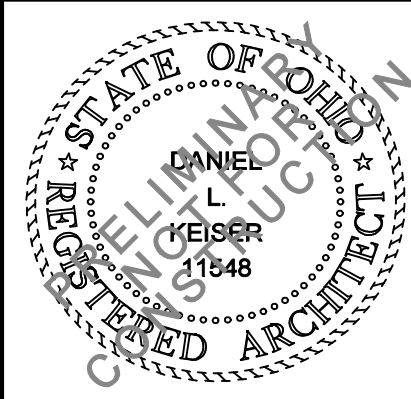


800 Cross Pointe Road, Suite M | Gahanna, OH 43230
Phone: 614.864.9999
www.keiserdesigngroup.com

KDG PROJECT # 2019-209	SHEET NUMBER
BSMT / FIRST FLOOR PLAN PROPOSED SCALE: 1/4" = 1'-0"	A1-1
SCHEMATIC DESIGN	03.19.2020

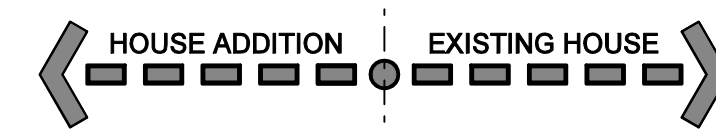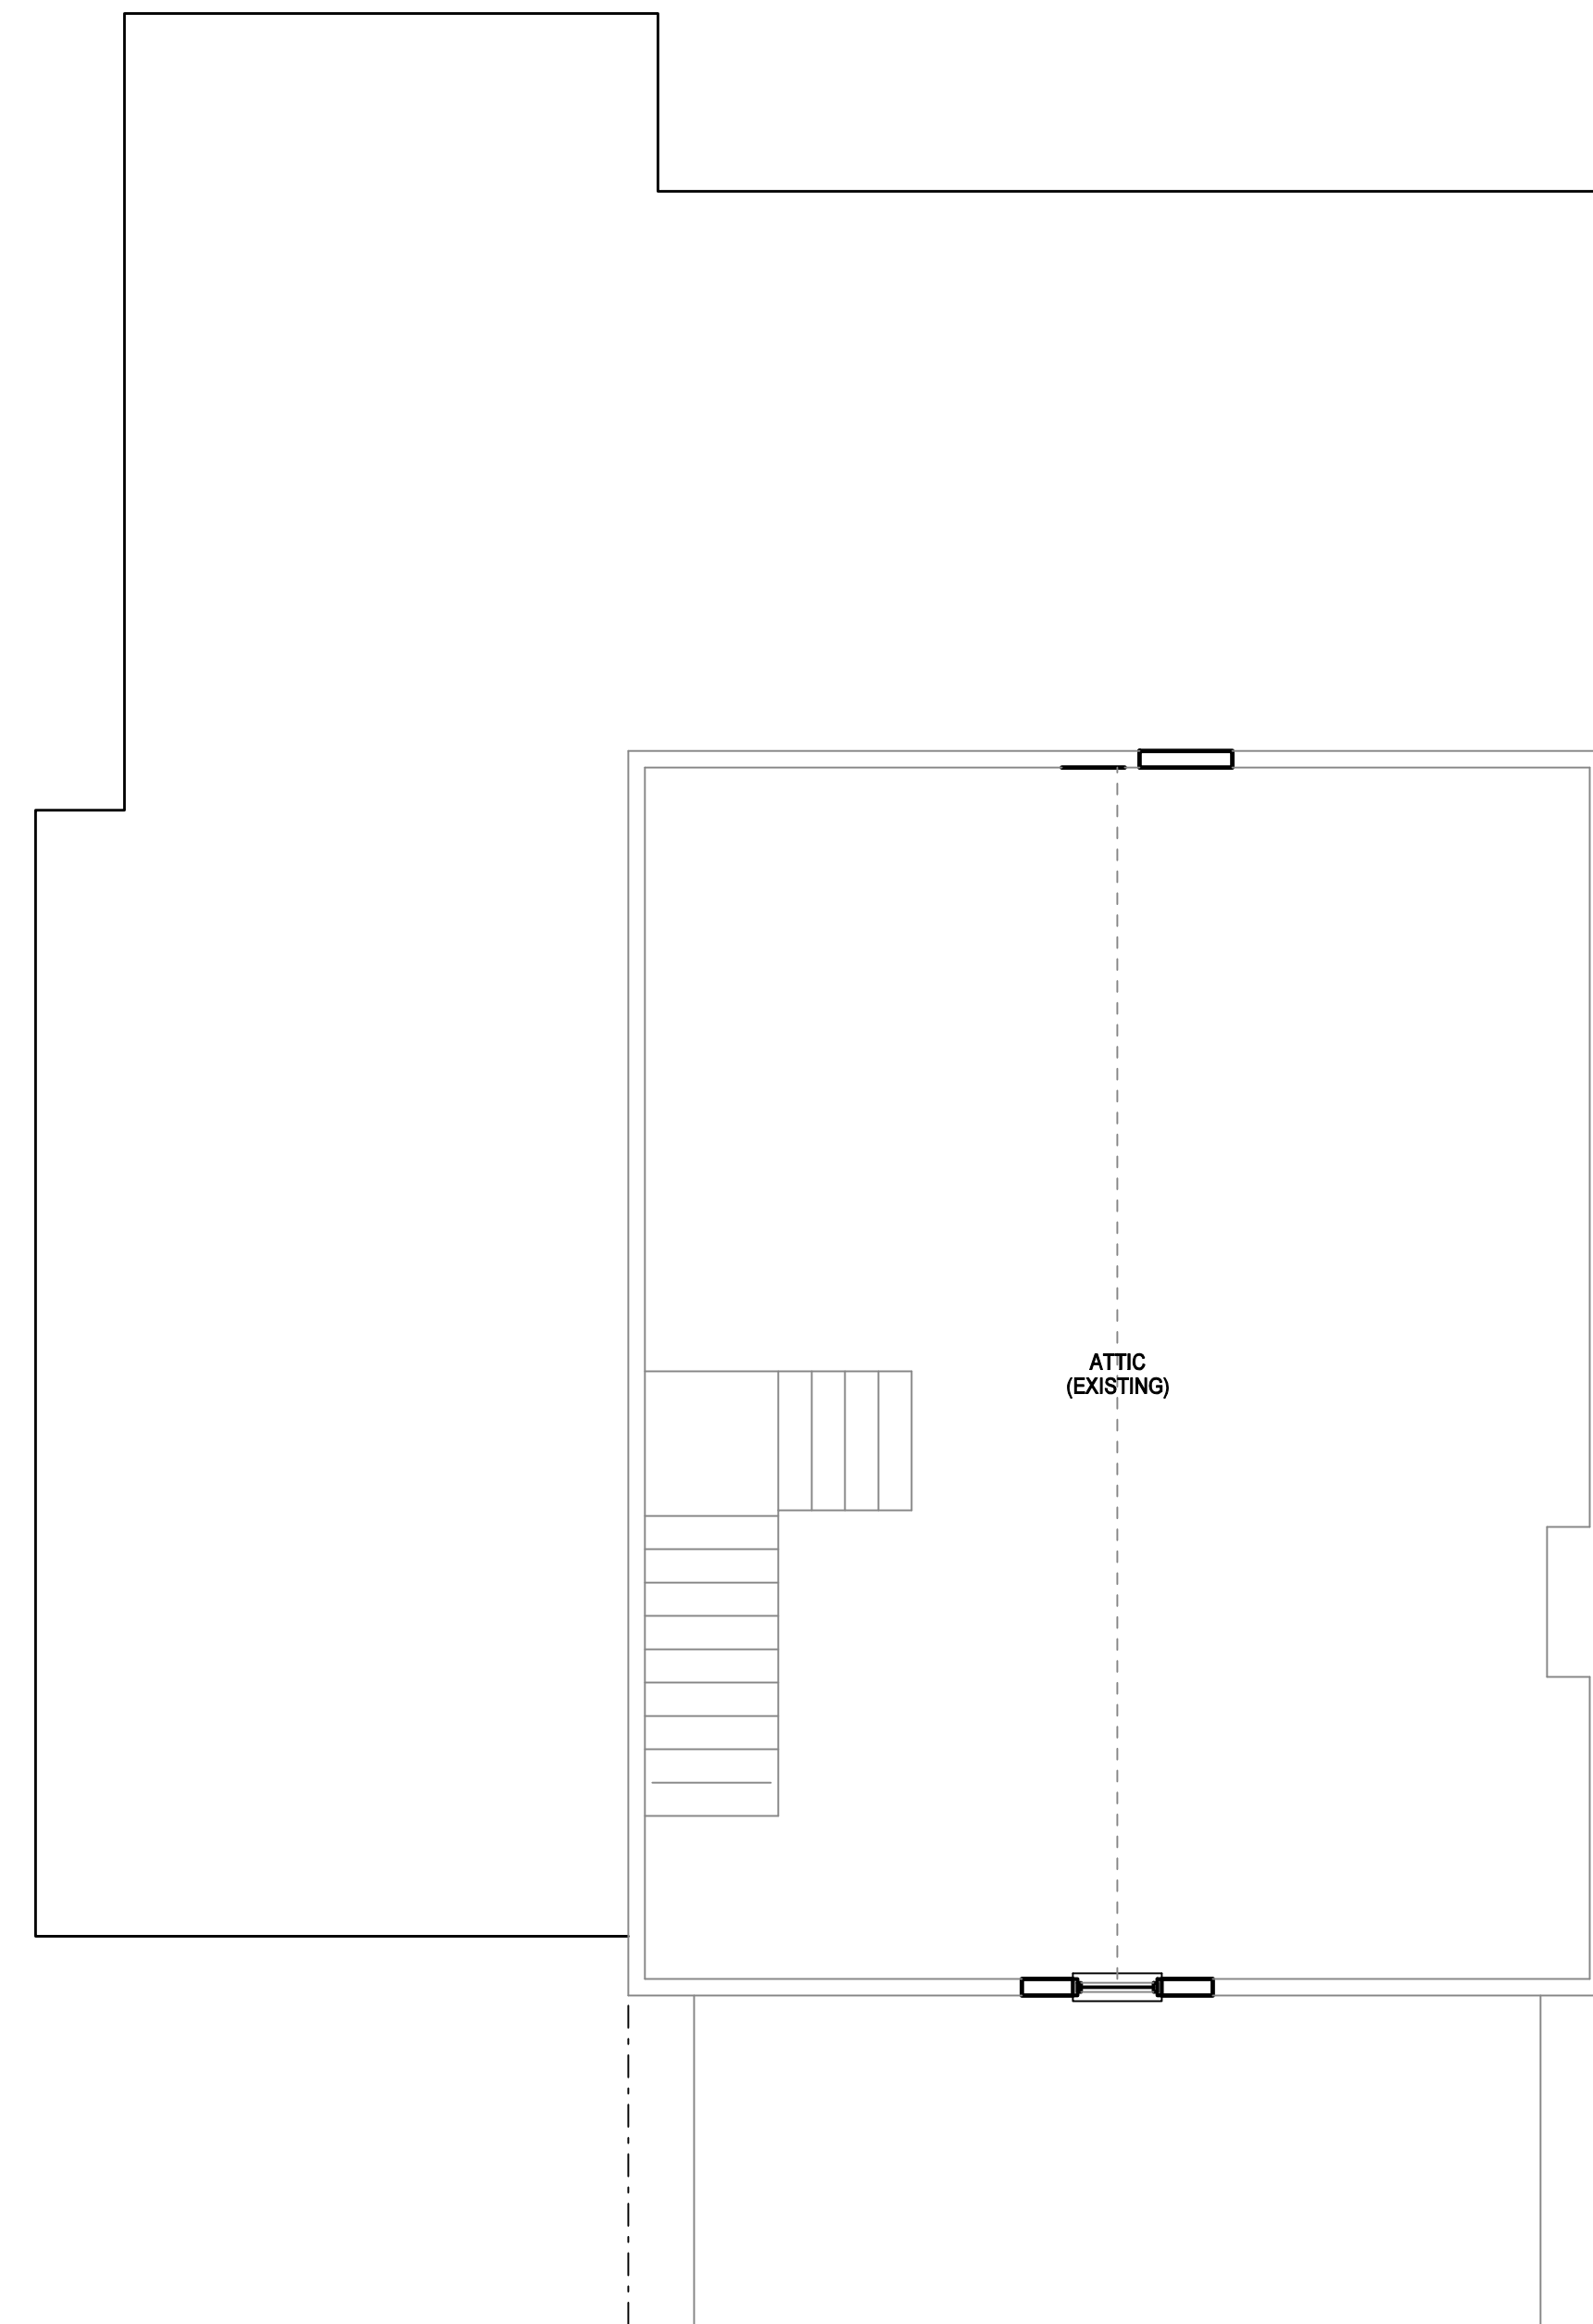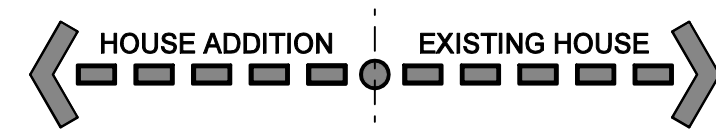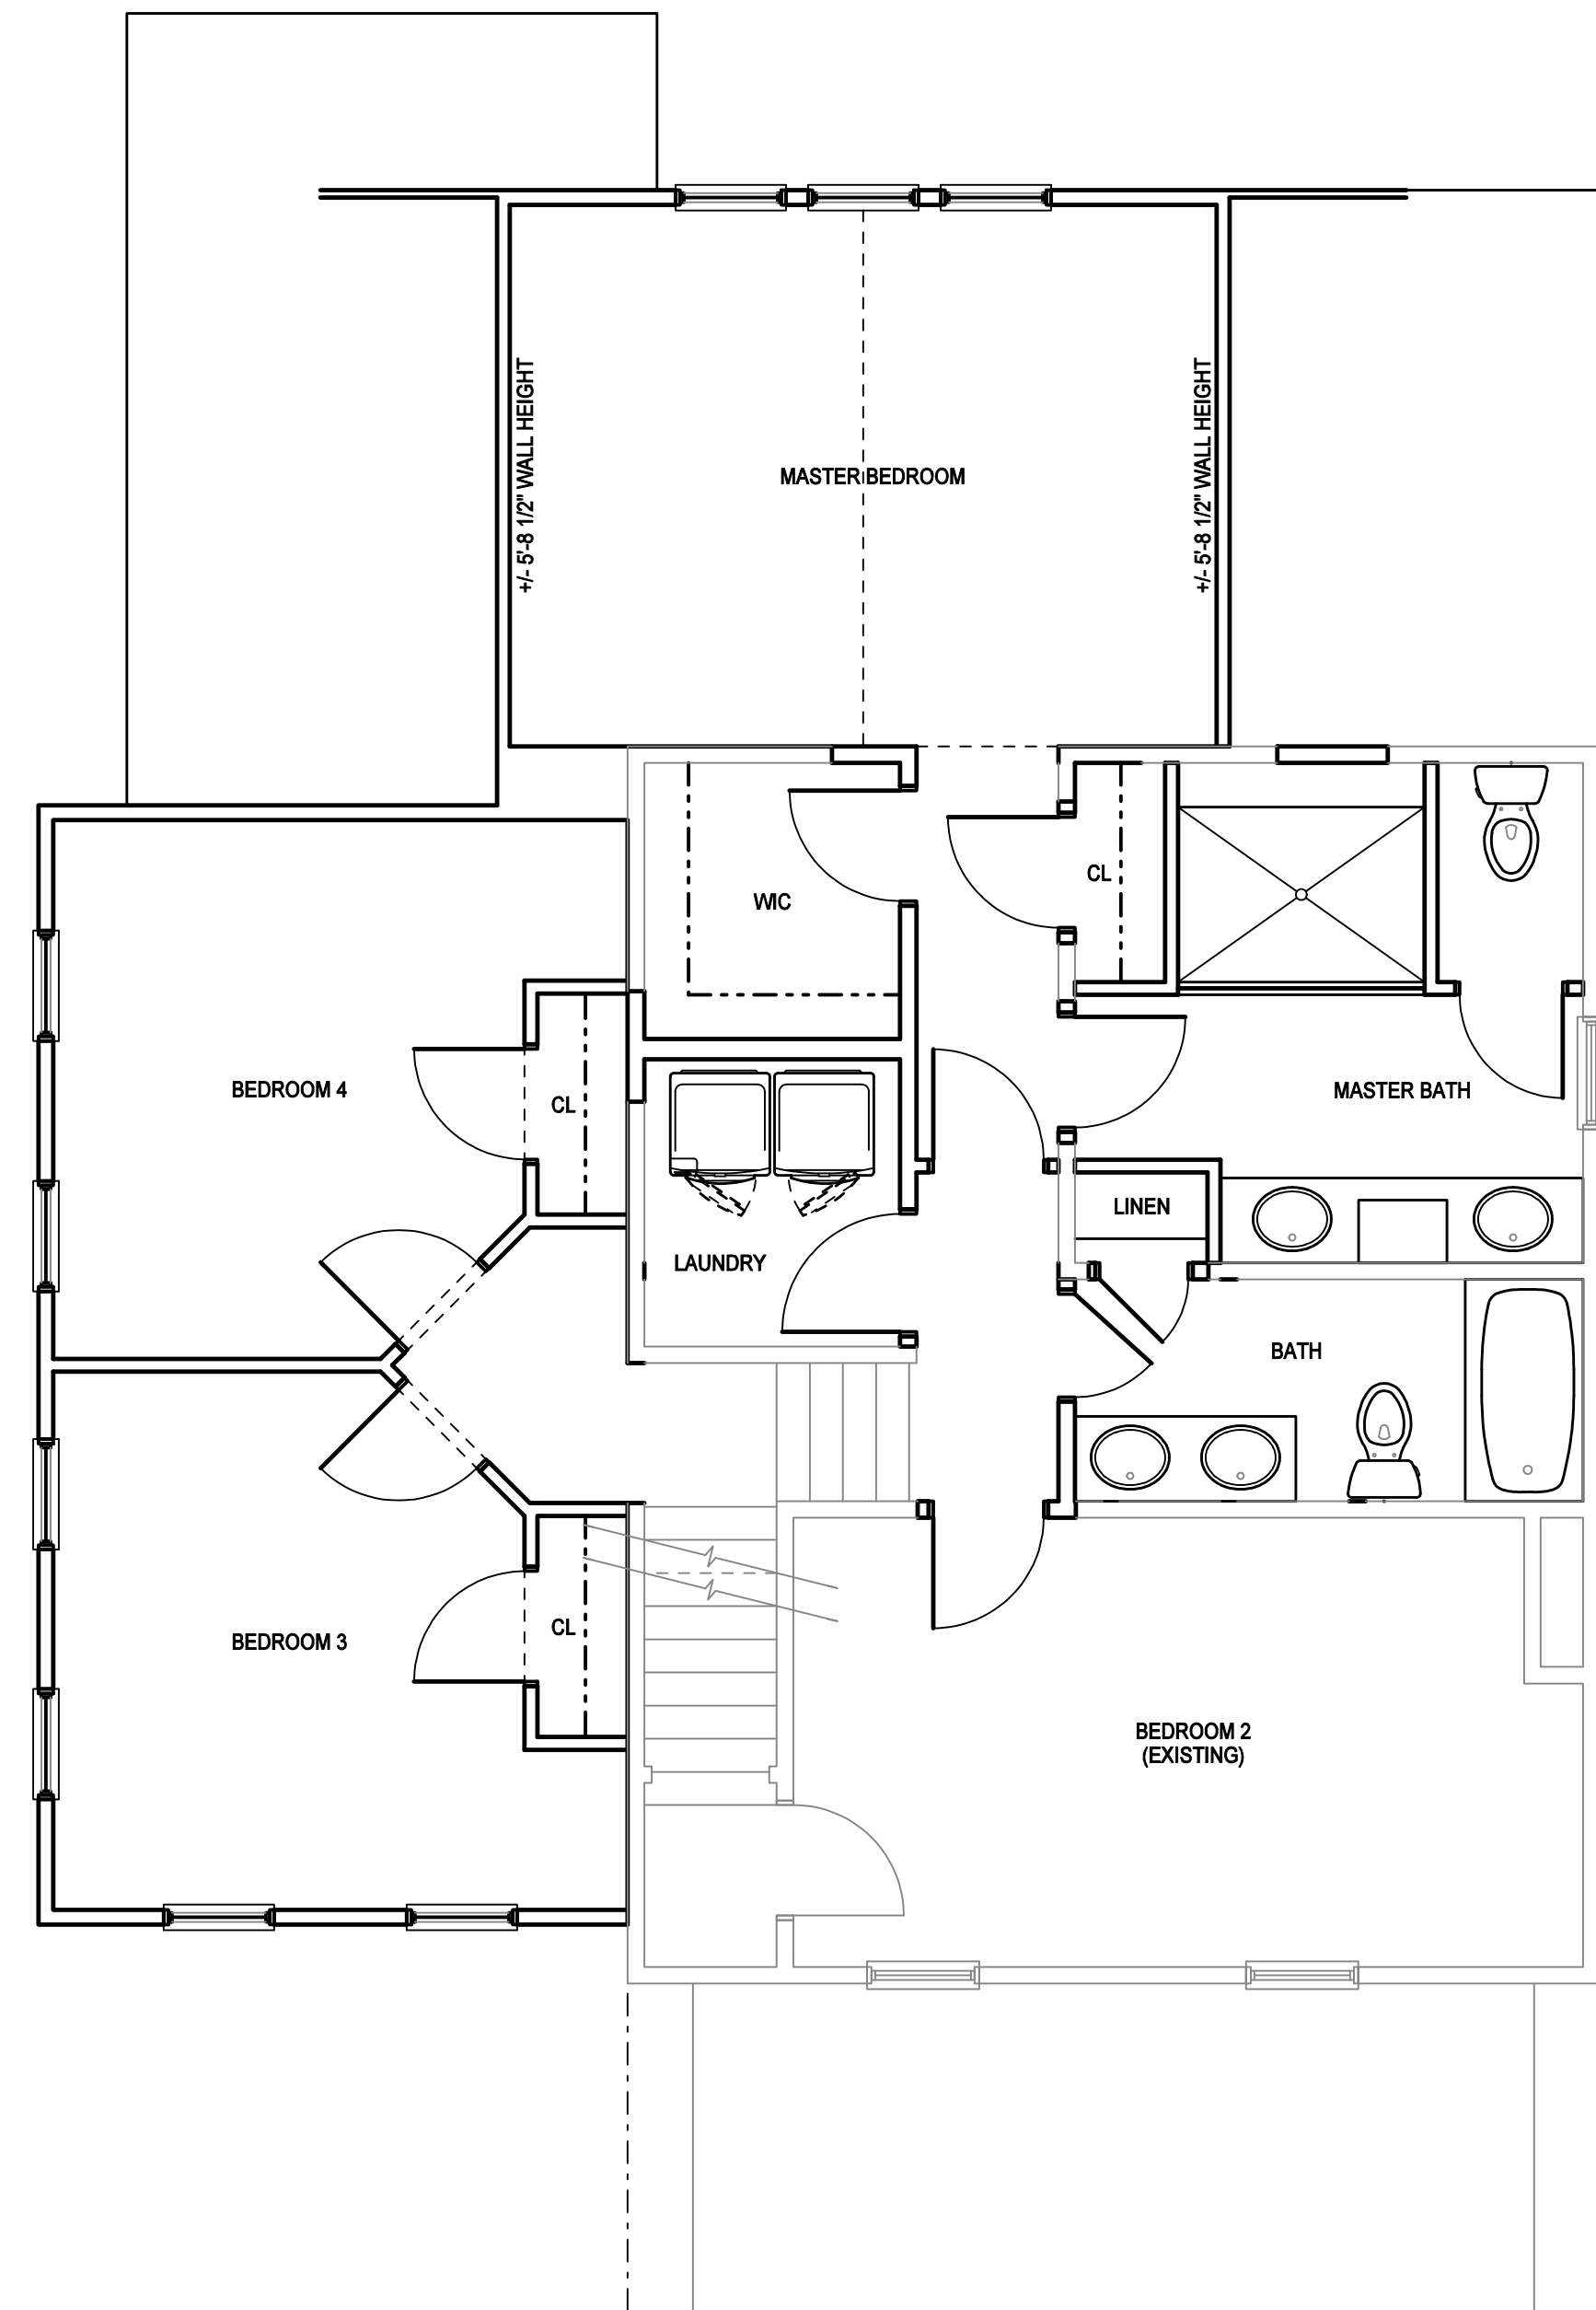


#	DATE	ISSUED WITH / CHANGE DESCRIPTION

COEY
RESIDENCE
REMODEL
AND
ADDITION
2385 CHARLES STREET
COLUMBUS, OHIO

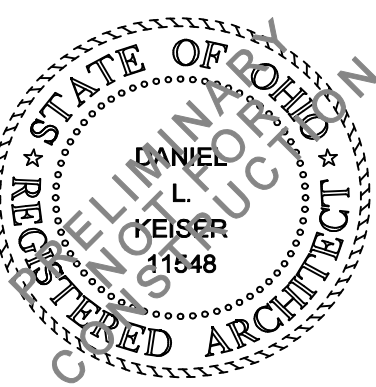

800 Cross Pointe Road, Suite M 1 Gahanna, OH 43230
Phone: 614.864.9999
www.keiserdesigngroup.com

KDG PROJECT # 2019-209	SHEET NUMBER
SECOND FLR / ATTIC PLAN PROPOSED SCALE: 1/4" = 1'-0"	A1-2
SCHEMATIC DESIGN	03.19.2020

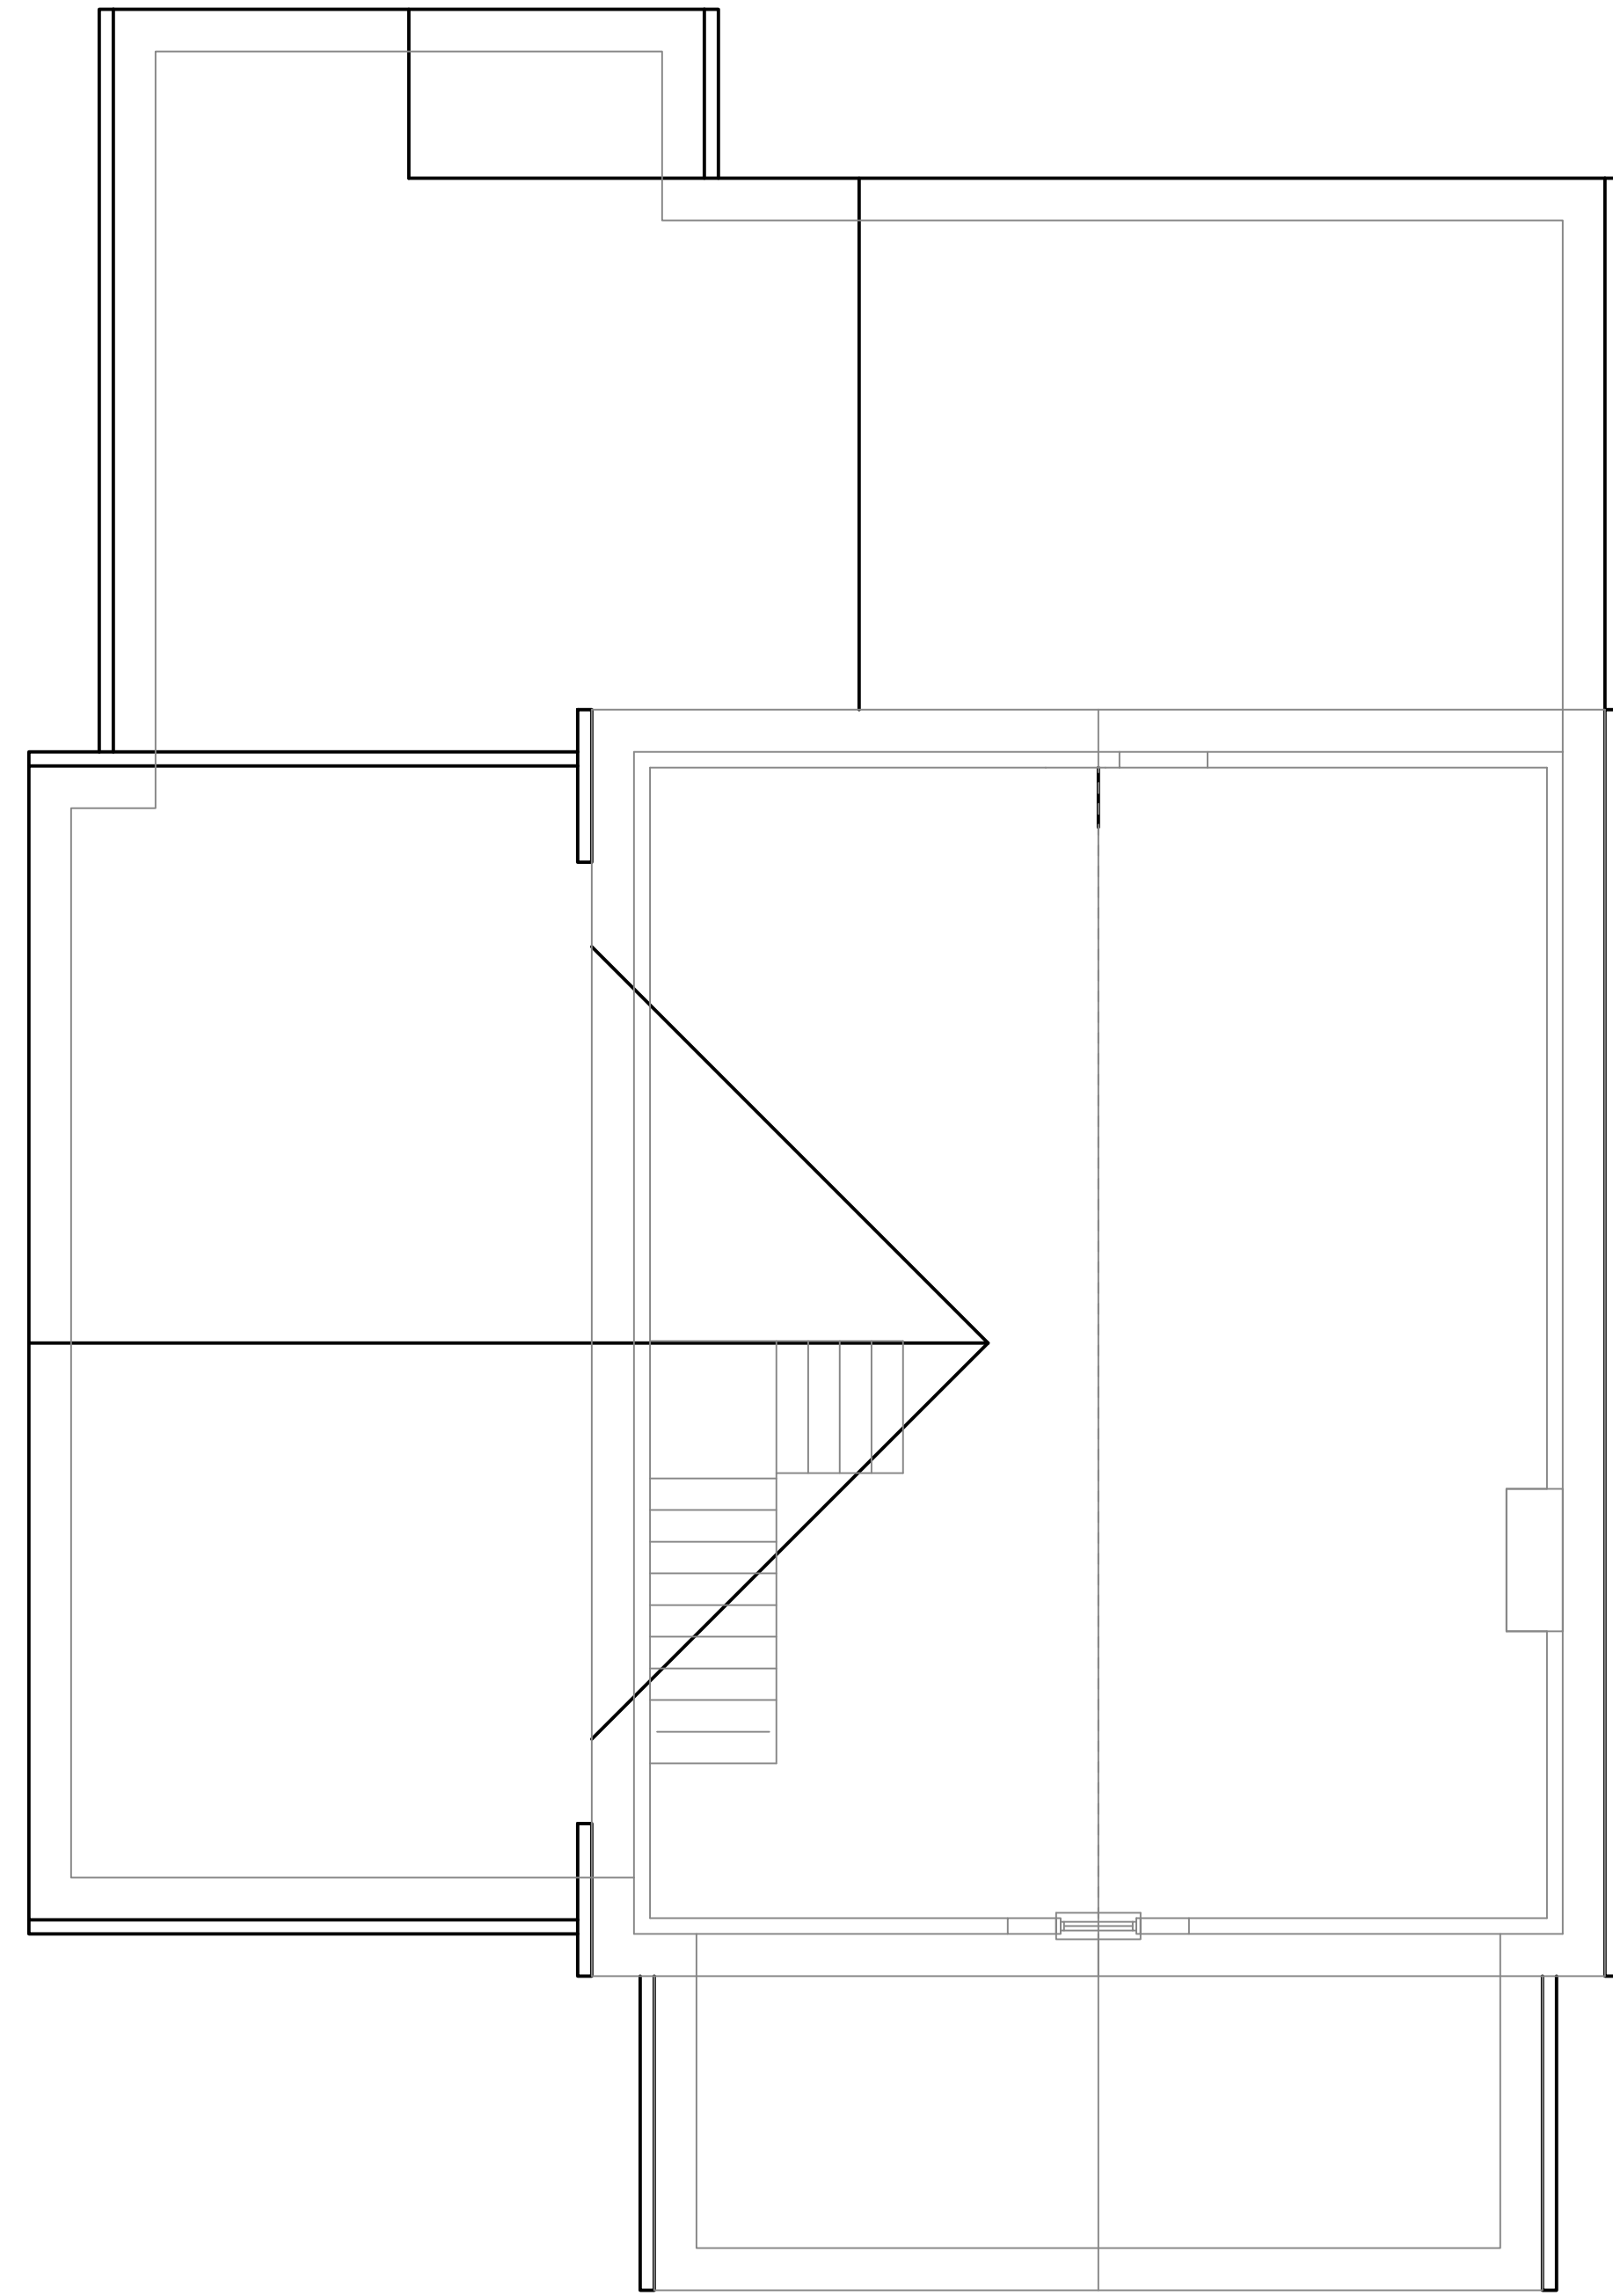

1 ROOF PLAN - PROPOSED

2 NOT USED

#	DATE	ISSUED WITH / CHANGE DESCRIPTION

COEY
RESIDENCE
REMODEL
AND
ADDITION
2385 CHARLES STREET
COLUMBUS, OHIO



800 Cross Pointe Road, Suite M 1 Gahanna, OH 43230
Phone: 614.864.9999
www.keiserdesigngroup.com

KDG PROJECT # 2019-209	SHEET NUMBER
ROOF PLAN PROPOSED	A1-3
SCHEMATIC DESIGN	03.19.2020

SCALE: 1/4" = 1'-0"





 


2 REAR ELEVATION - PROPOSED




1 FRONT ELEVATION - PROPOSED

ELEVATION LEGEND

   -  DIMENSIONAL SHINGLES
-  HORIZONTAL SIDING
-  SHAKE SIDING
-  BRICK (EXISTING)
-  CMU (EXISTING OR NEW)

#	DATE	ISSUED WITH / CHANGE DESCRIPTION

COEY
RESIDENCE
REMODEL
AND
ADDITION
2385 CHARLES STREET
COLUMBUS, OHIO

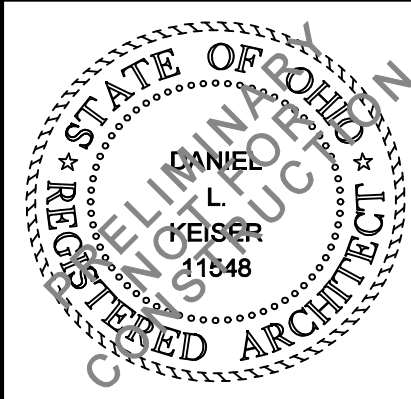

800 Cross Pointe Road, Suite M 1 Gahanna, OH 43230
Phone: 614.864.9999
www.keiserdesigngroup.com

KDG PROJECT # 2019-209	SHEET NUMBER
EXTERIOR ELEVATIONS - PROPOSED SCALE: 1/4" = 1'-0"	A2-1
SCHEMATIC DESIGN	03.19.2020





 


2 RIGHT ELEVATION - PROPOSED




1 LEFT ELEVATION - PROPOSED

ELEVATION LEGEND

   -  DIMENSIONAL SHINGLES
-  HORIZONTAL SIDING
-  SHAKE SIDING
-  BRICK (EXISTING)
-  CMU (EXISTING OR NEW)

#	DATE	ISSUED WITH / CHANGE DESCRIPTION

COEY
RESIDENCE
REMODEL
AND
ADDITION
2385 CHARLES STREET
COLUMBUS, OHIO

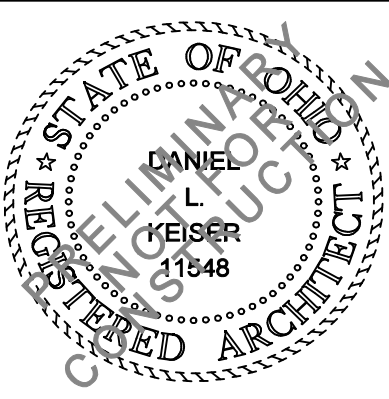

800 Cross Pointe Road, Suite M 1 Gahanna, OH 43230
Phone: 614.864.9999
www.keiserdesigngroup.com

KDG PROJECT # 2019-209

SHEET NUMBER

EXTERIOR ELEVATIONS - PROPOSED
SCALE: 1/4" = 1'-0"

A2-2

SCHEMATIC DESIGN

03.19.2020