



## WEST EXTERIOR ELEVATION - EXISTING $\frac{1}{4}$ " = 1'-0"




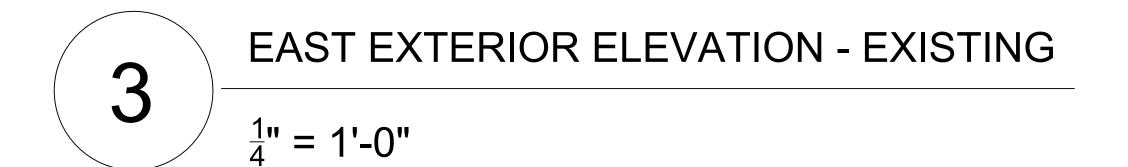



SOUTH EXTERIOR ELEVATION - EXISTING  $\frac{1}{4}$ " = 1'-0"

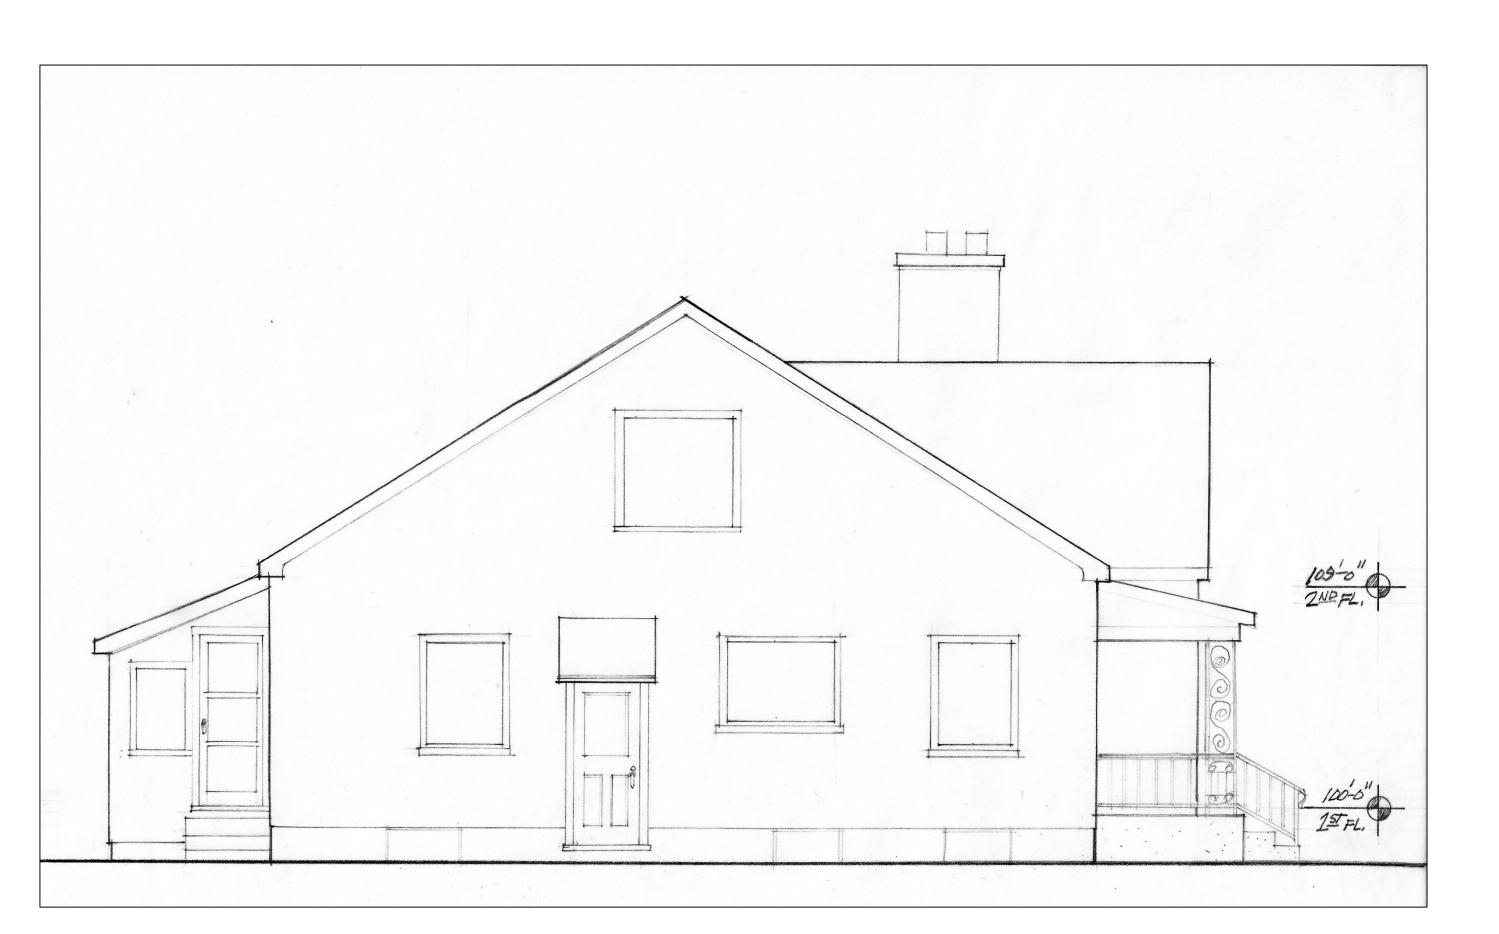

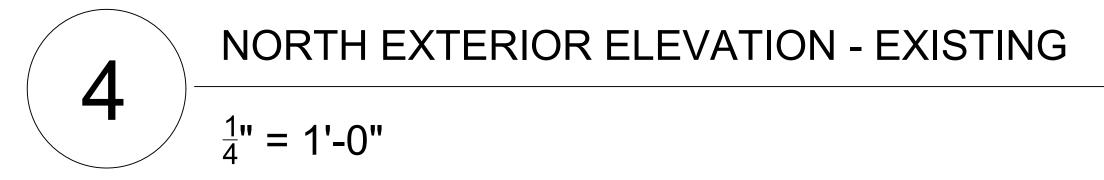

03/12/2020

644 CASSINGHAM

DORMER ADDITION TO THE RESIDENCE

SEAL AND SIGNATURE

COPYRIGHT © 2020 HAYES ARCHITECTURE AND DESIGN STUDIO LLC
PROHIBITION OF REUSE: THESE DRAWINGS AND
SPECS WERE PREPARED FOR USE ON A SPECIFIC
SITE CONTEMPORANEOUSLY WITH THEIR ISSUE
DATE. THEY ARE NOT INTENDED FOR USE ON A
DIFFERENT PROJECT SITE OR AT A LATER TIME.
REUSE OF THESE DRAWINGS AND SPECS, OR ANY
REPRODUCTION THEREOF, ON ANOTHER
PROJECT IS PROHIBITED AND CONTRARY TO LAW
UNLESS EXPRESSLY AUTHORIZED IN WRITING BY
HAYES ARCHITECTURE AND DESIGN STUDIO

SHEET TITLE

**A-3**