





Residential Design
LLC

LESSARD/ BROWN RESIDENCE

REVISED SET

69 South Cassingham Road
Bexley, Ohio

March 23, 2020

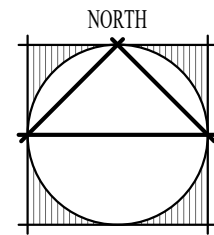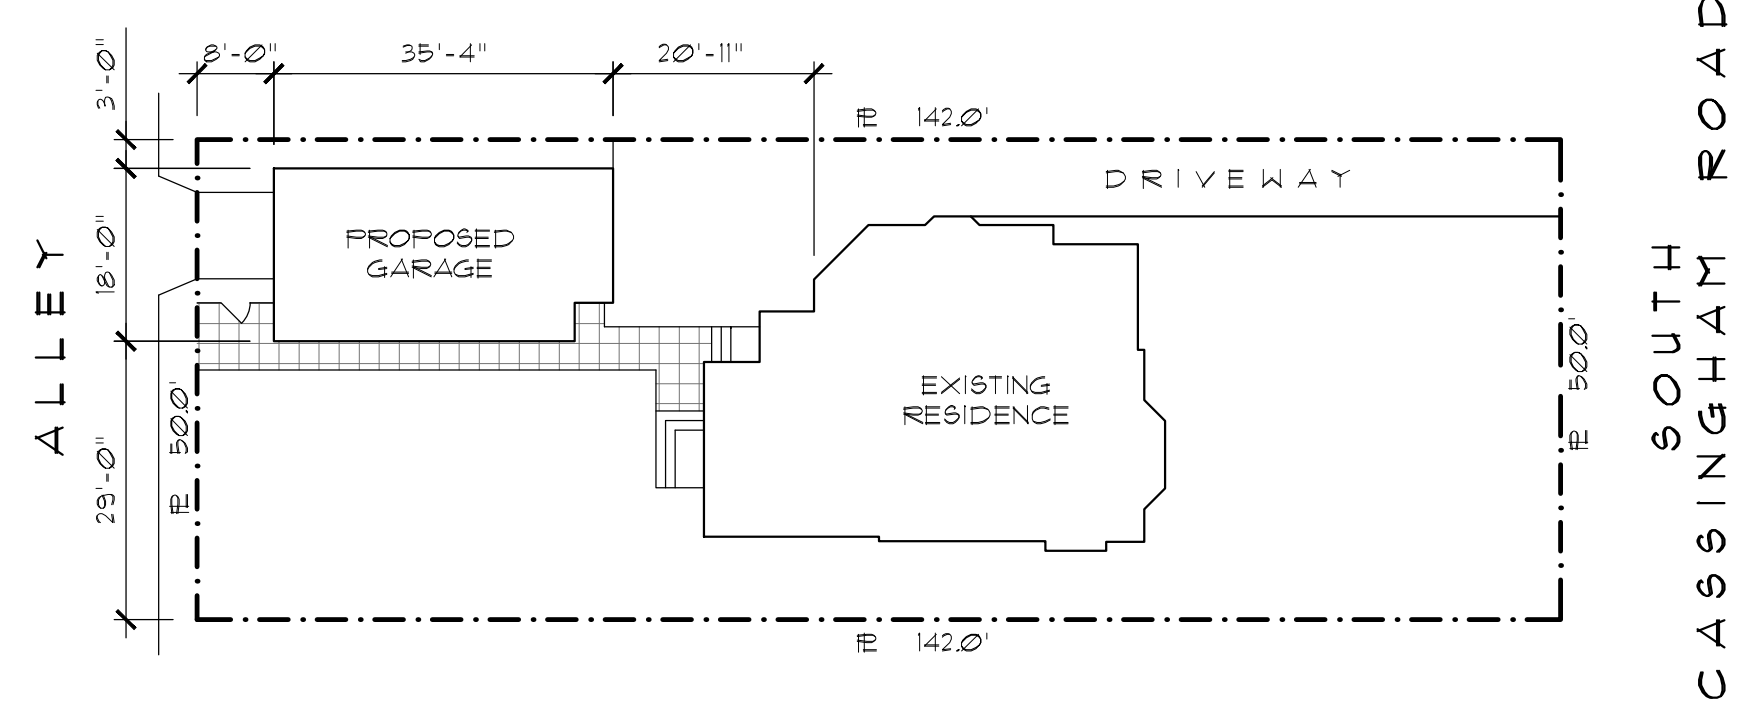



SITE PLAN

SCALE 1" = 20'-0"

CASSINGHAM ROAD


CUBIC SQUARE FOOT CALCULATION:

FIRST FLOOR 5,510 CUBIC FEET
SECOND FLOOR 3,222 CUBIC FEET (58.48%)

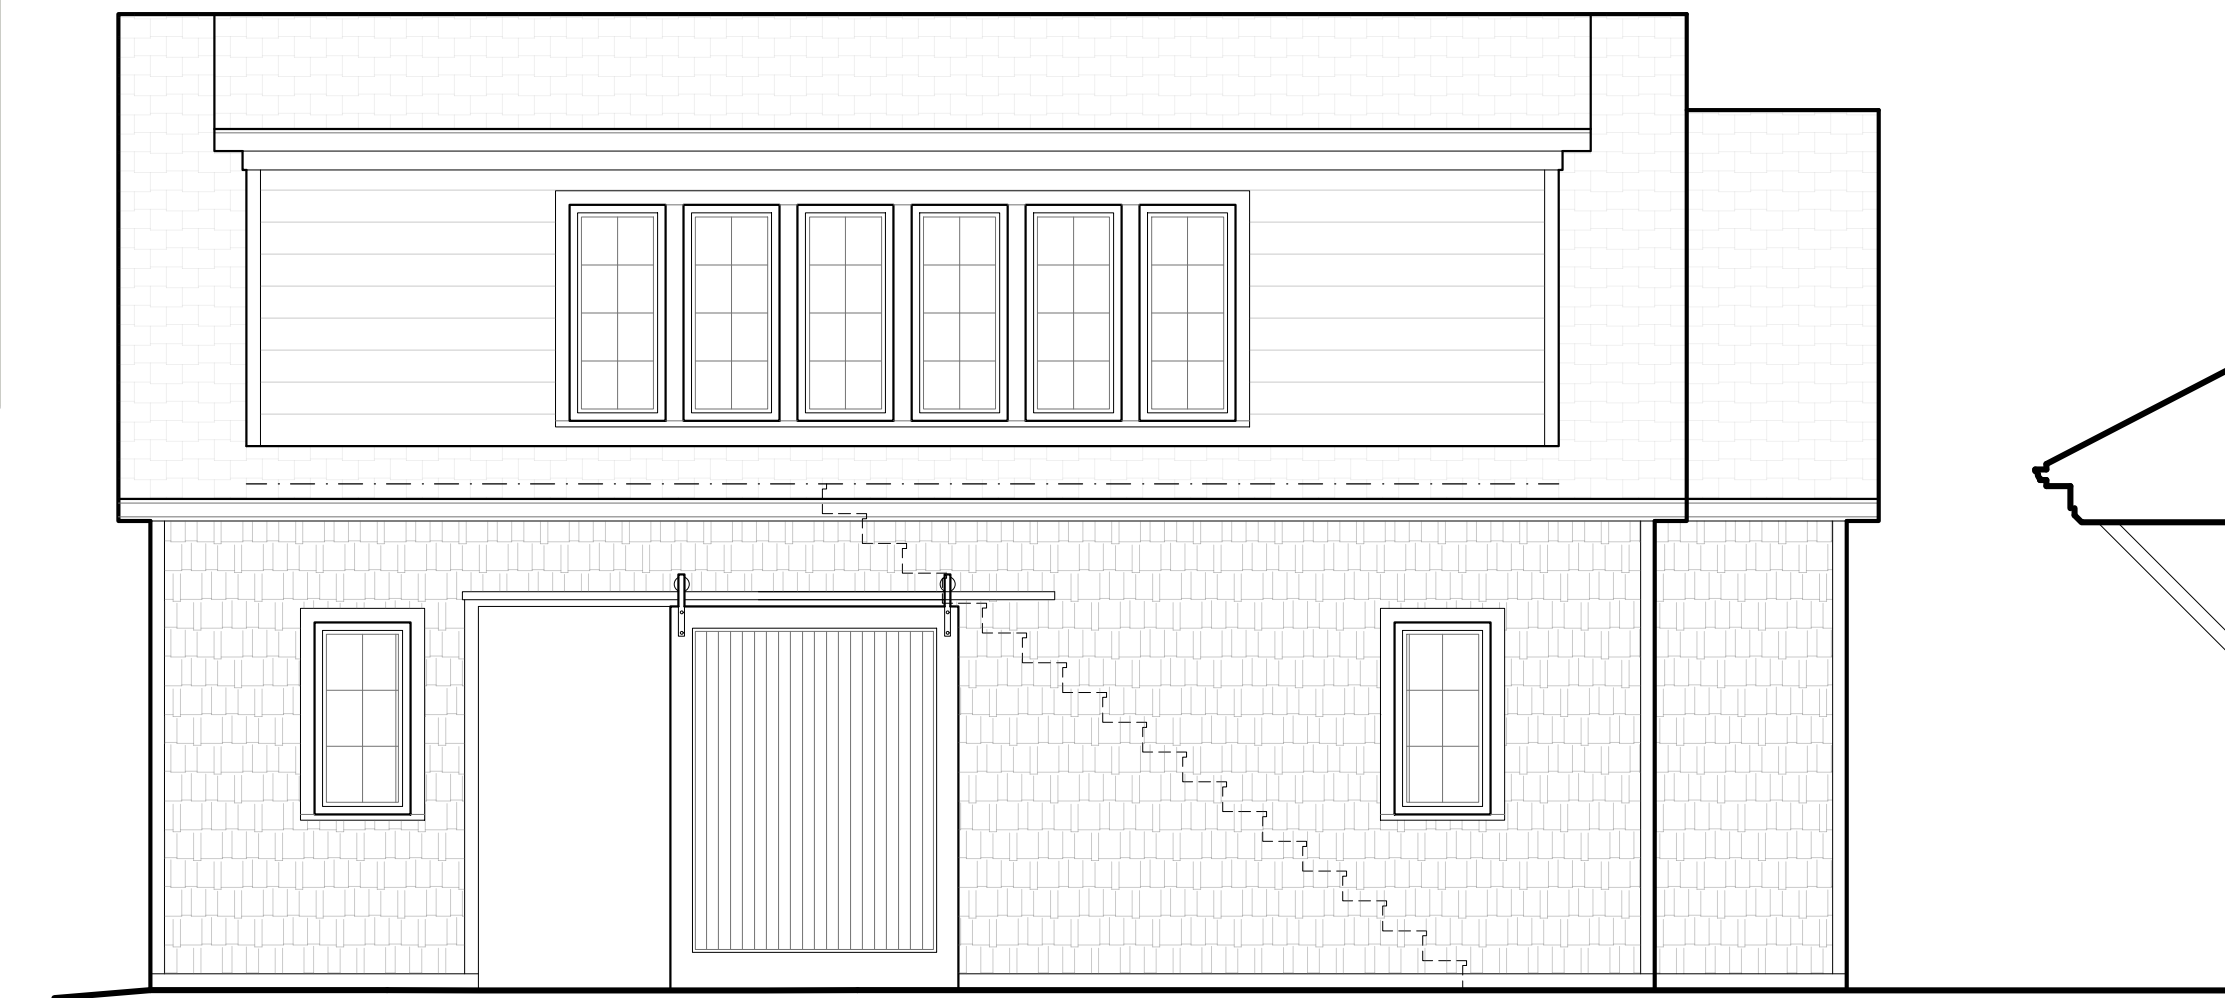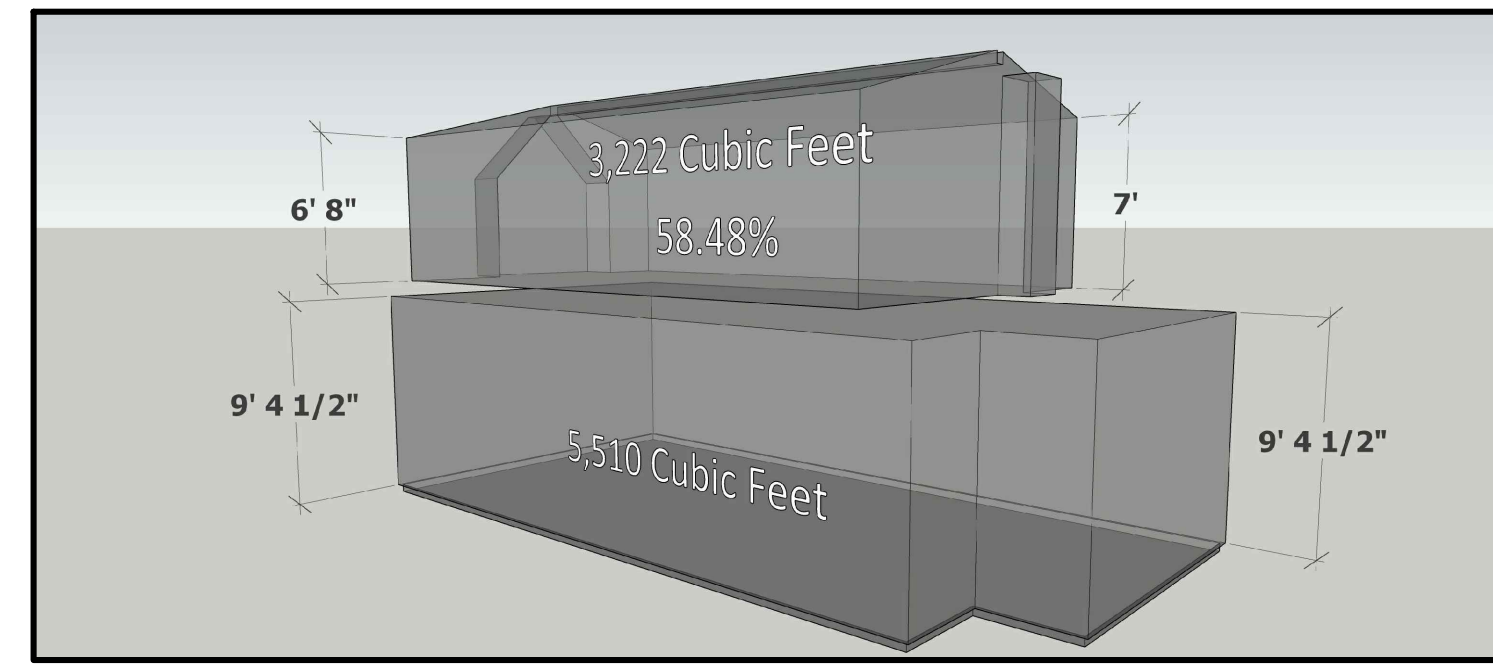


SOUTH ELEVATION

SCALE 1/4" = 1'-0"

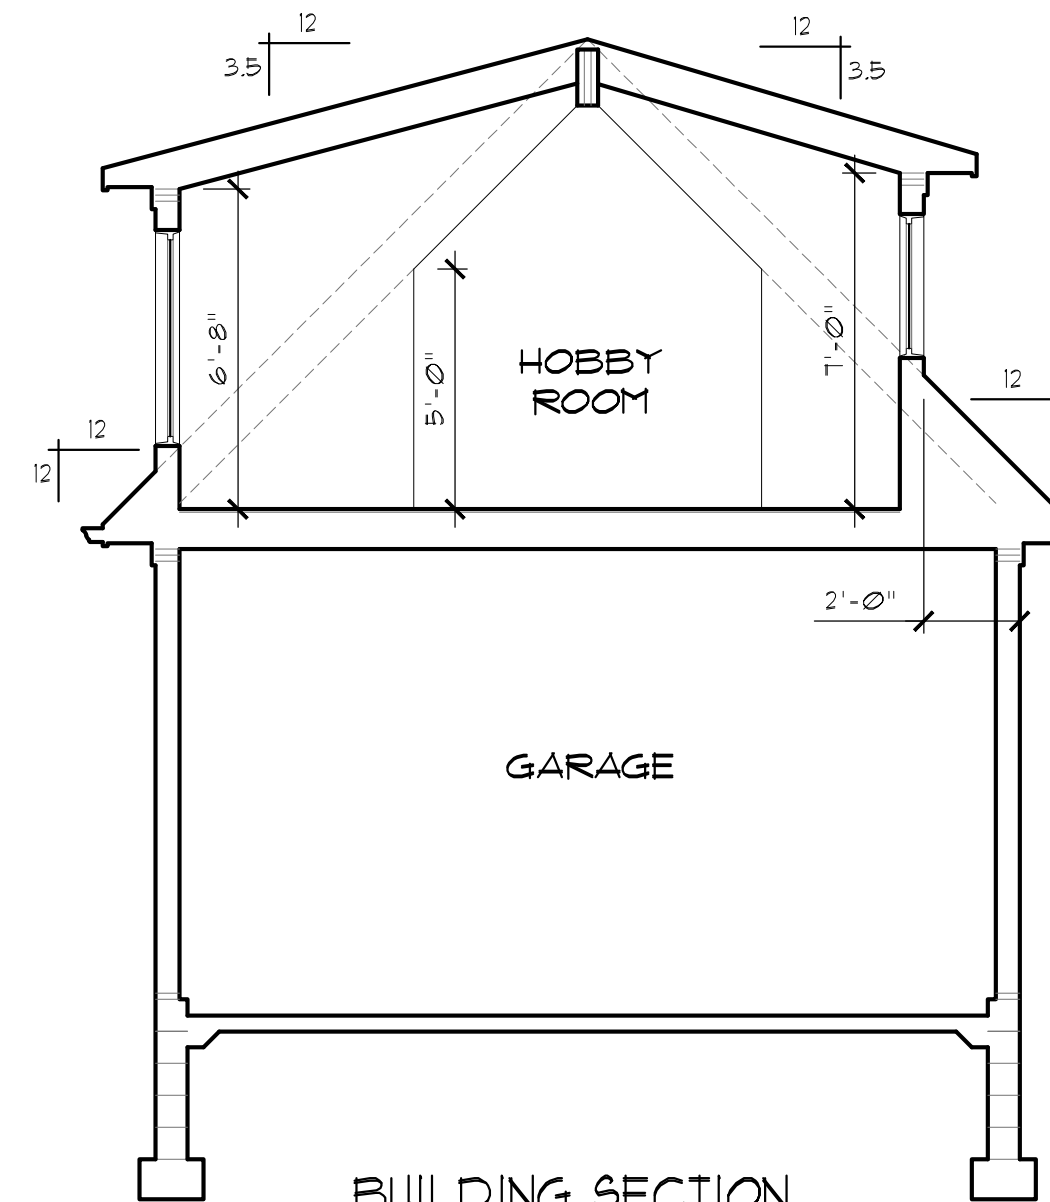


BUILDING SECTION

SCALE 1/4" = 1'-0"

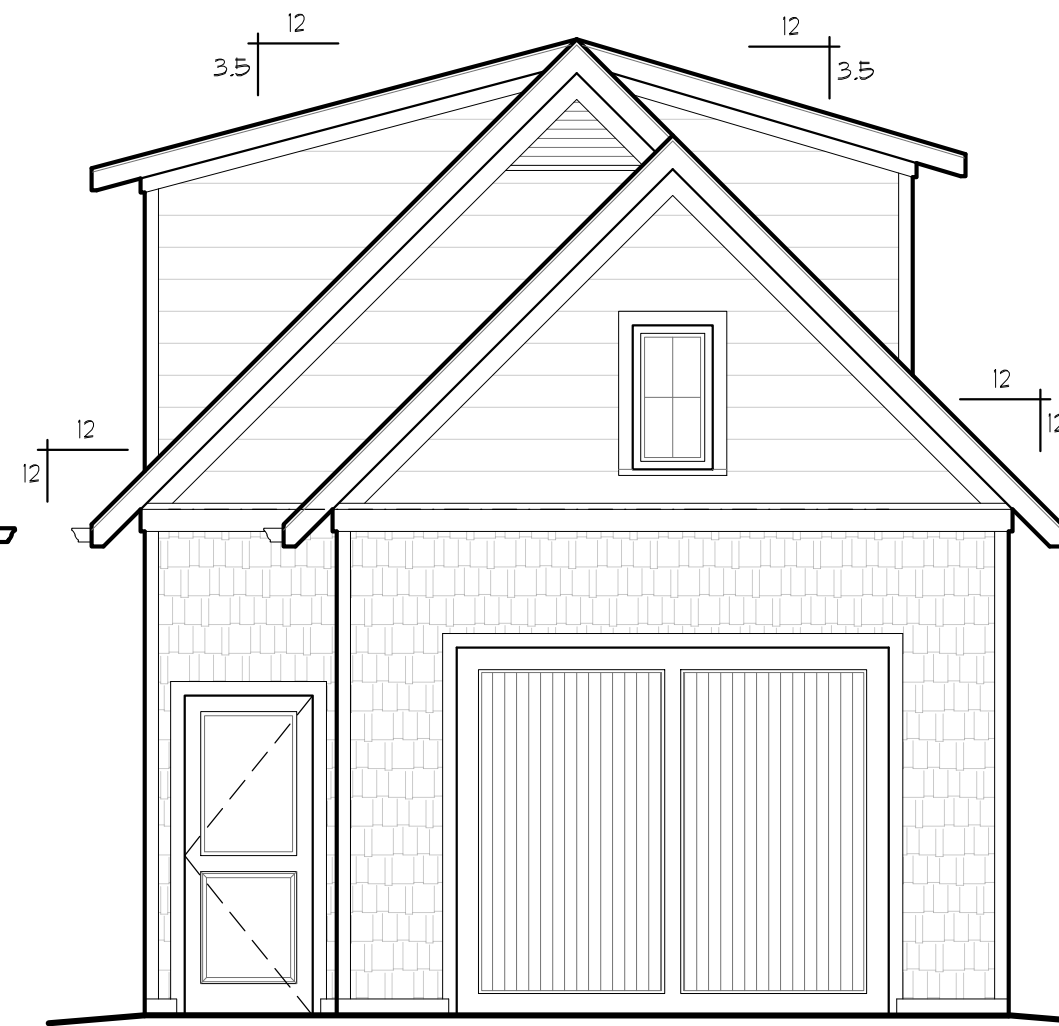


EAST ELEVATION

SCALE 1/4" = 1'-0"

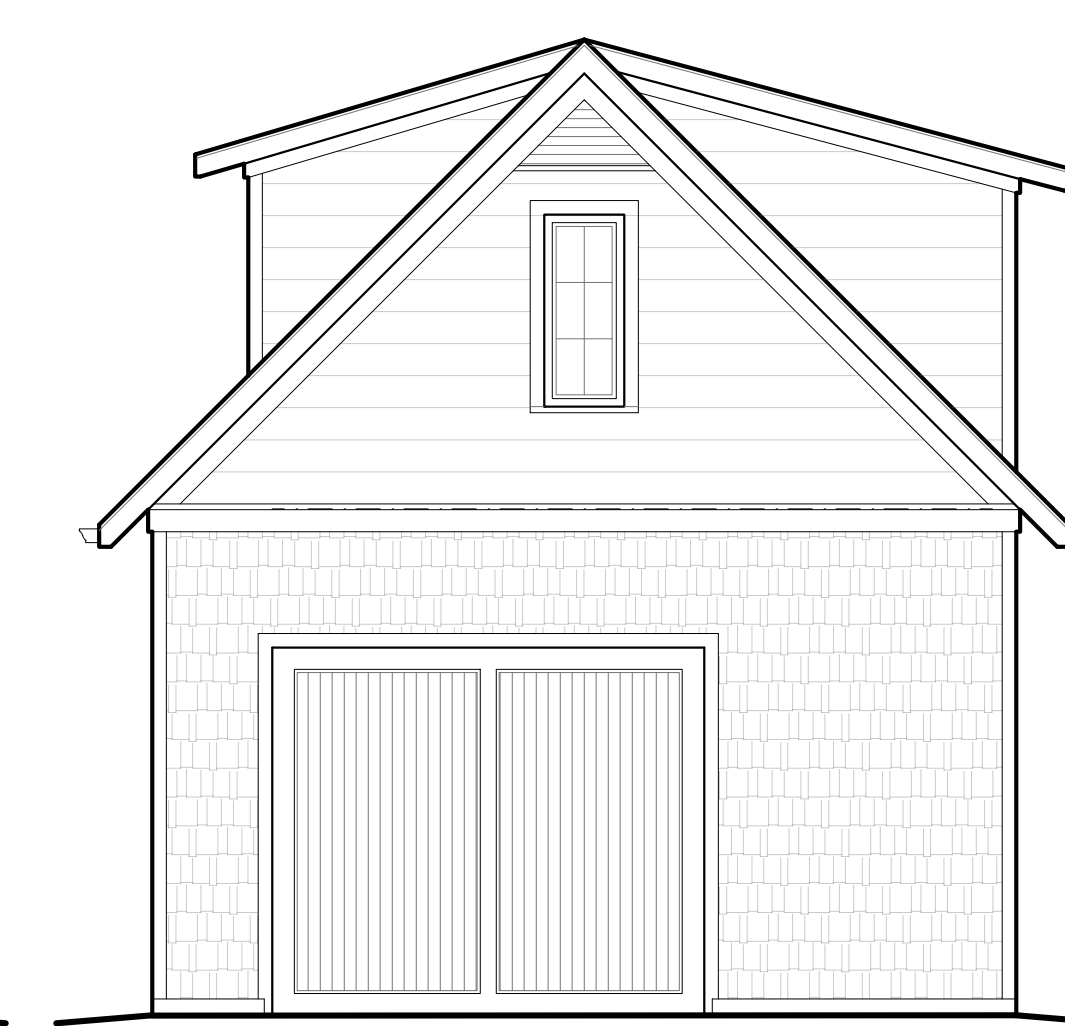


WEST ELEVATION

SCALE 1/4" = 1'-0"

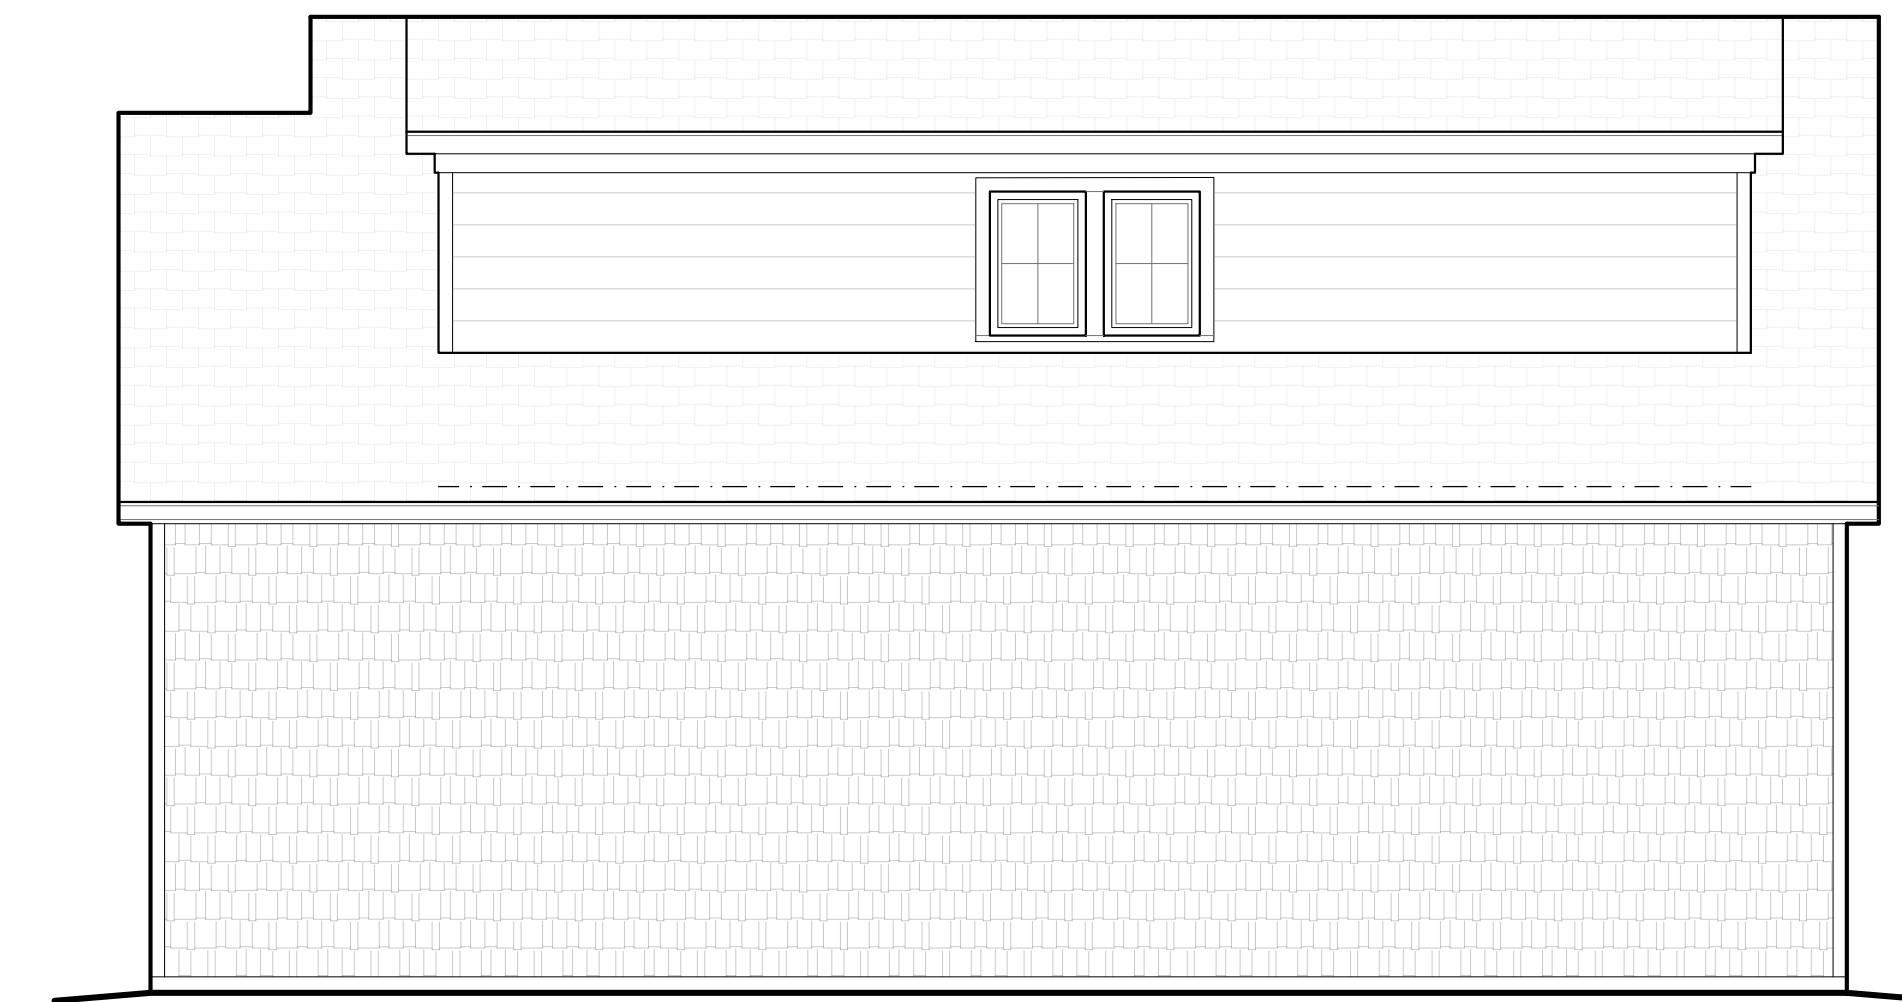


NORTH ELEVATION

SCALE 1/4" = 1'-0"

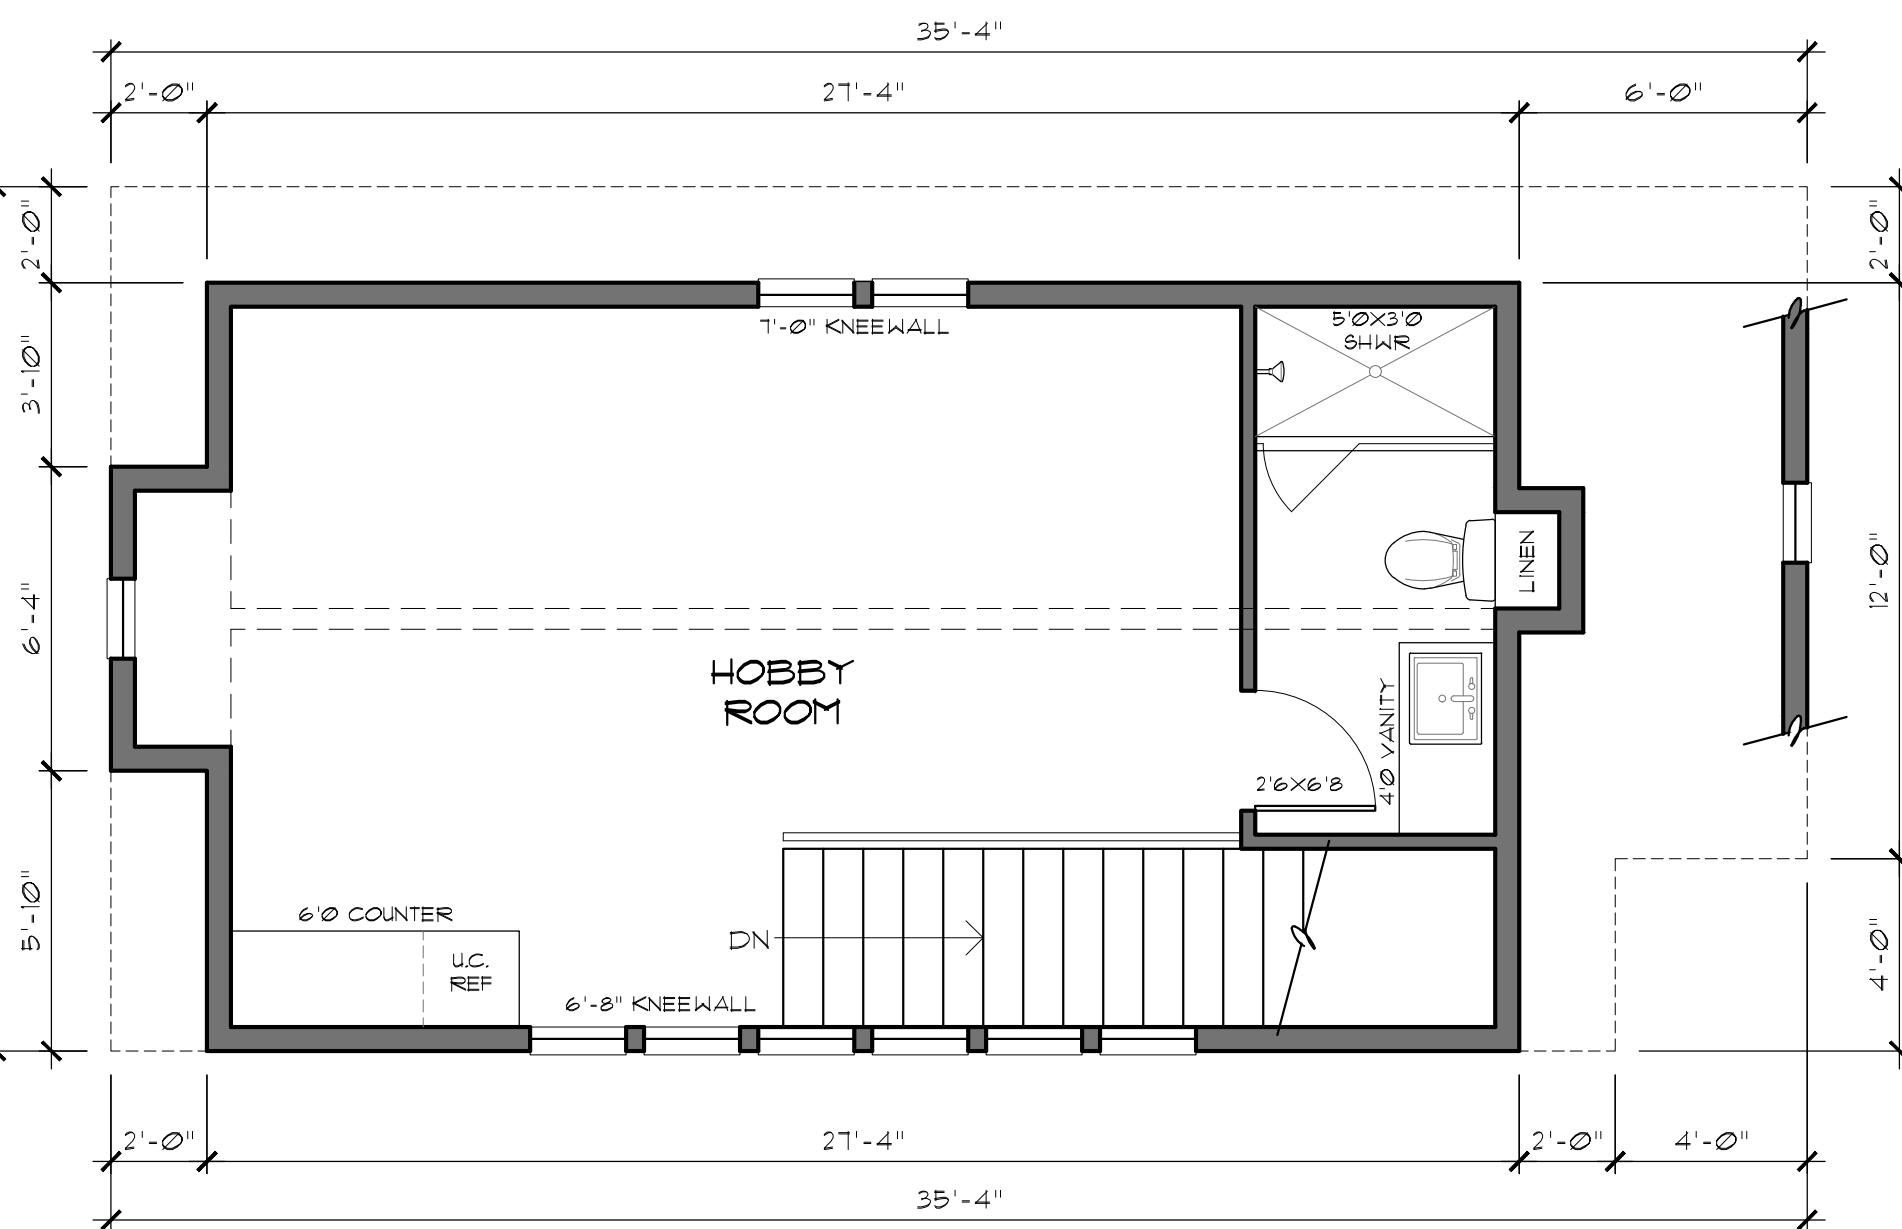

SECOND FLOOR

SCALE 1/4" = 1'-0"

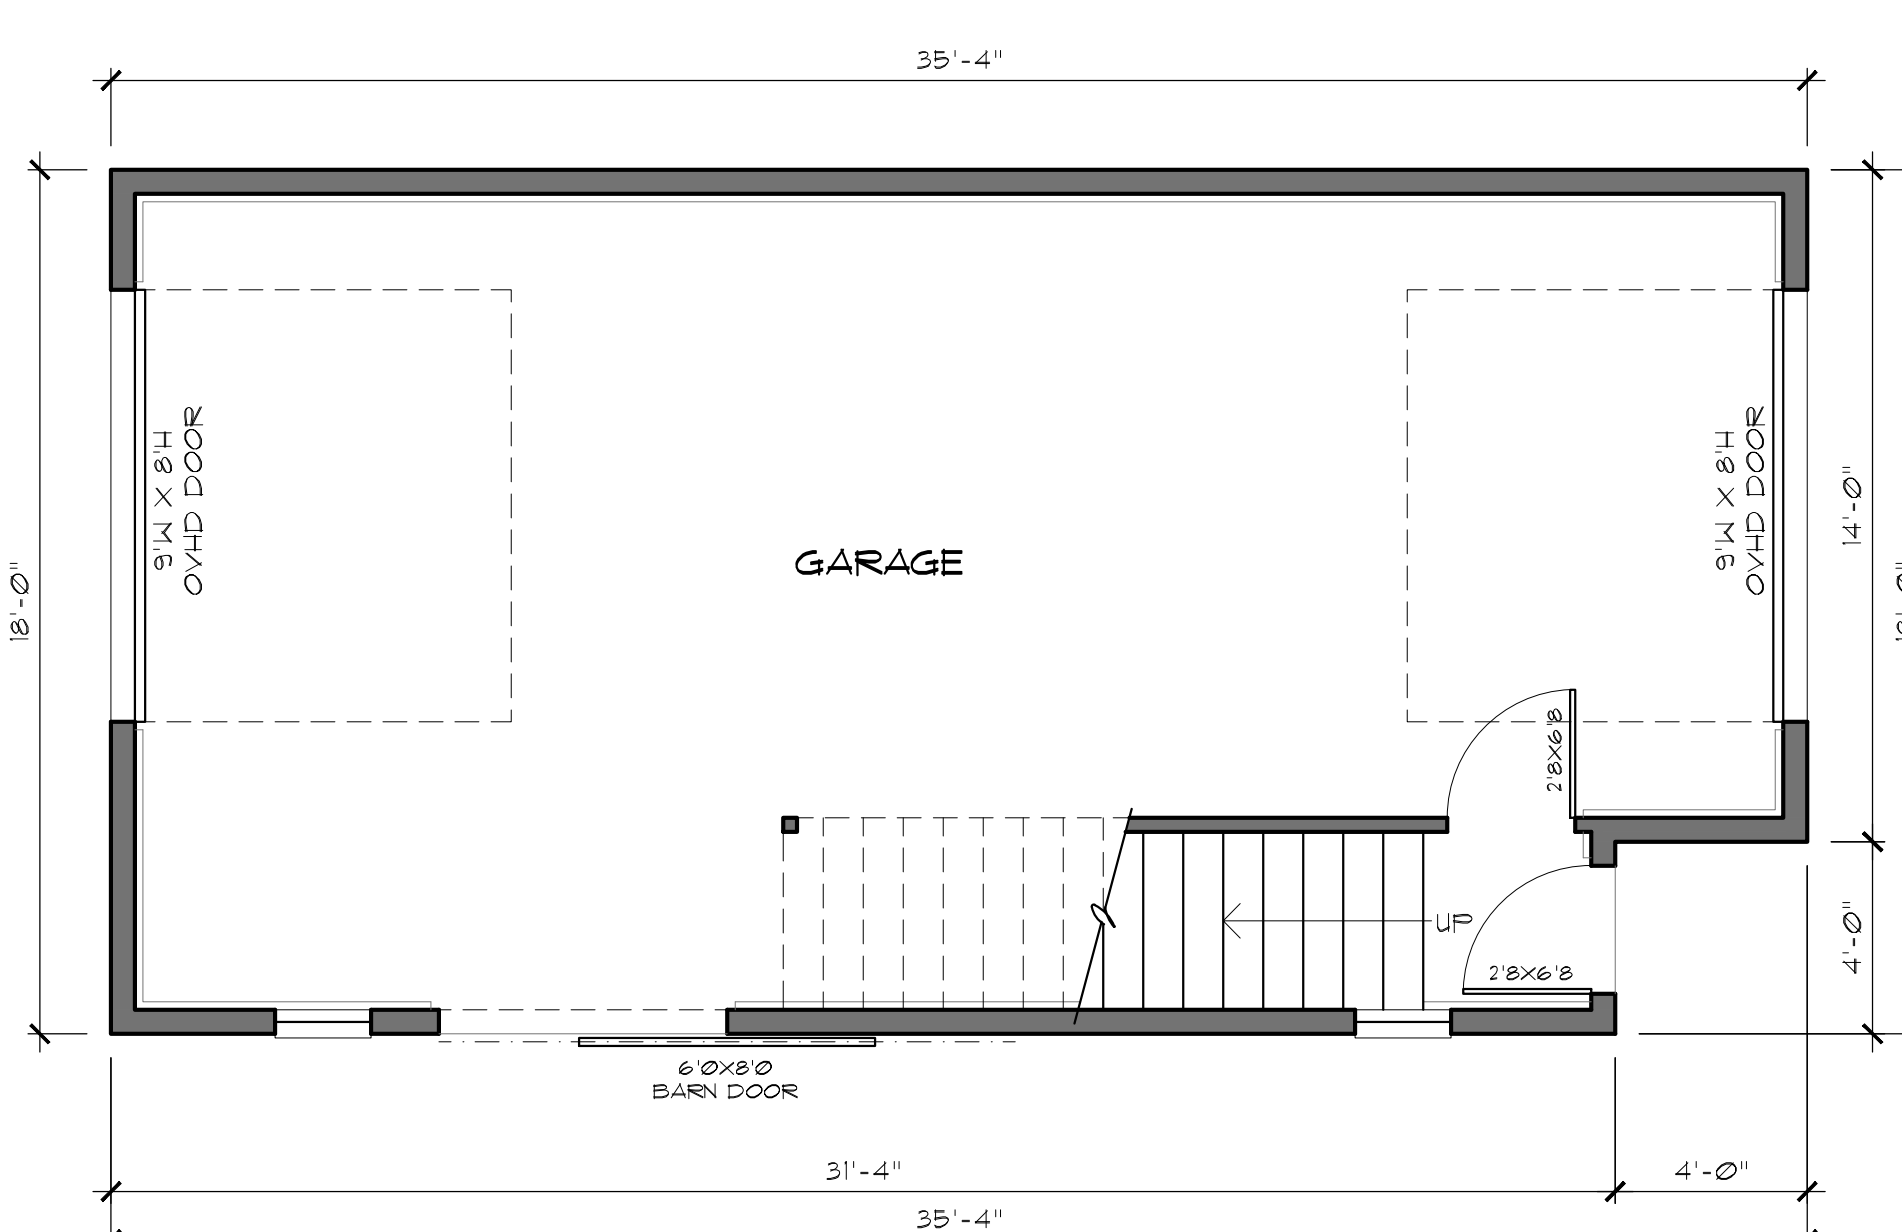

FIRST FLOOR

SCALE 1/4" = 1'-0"