

**COPYRIGHT©**

LAUERHASS ARCHITECTURE, LLC  
ALL RIGHTS RESERVED.

THE ARCHITECT'S DRAWINGS AND OTHER WORK ARE FOR USE SOLELY ON THIS PROJECT. THE ARCHITECT IS THE AUTHOR, AND RESERVES ALL RIGHTS. INFORMATION CONTAINED HEREIN SHALL NOT BE USED WITHOUT THE EXPRESS WRITTEN AUTHORIZATION OF THE ARCHITECT.

Date:  
10 Mar 2020

Project Number:  
18-046

Drawing Title:  
**First Floor Plan**


Project Name:  
Elliott-Carignan Residence

Scale:  
1/4" = 1'-0"

Sheet Number:  
A-1



**Lauerhass Architecture**  
RENOVATION - ADDITION - NEW HOME

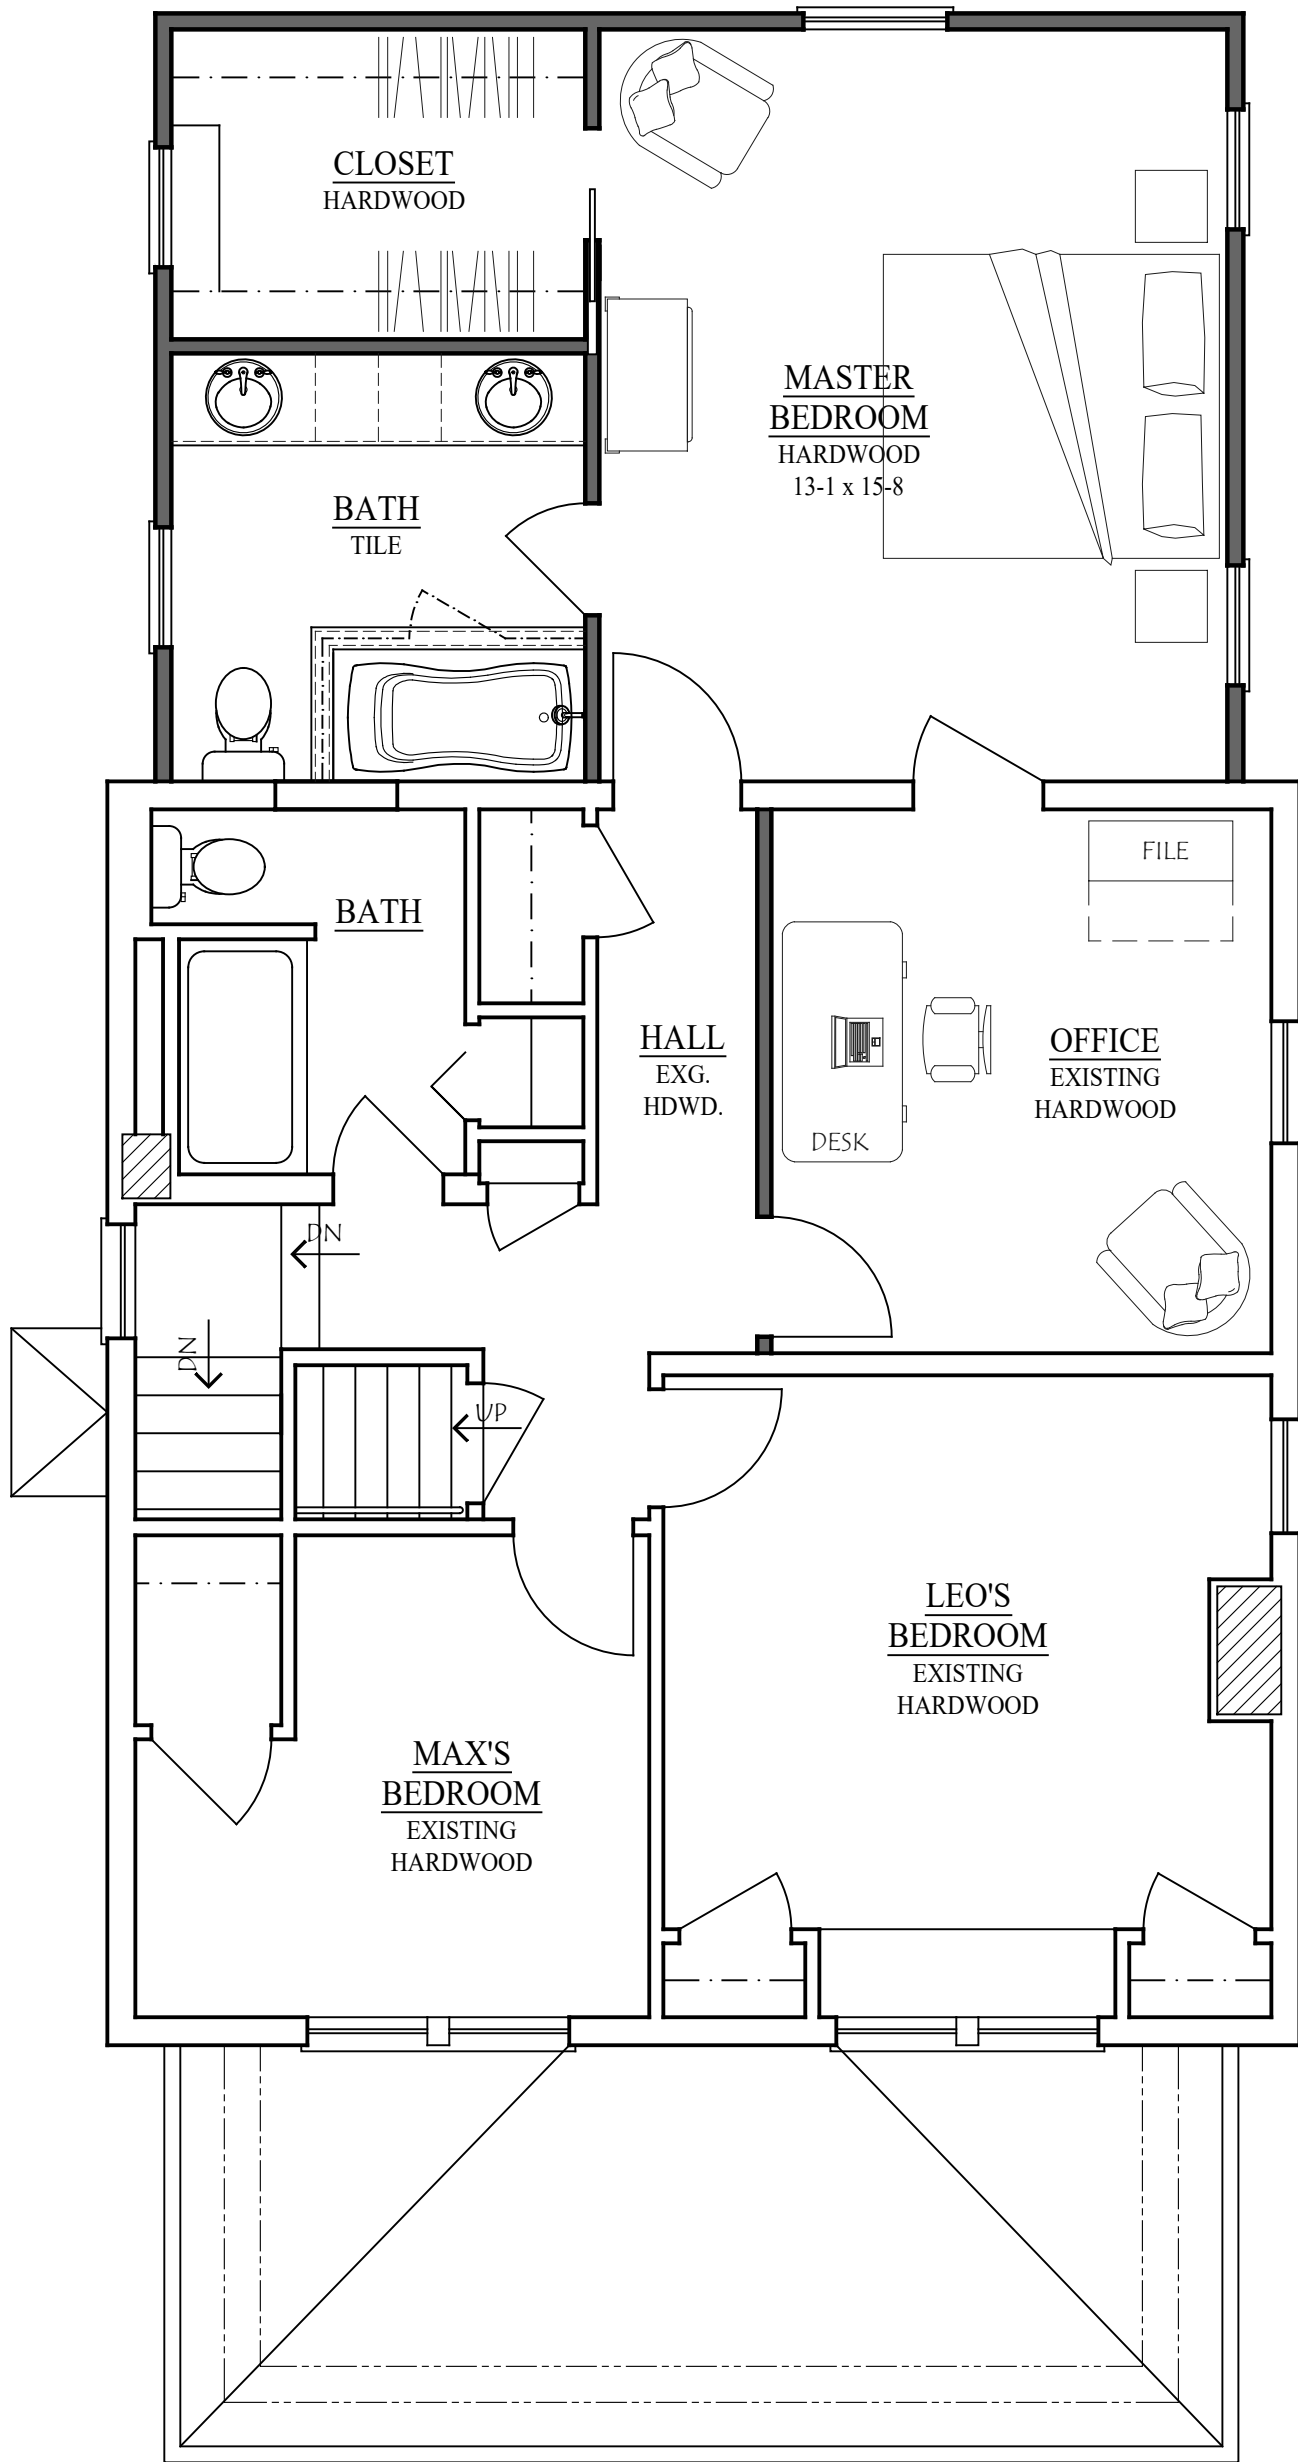

**COPYRIGHT©**

LAUERHASS ARCHITECTURE, LLC  
ALL RIGHTS RESERVED.

THE ARCHITECT'S DRAWINGS AND OTHER WORK ARE  
FOR USE SOLELY ON THIS PROJECT.  
THE ARCHITECT IS THE AUTHOR, AND RESERVES ALL  
RIGHTS. INFORMATION CONTAINED HEREIN  
SHALL NOT BE USED WITHOUT THE EXPRESS WRITTEN  
AUTHORIZATION OF THE ARCHITECT.

Date:  
10 Mar 2020

Project Number:  
18-046

Drawing Title:  
**Second Floor Plan**


Project Name:  
Elliott-Carignan Residence

Scale:  
1/4" = 1'-0"

Sheet Number:  
A-2



**Lauerhass Architecture**  
RENOVATION - ADDITION - NEW HOME

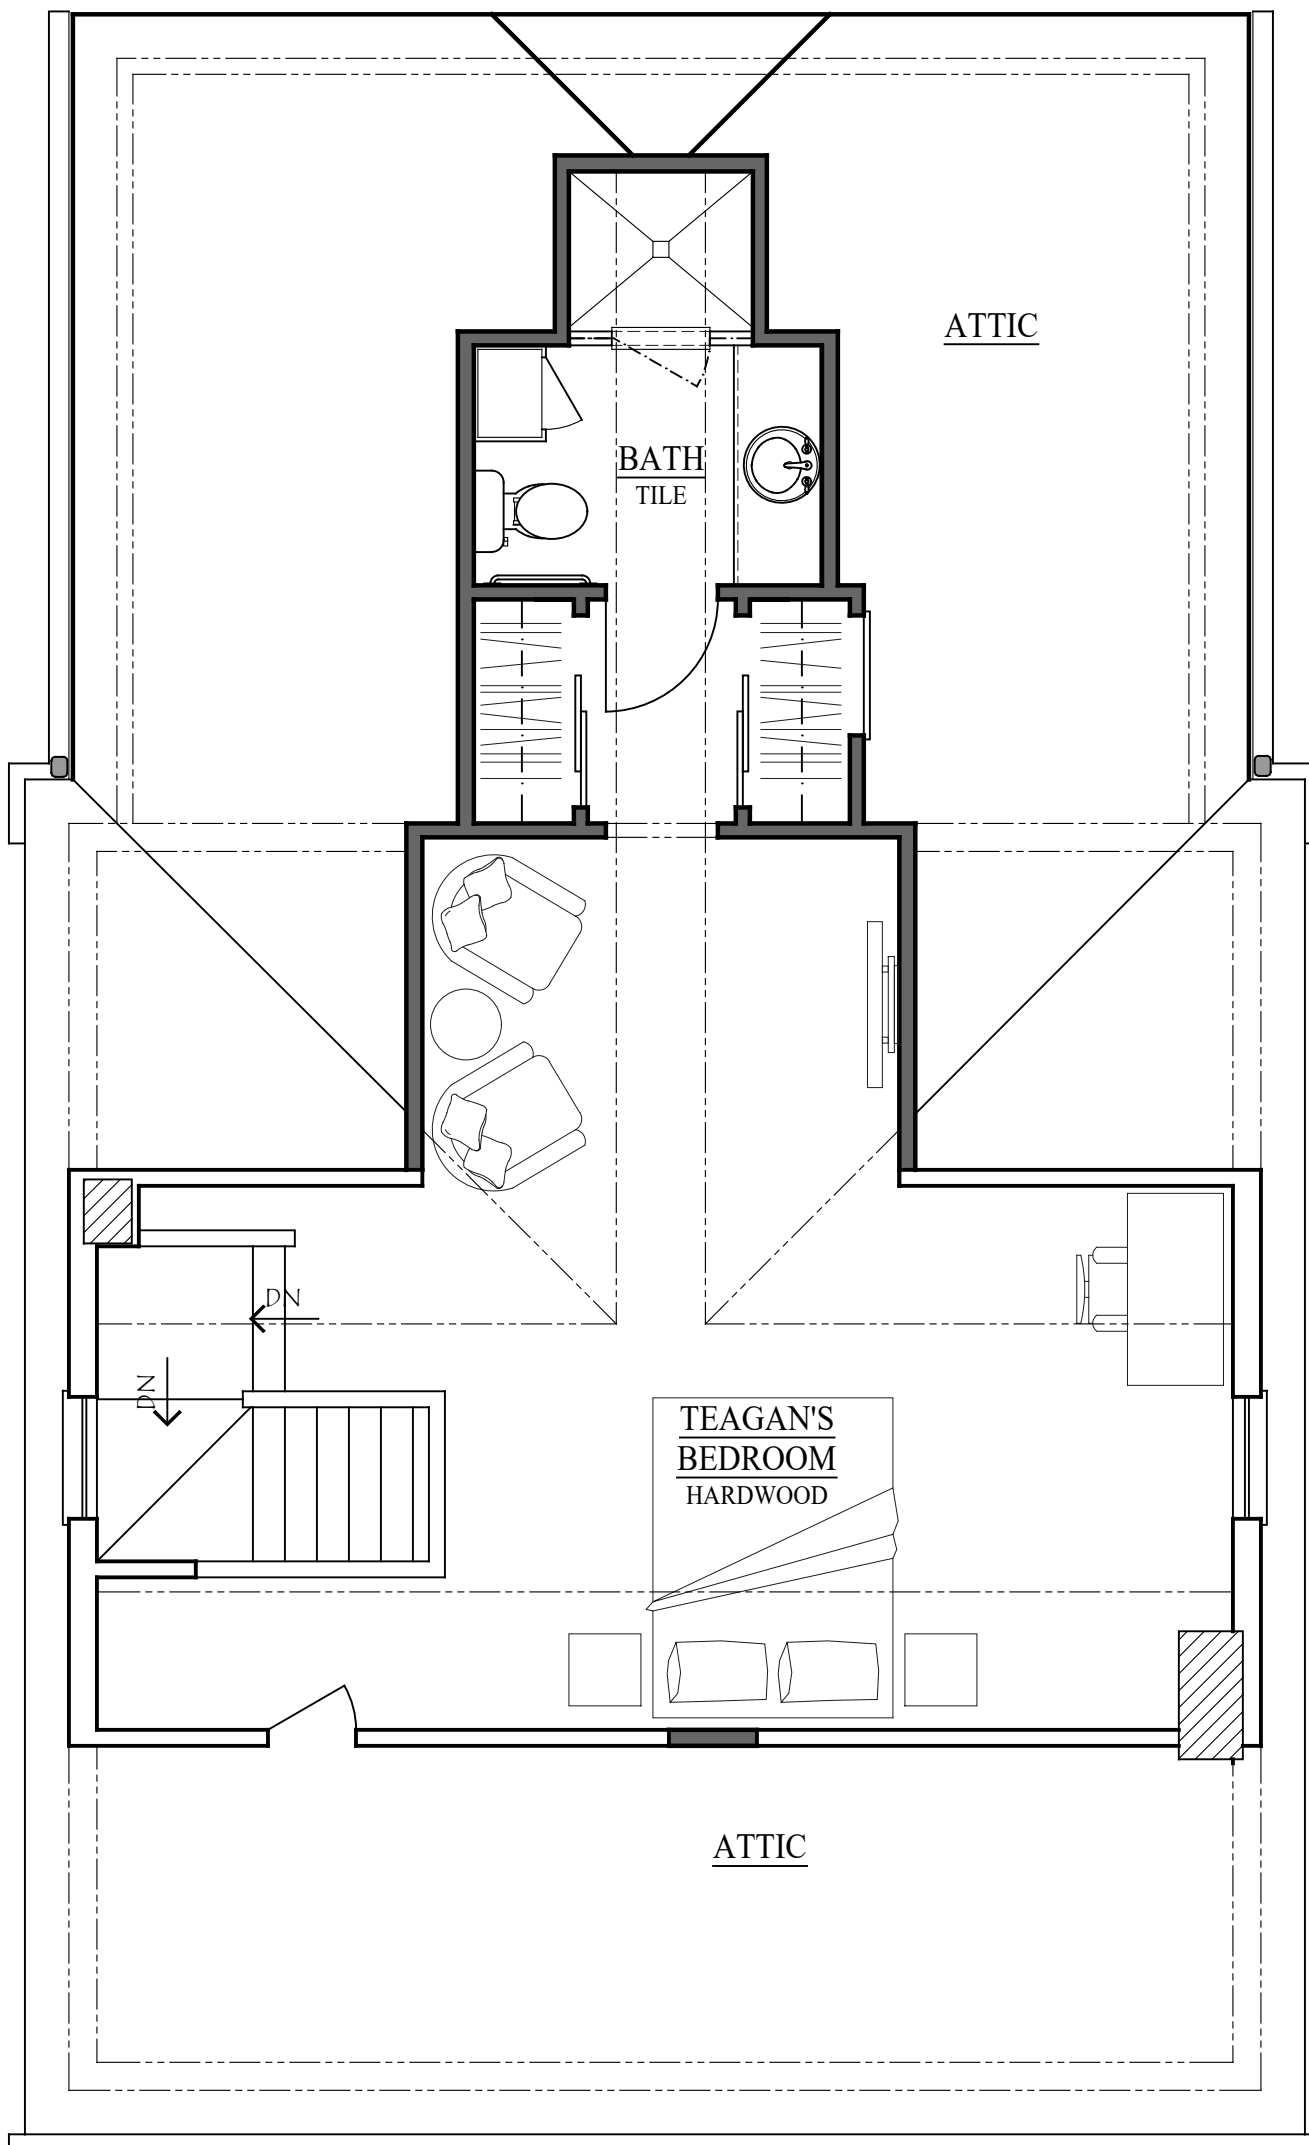

**COPYRIGHT©**

LAUERHASS ARCHITECTURE, LLC  
ALL RIGHTS RESERVED.

THE ARCHITECT'S DRAWINGS AND OTHER WORK ARE  
FOR USE SOLELY ON THIS PROJECT.  
THE ARCHITECT IS THE AUTHOR, AND RESERVES ALL  
RIGHTS. INFORMATION CONTAINED HEREIN  
SHALL NOT BE USED WITHOUT THE EXPRESS WRITTEN  
AUTHORIZATION OF THE ARCHITECT.

Date:  
10 Mar 2020

Project Number:  
18-046

Drawing Title:  
**Third Floor Plan**

Project Name:  
Elliott-Carignan Residence

Scale:  
1/4" = 1'-0"

Sheet Number:  
A-3



**Lauerhass Architecture**  
RENOVATION - ADDITION - NEW HOME



NORTH ELEVATION

EAST ELEVATION

**COPYRIGHT©**

LAUERHASS ARCHITECTURE, LLC  
ALL RIGHTS RESERVED.

THE ARCHITECT'S DRAWINGS AND OTHER WORK ARE  
FOR USE SOLELY ON THIS PROJECT.  
THE ARCHITECT IS THE AUTHOR, AND RESERVES ALL  
RIGHTS. INFORMATION CONTAINED HEREIN  
SHALL NOT BE USED WITHOUT THE EXPRESS WRITTEN  
AUTHORIZATION OF THE ARCHITECT.

Date:  
10 Mar 2020

Drawing Title:  
**Elevations**

Scale:  
3/16" = 1'-0"

Project Number:  
18-046

Project Name:  
Elliott-Carignan Residence

Sheet Number:  
A-4



**Lauerhass Architecture**  
RENOVATION - ADDITION - NEW HOME



SOUTH ELEVATION



WEST ELEVATION

**COPYRIGHT©**  
 LAUERHASS ARCHITECTURE, LLC  
 ALL RIGHTS RESERVED.  
 THE ARCHITECT'S DRAWINGS AND OTHER WORK ARE  
 FOR USE SOLELY ON THIS PROJECT.  
 THE ARCHITECT IS THE AUTHOR, AND RESERVES ALL  
 RIGHTS. INFORMATION CONTAINED HEREIN  
 SHALL NOT BE USED WITHOUT THE EXPRESS WRITTEN  
 AUTHORIZATION OF THE ARCHITECT.

|                           |   |                         |
|---------------------------|---|-------------------------|
| Date:<br>10 Mar 2020      | Drawing Title:<br><b>Elevations</b>         | Scale:<br>3/16" = 1'-0" |
| Project Number:<br>18-046 | Project Name:<br>Elliott-Carignan Residence | Sheet Number:<br>A-5    |

