

PROJECT START DATE:	05/10/2019
APPROVAL DATE:	
CONSTRUCTION ISSUE DATE:	00/00/2019
REVISIONS	
1.	
2.	
3.	
4.	

MARK A. SCHIEBER ASSOCIATES, LLC.  
 A Studio of Landscape Architecture & Horticulture  
 2807 B Delmar Dr.  
 Bexley, Ohio 43209  
 Mobile (614) 496-1303  
 Office (614) 754-8752


STAHLER  
 RESIDENCE  
 44 Meadow Park Avenue  
 Bexley, Ohio 43209

ELEVATIONS  
 & DETAILS  
 FOR YARD  
 IMPROVEMENTS


DATE: 12/10/2019  
 UPDATED: 03/12/2020

SEAL:


PROJ. NO: 19-06R013

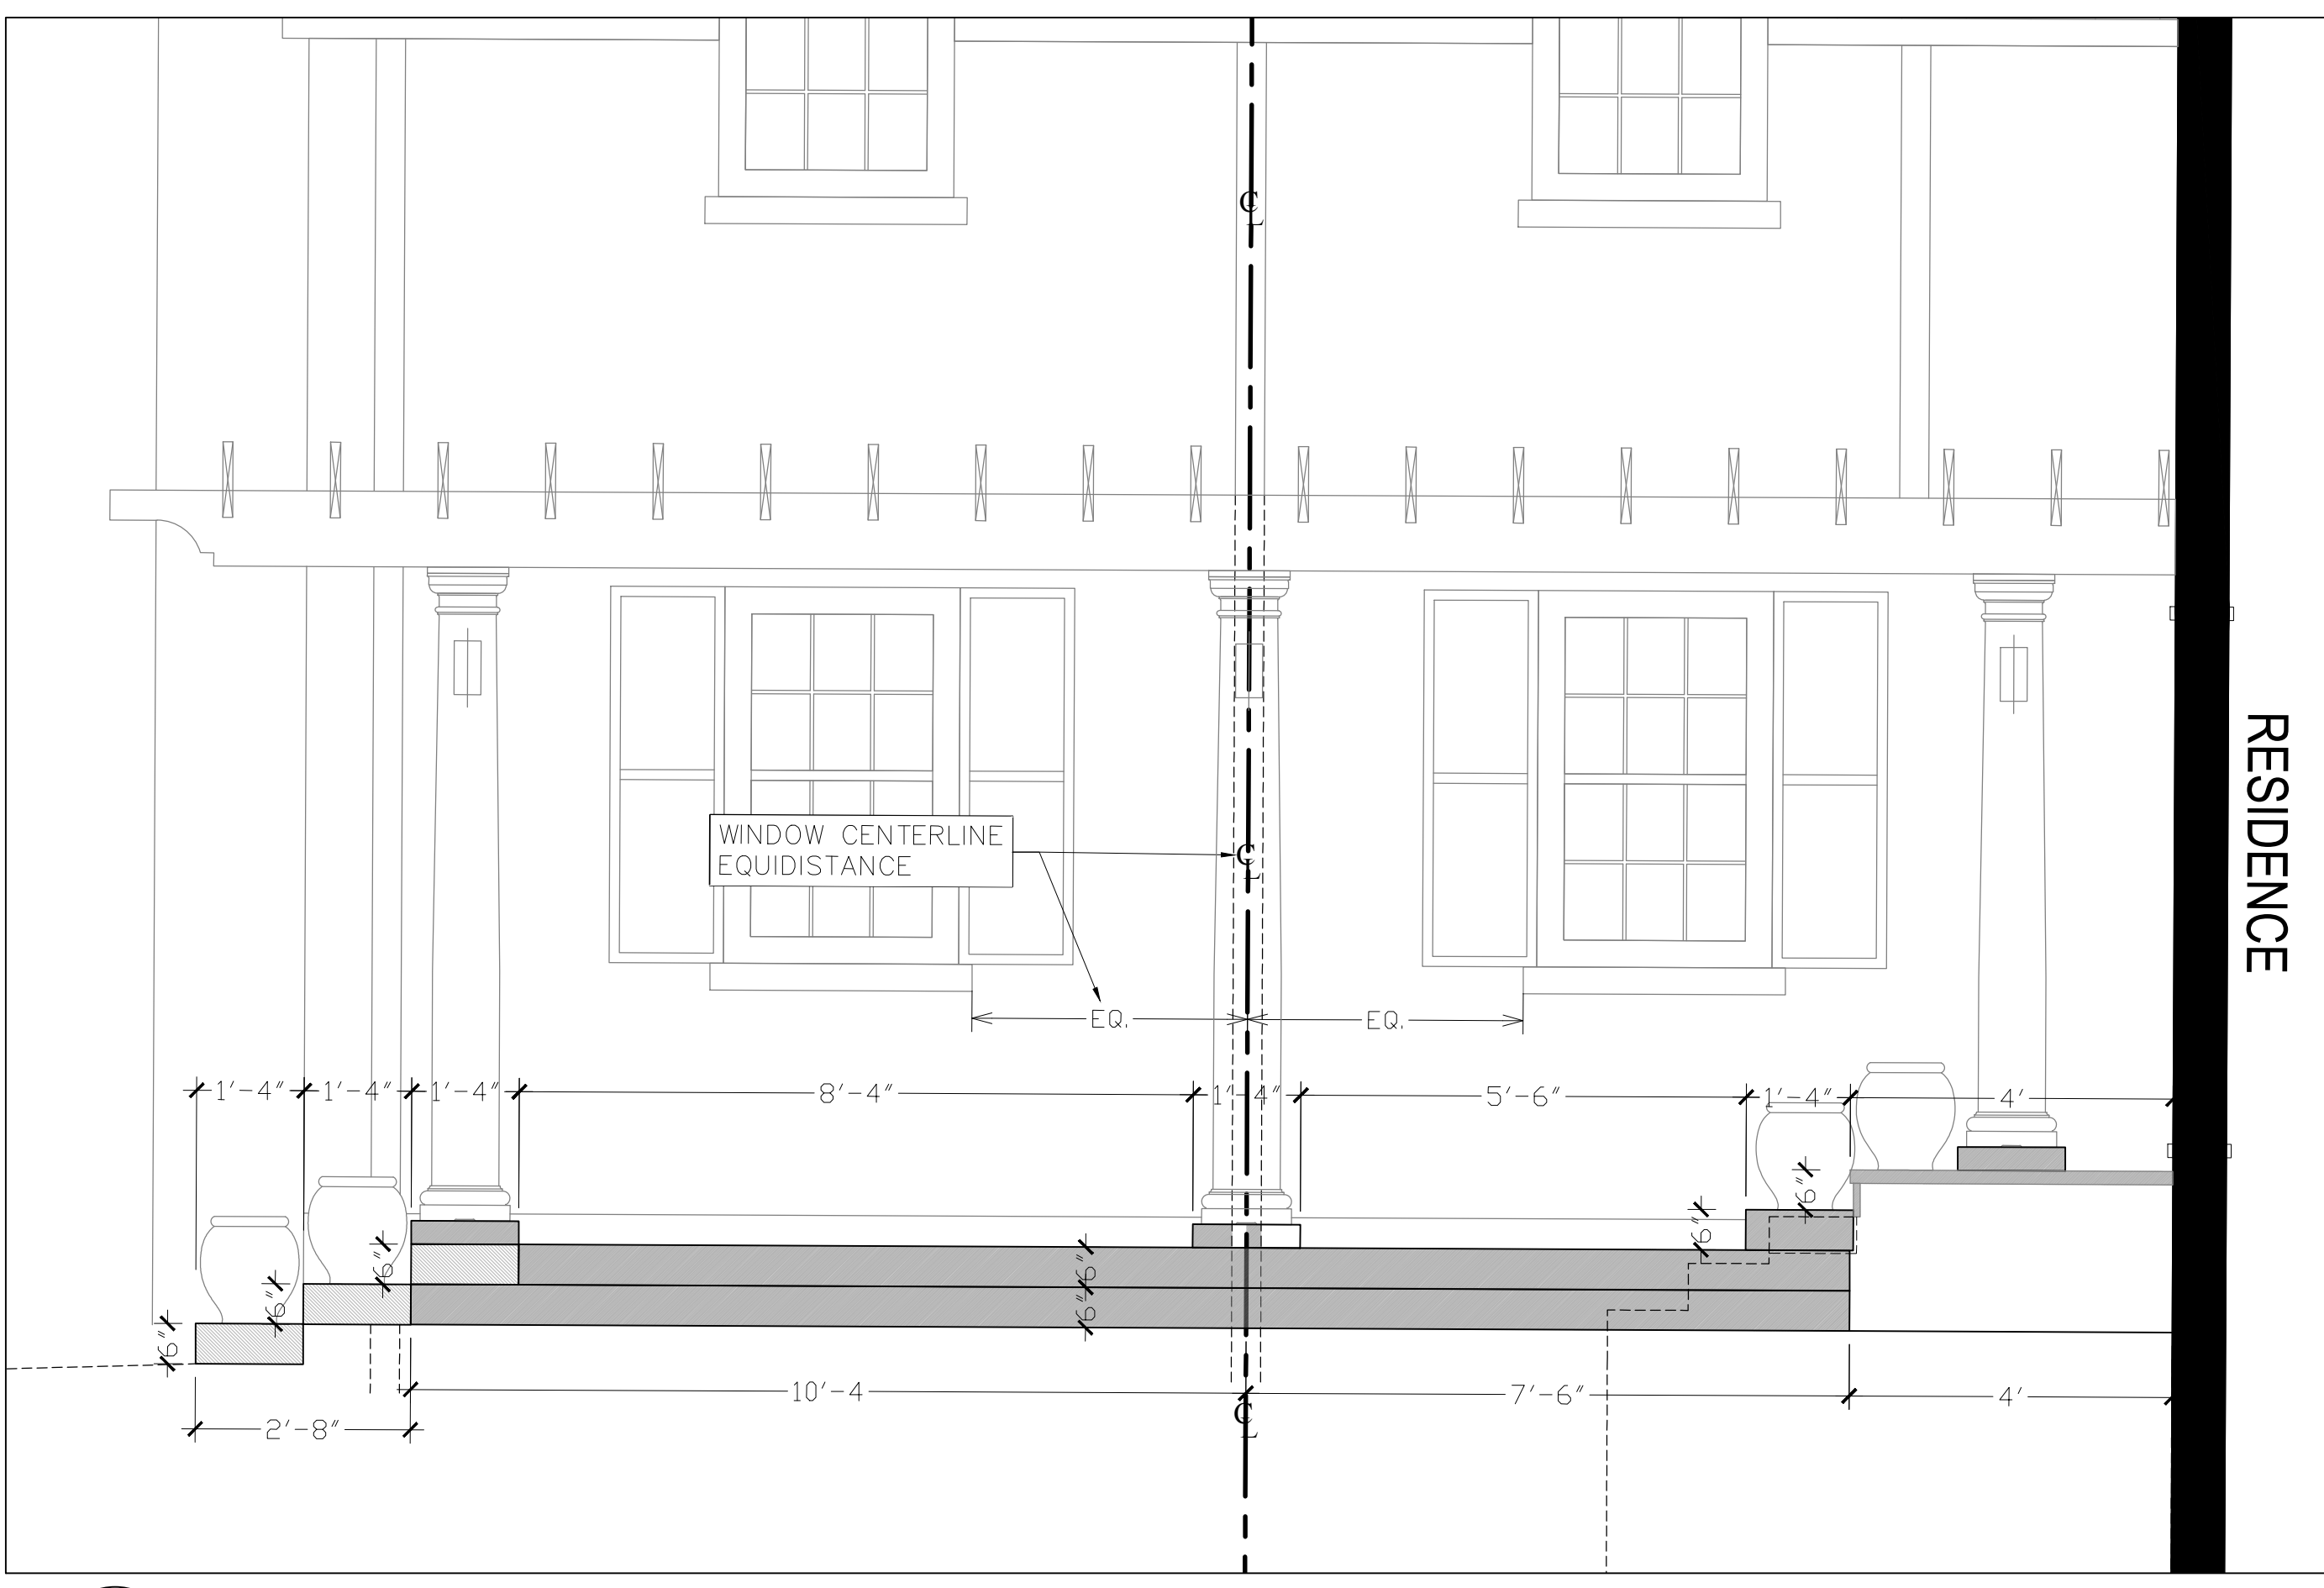

1 NORTH ELEVATION  
 SCALE: 1/2" = 1'-0"

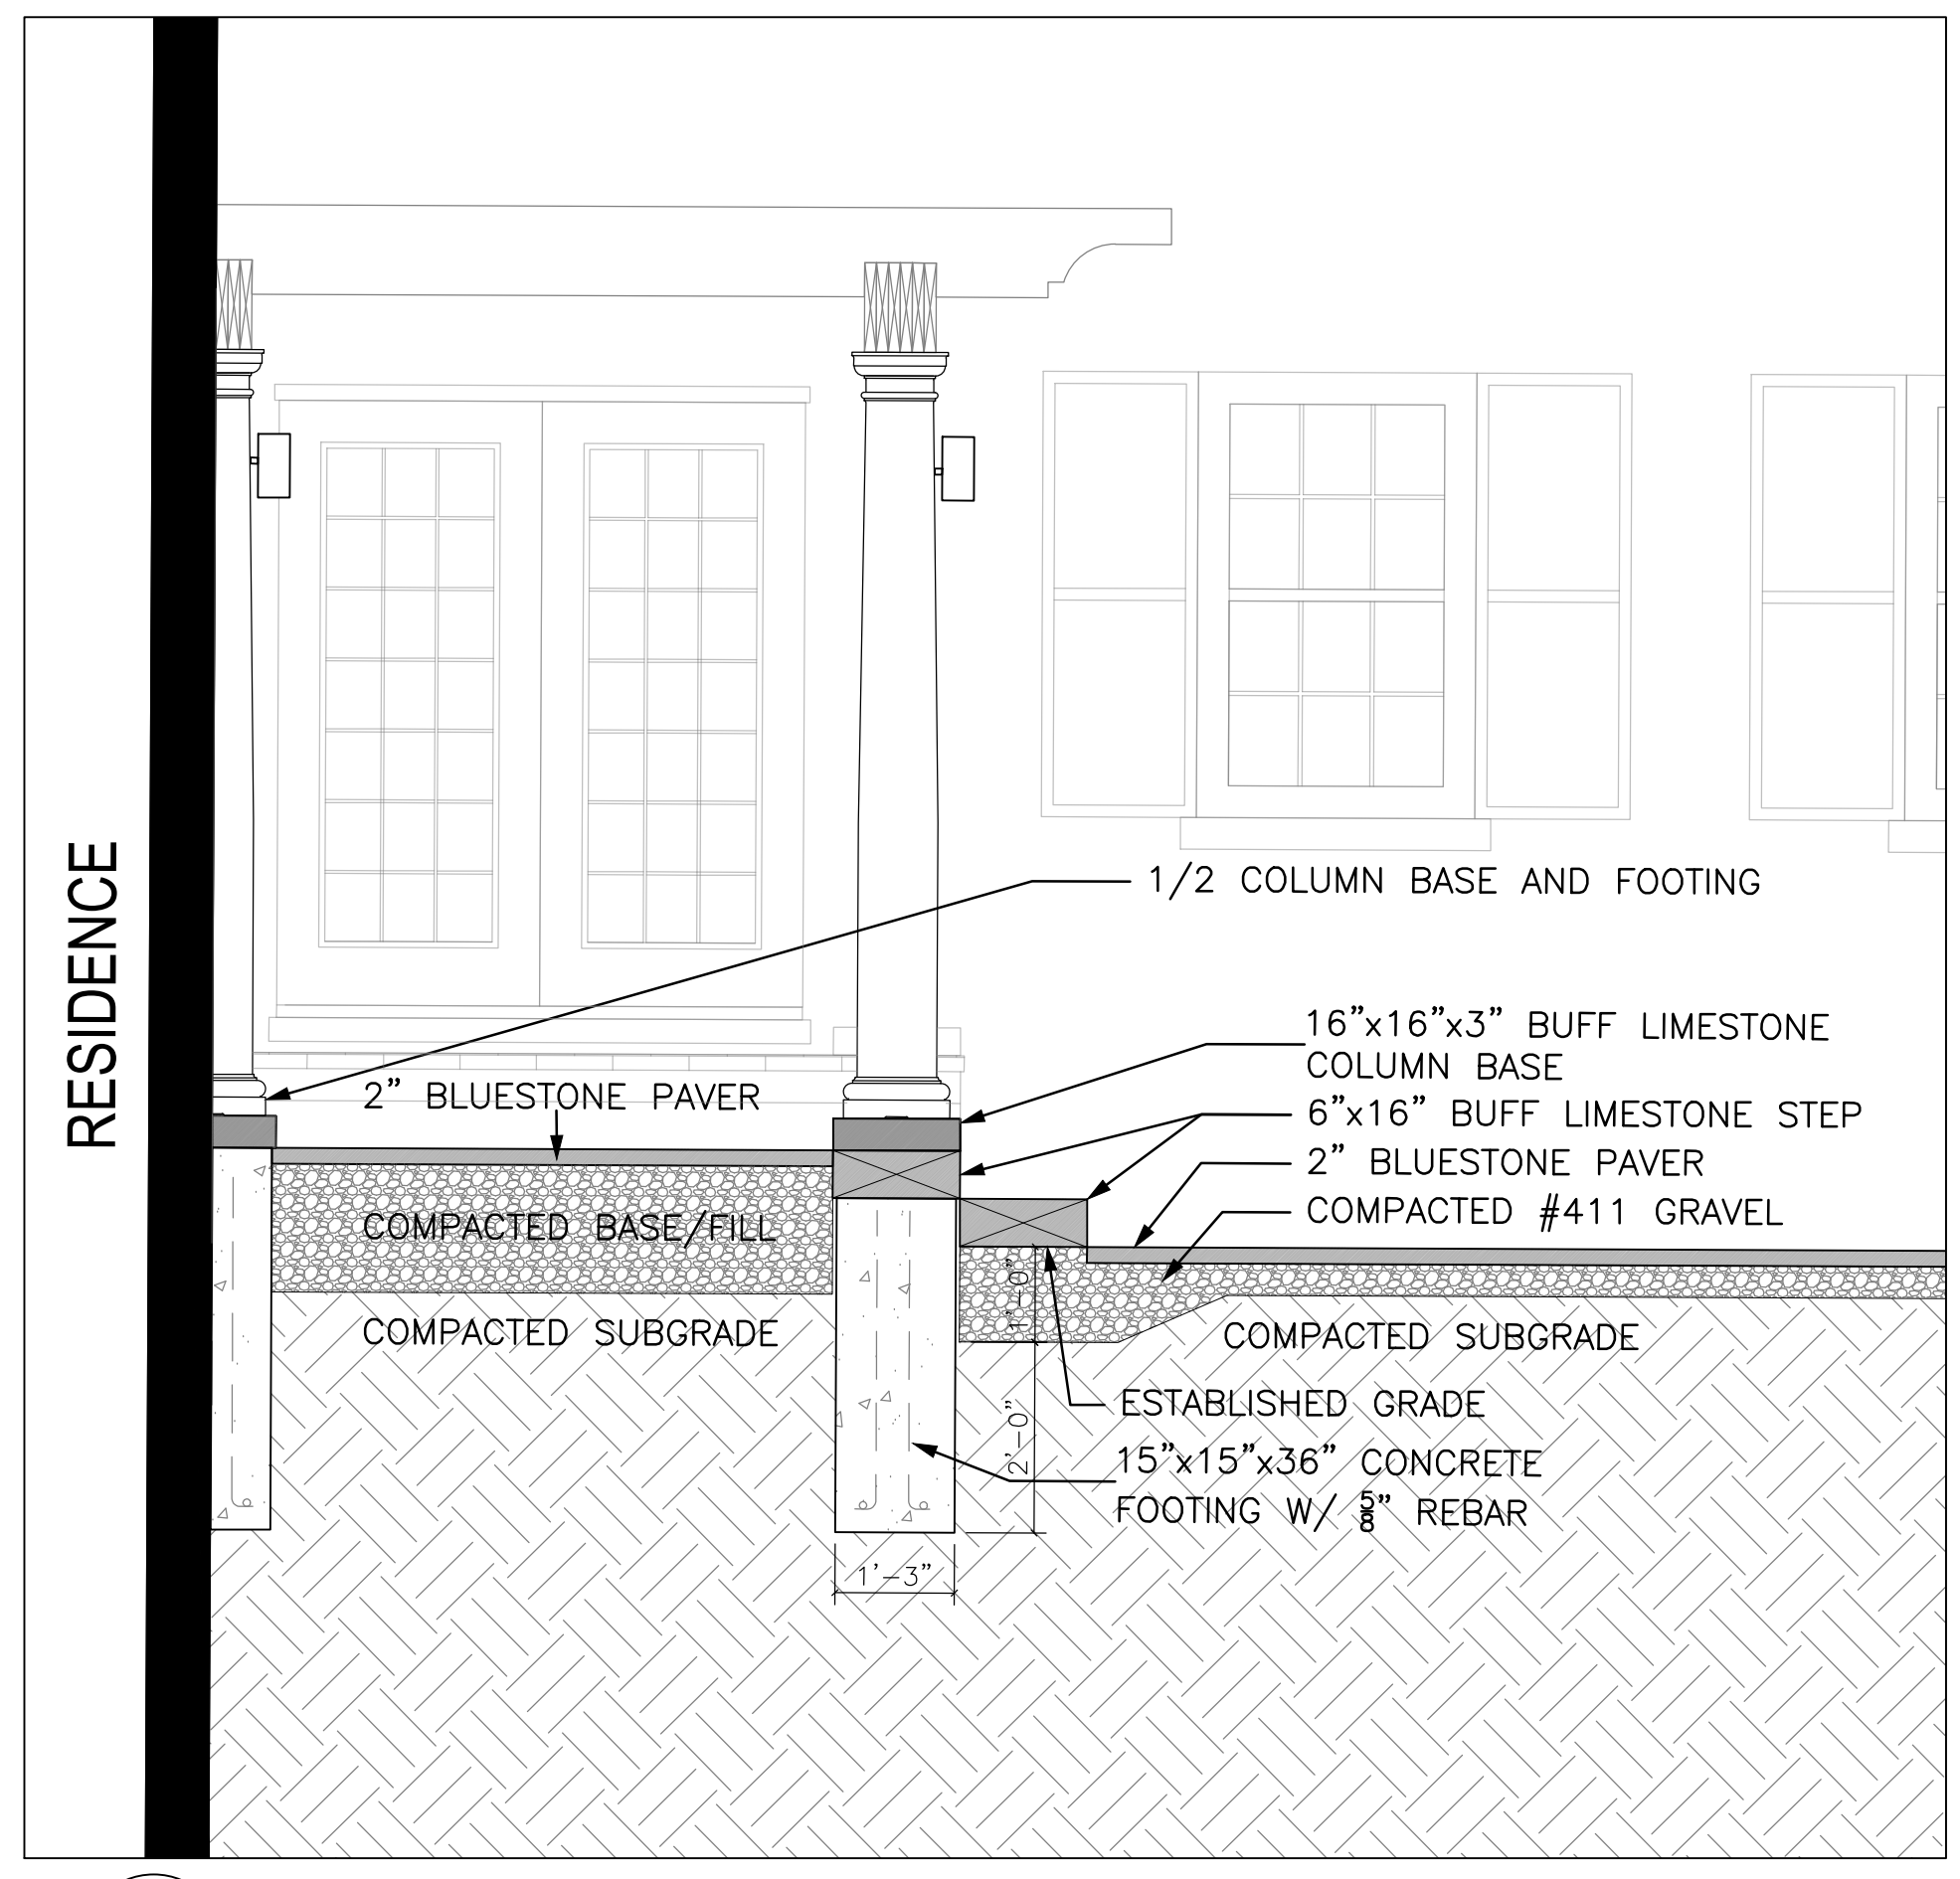

A UPPER AND LOWER TERRACE SECTION  
 SCALE: 1/2" = 1'-0"

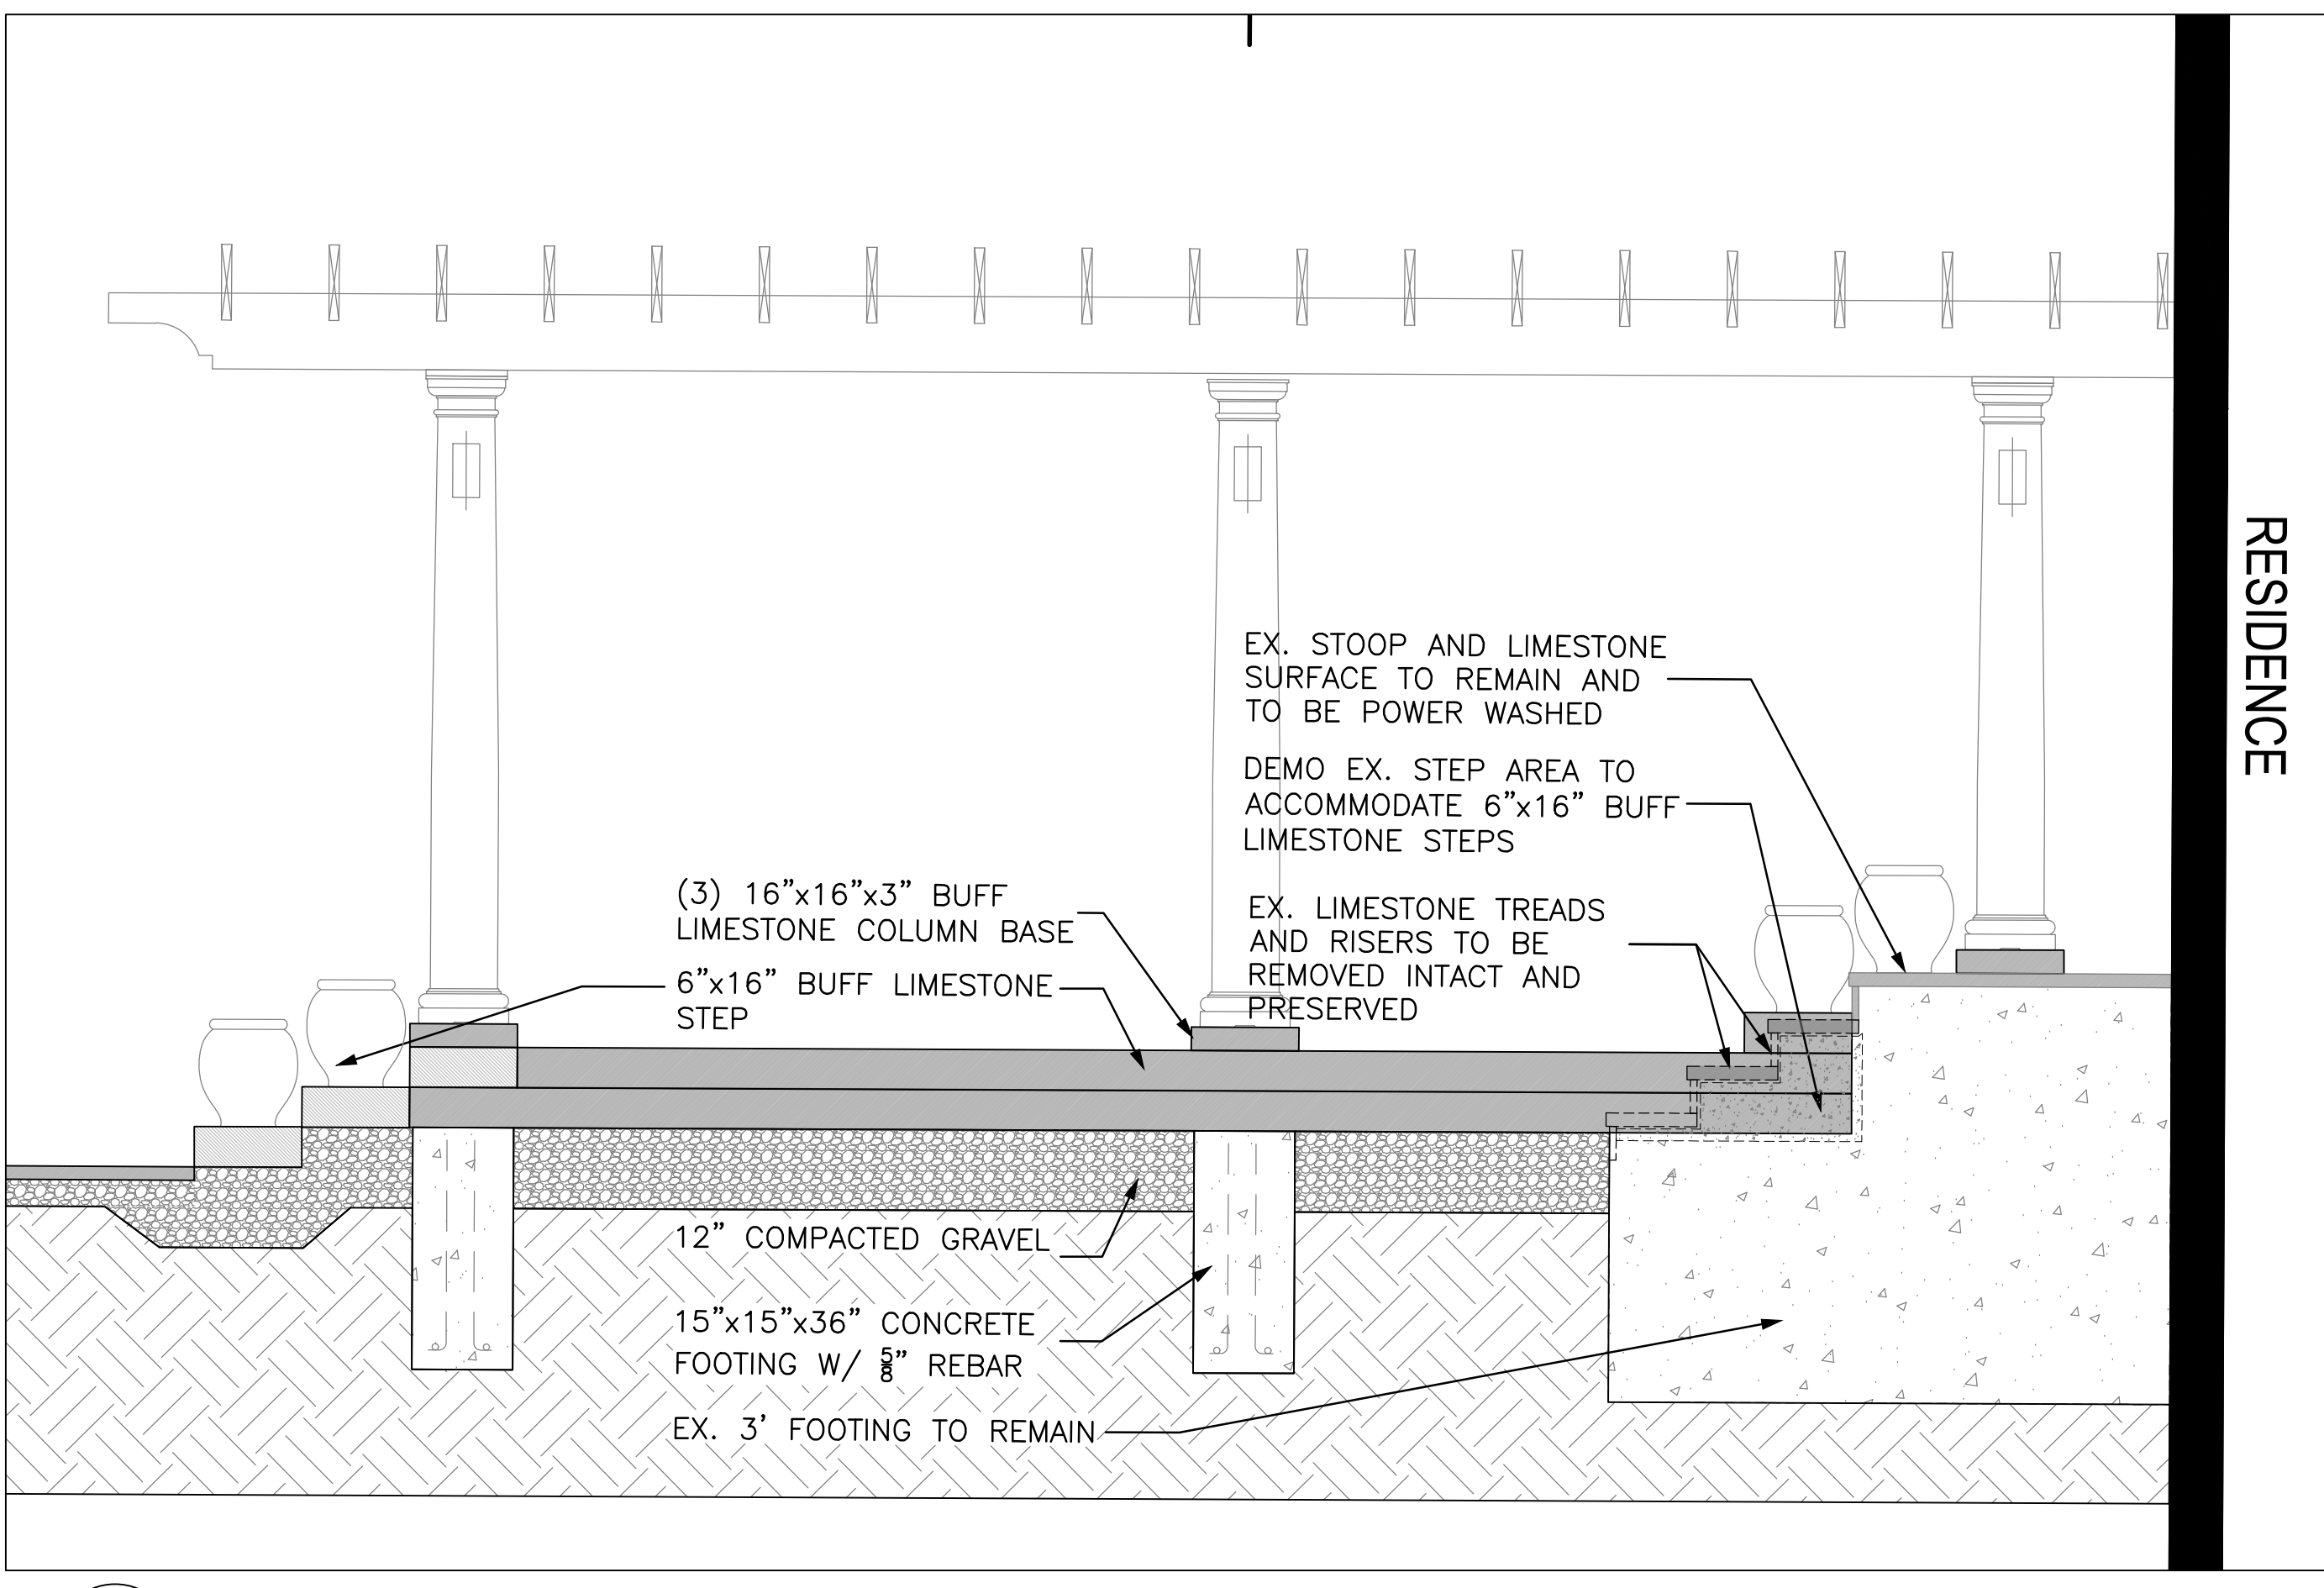

B UPPER TERRACE FOUNDATION SECTION/DETAIL  
 SCALE: 1/2" = 1'-0"