



Second Floor Plan
SCALE: 1/4" = 1'-0"

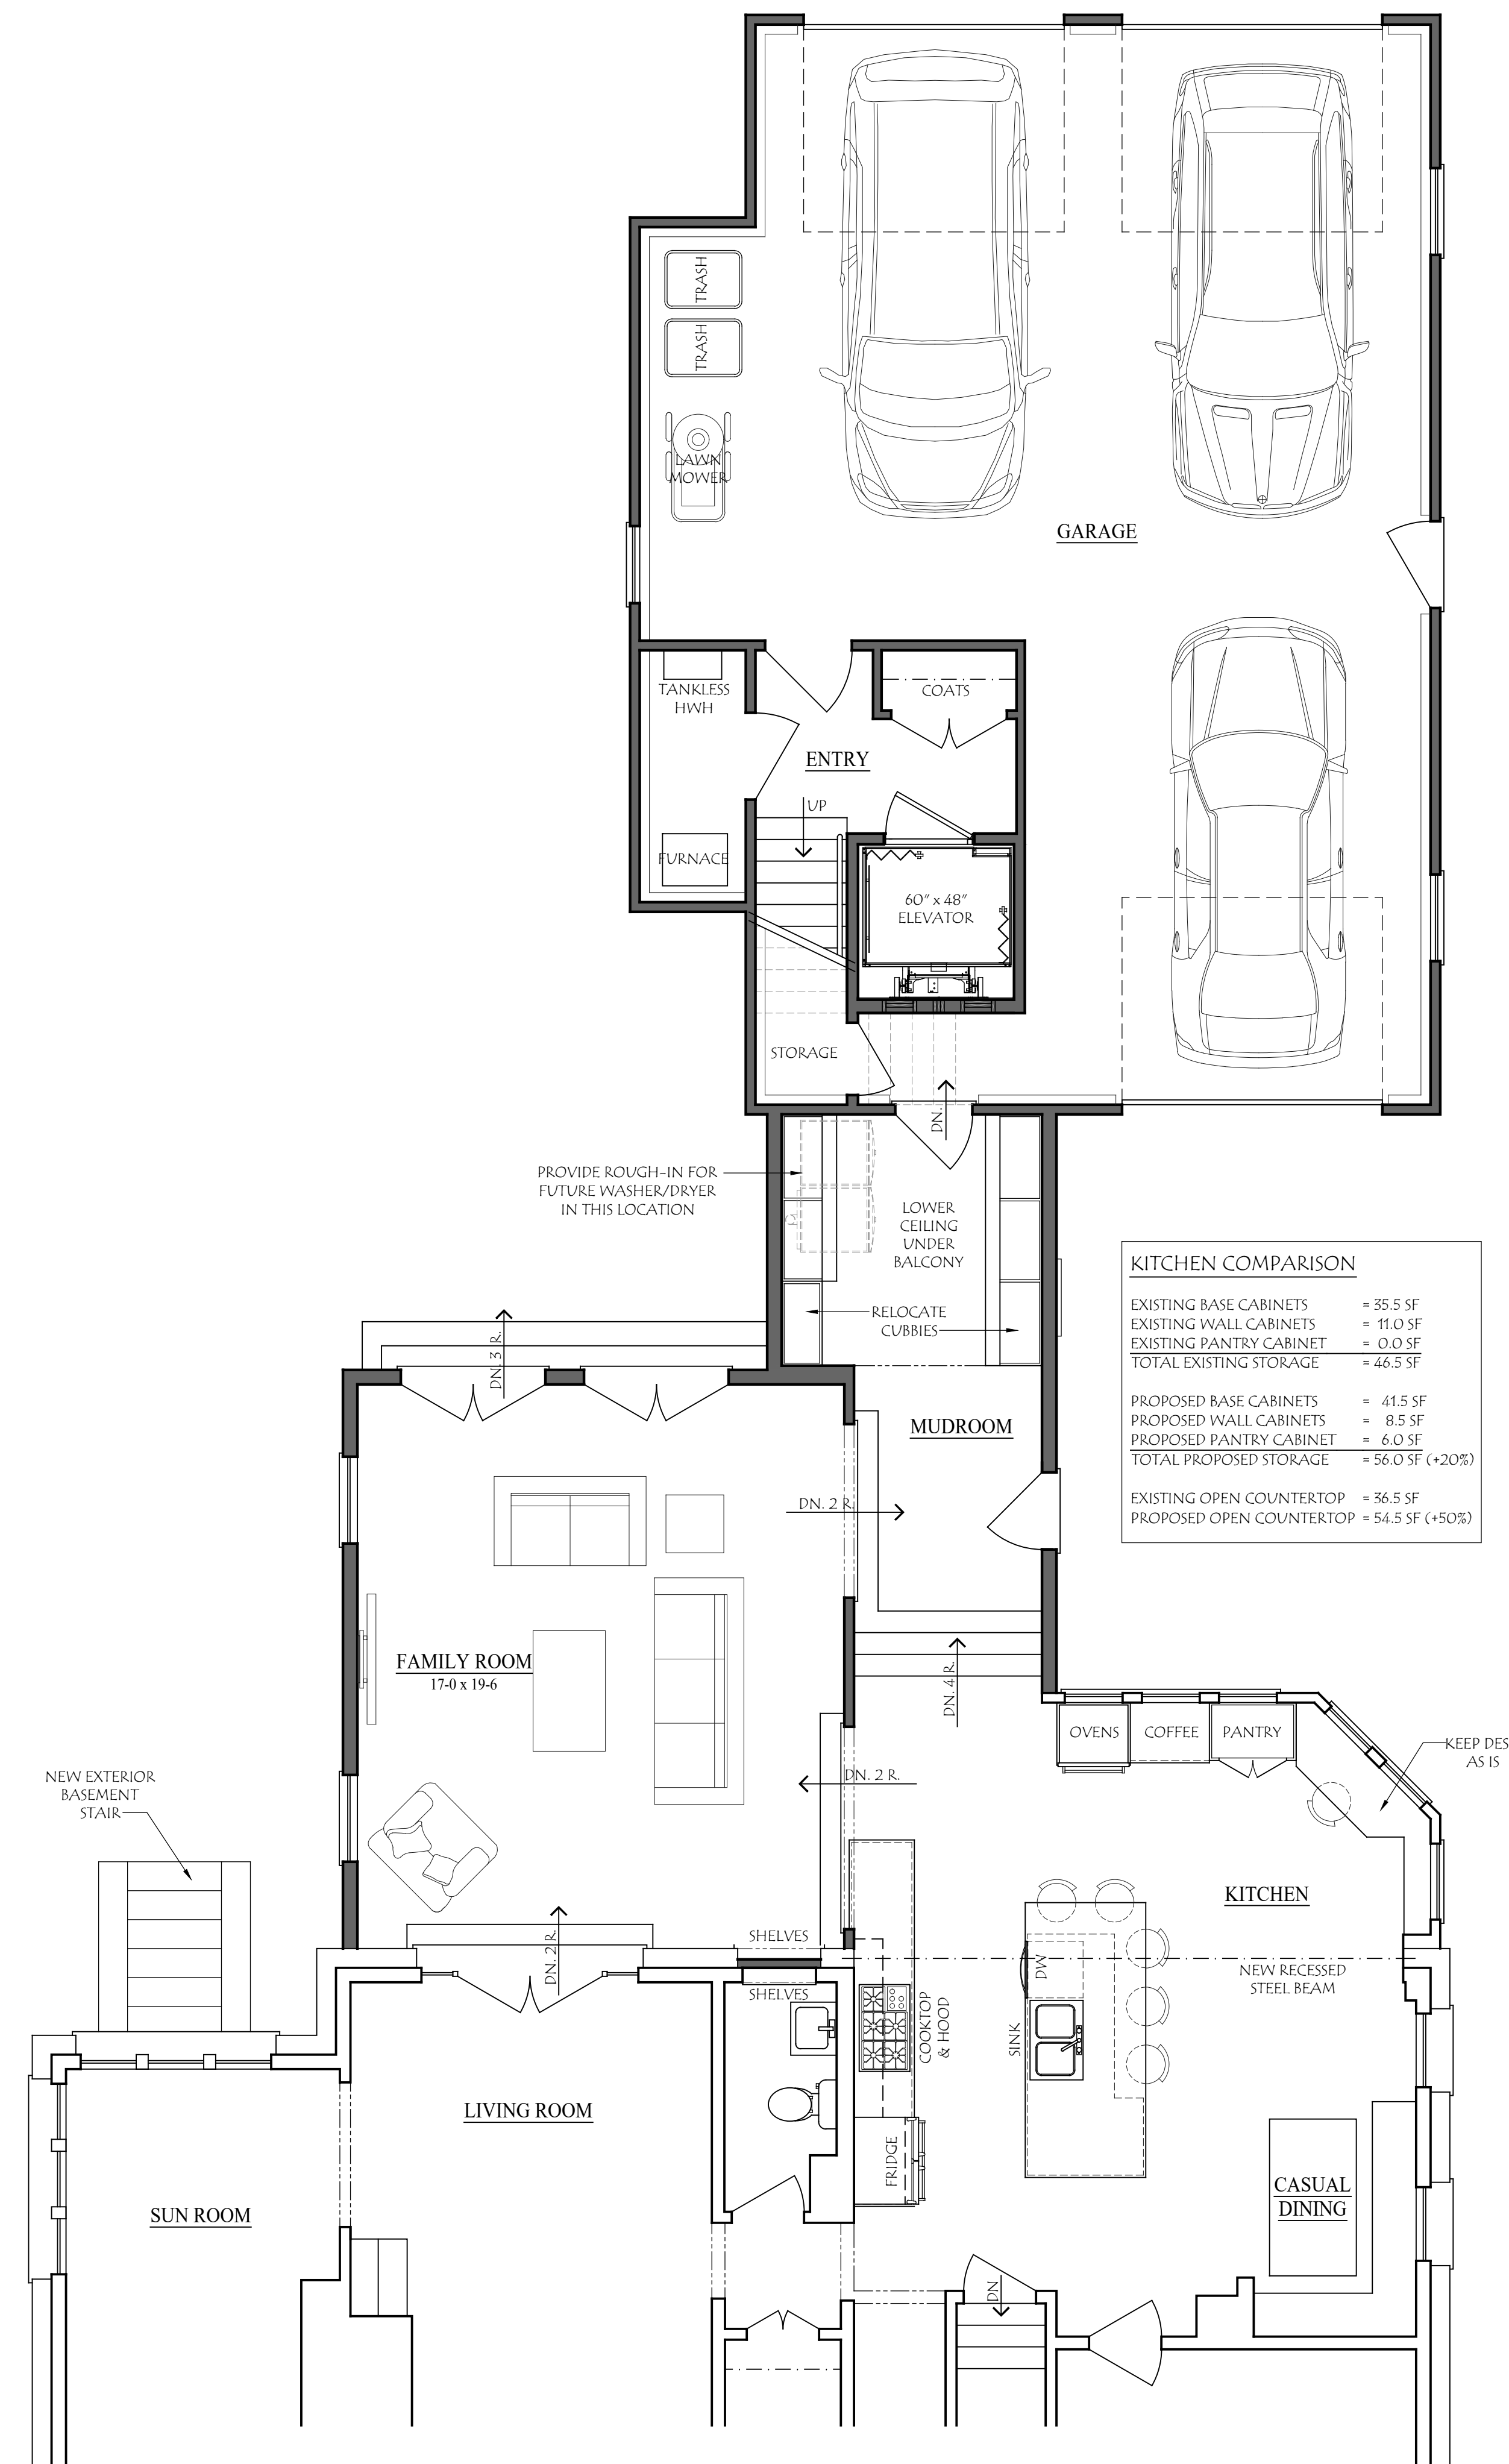

First Floor Plan
SCALE: 1/4" = 1'-0"

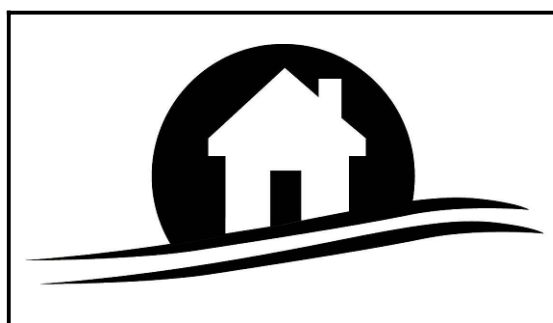

LAUERHASS ARCHITECTURE
753 Francis Avenue Bexley, Ohio 43209 614.371.3523
www.LauerhassArchitecture.com
Amy@LauerhassArchitecture.com

COPYRIGHT ©
LAUERHASS ARCHITECTURE, LLC ALL RIGHTS RESERVED.
THE ARCHITECT DRAWINGS AND OTHER WORK ARE FOR USE ONLY ON THIS PROJECT.
THESE DRAWINGS SHALL NOT BE REPRODUCED OR TRANSMITTED IN ANY FORM OR BY ANY MEANS, ELECTRONIC OR MECHANICAL, WITHOUT THE EXPRESS WRITTEN AUTHORIZATION OF THE ARCHITECT.

ADDITION & RENOVATION FOR:
THE WESTIN RESIDENCE
399 SOUTH COLUMBIA AVE.
BEXLEY, OHIO 43209

Project Number:
19-083

Revisions:

Date:
12 May 2020

Drawing Title:
**First Floor Plan
Second Floor Plan**

Sheet Number:
A-1