





○ West Elevation
SCALE: 1/4" = 1'-0"

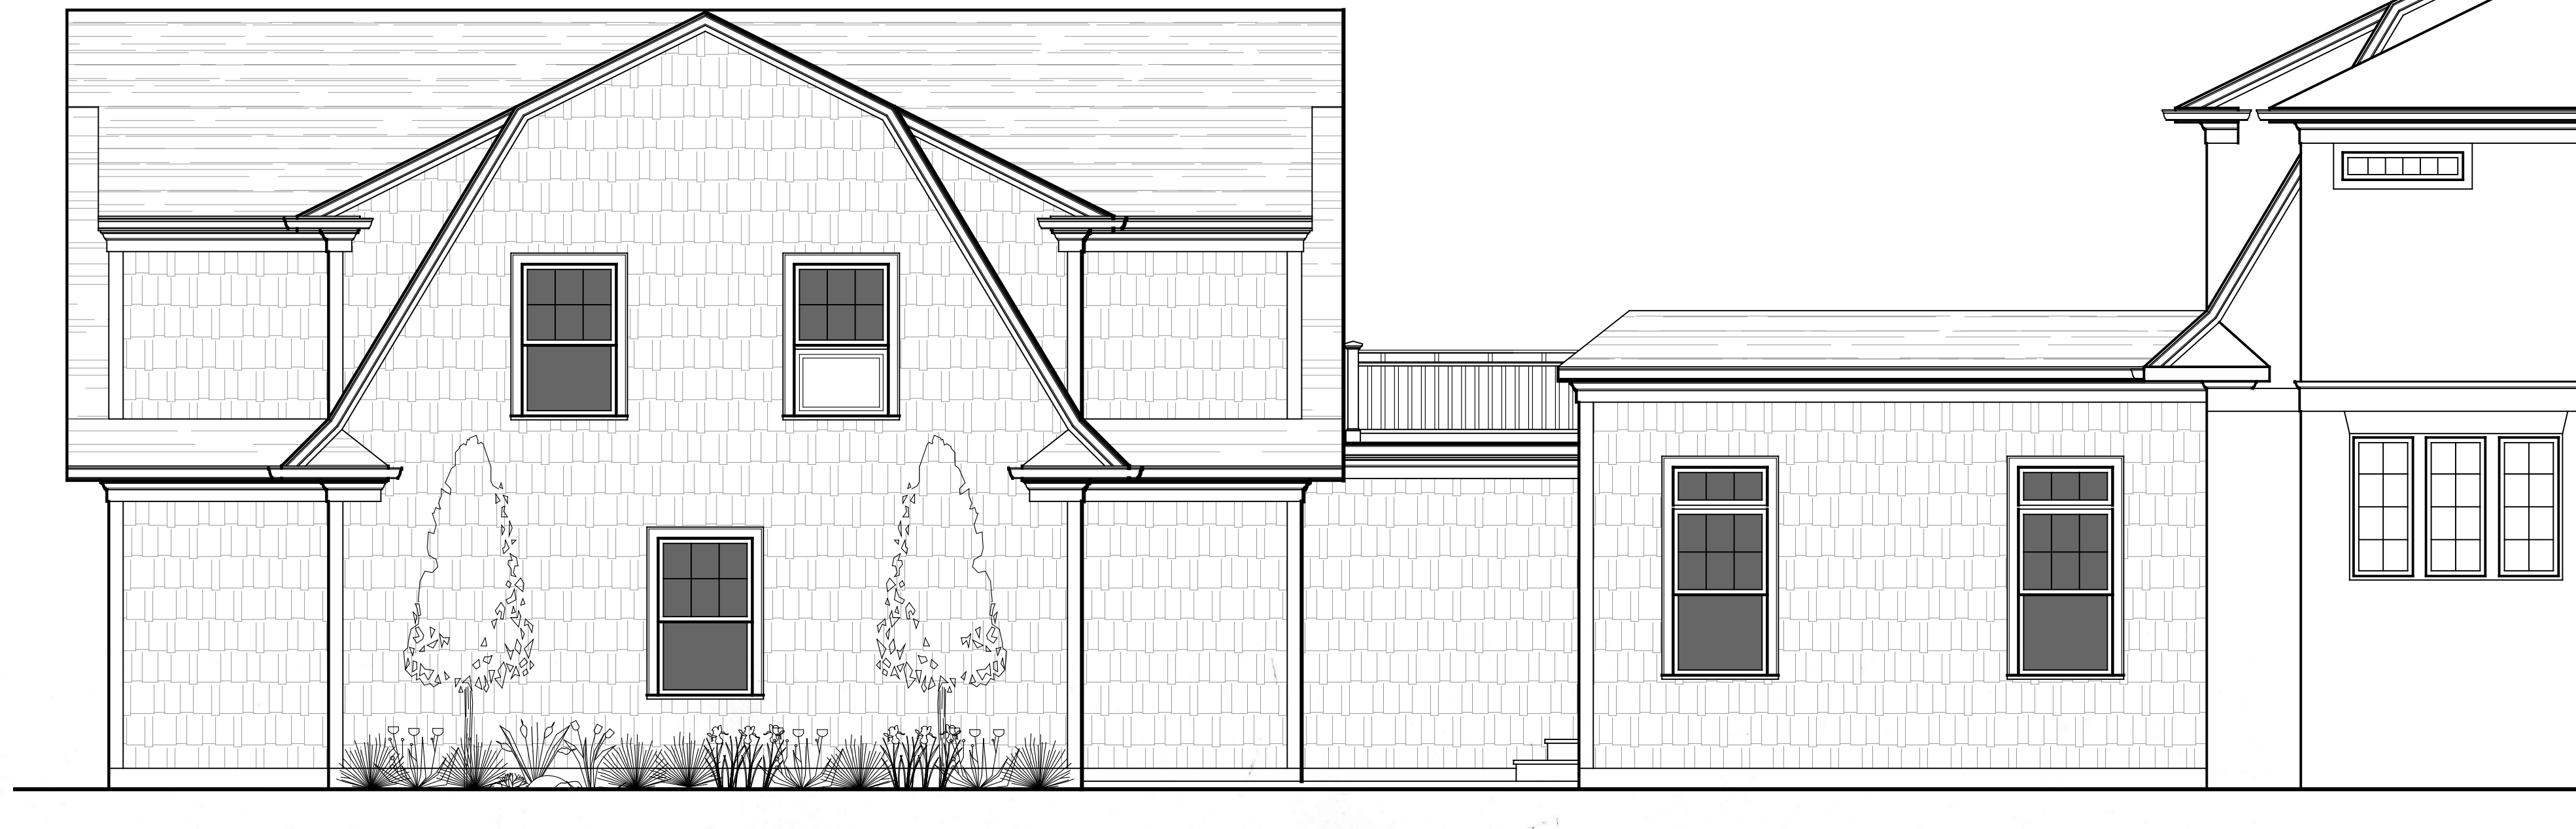

○ South Elevation
SCALE: 1/4" = 1'-0"

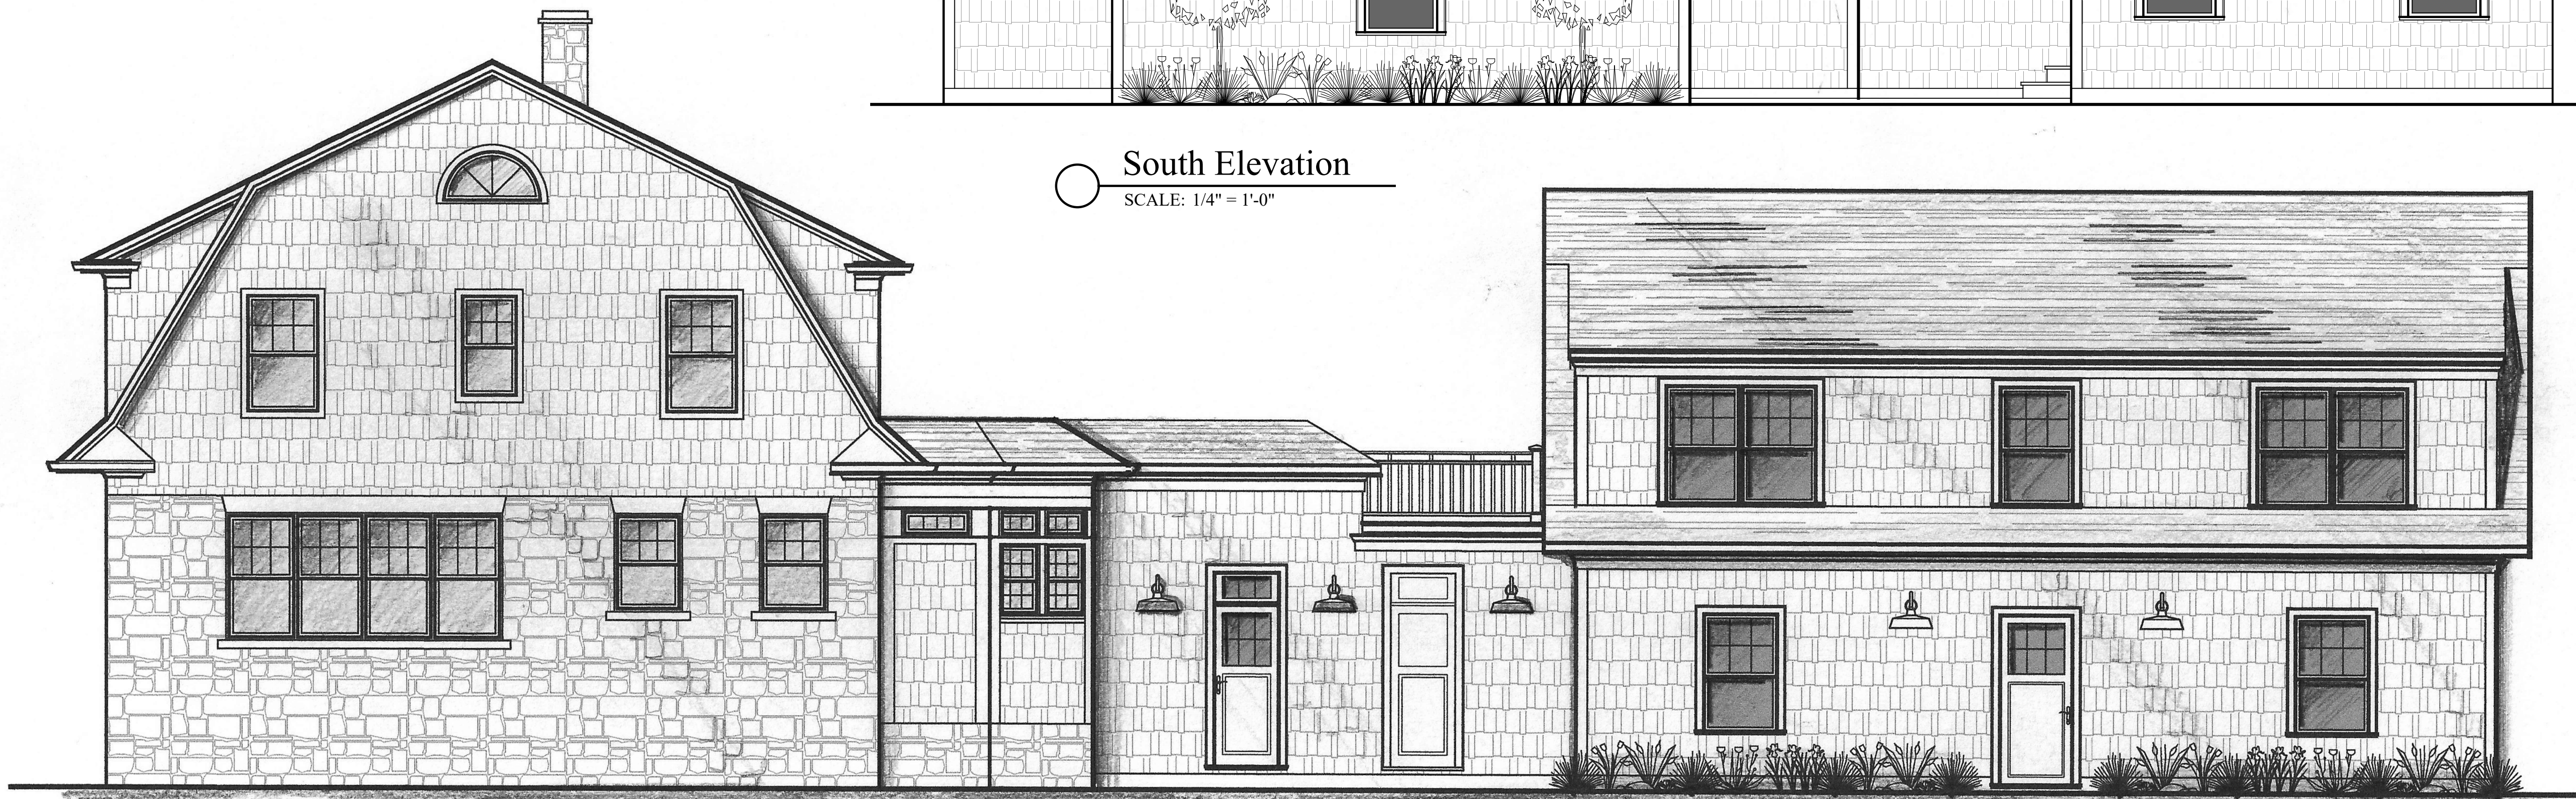

○ North Elevation
SCALE: 1/4" = 1'-0"



LAUERHASS ARCHITECTURE
753 Francis Avenue Bexley, Ohio 43209 614.371.3523
www.LauerhassArchitecture.com
Amy@LauerhassArchitecture.com

COPYRIGHT©
LAUERHASS ARCHITECTURE, LLC ALL RIGHTS RESERVED.
THE ARCHITECT'S DRAWINGS AND OTHER WORK ARE FOR USE SOLELY ON THIS PROJECT.
THEY SHALL NOT BE USED WITHOUT THE EXPRESS WRITTEN AUTHORIZATION OF THE ARCHITECT.

ADDITION & RENOVATION FOR:
THE WESTIN RESIDENCE
399 SOUTH COLUMBIA AVE.
BEXLEY, OHIO 43209

Project Number:
19-083

Revisions:

Date:
12 May 2020

Drawing Title:
Exterior Elevations

Sheet Number:
A-2