




NORTH ELEVATION



ALLEY

WEST ELEVATION

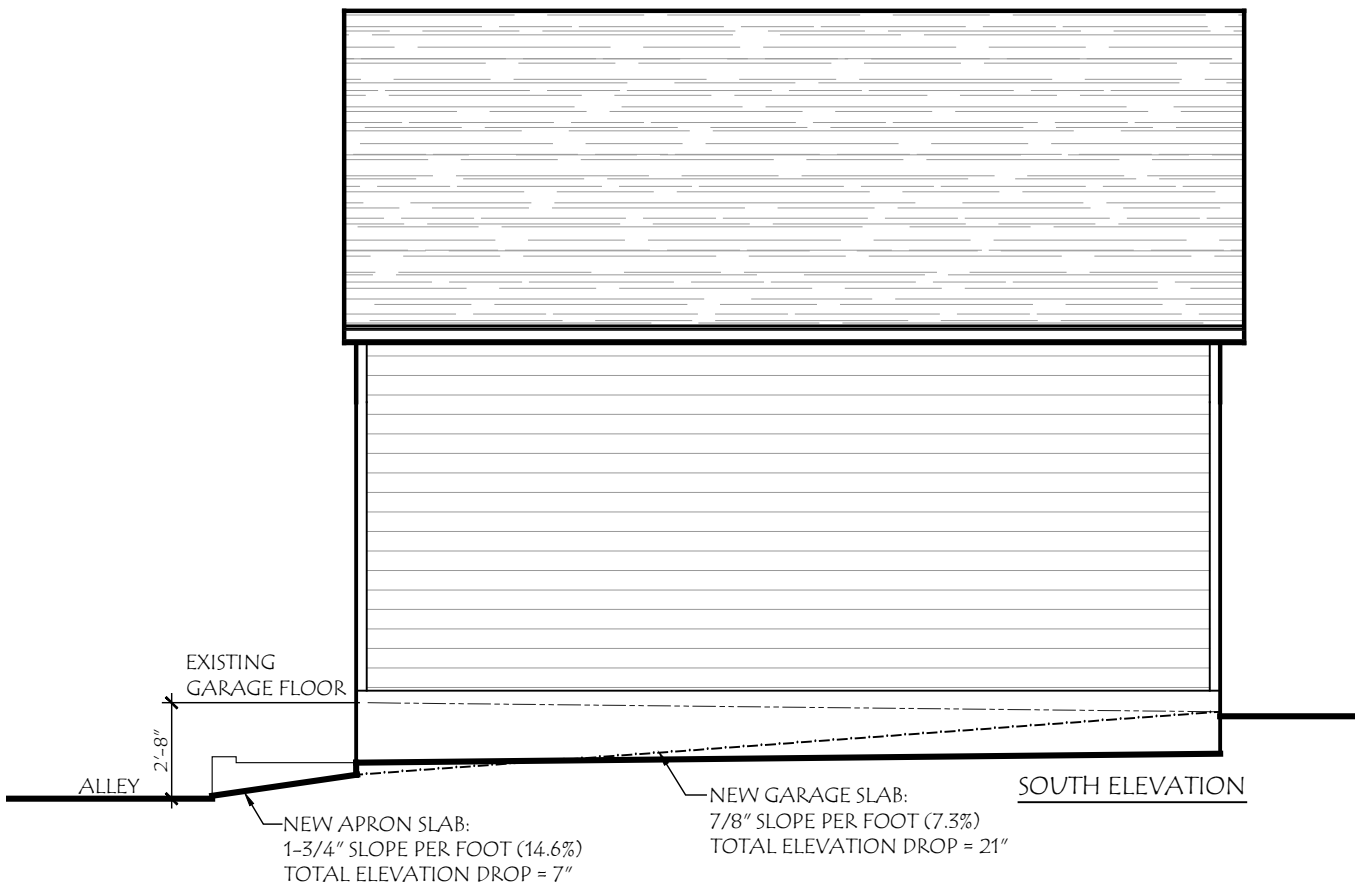

EXISTING GARAGE FLOOR

2'-8"

SOUTH ELEVATION

NEW APRON SLAB:  
1-3/4" SLOPE PER FOOT (14.6%)  
TOTAL ELEVATION DROP = 7"

NEW GARAGE SLAB:  
7/8" SLOPE PER FOOT (7.3%)  
TOTAL ELEVATION DROP = 21"



20'-0"

EAST ELEVATION

**COPYRIGHT©**

LAUERHASS ARCHITECTURE, LLC  
ALL RIGHTS RESERVED.

THE ARCHITECT'S DRAWINGS AND OTHER WORK ARE FOR USE SOLELY ON THIS PROJECT. THE ARCHITECT IS THE AUTHOR, AND RESERVES ALL RIGHTS. INFORMATION CONTAINED HEREIN SHALL NOT BE USED WITHOUT THE EXPRESS WRITTEN AUTHORIZATION OF THE ARCHITECT.

Date:  
19 May 2020

Drawing Title:  
**Garage Elevations**

Scale:  
3/16" = 1'-0"

Project Number:  
20-041

Project Name:  
The Sutor Residence

Sheet Number:  
A-2



**Lauerhass Architecture**  
RENOVATION - ADDITION - NEW HOME