

REVISIONS




▲ DATE

GARAGE ADDITION PLANS
NOT FOR CONSTRUCTION

PHASE :
DESIGN DEVELOPMENT

DATE : 08.13.2020

DD-01

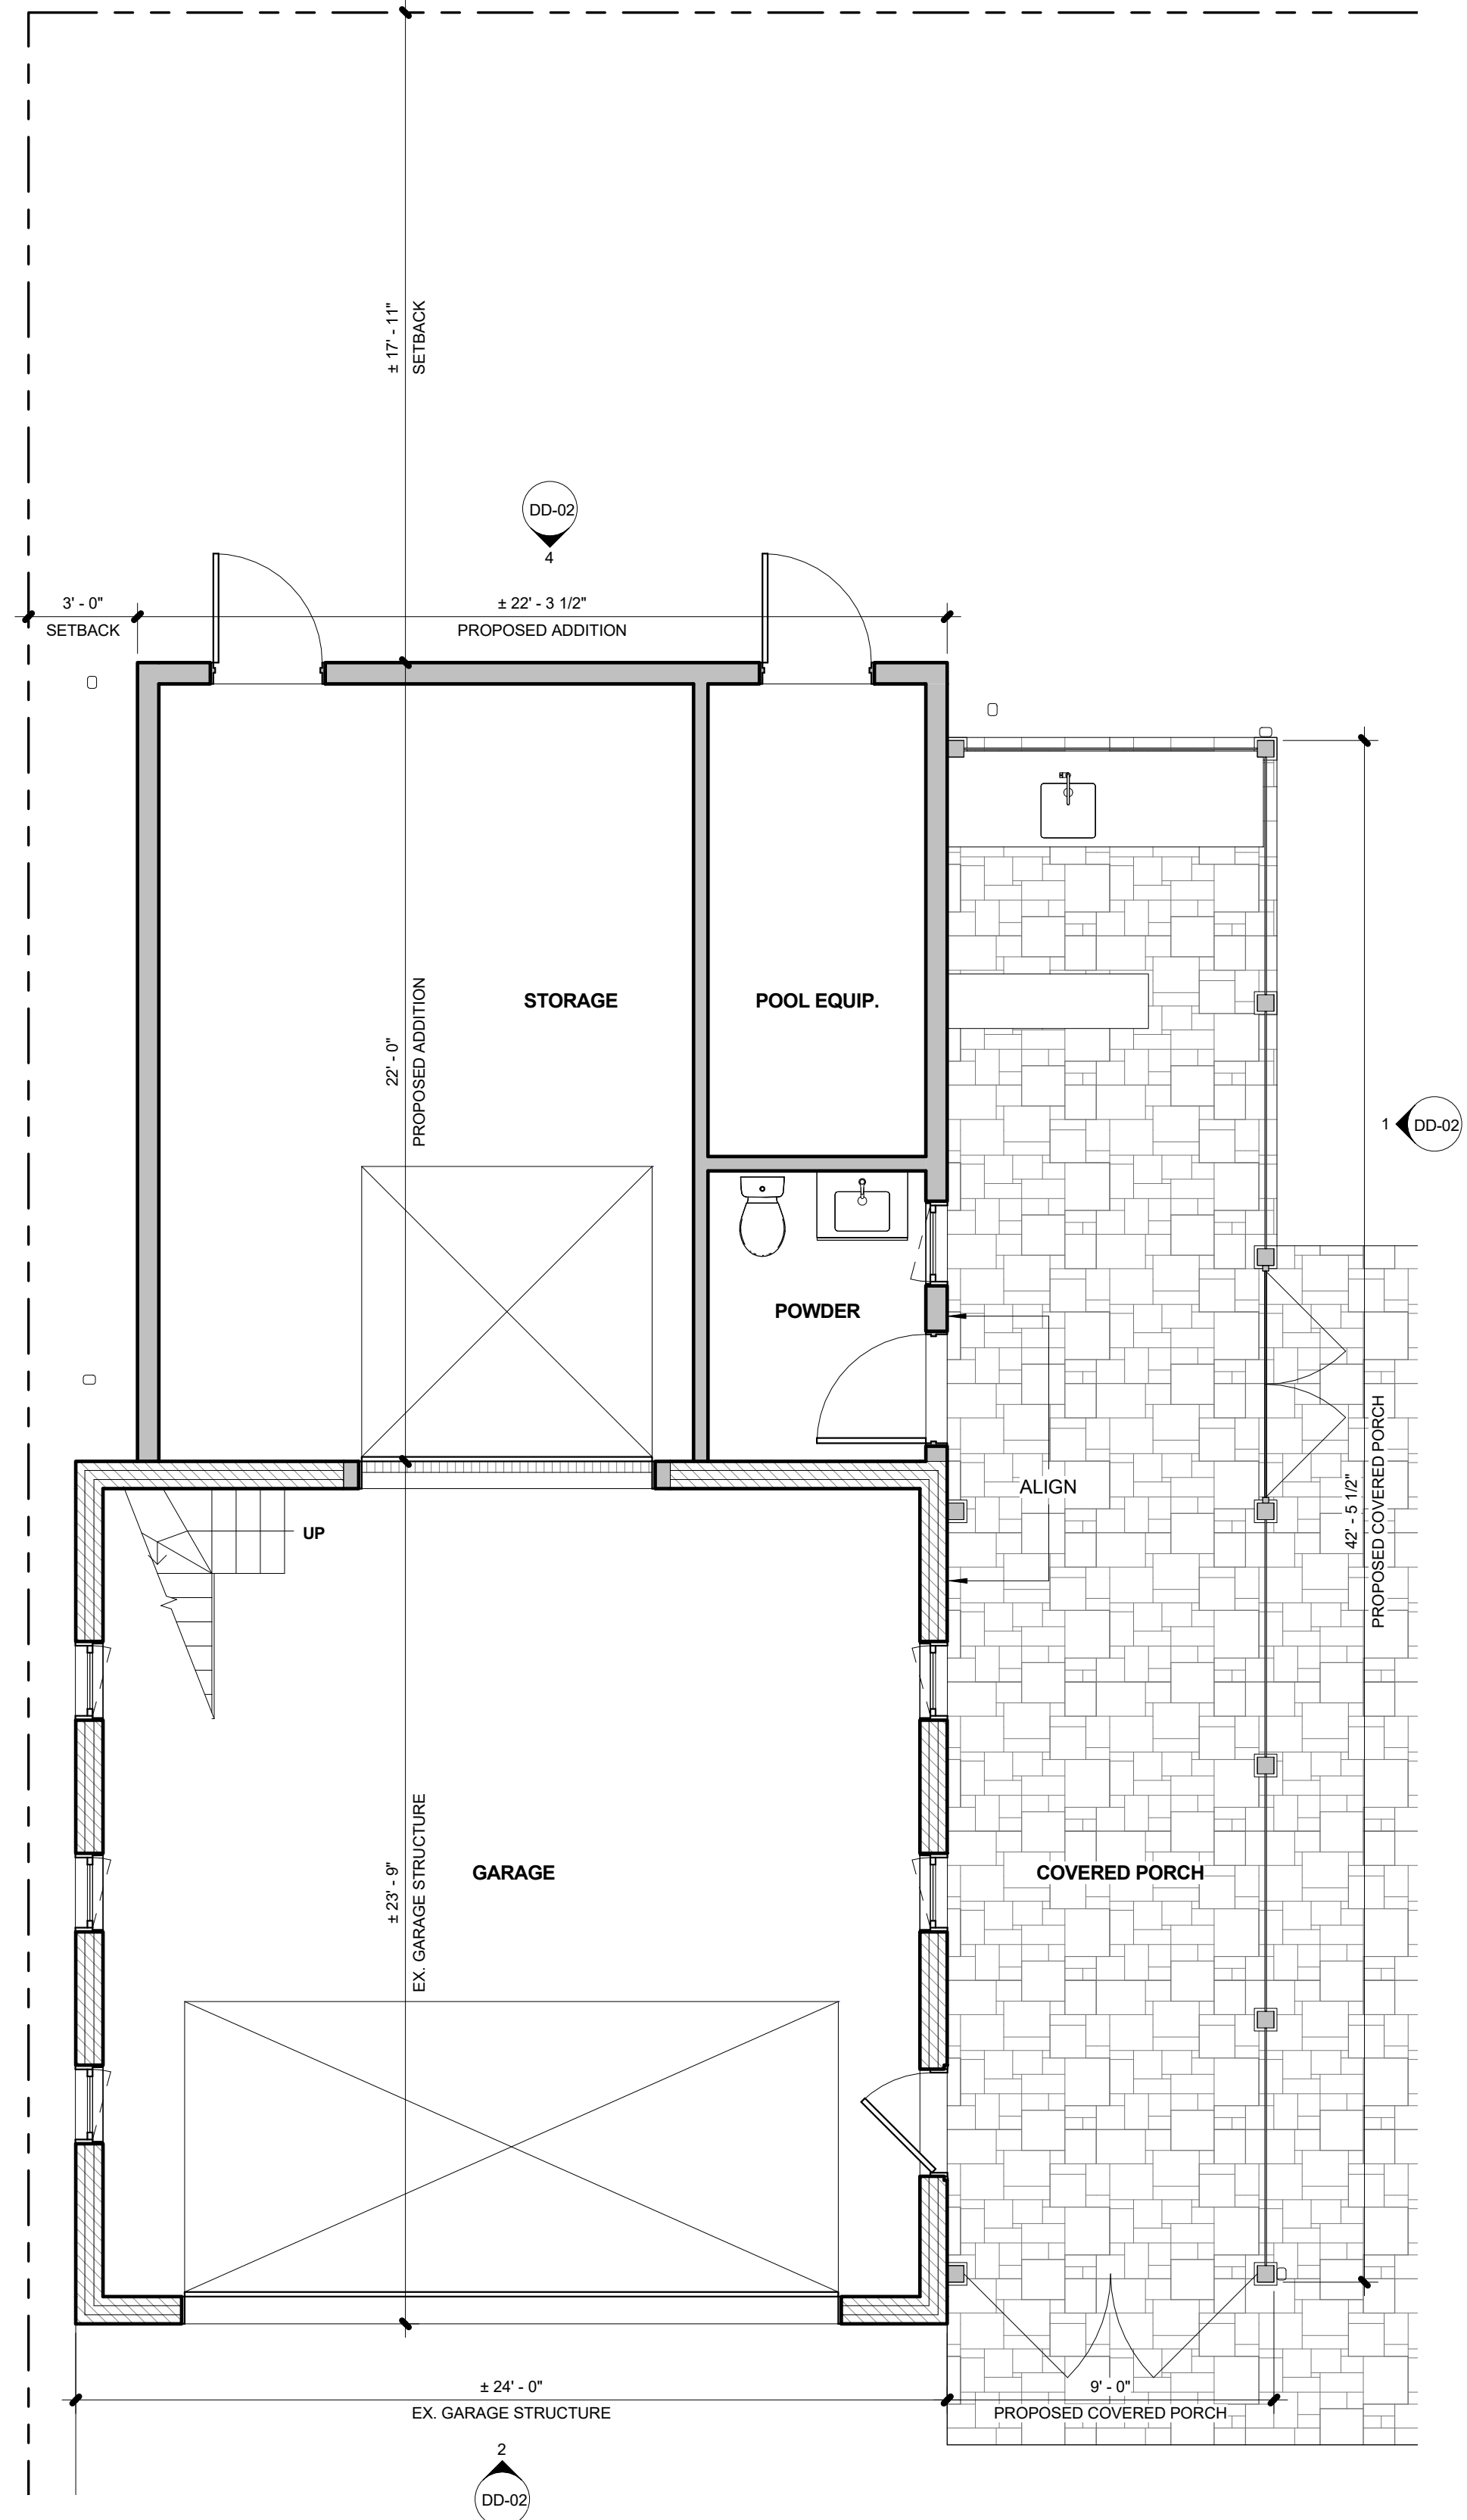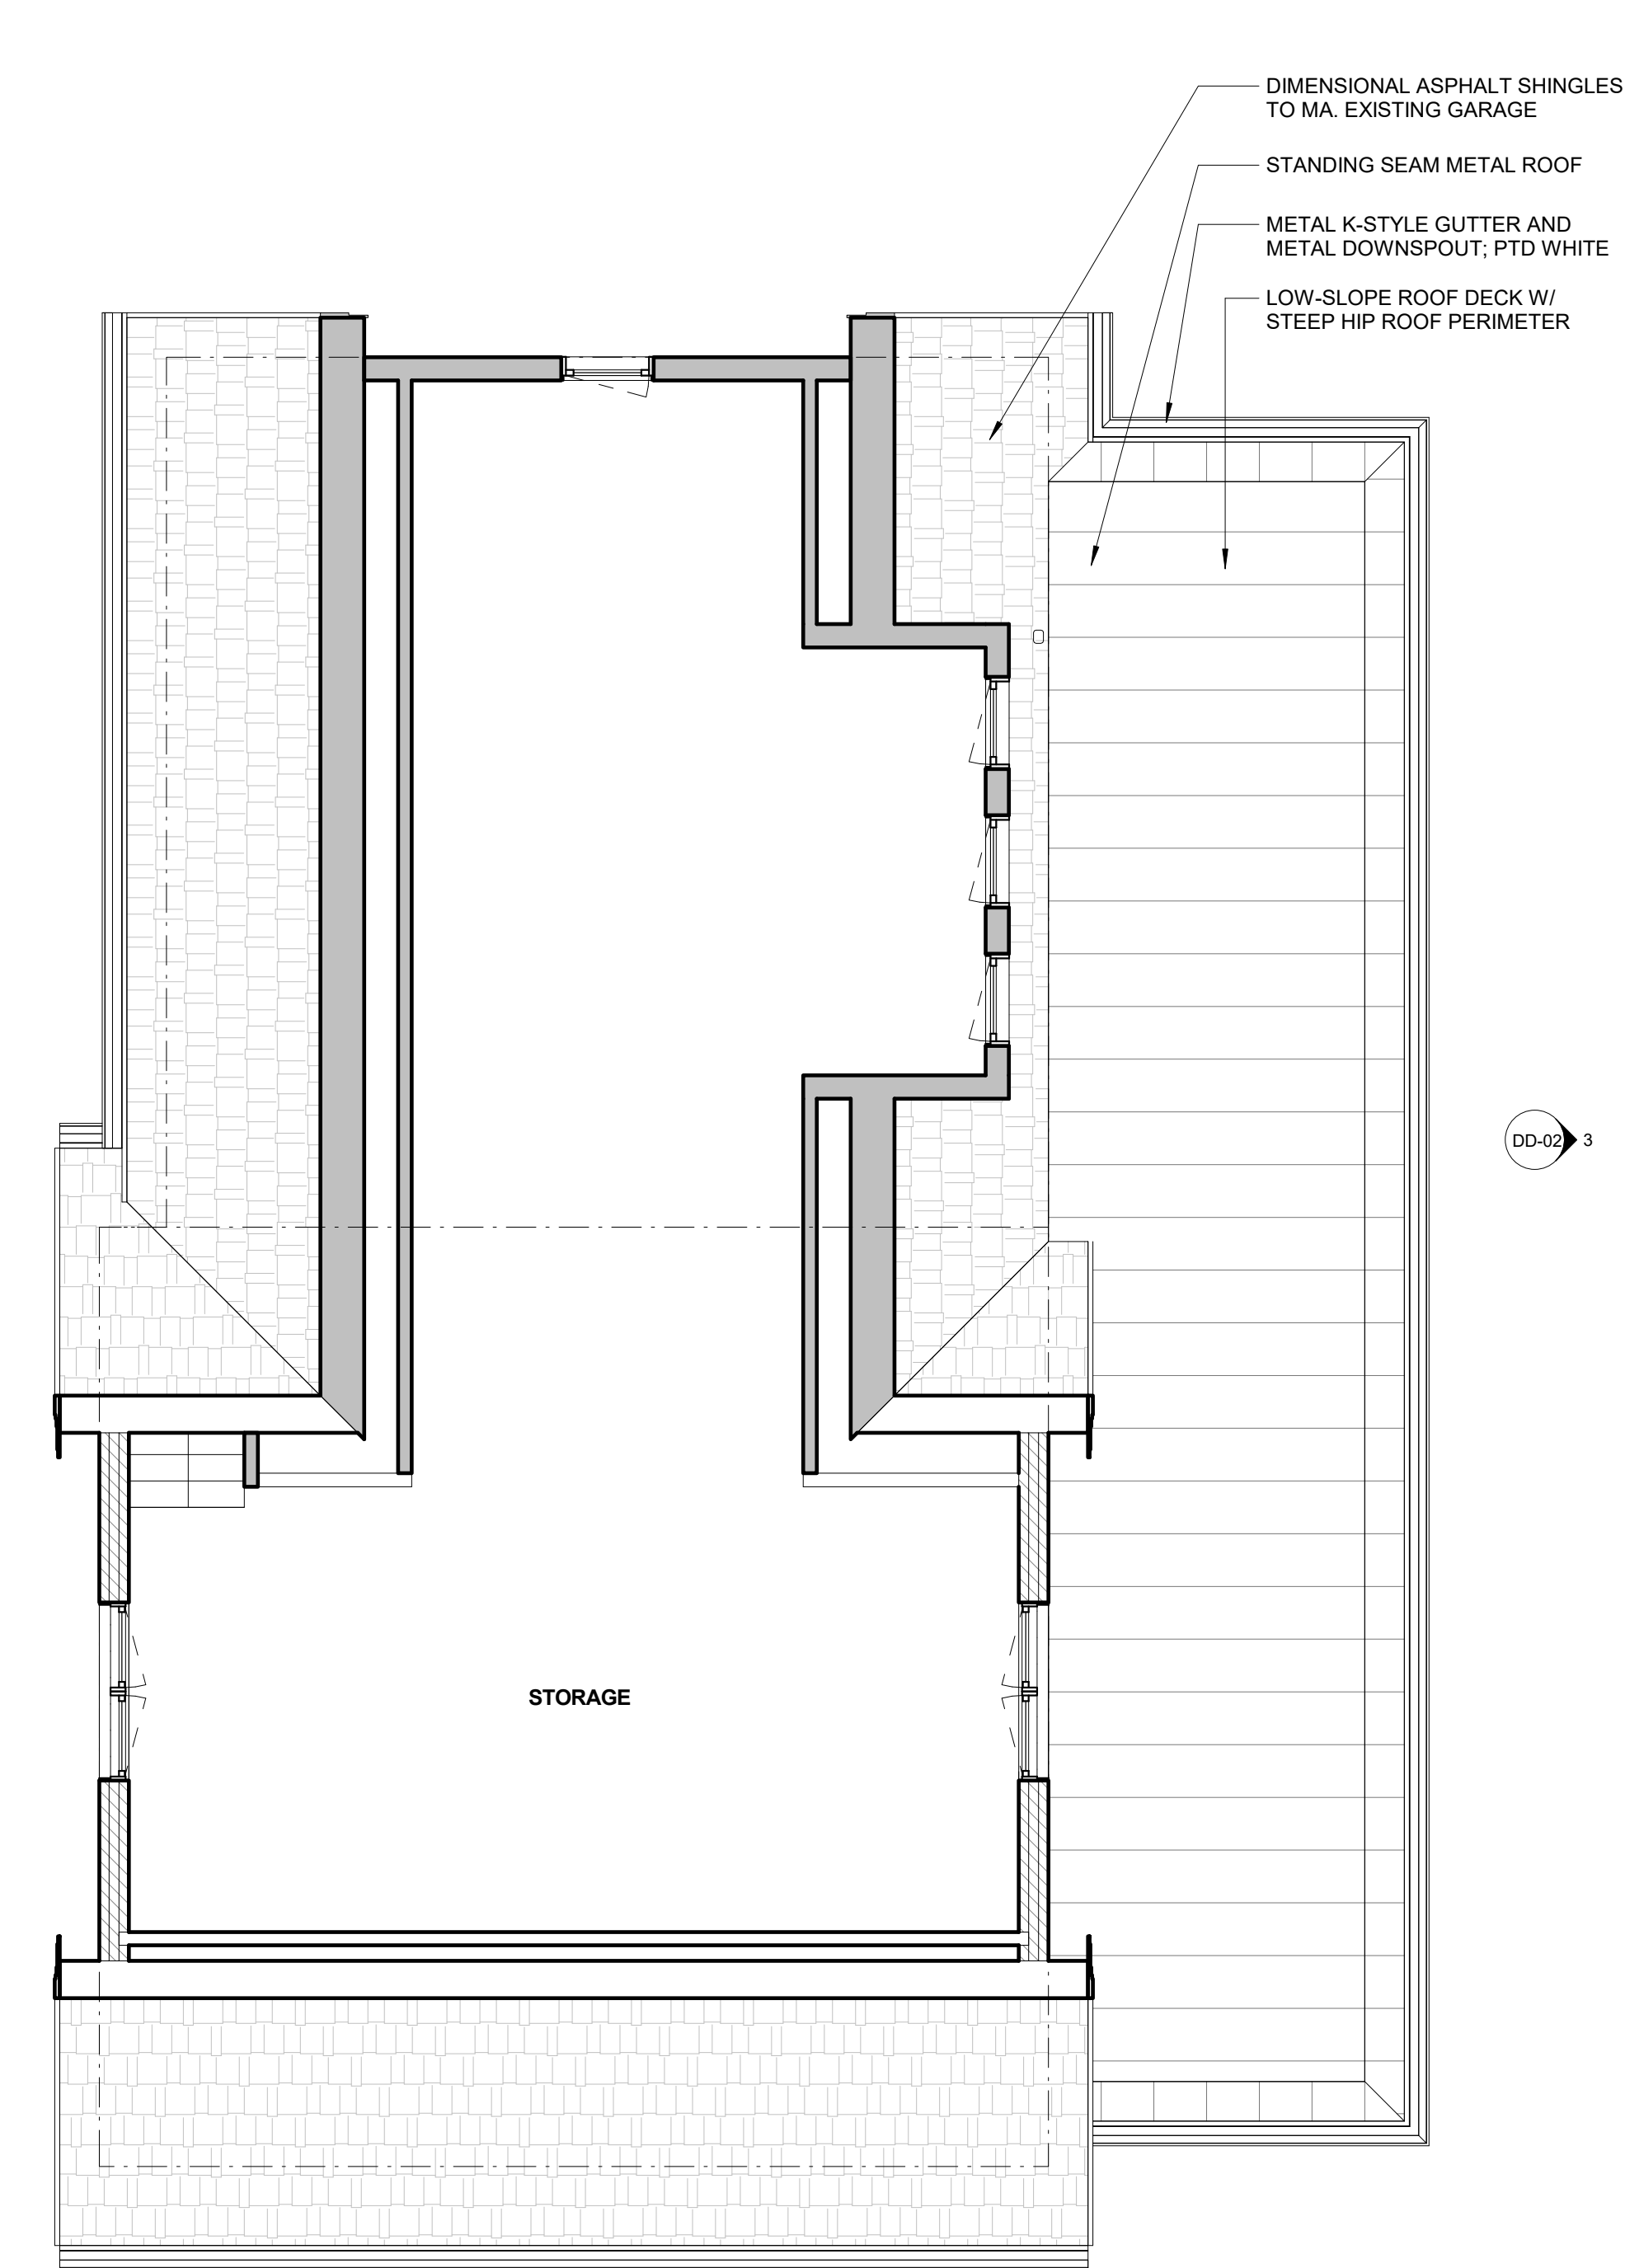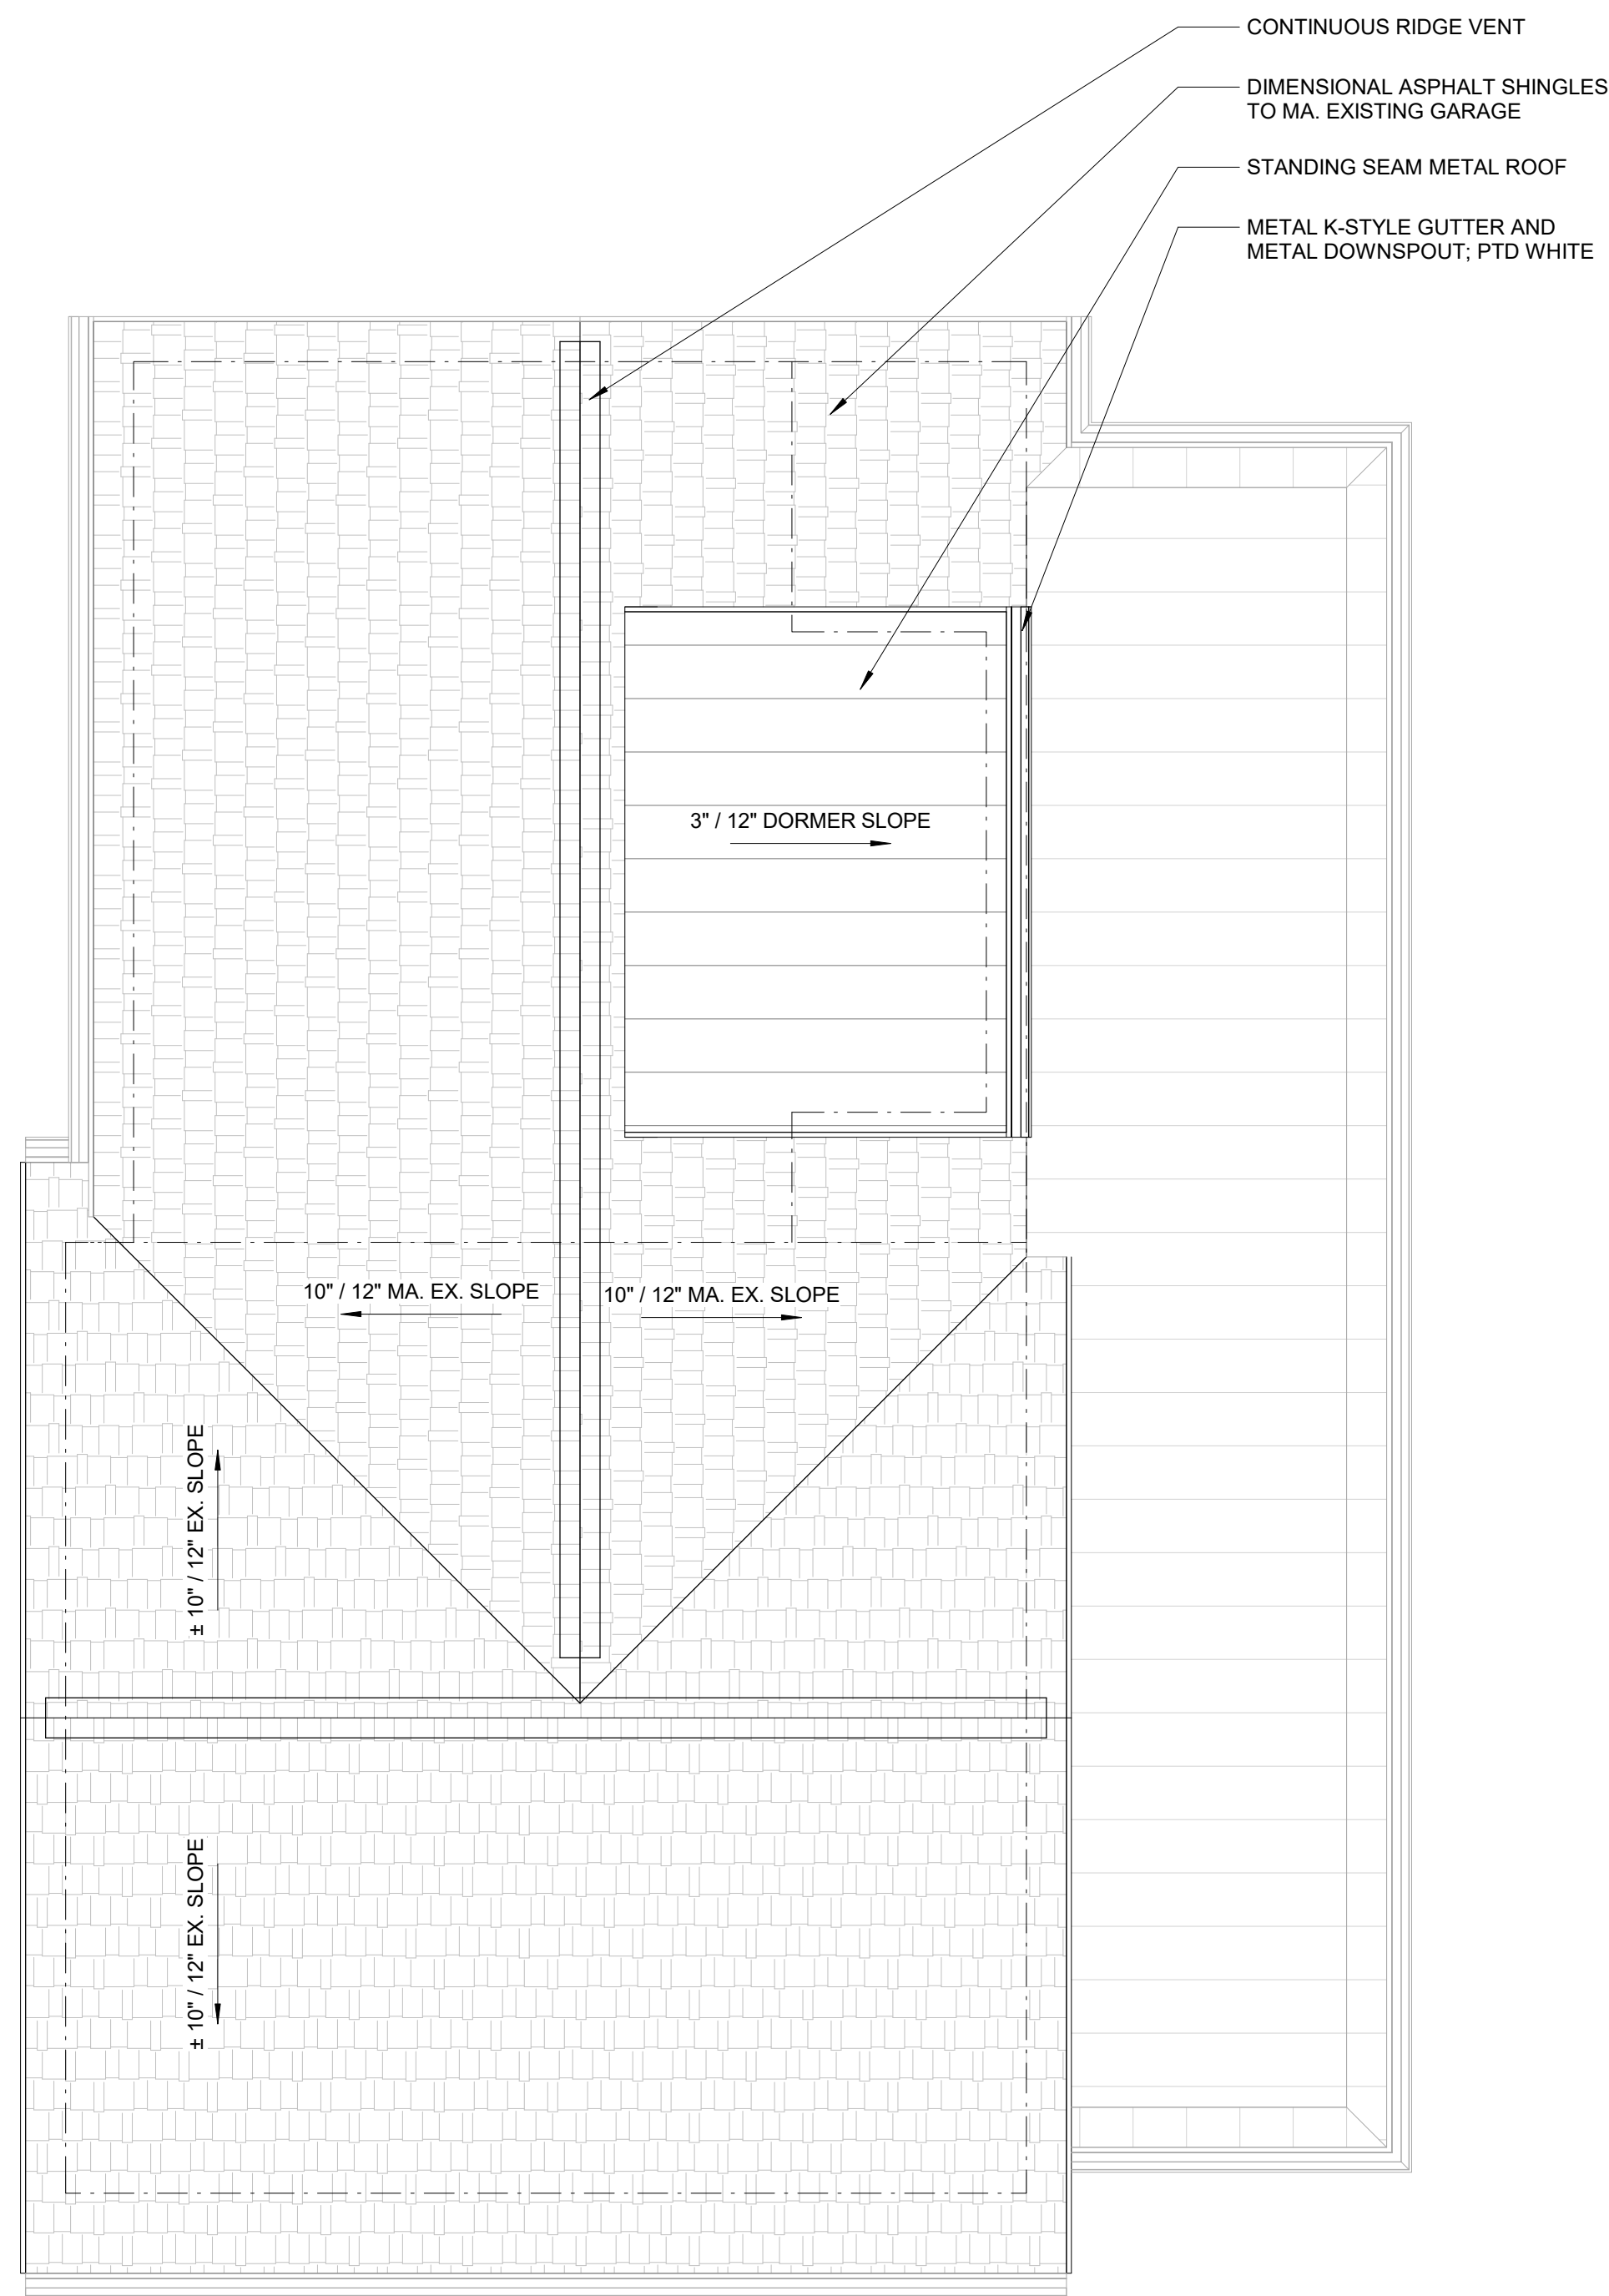

3 ROOF CONSTRUCTION PLAN
SCALE: 1/4" = 1'-0"

2 SECOND FLOOR CONSTRUCTION PLAN
SCALE: 1/4" = 1'-0"


1 FIRST FLOOR CONSTRUCTION PLAN
SCALE: 1/4" = 1'-0"




6 3D VIEW
SCALE:




5 3D VIEW
SCALE:

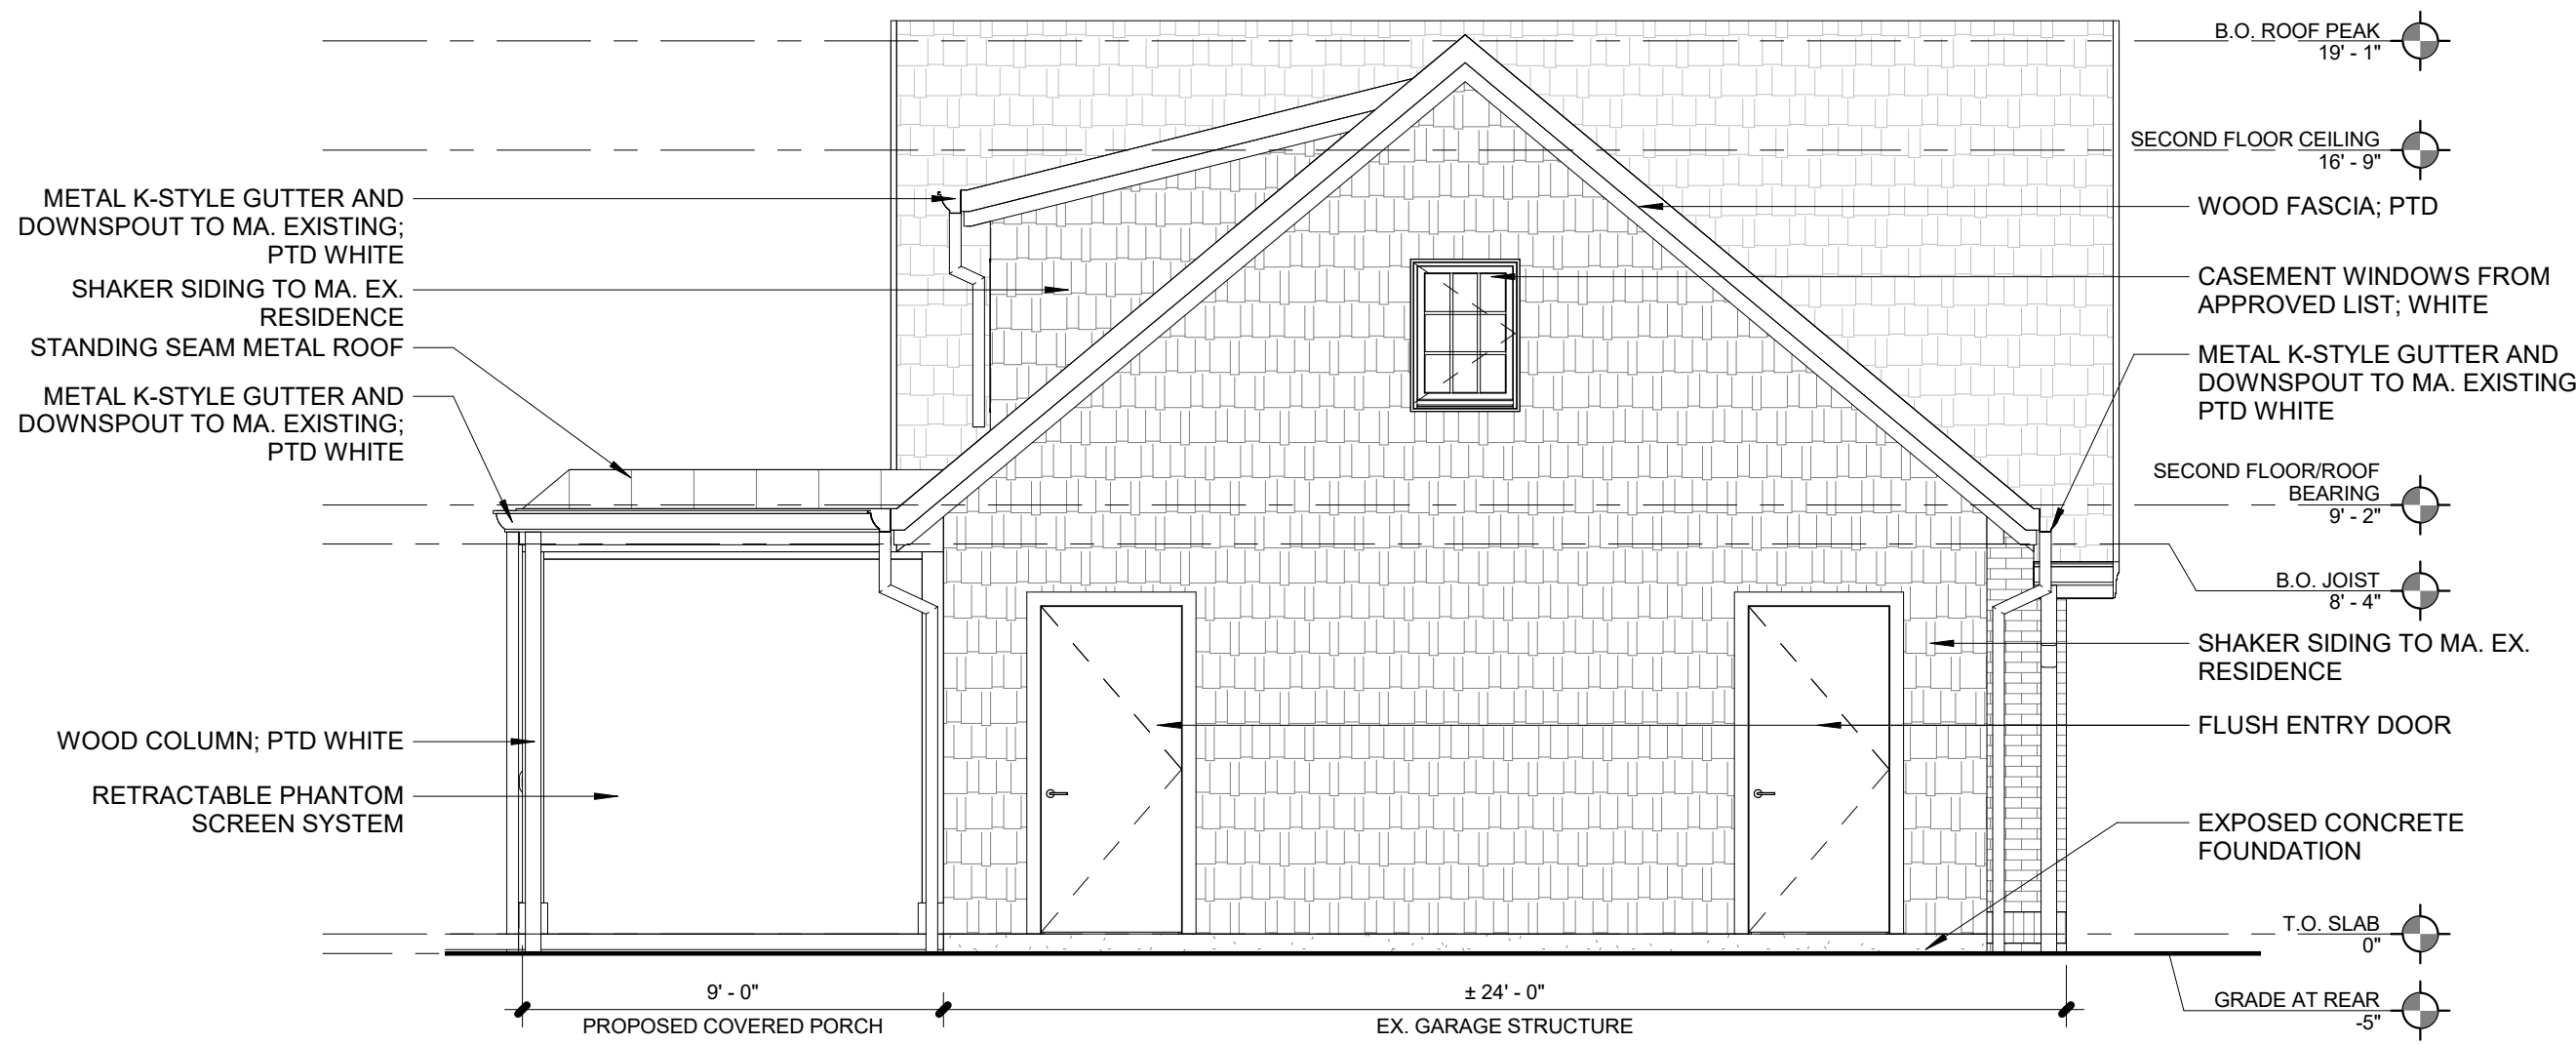


4 EXTERIOR ELEVATION - EAST FACING
SCALE: 1/4" = 1'-0"

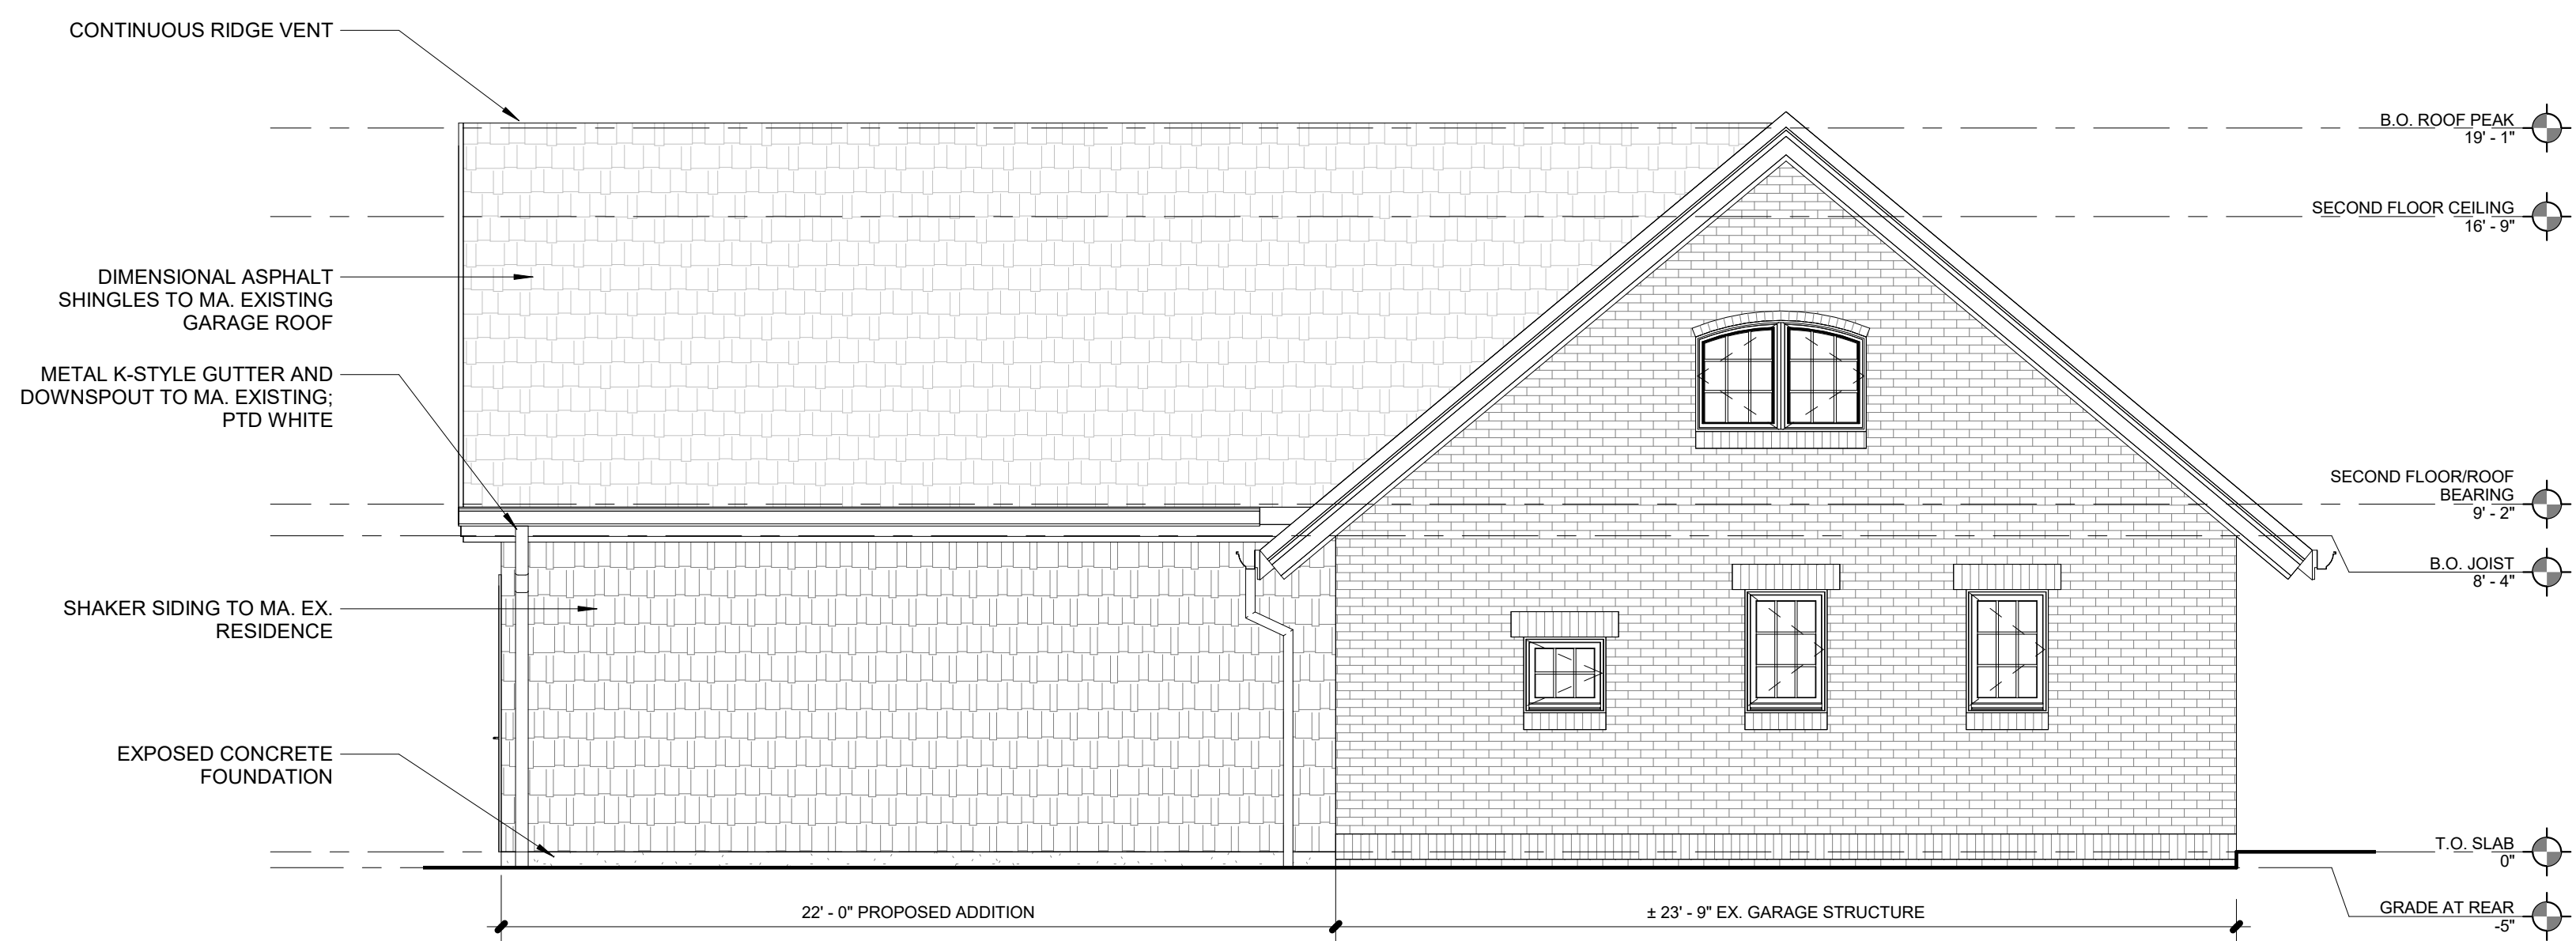

3 EXTERIOR ELEVATION - NORTH FACING
SCALE: 1/4" = 1'-0"

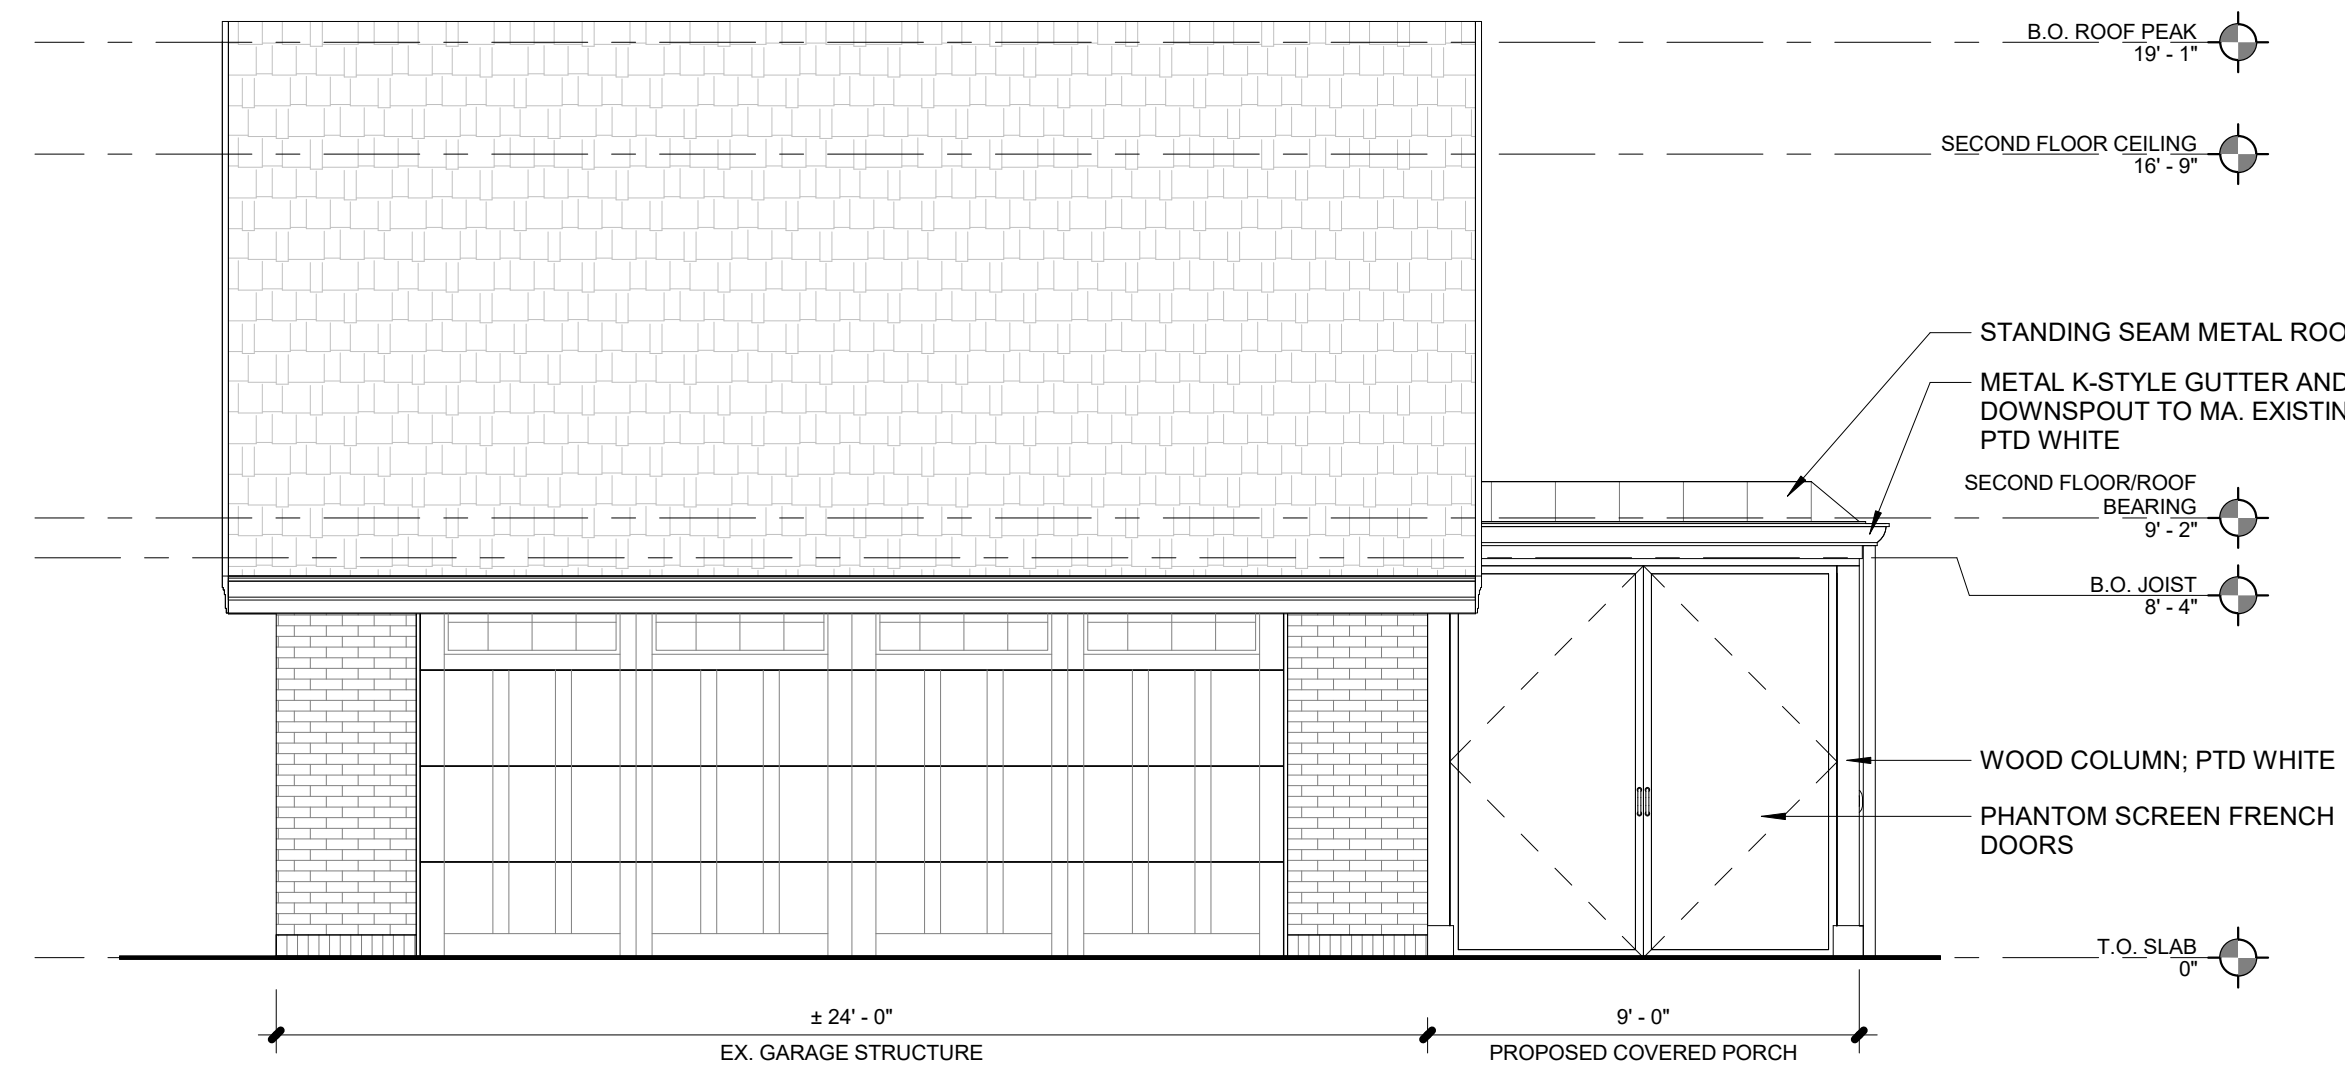

2 EXTERIOR ELEVATION - WEST FACING
SCALE: 1/4" = 1'-0"

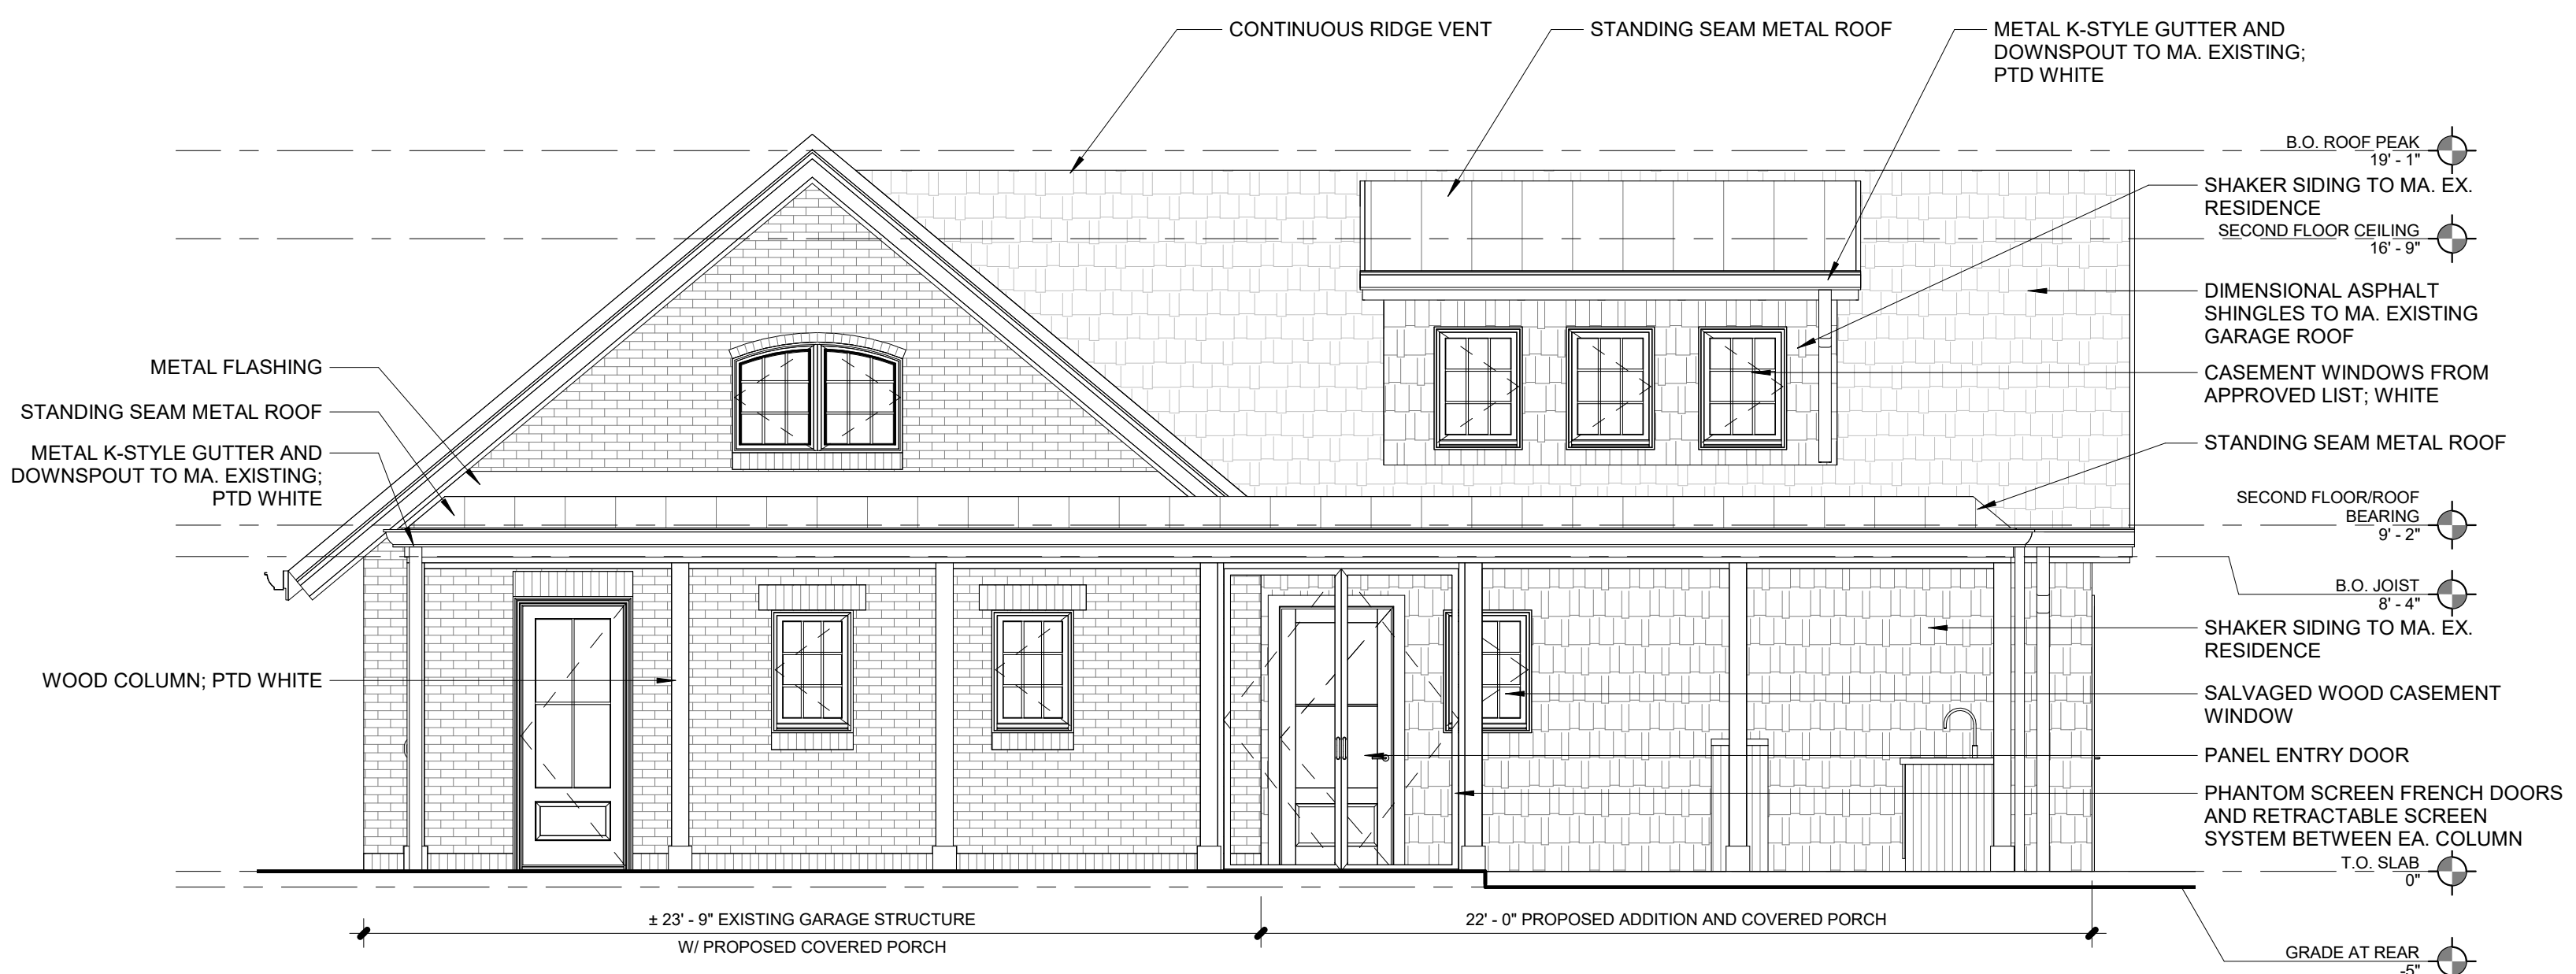

1 EXTERIOR ELEVATION - SOUTH FACING
SCALE: 1/4" = 1'-0"

REVISIONS

DATE

GARAGE ADDITION EXTERIOR ELEVATIONS

NOT FOR CONSTRUCTION

PHASE :
DESIGN DEVELOPMENT

DATE : 08.13.2020