

**COPYRIGHT©**

LAUERHASS ARCHITECTURE, LLC  
ALL RIGHTS RESERVED.

THE ARCHITECT'S DRAWINGS AND OTHER WORK ARE FOR USE SOLELY ON THIS PROJECT. THE ARCHITECT IS THE AUTHOR, AND RESERVES ALL RIGHTS. INFORMATION CONTAINED HEREIN SHALL NOT BE USED WITHOUT THE EXPRESS WRITTEN AUTHORIZATION OF THE ARCHITECT.

Date:  
9 Sept 2020

Project Number:  
20-014

Drawing Title:  
**First Floor Plan**


Project Name:  
The Spangler Residence

Scale:  
1/4" = 1'-0"

Sheet Number:  
A-1



**Lauerhass Architecture**  
RENOVATION - ADDITION - NEW HOME

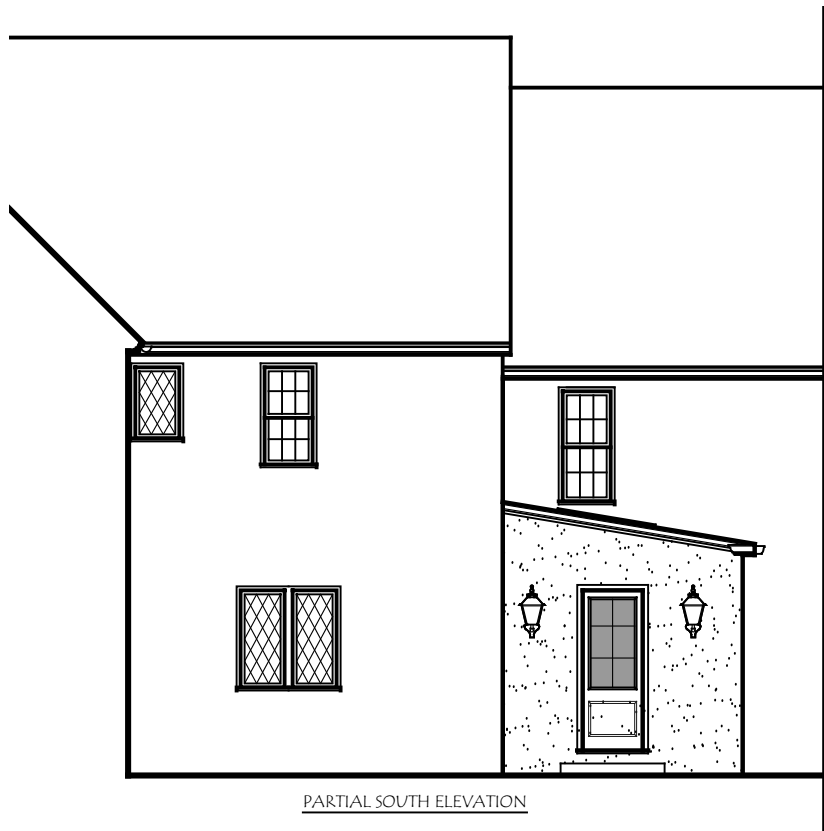

PARTIAL SOUTH ELEVATION



PARTIAL EAST ELEVATION



PARTIAL NORTH ELEVATION



PARTIAL NORTH ELEVATION



WEST (FRONT) ELEVATION

**COPYRIGHT©**  
 LAUERHASS ARCHITECTURE, LLC  
 ALL RIGHTS RESERVED.  
 THE ARCHITECT'S DRAWINGS AND OTHER WORK  
 ARE FOR USE SOLELY ON THIS PROJECT.  
 THE ARCHITECT IS THE AUTHOR, AND RESERVES  
 ALL RIGHTS. INFORMATION CONTAINED HEREIN  
 SHALL NOT BE USED WITHOUT THE EXPRESS  
 WRITTEN AUTHORIZATION OF THE ARCHITECT.

Date:  
 9 Sept 2020

Drawing Title:  
 Exterior Elevations

Scale:  
 1/8" = 1'-0"

Project Number:  
 20-014

Project Name:  
 The Spangler Residence

Sheet Number:  
 A-2

