

COPYRIGHT©

LAUERHASS ARCHITECTURE, LLC
ALL RIGHTS RESERVED.

THE ARCHITECT'S DRAWINGS AND OTHER WORK ARE FOR USE SOLELY ON THIS PROJECT. THE ARCHITECT IS THE AUTHOR, AND RESERVES ALL RIGHTS. INFORMATION CONTAINED HEREIN SHALL NOT BE USED WITHOUT THE EXPRESS WRITTEN AUTHORIZATION OF THE ARCHITECT.

Date:
7 Aug 2020

Project Number:
20-023

Drawing Title:
Foundation Plan


Project Name:
Sieloff-Lee Residence

Scale:
1/4" = 1'-0"

Sheet Number:
A-1



Lauerhass Architecture
RENOVATION - ADDITION - NEW HOME

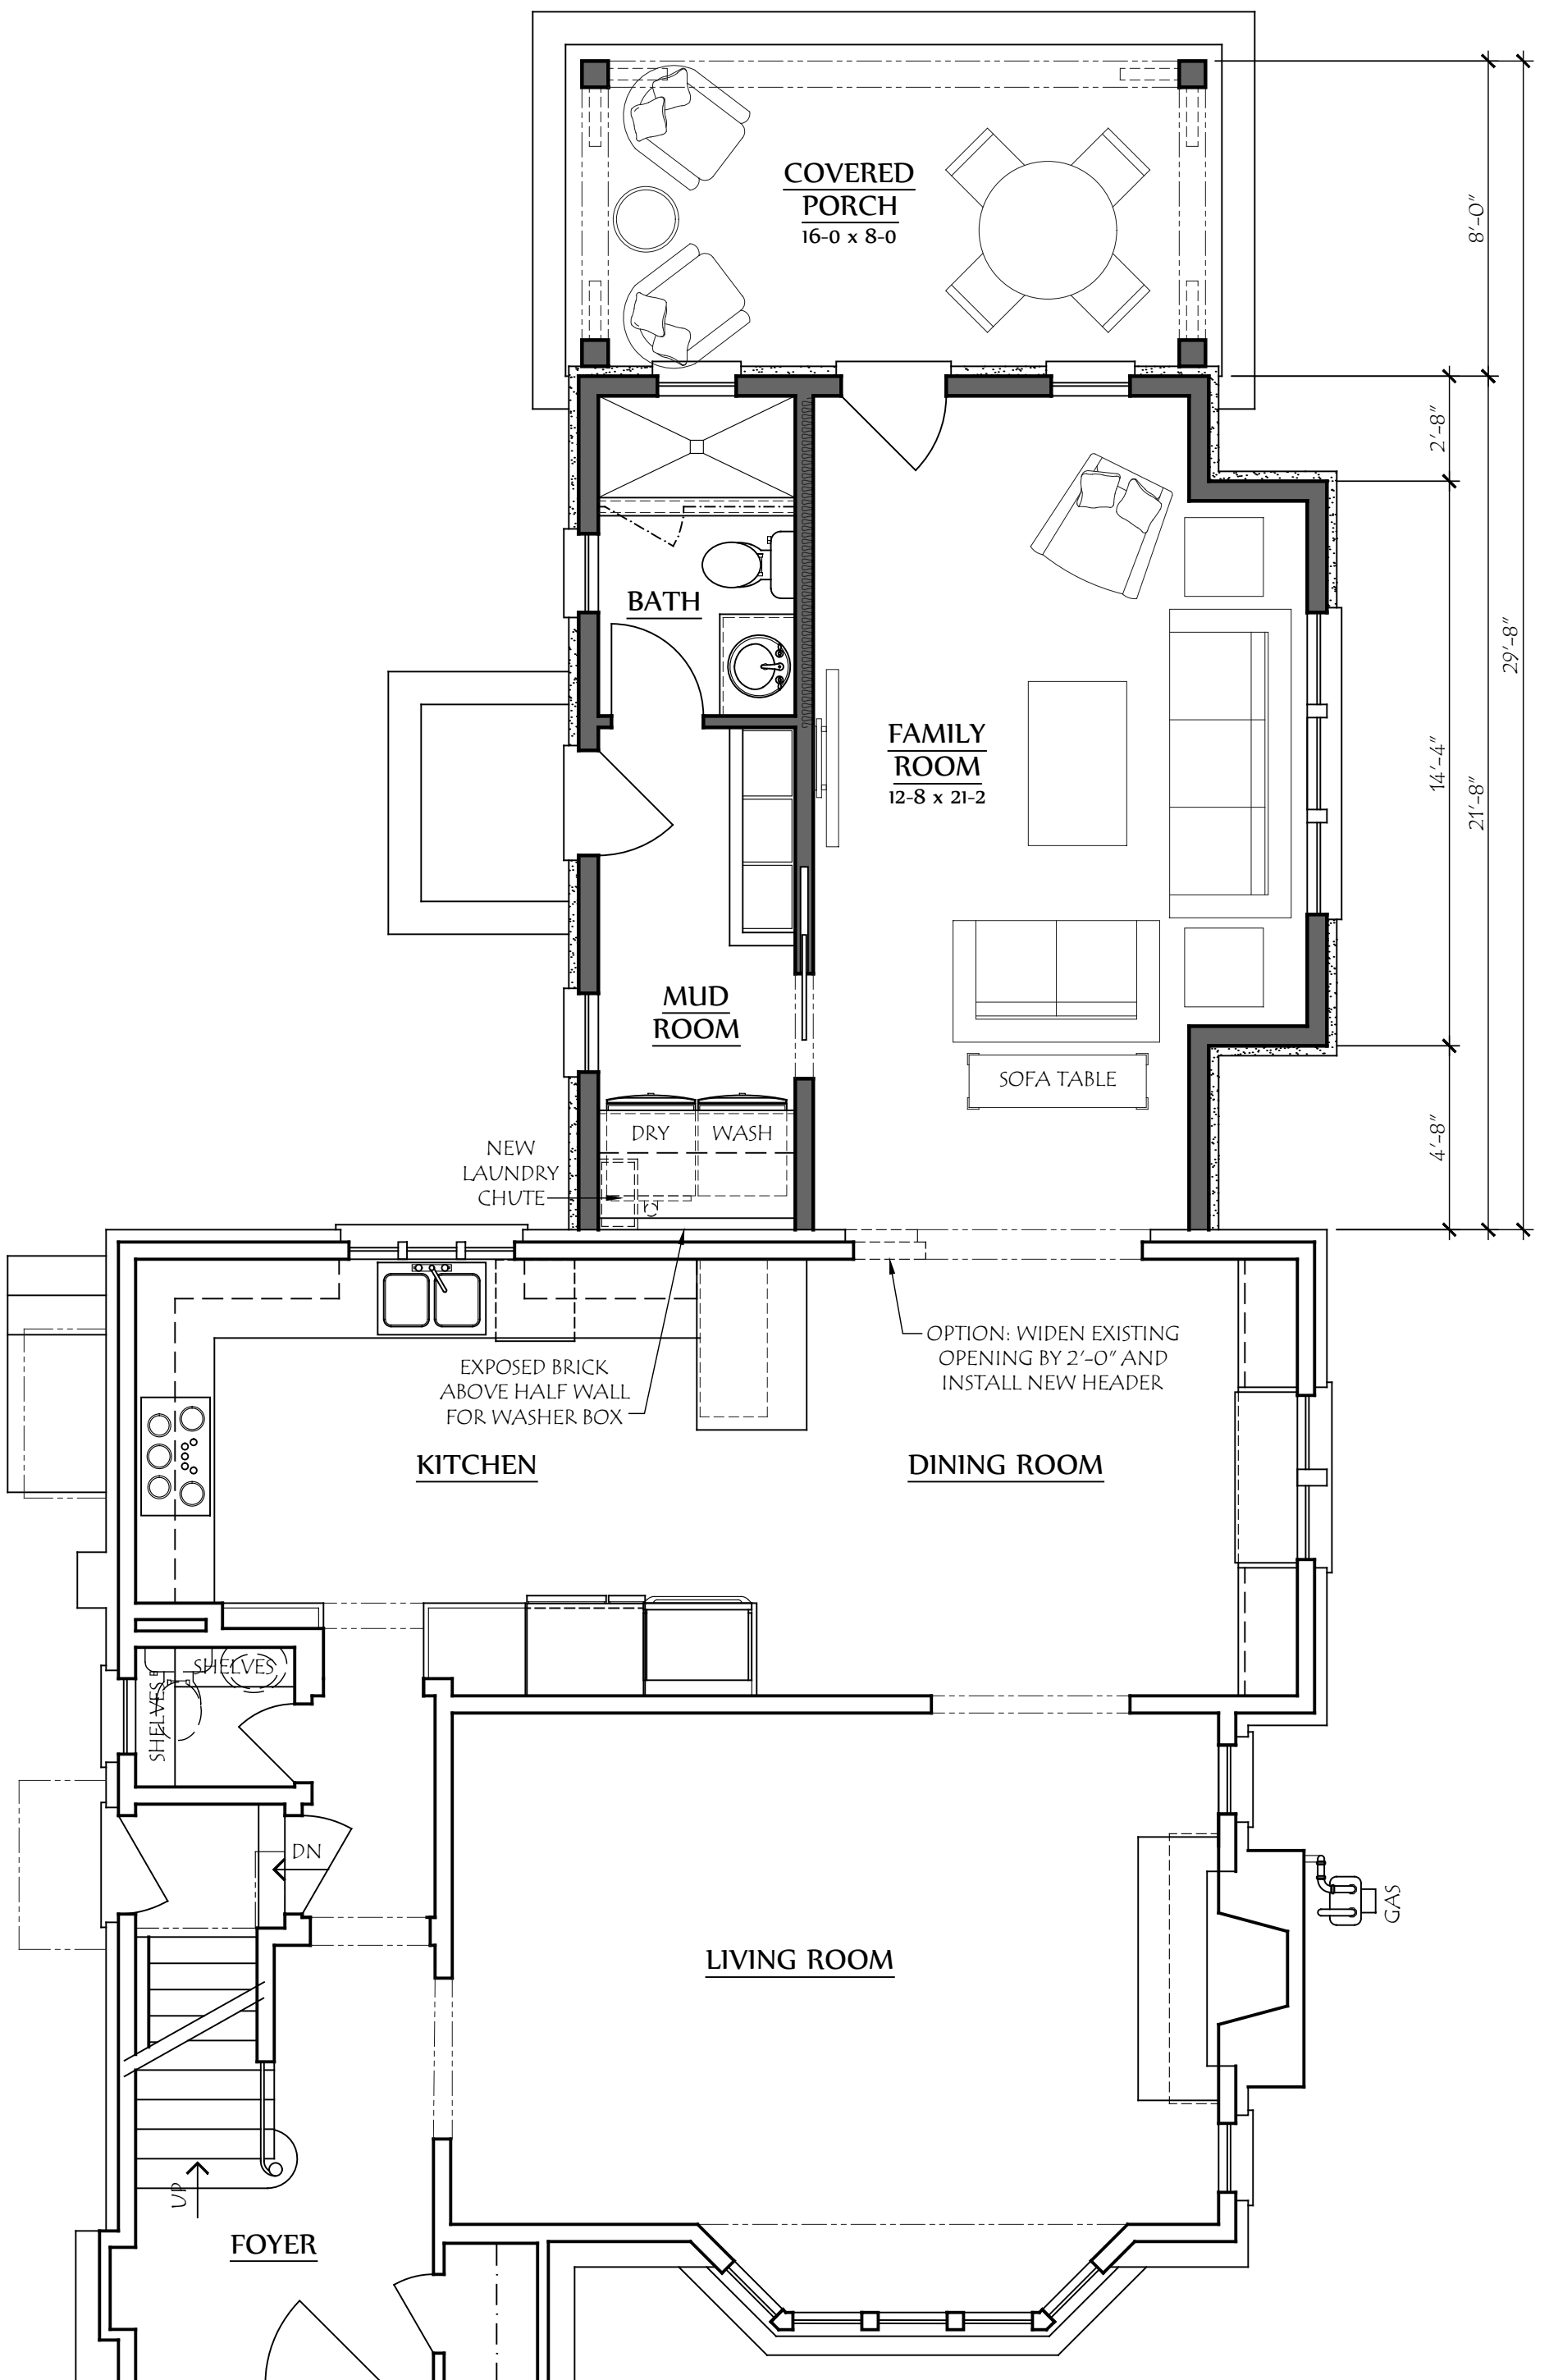

COPYRIGHT©

LAUERHASS ARCHITECTURE, LLC
ALL RIGHTS RESERVED.

THE ARCHITECT'S DRAWINGS AND OTHER WORK ARE FOR USE SOLELY ON THIS PROJECT. THE ARCHITECT IS THE AUTHOR, AND RESERVES ALL RIGHTS. INFORMATION CONTAINED HEREIN SHALL NOT BE USED WITHOUT THE EXPRESS WRITTEN AUTHORIZATION OF THE ARCHITECT.

Date:
7 Aug 2020

Project Number:
20-023

Drawing Title:
First Floor Plan


Project Name:
Sioff-Lee Residence

Scale:
1/4" = 1'-0"

Sheet Number:
A-2



Lauerhass Architecture
RENOVATION - ADDITION - NEW HOME

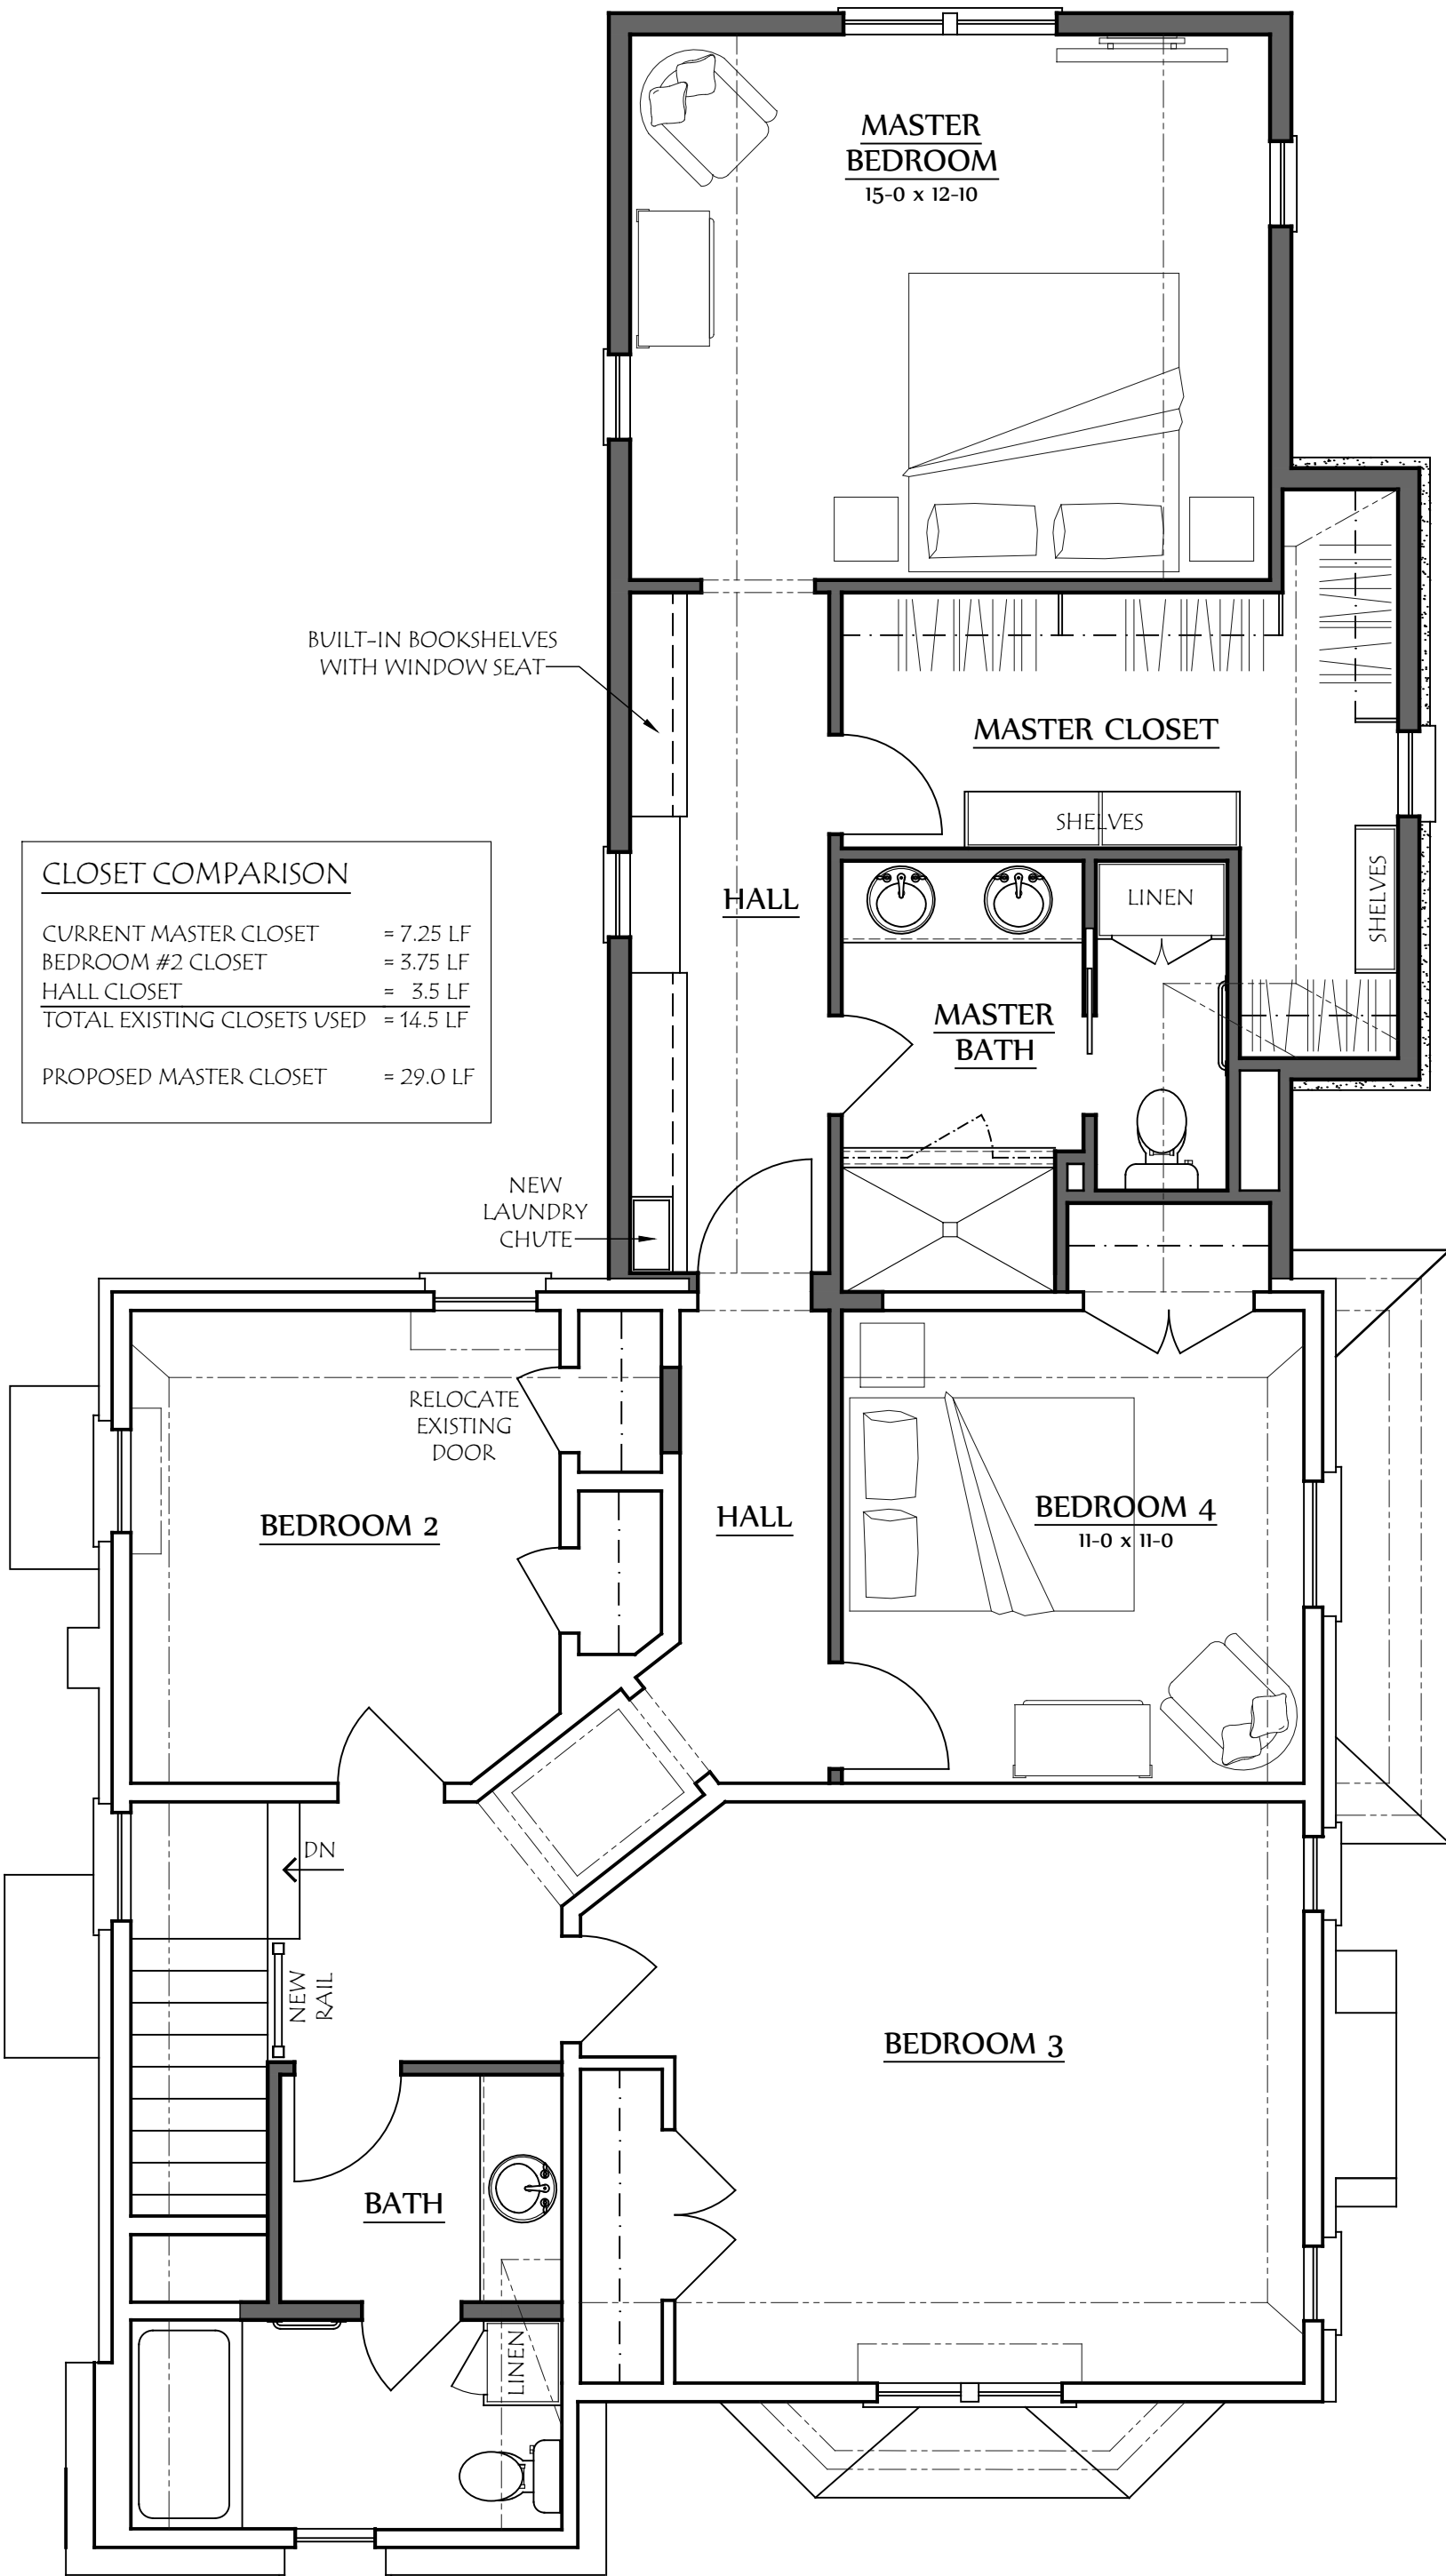

CLOSET COMPARISON	
CURRENT MASTER CLOSET	= 7.25 LF
BEDROOM #2 CLOSET	= 3.75 LF
HALL CLOSET	= 3.5 LF
TOTAL EXISTING CLOSETS USED	= 14.5 LF
PROPOSED MASTER CLOSET	= 29.0 LF

COPYRIGHT©
LAUERHASS ARCHITECTURE, LLC
ALL RIGHTS RESERVED.
THE ARCHITECT'S DRAWINGS AND OTHER WORK ARE FOR USE SOLELY ON THIS PROJECT. THE ARCHITECT IS THE AUTHOR, AND RESERVES ALL RIGHTS. INFORMATION CONTAINED HEREIN SHALL NOT BE USED WITHOUT THE EXPRESS WRITTEN AUTHORIZATION OF THE ARCHITECT.

Date: 7 Aug 2020
Project Number: 20-023

Drawing Title: **Second Floor Plan**
Project Name: Sieloff-Lee Residence

Scale: 1/4" = 1'-0"
Sheet Number: A-3





WEST (FRONT) ELEVATION



EAST ELEVATION

COPYRIGHT©

LAUERHASS ARCHITECTURE, LLC
ALL RIGHTS RESERVED.

THE ARCHITECT'S DRAWINGS AND OTHER WORK ARE FOR USE SOLELY ON THIS PROJECT. THE ARCHITECT IS THE AUTHOR, AND RESERVES ALL RIGHTS. INFORMATION CONTAINED HEREIN SHALL NOT BE USED WITHOUT THE EXPRESS WRITTEN AUTHORIZATION OF THE ARCHITECT.

Date:
7 Aug 2020

Drawing Title:
Exterior Elevations

Scale:
3/16" = 1'-0"

Project Number:
20-023

Project Name:
The Sieloff-Lee Residence

Sheet Number:
A-4





COPYRIGHT©

LAUERHASS ARCHITECTURE, LLC
ALL RIGHTS RESERVED.

THE ARCHITECT'S DRAWINGS AND OTHER WORK ARE FOR USE SOLELY ON THIS PROJECT. THE ARCHITECT IS THE AUTHOR, AND RESERVES ALL RIGHTS. INFORMATION CONTAINED HEREIN SHALL NOT BE USED WITHOUT THE EXPRESS WRITTEN AUTHORIZATION OF THE ARCHITECT.

<u>Date:</u> 7 Aug 2020	<u>Drawing Title:</u> North Elevation	<u>Scale:</u> 3/16" = 1'-0"
<u>Project Number:</u> 20-023	<u>Project Name:</u> The Sieloff-Lee Residence	<u>Sheet Number:</u> A-5





COPYRIGHT©
 LAUERHASS ARCHITECTURE, LLC
 ALL RIGHTS RESERVED.

THE ARCHITECT'S DRAWINGS AND OTHER WORK ARE FOR USE SOLELY ON THIS PROJECT. THE ARCHITECT IS THE AUTHOR, AND RESERVES ALL RIGHTS. INFORMATION CONTAINED HEREIN SHALL NOT BE USED WITHOUT THE EXPRESS WRITTEN AUTHORIZATION OF THE ARCHITECT.

<u>Date:</u> 7 Aug 2020	<u>Drawing Title:</u> South Elevation	<u>Scale:</u> 3/16" = 1'-0"
<u>Project Number:</u> 20-023	<u>Project Name:</u> The Sieloff-Lee Residence	<u>Sheet Number:</u> A-6

