


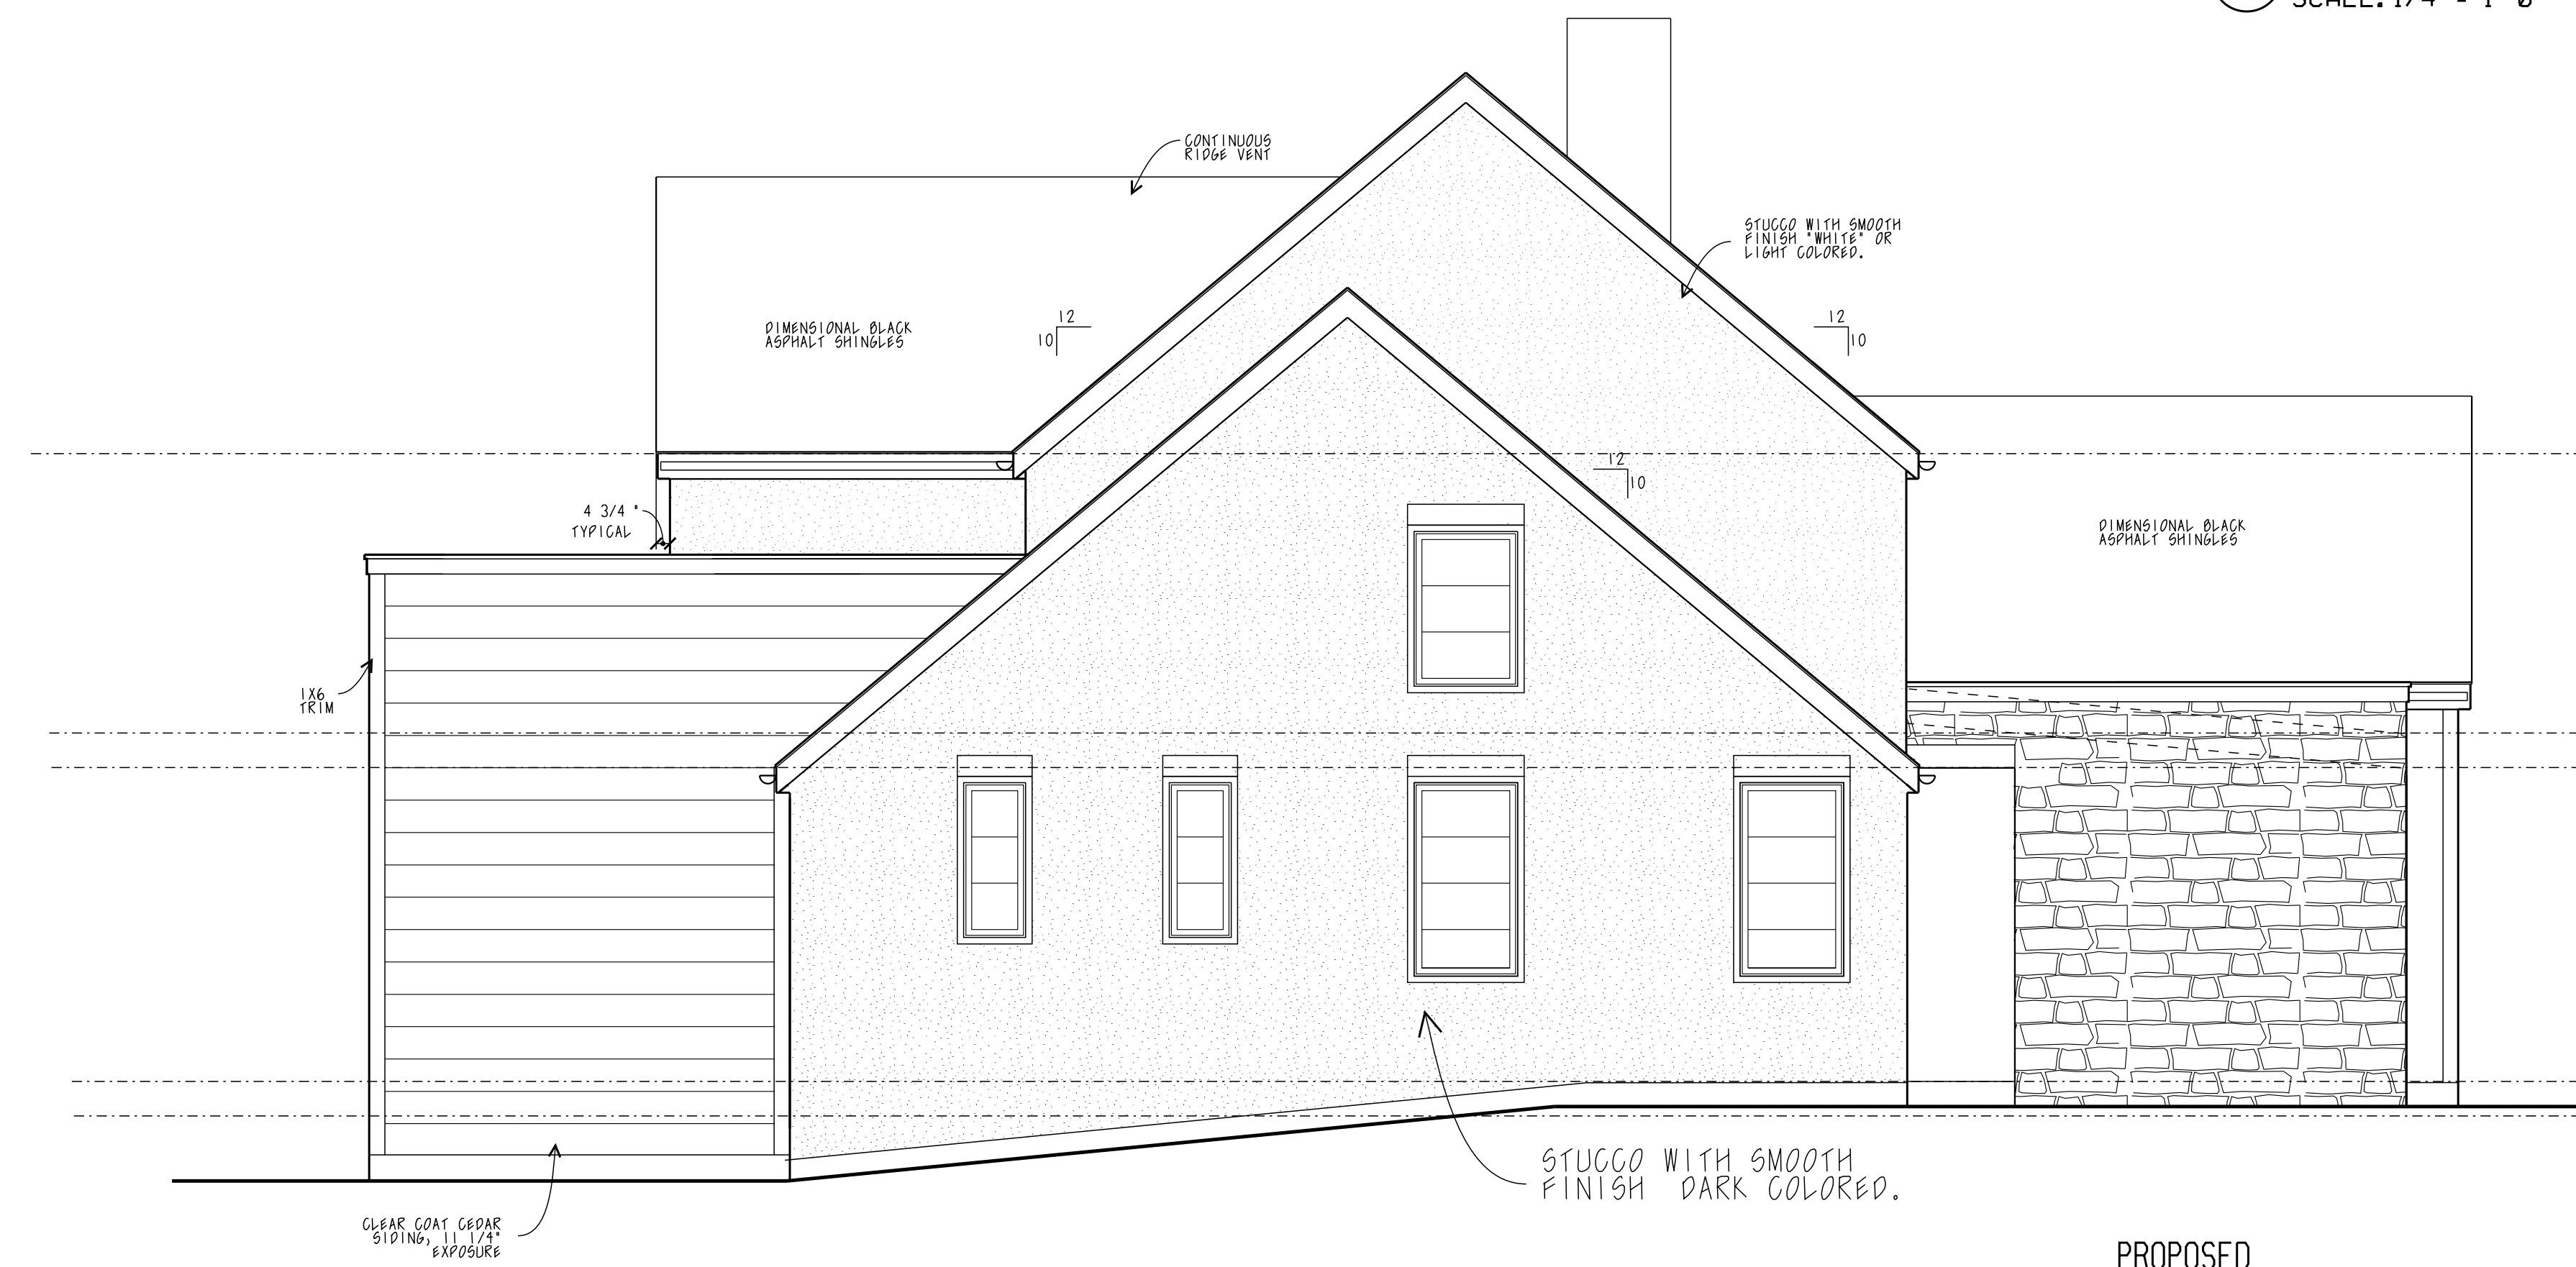

PROPOSED
 EAST ELEVATION
 SCALE: 1/4" = 1'-0"



PROPOSED
 SOUTH ELEVATION
 SCALE: 1/4" = 1'-0"

9/7/2020

DEPEW RESIDENCE
 476 N PARKVIEW AVENUE
 COLUMBUS OHIO