


PROPOSED WEST ELEVATION
 SCALE: 1/4" = 1'-0"

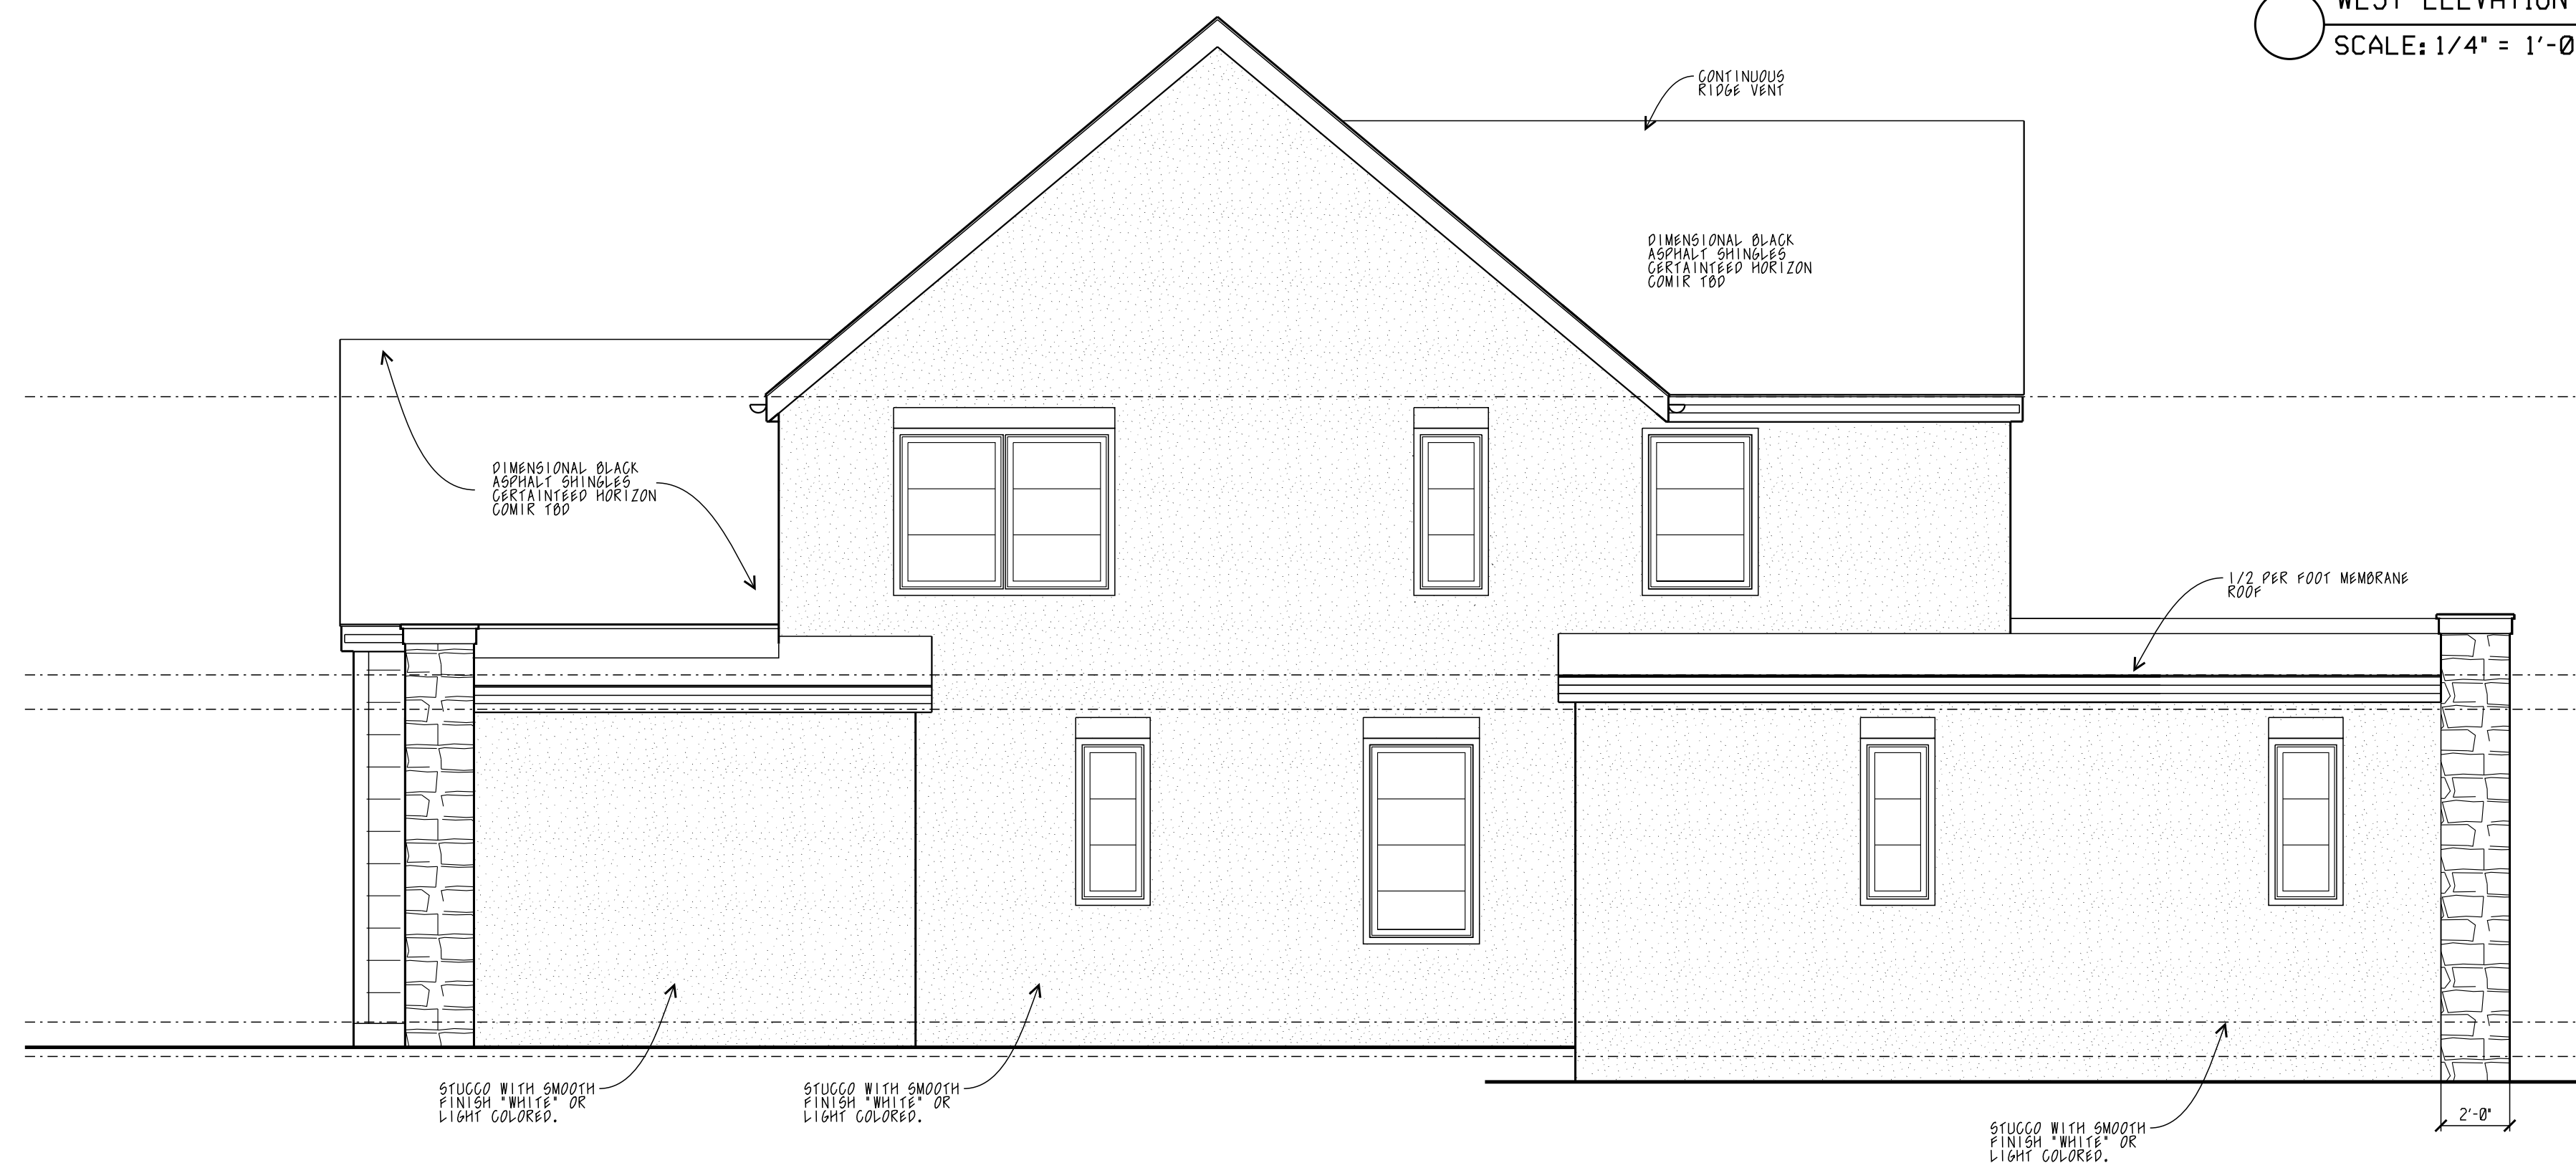

PROPOSED NORTH ELEVATION
 SCALE: 1/4" = 1'-0"