

COPYRIGHT©

LAUERHASS ARCHITECTURE, LLC
ALL RIGHTS RESERVED.

THE ARCHITECT'S DRAWINGS AND OTHER WORK ARE FOR USE SOLELY ON THIS PROJECT. THE ARCHITECT IS THE AUTHOR, AND RESERVES ALL RIGHTS. INFORMATION CONTAINED HEREIN SHALL NOT BE USED WITHOUT THE EXPRESS WRITTEN AUTHORIZATION OF THE ARCHITECT.

Date:
31 Aug 2020

Project Number:
19-124

Drawing Title:
Basement Plan


Project Name:
The Williams Residence

Scale:
1/4" = 1'-0"

Sheet Number:
A-1



Lauerhass Architecture
RENOVATION - ADDITION - NEW HOME

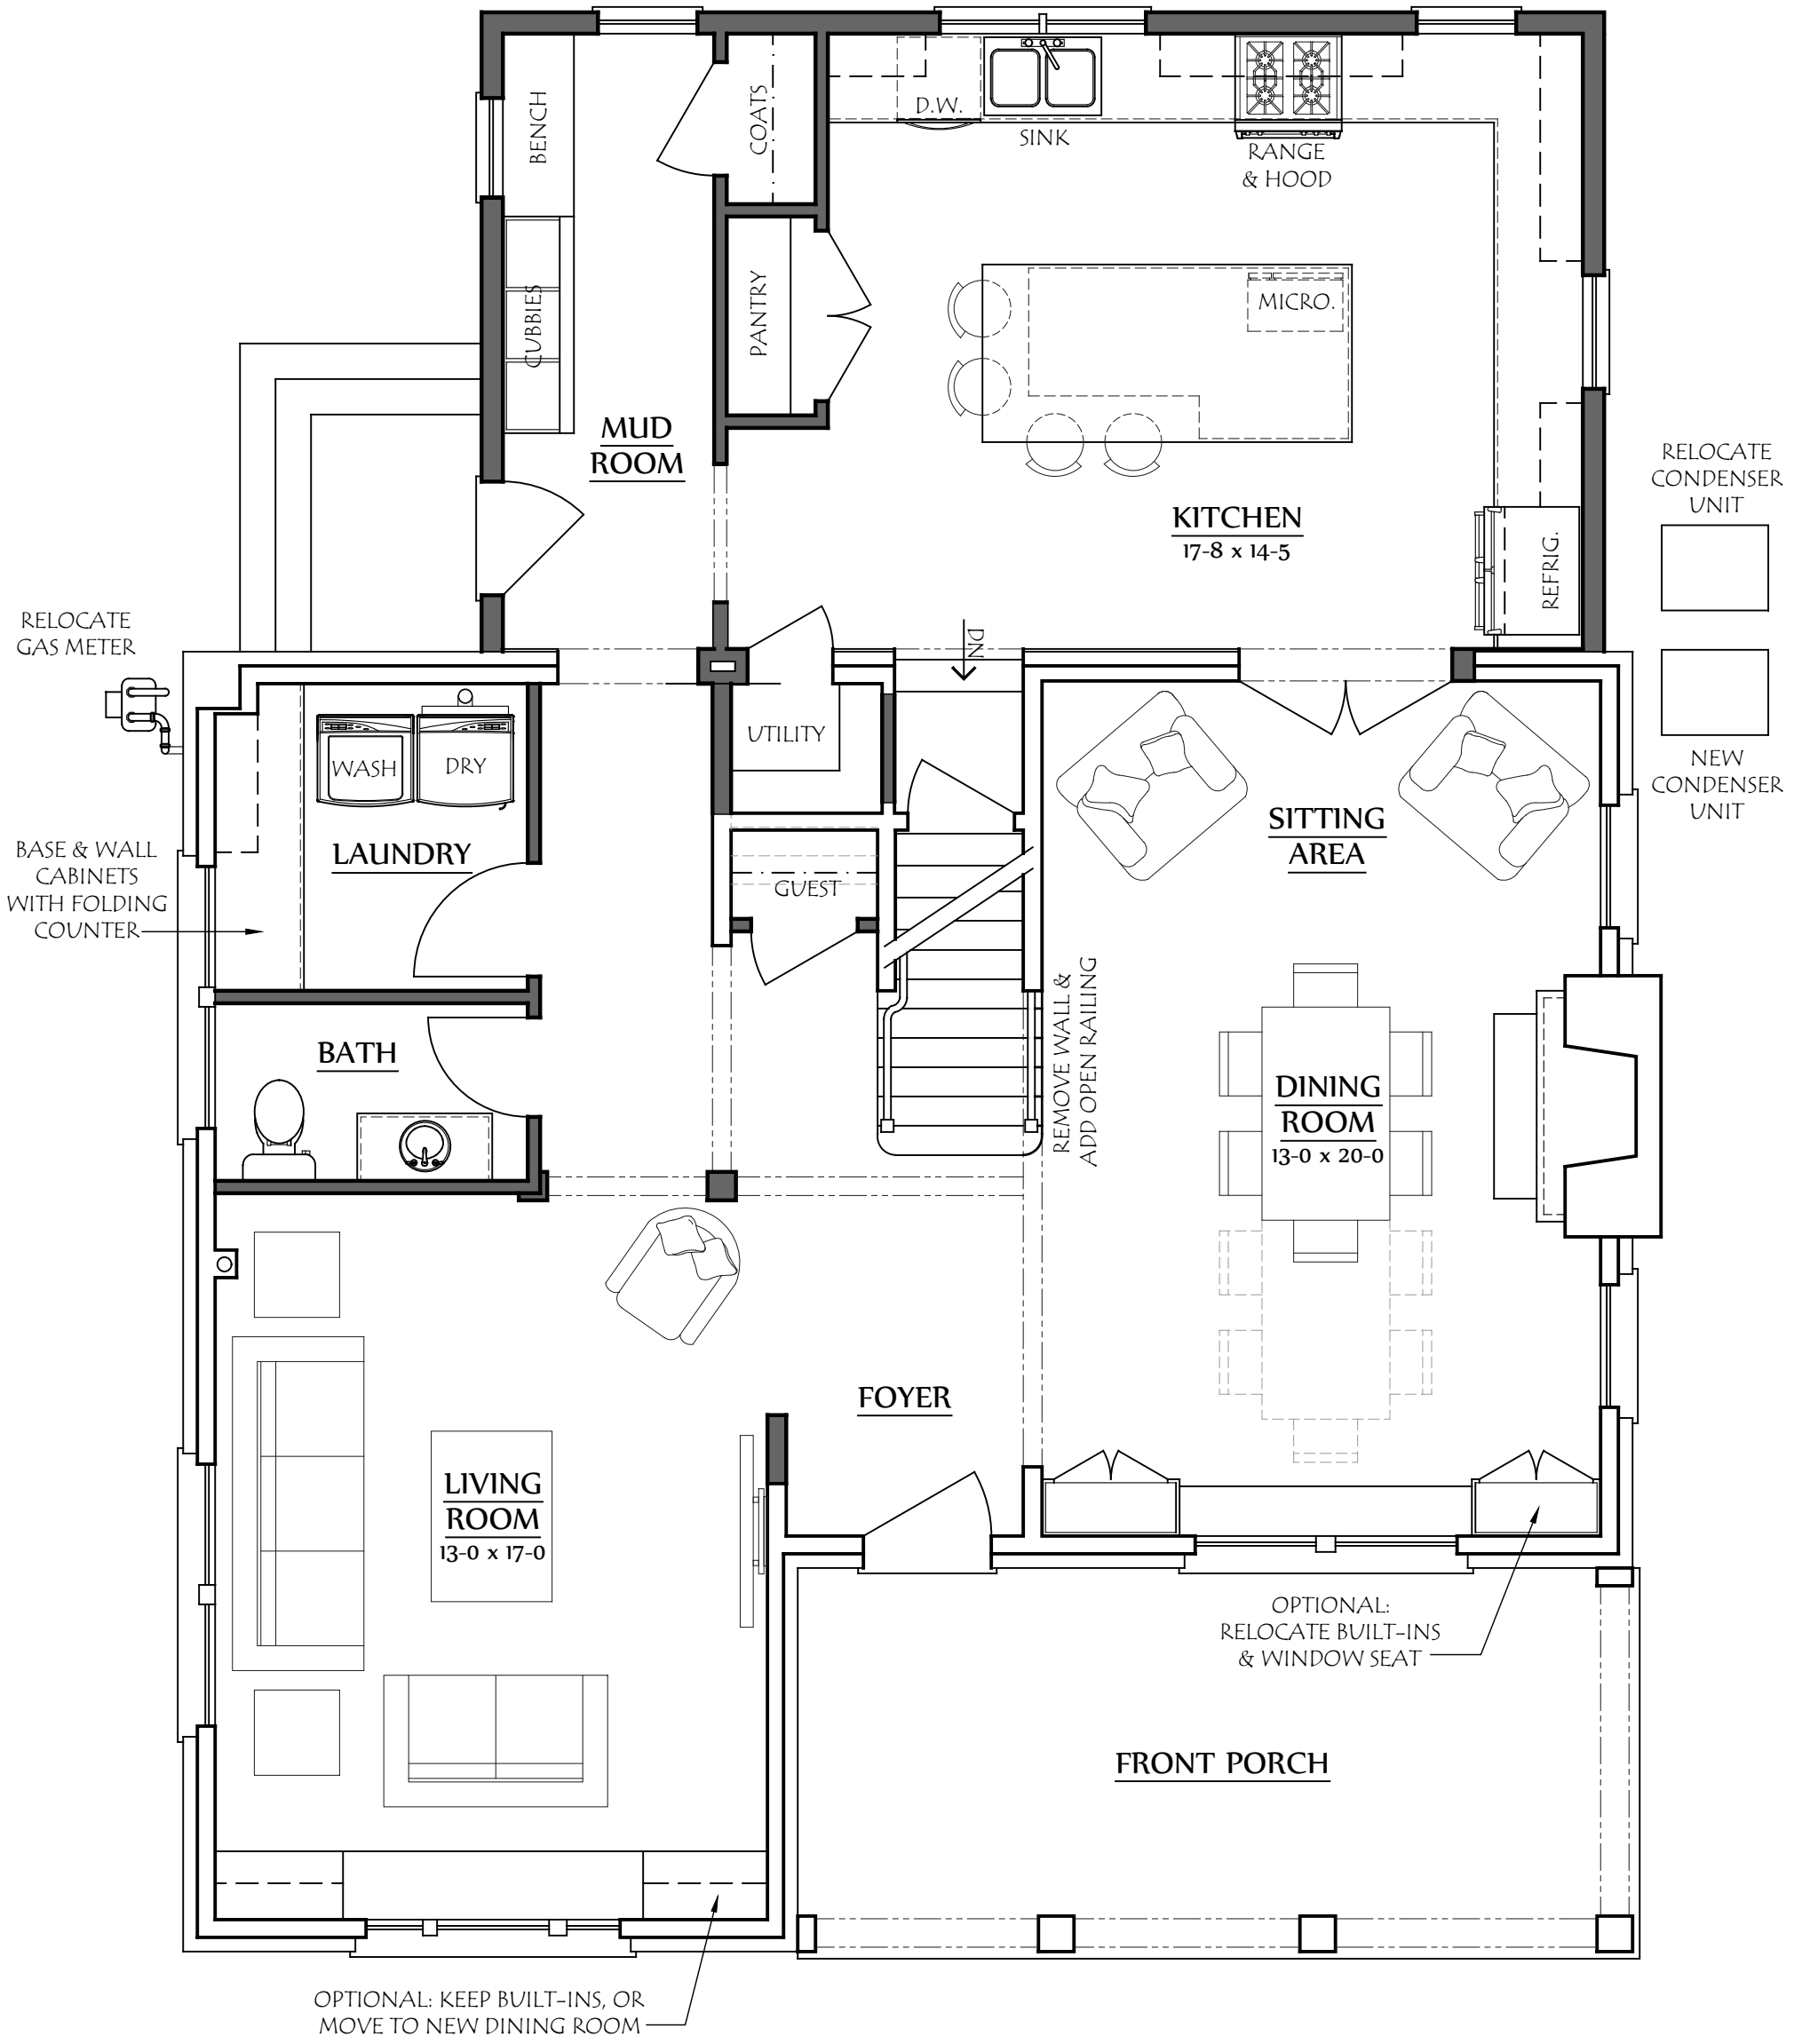

COPYRIGHT©
 LAUERHASS ARCHITECTURE, LLC
 ALL RIGHTS RESERVED.
 THE ARCHITECT'S DRAWINGS AND OTHER WORK ARE FOR USE SOLELY ON THIS PROJECT. THE ARCHITECT IS THE AUTHOR, AND RESERVES ALL RIGHTS. INFORMATION CONTAINED HEREIN SHALL NOT BE USED WITHOUT THE EXPRESS WRITTEN AUTHORIZATION OF THE ARCHITECT.

Date:
 31 Aug 2020

Drawing Title:
First Floor Plan


Scale:
 1/4" = 1'-0"

Project Number:
 19-124

Project Name:
 The Williams Residence

Sheet Number:
 A-2



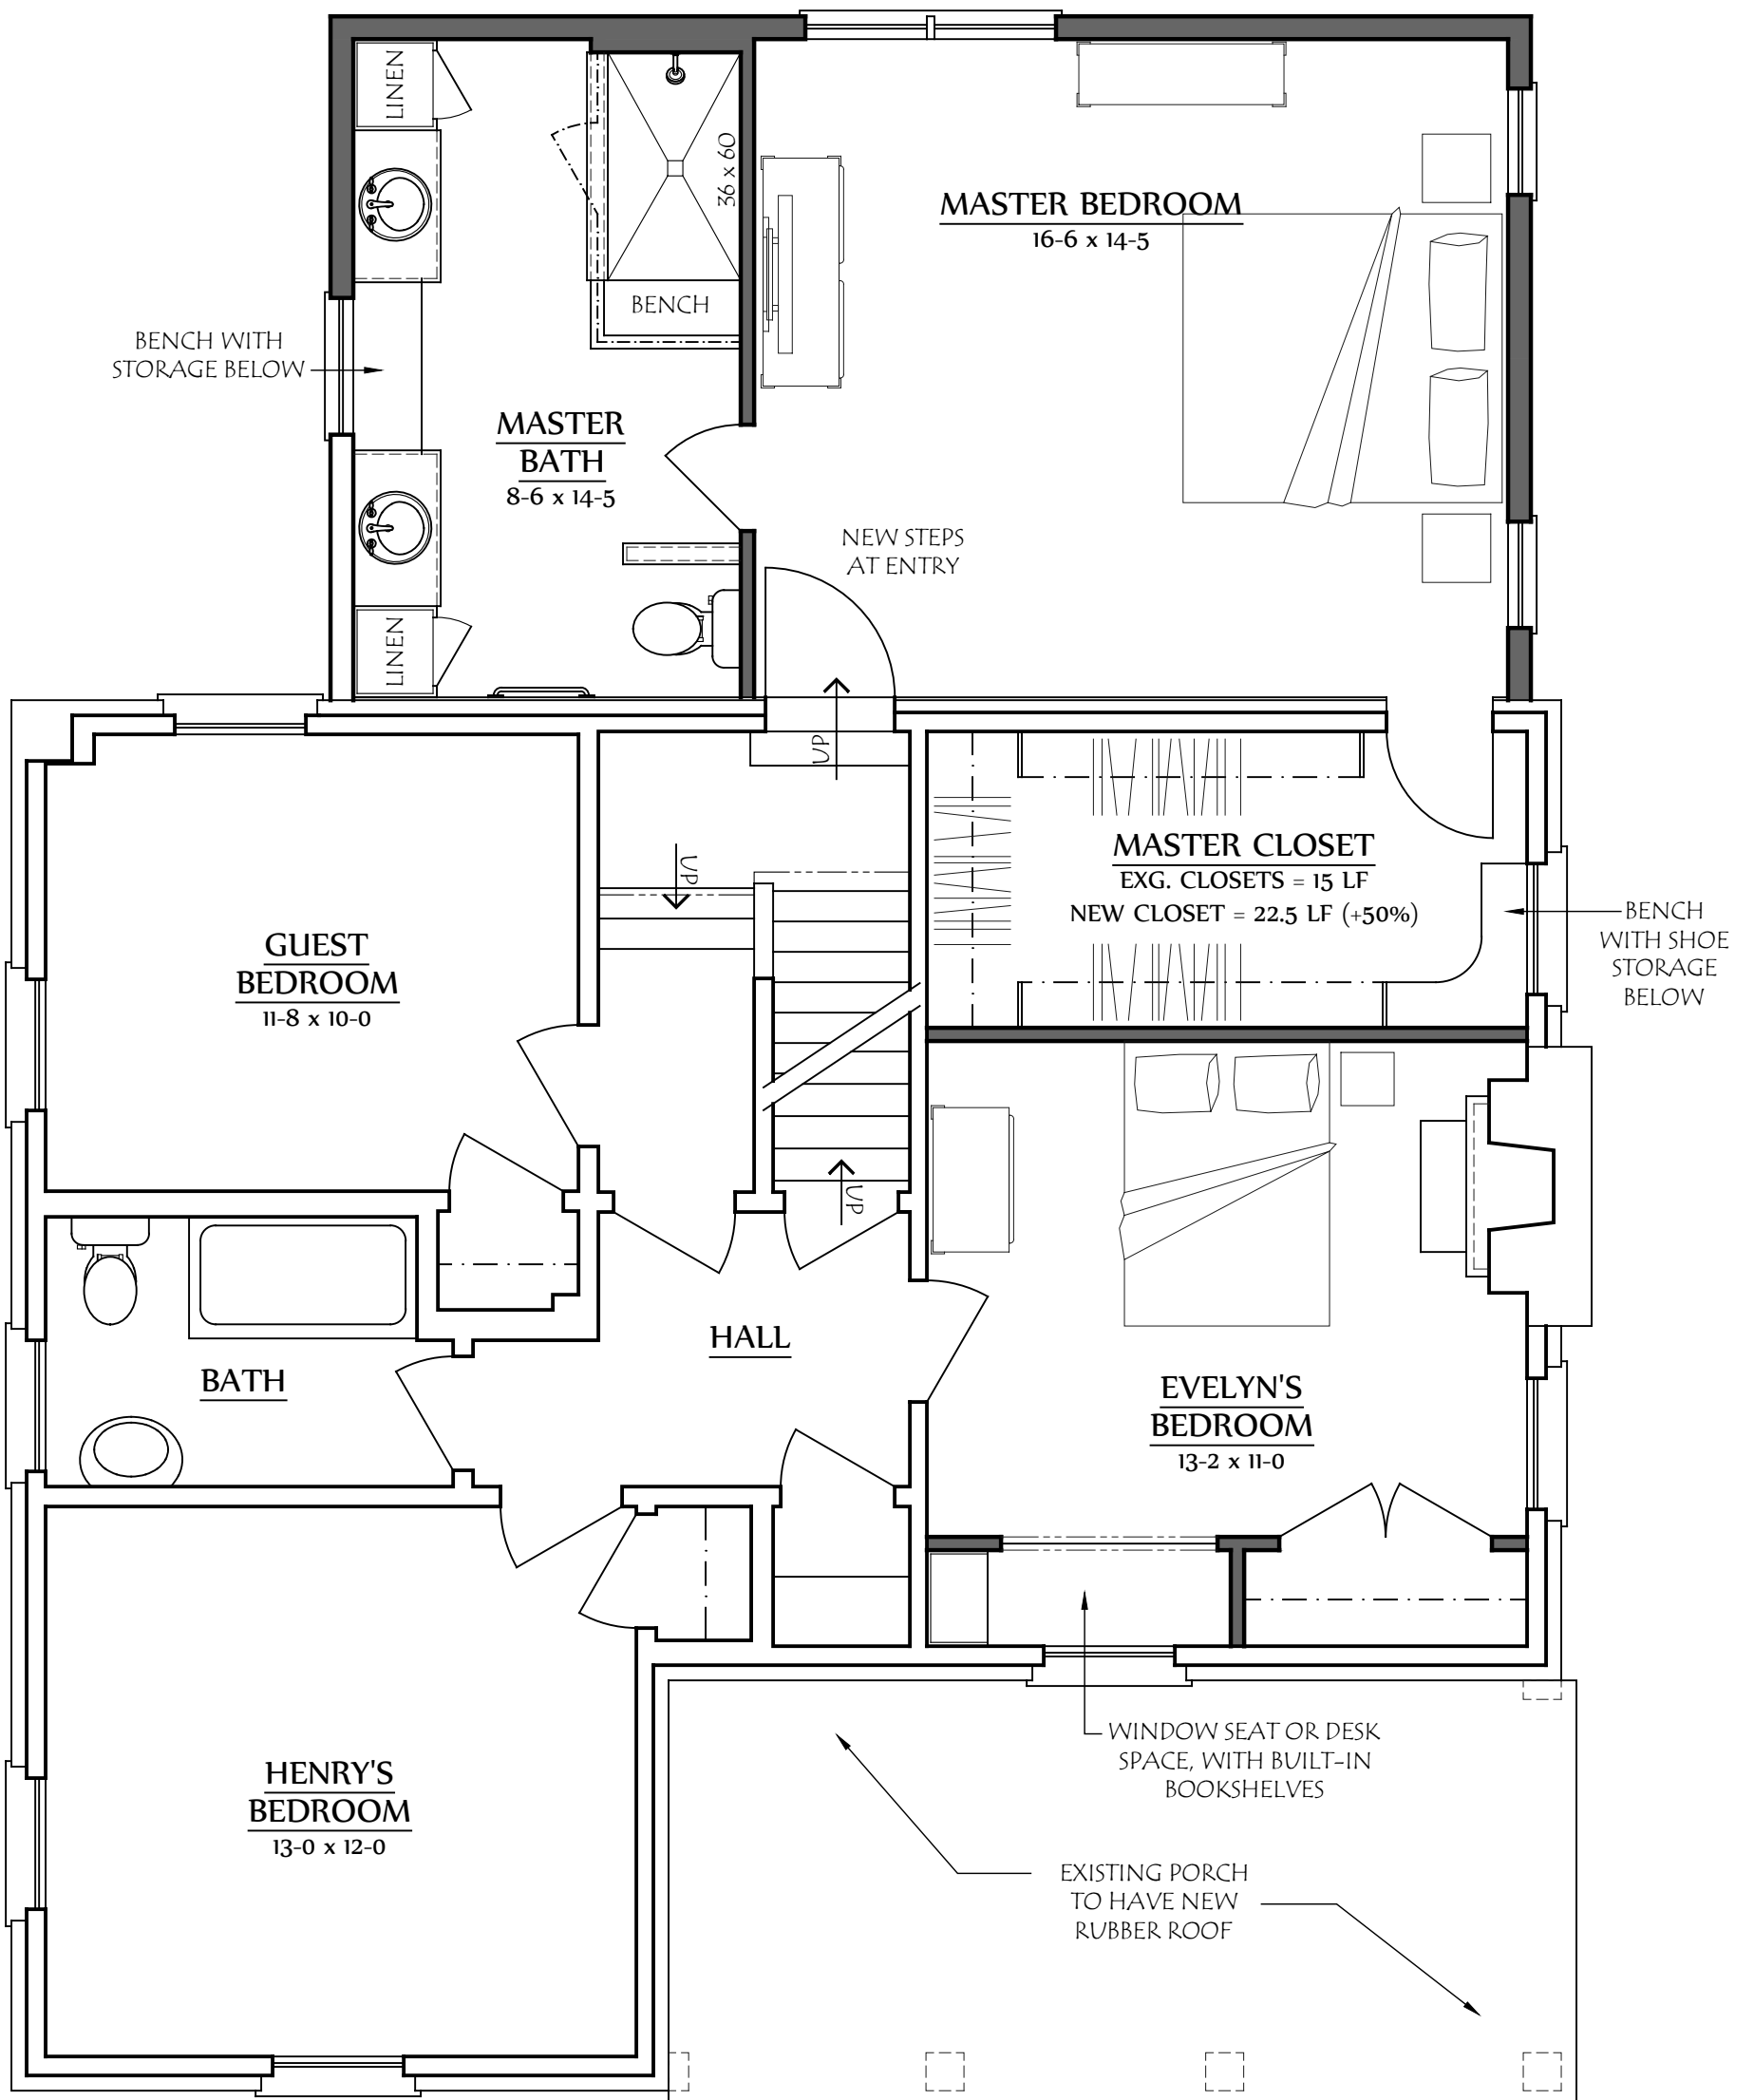

COPYRIGHT©

LAUERHASS ARCHITECTURE, LLC
ALL RIGHTS RESERVED.

THE ARCHITECT'S DRAWINGS AND OTHER WORK ARE FOR USE SOLELY ON THIS PROJECT. THE ARCHITECT IS THE AUTHOR, AND RESERVES ALL RIGHTS. INFORMATION CONTAINED HEREIN SHALL NOT BE USED WITHOUT THE EXPRESS WRITTEN AUTHORIZATION OF THE ARCHITECT.

Date:
31 Aug 2020

Project Number:
19-124

Drawing Title:
Second Floor Plan


Project Name:
The Williams Residence

Scale:
1/4" = 1'-0"

Sheet Number:
A-3



Lauerhass Architecture
RENOVATION - ADDITION - NEW HOME

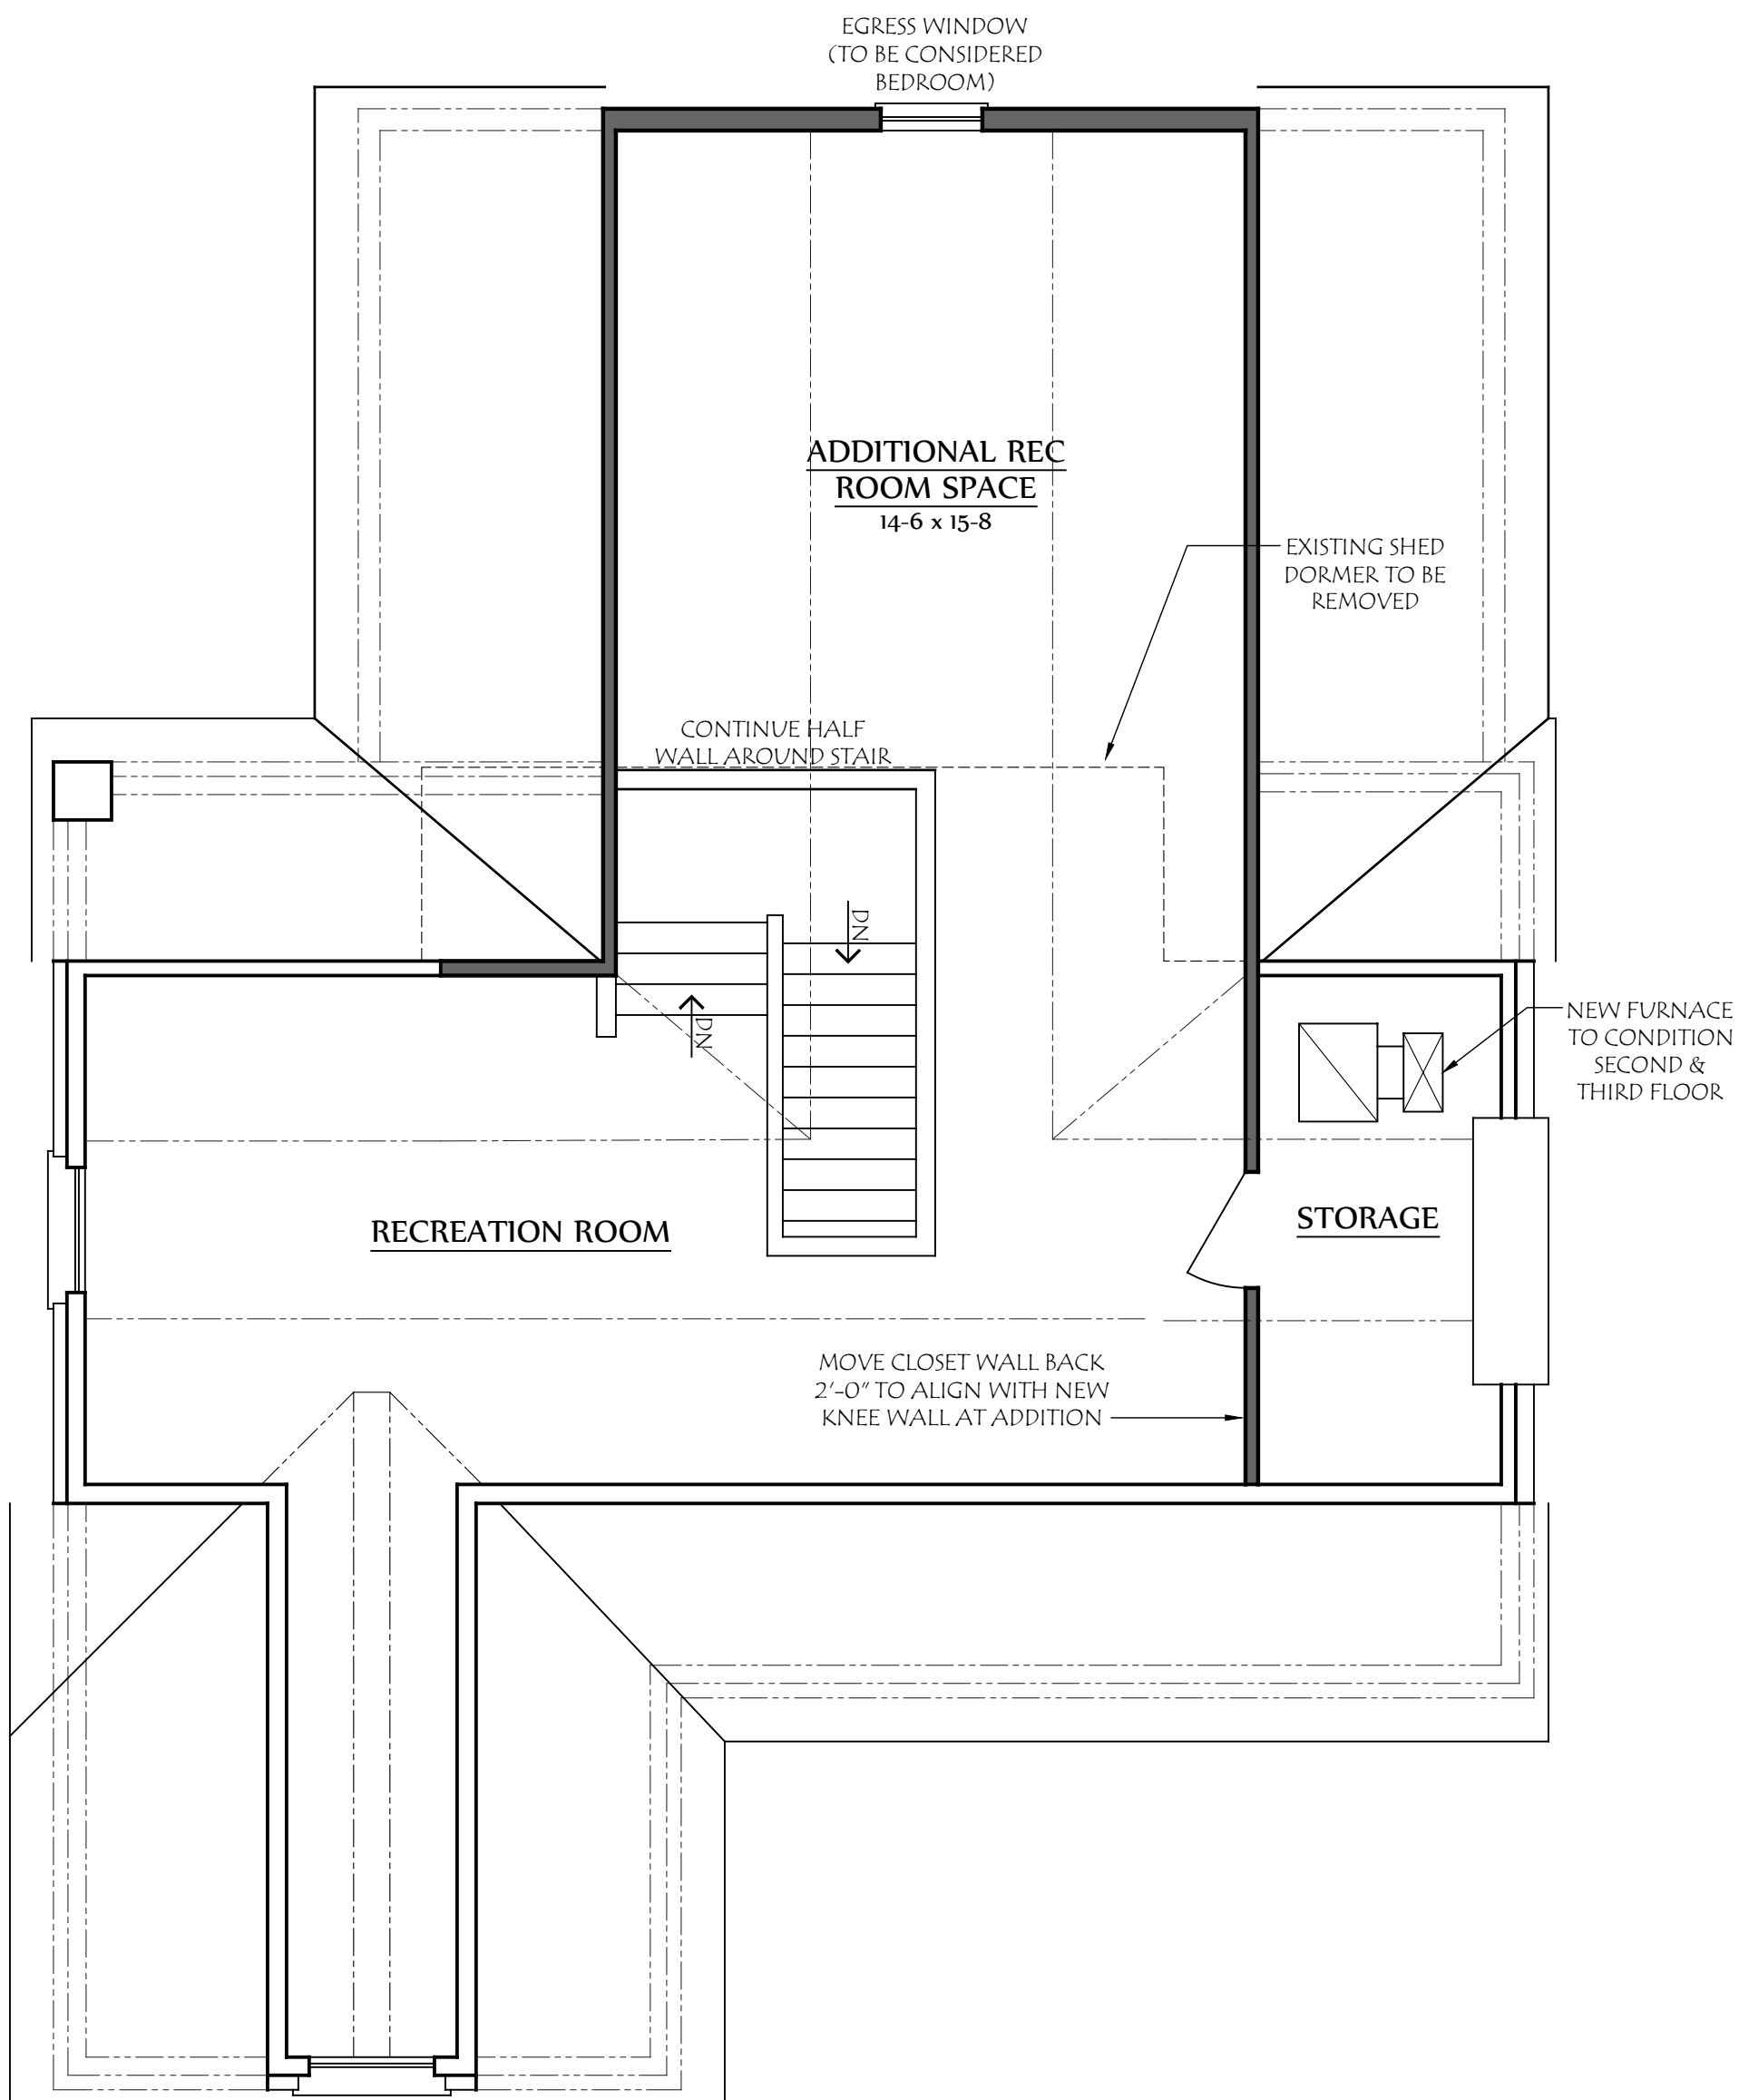

COPYRIGHT©

LAUERHASS ARCHITECTURE, LLC
ALL RIGHTS RESERVED.

THE ARCHITECT'S DRAWINGS AND OTHER WORK
ARE FOR USE SOLELY ON THIS PROJECT.
THE ARCHITECT IS THE AUTHOR, AND RESERVES
ALL RIGHTS. INFORMATION CONTAINED HEREIN
SHALL NOT BE USED WITHOUT THE EXPRESS
WRITTEN AUTHORIZATION OF THE ARCHITECT.

Date:
31 Aug 2020

Project Number:
19-124

Drawing Title:
Third Floor Plan

Project Name:
The Williams Residence

Scale:
1/4" = 1'-0"

Sheet Number:
A-4



Lauerhass Architecture
RENOVATION - ADDITION - NEW HOME



COPYRIGHT©
 LAUERHASS ARCHITECTURE, LLC
 ALL RIGHTS RESERVED.

THE ARCHITECT'S DRAWINGS AND OTHER WORK ARE FOR USE SOLELY ON THIS PROJECT. THE ARCHITECT IS THE AUTHOR, AND RESERVES ALL RIGHTS. INFORMATION CONTAINED HEREIN SHALL NOT BE USED WITHOUT THE EXPRESS WRITTEN AUTHORIZATION OF THE ARCHITECT.

<u>Date:</u> 31 Aug 2020	<u>Drawing Title:</u> Rear Elevation	<u>Scale:</u> 3/16" = 1'-0"
<u>Project Number:</u> 19-124	<u>Project Name:</u> The Williams Residence	<u>Sheet Number:</u> A-5





COPYRIGHT©
 LAUERHASS ARCHITECTURE, LLC
 ALL RIGHTS RESERVED.
 THE ARCHITECT'S DRAWINGS AND OTHER WORK
 ARE FOR USE SOLELY ON THIS PROJECT.
 THE ARCHITECT IS THE AUTHOR, AND RESERVES
 ALL RIGHTS. INFORMATION CONTAINED HEREIN
 SHALL NOT BE USED WITHOUT THE EXPRESS
 WRITTEN AUTHORIZATION OF THE ARCHITECT.

<u>Date:</u> 31 Aug 2020	<u>Drawing Title:</u> Side Elevations	<u>Scale:</u> 3/16" = 1'-0"
<u>Project Number:</u> 19-124	<u>Project Name:</u> The Williams Residence	<u>Sheet Number:</u> A-6

