


**COPYRIGHT©**  
 LAUERHASS ARCHITECTURE, LLC  
 ALL RIGHTS RESERVED.  
 THE ARCHITECT'S DRAWINGS AND OTHER WORK ARE FOR USE SOLELY ON THIS PROJECT. THE ARCHITECT IS THE AUTHOR, AND RESERVES ALL RIGHTS. INFORMATION CONTAINED HEREIN SHALL NOT BE USED WITHOUT THE EXPRESS WRITTEN AUTHORIZATION OF THE ARCHITECT.

<u>Date:</u> 1 Oct 2020	<u>Drawing Title:</u> <b>First Floor Plan</b>	<u>Scale:</u> 1/4" = 1'-0"
<u>Project Number:</u> 20-049	<u>Project Name:</u> The Klingler Residence	<u>Sheet Number:</u> A-2



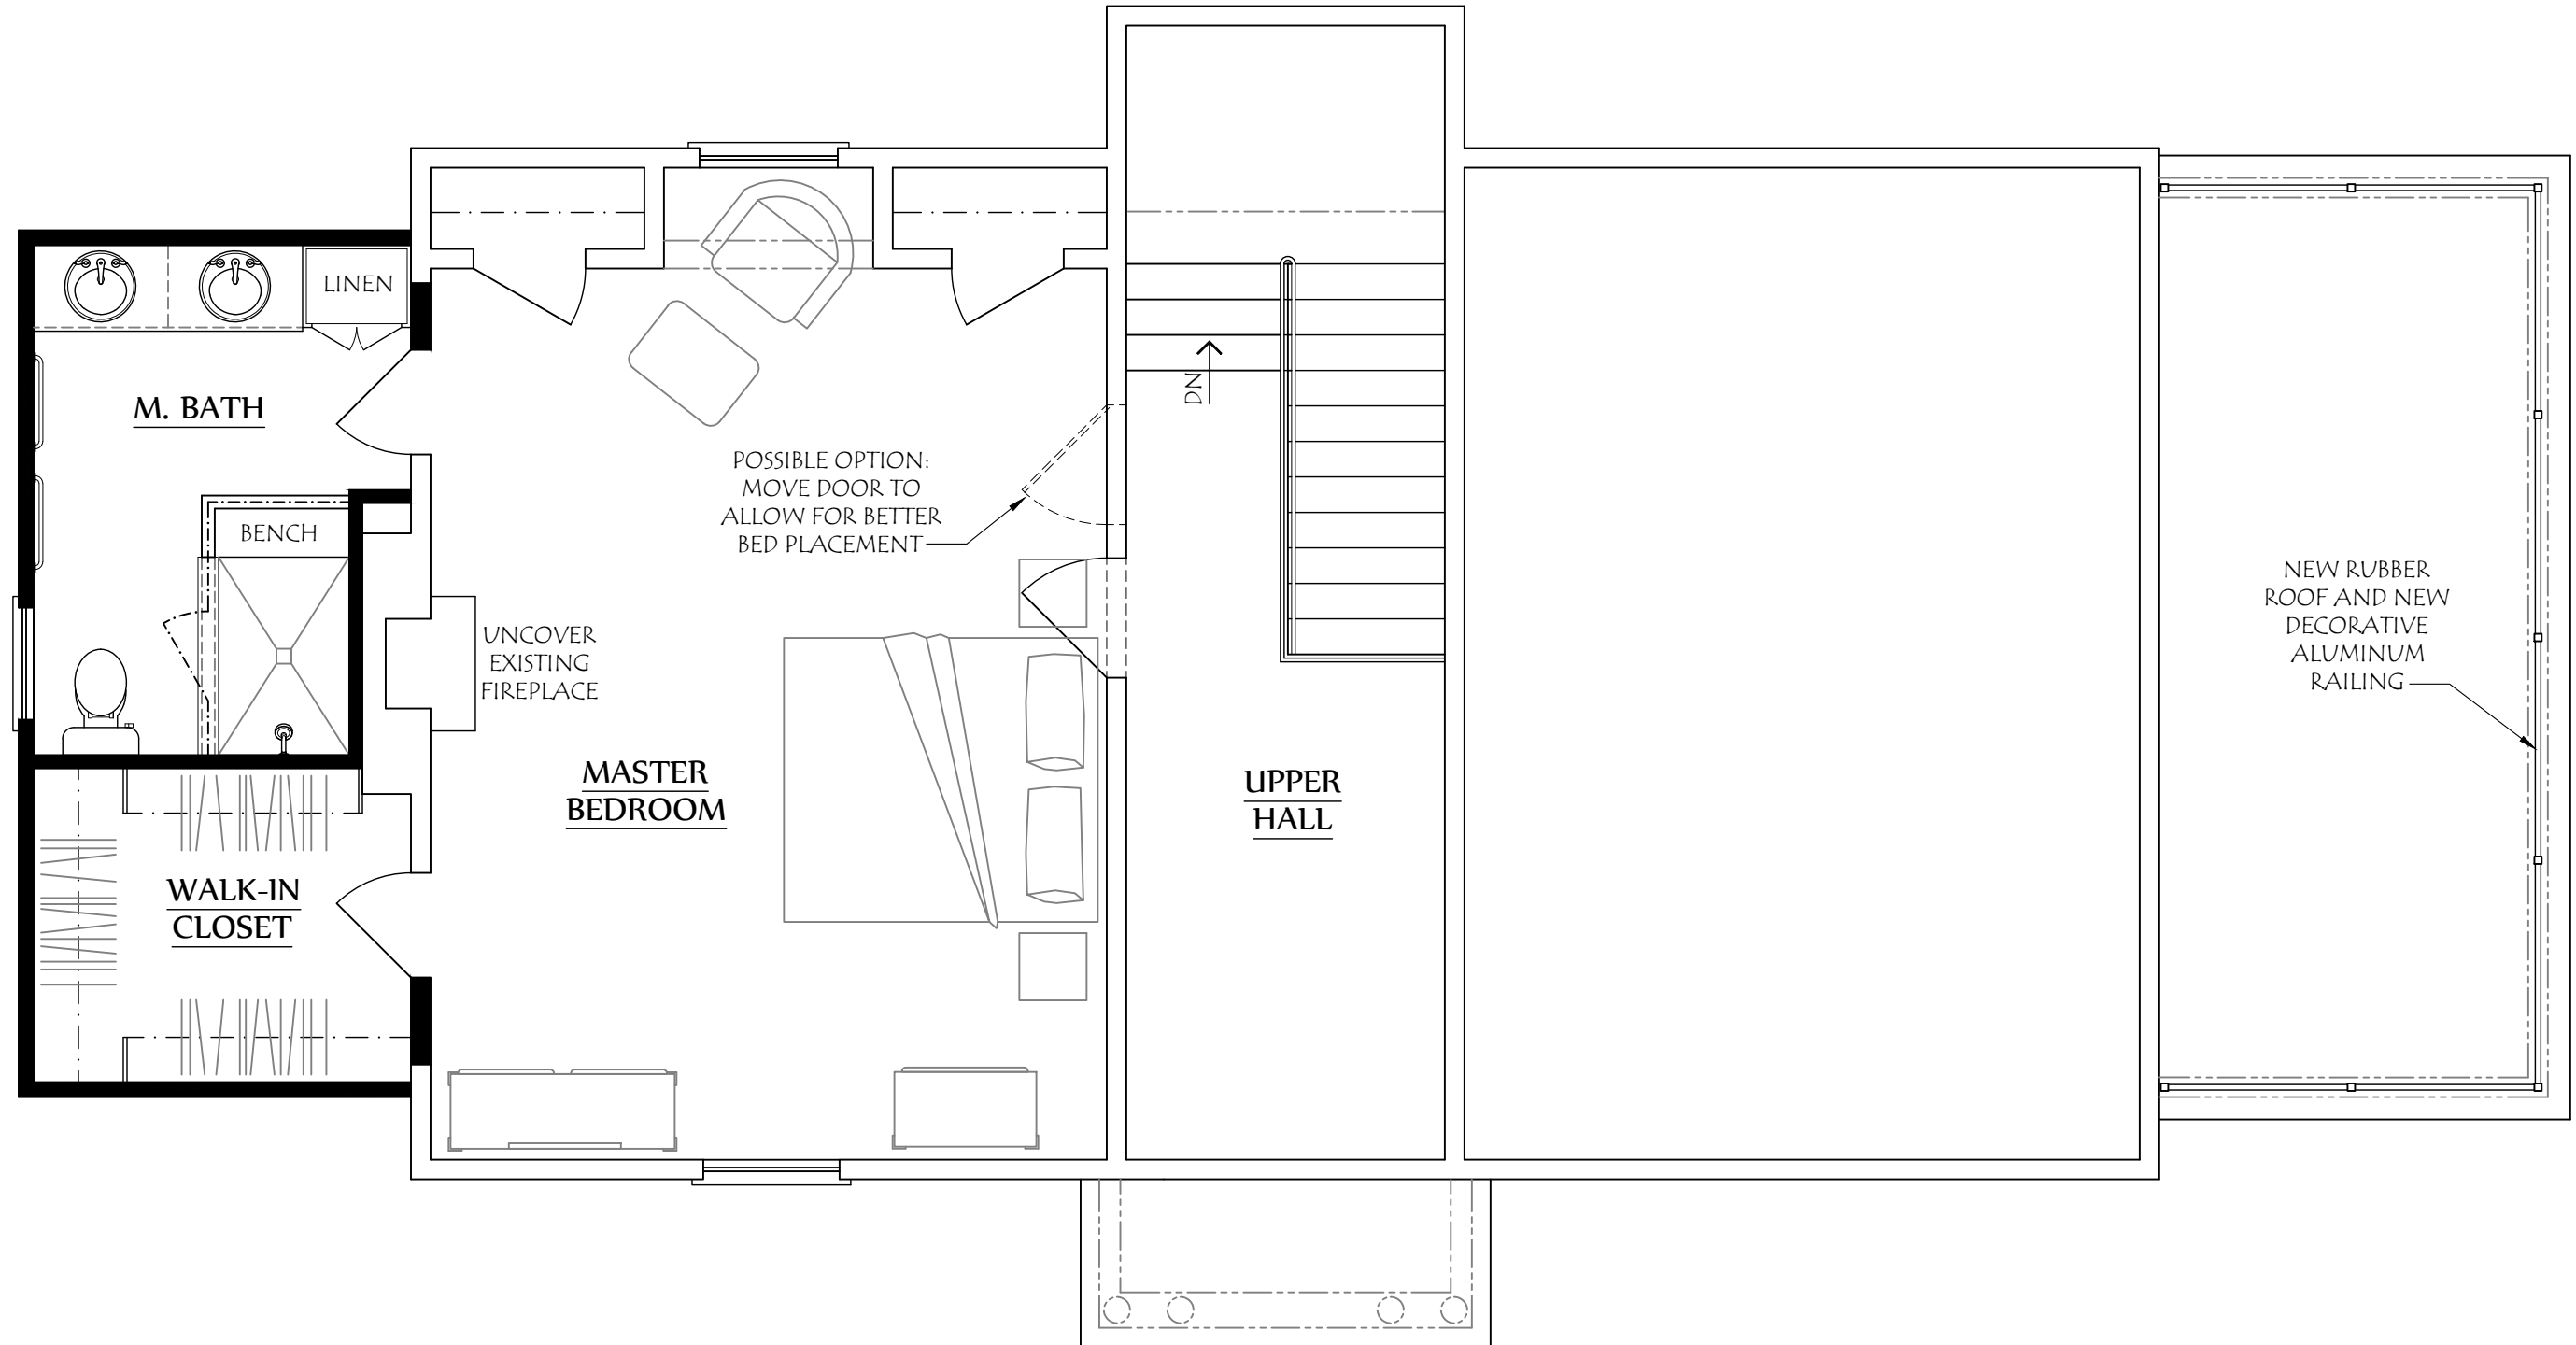

**COPYRIGHT©**  
 LAUERHASS ARCHITECTURE, LLC  
 ALL RIGHTS RESERVED.  
 THE ARCHITECT'S DRAWINGS AND OTHER WORK ARE FOR USE SOLELY ON THIS PROJECT. THE ARCHITECT IS THE AUTHOR, AND RESERVES ALL RIGHTS. INFORMATION CONTAINED HEREIN SHALL NOT BE USED WITHOUT THE EXPRESS WRITTEN AUTHORIZATION OF THE ARCHITECT.

<b>Date:</b> 1 Oct 2020	<b>Drawing Title:</b> <b>Second Floor Plan</b>	<b>Scale:</b> 1/4" = 1'-0"
<b>Project Number:</b> 20-049	<b>Project Name:</b> The Klingler Residence	<b>Sheet Number:</b> A-3

