


SITE PLAN
SCALE: 1"=20'-0"



PROPOSED



EXISTING PHOTO

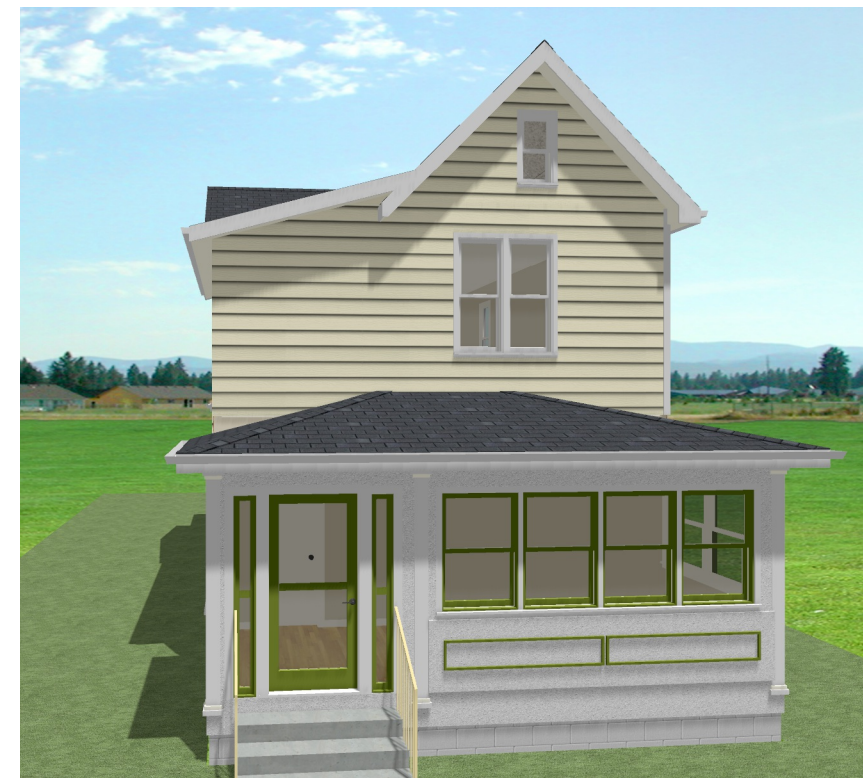

EXISTING

NO.	DESCRIPTION	BY	DATE

SHEET TITLE:
**SITE PLAN/
PERSPECTIVES**

PROJECT DESCRIPTION:
**PROPOSED REMODEL
2702 BELLWOOD AVE.
COLUMBUS, OHIO**

DRAWINGS PROVIDED BY:
**Jim George
(937)718-0842
jgeorgedesigns@yahoo.com**

DATE:
10/13/2020

SCALE:
NOTED

SHEET:
A-1



PROPOSED FRONT ELEVATION



EXISTING FRONT ELEVATION



PROPOSED LEFT ELEVATION



EXISTING LEFT ELEVATION

NO.	DESCRIPTION	BY	DATE

SHEET TITLE:
ELEVATIONS 1

PROJECT DESCRIPTION:
**PROPOSED REMODEL
2702 BELLWOOD AVE.
COLUMBUS, OHIO**

DRAWINGS PROVIDED BY:
**Jim George
(937)718-0842
jgeorgedesigns@yahoo.com**


DATE:
10/13/2020

SCALE:
1/8"=1'-0"

SHEET:
A-2



EXISTING RIGHT ELEVATION

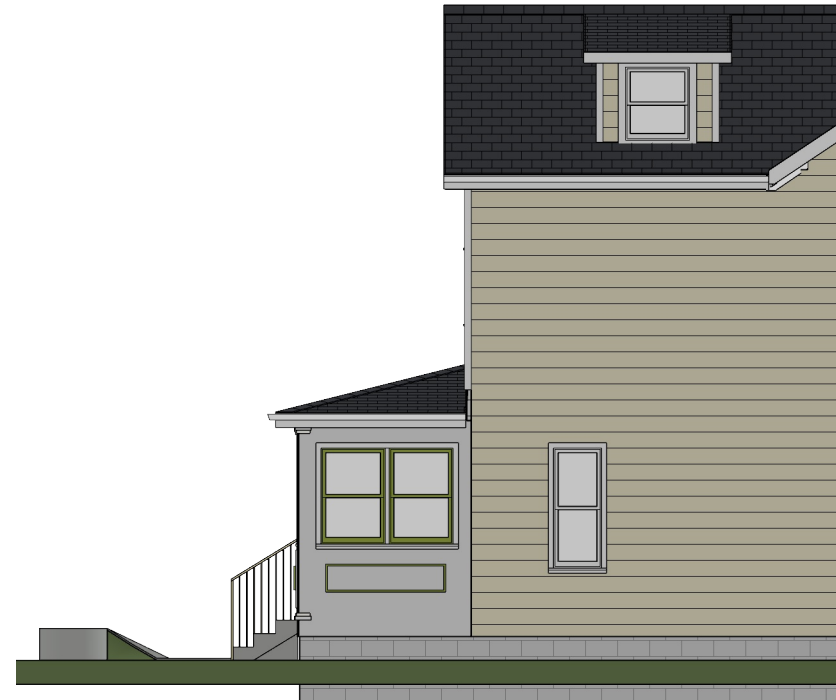

PROPOSED RIGHT ELEVATION

NO.	DESCRIPTION	BY	DATE

SHEET TITLE:
ELEVATIONS 2

PROJECT DESCRIPTION:
**PROPOSED REMODEL
 2702 BELLWOOD AVE.
 COLUMBUS, OHIO**

DRAWINGS PROVIDED BY:
**Jim George
 (937)718-0842
 jgeorgedesigns@yahoo.com**

DATE:
 10/13/2020

SCALE:
 1/8"=1'-0"

SHEET:
A-3