



COPYRIGHT©

LAUERHASS ARCHITECTURE, LLC
ALL RIGHTS RESERVED.

THE ARCHITECT'S DRAWINGS AND OTHER WORK
ARE FOR USE SOLELY ON THIS PROJECT.
THE ARCHITECT IS THE AUTHOR, AND RESERVES
ALL RIGHTS. INFORMATION CONTAINED HEREIN
SHALL NOT BE USED WITHOUT THE EXPRESS
WRITTEN AUTHORIZATION OF THE ARCHITECT.

Date:
9 Srpt 2020

Drawing Title:
Partial Rear Elevation

Scale:
3/16" = 1'-0"


Project Number:
20-033

Project Name:
Skolds-Pezzolla Residence

Sheet Number:
A-2



Lauerhass Architecture
RENOVATION - ADDITION - NEW HOME

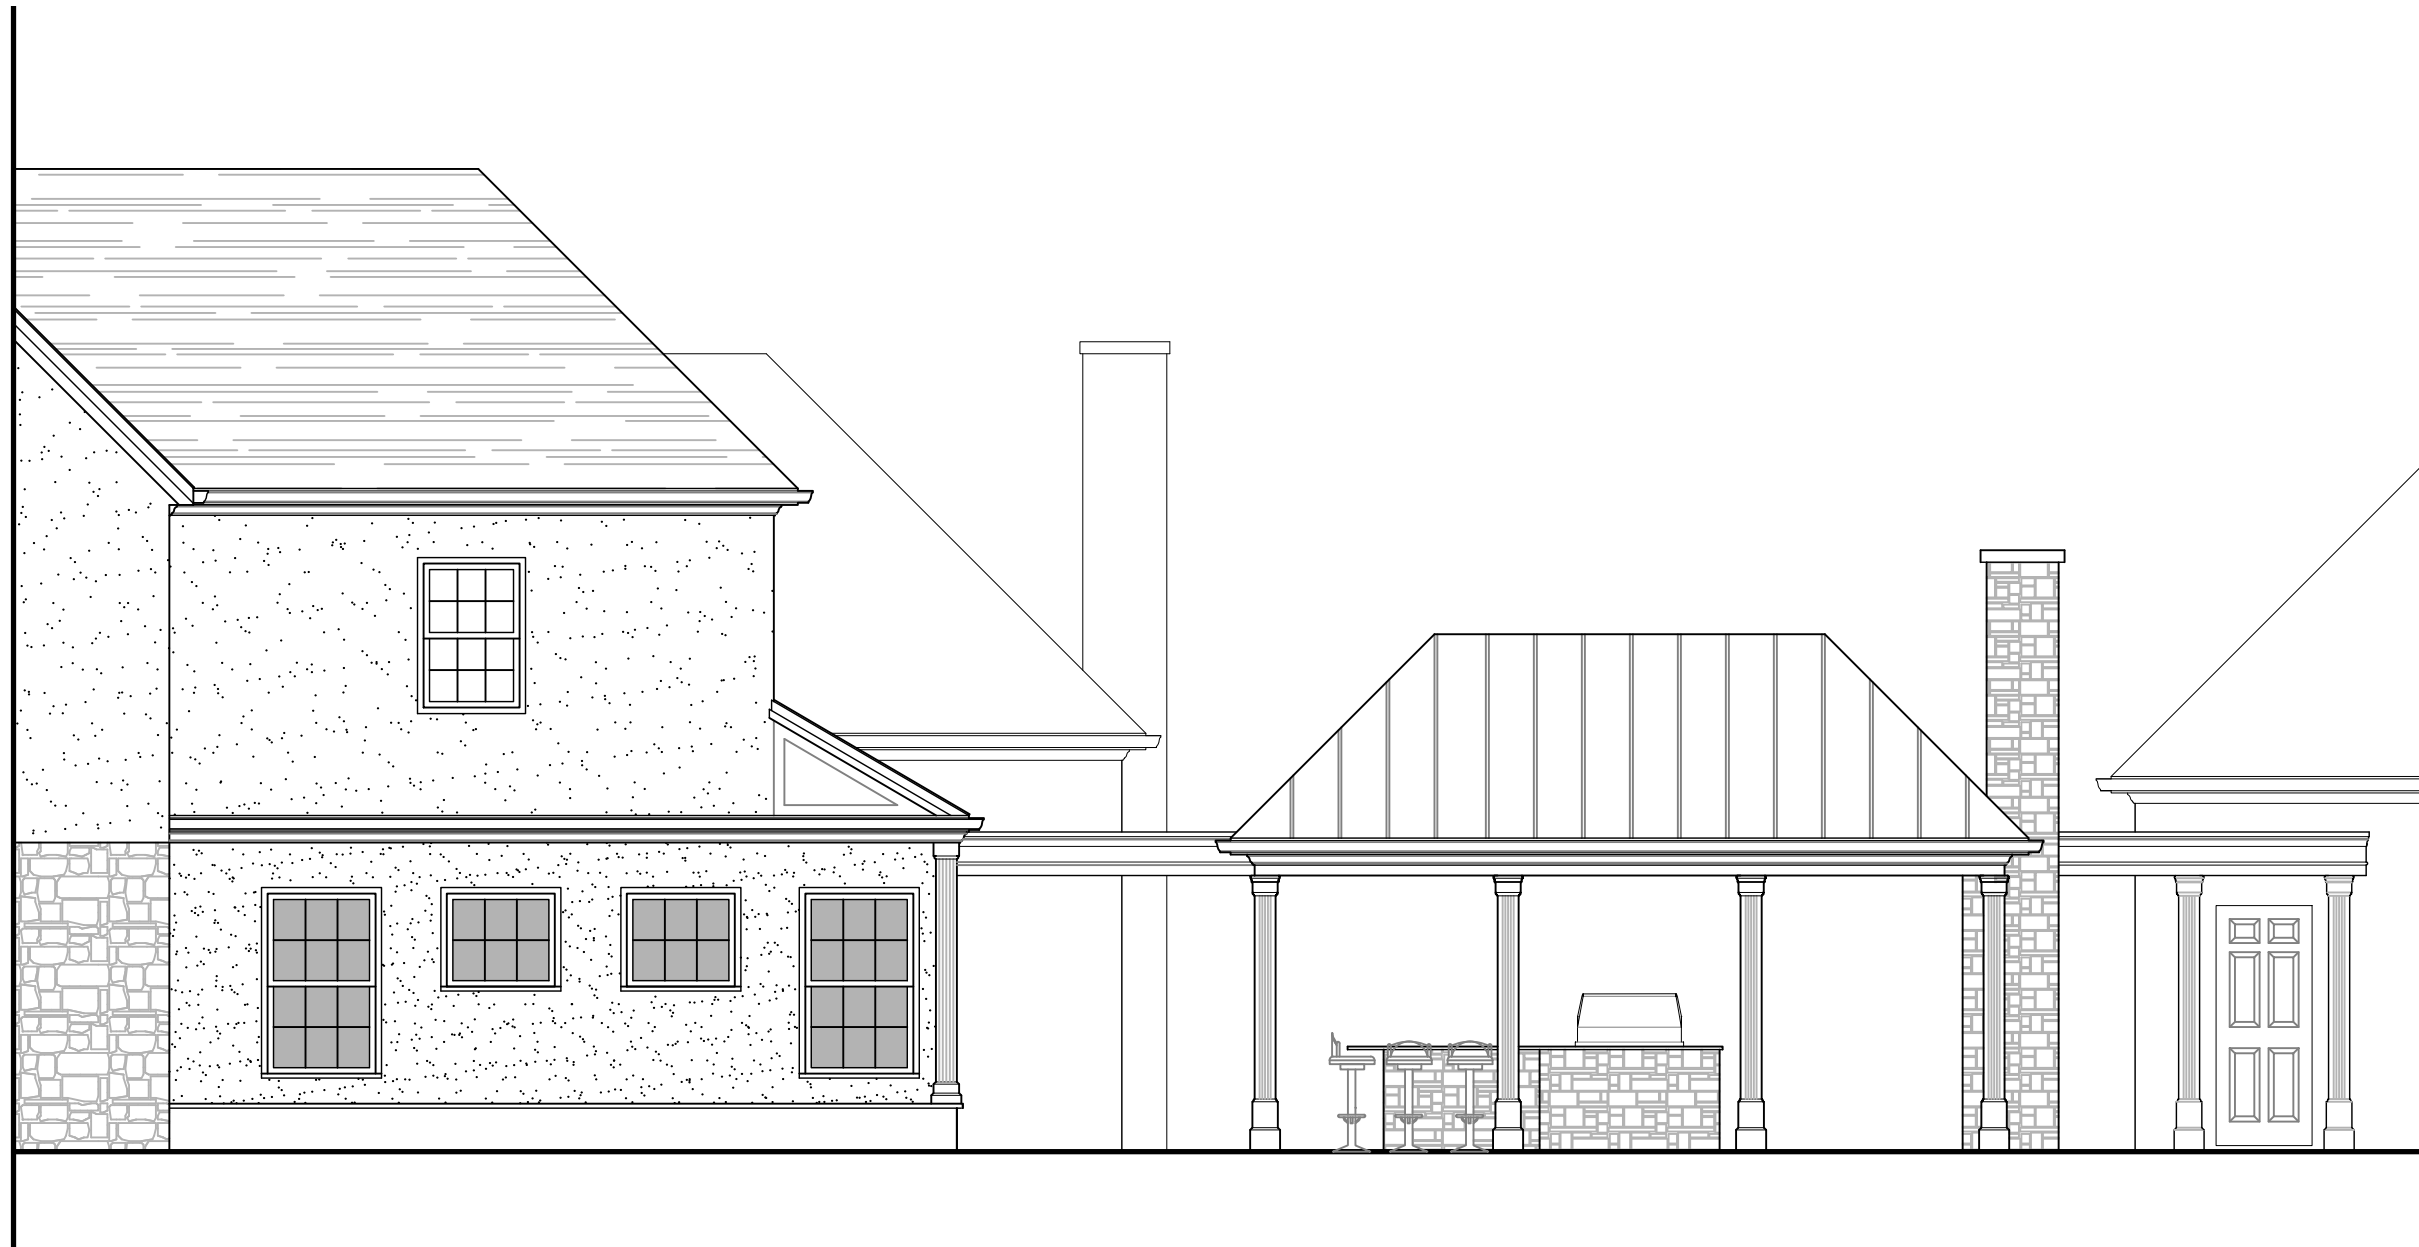

COPYRIGHT©

LAUERHASS ARCHITECTURE, LLC
ALL RIGHTS RESERVED.

THE ARCHITECT'S DRAWINGS AND OTHER WORK
ARE FOR USE SOLELY ON THIS PROJECT.
THE ARCHITECT IS THE AUTHOR, AND RESERVES
ALL RIGHTS. INFORMATION CONTAINED HEREIN
SHALL NOT BE USED WITHOUT THE EXPRESS
WRITTEN AUTHORIZATION OF THE ARCHITECT.

Date:
9 Srpt 2020

Drawing Title:
Partial SW Elevation

Scale:
3/16" = 1'-0"

Project Number:
20-033

Project Name:
Skolds-Pezzolla Residence

Sheet Number:
A-4



Lauerhass Architecture
RENOVATION - ADDITION - NEW HOME