


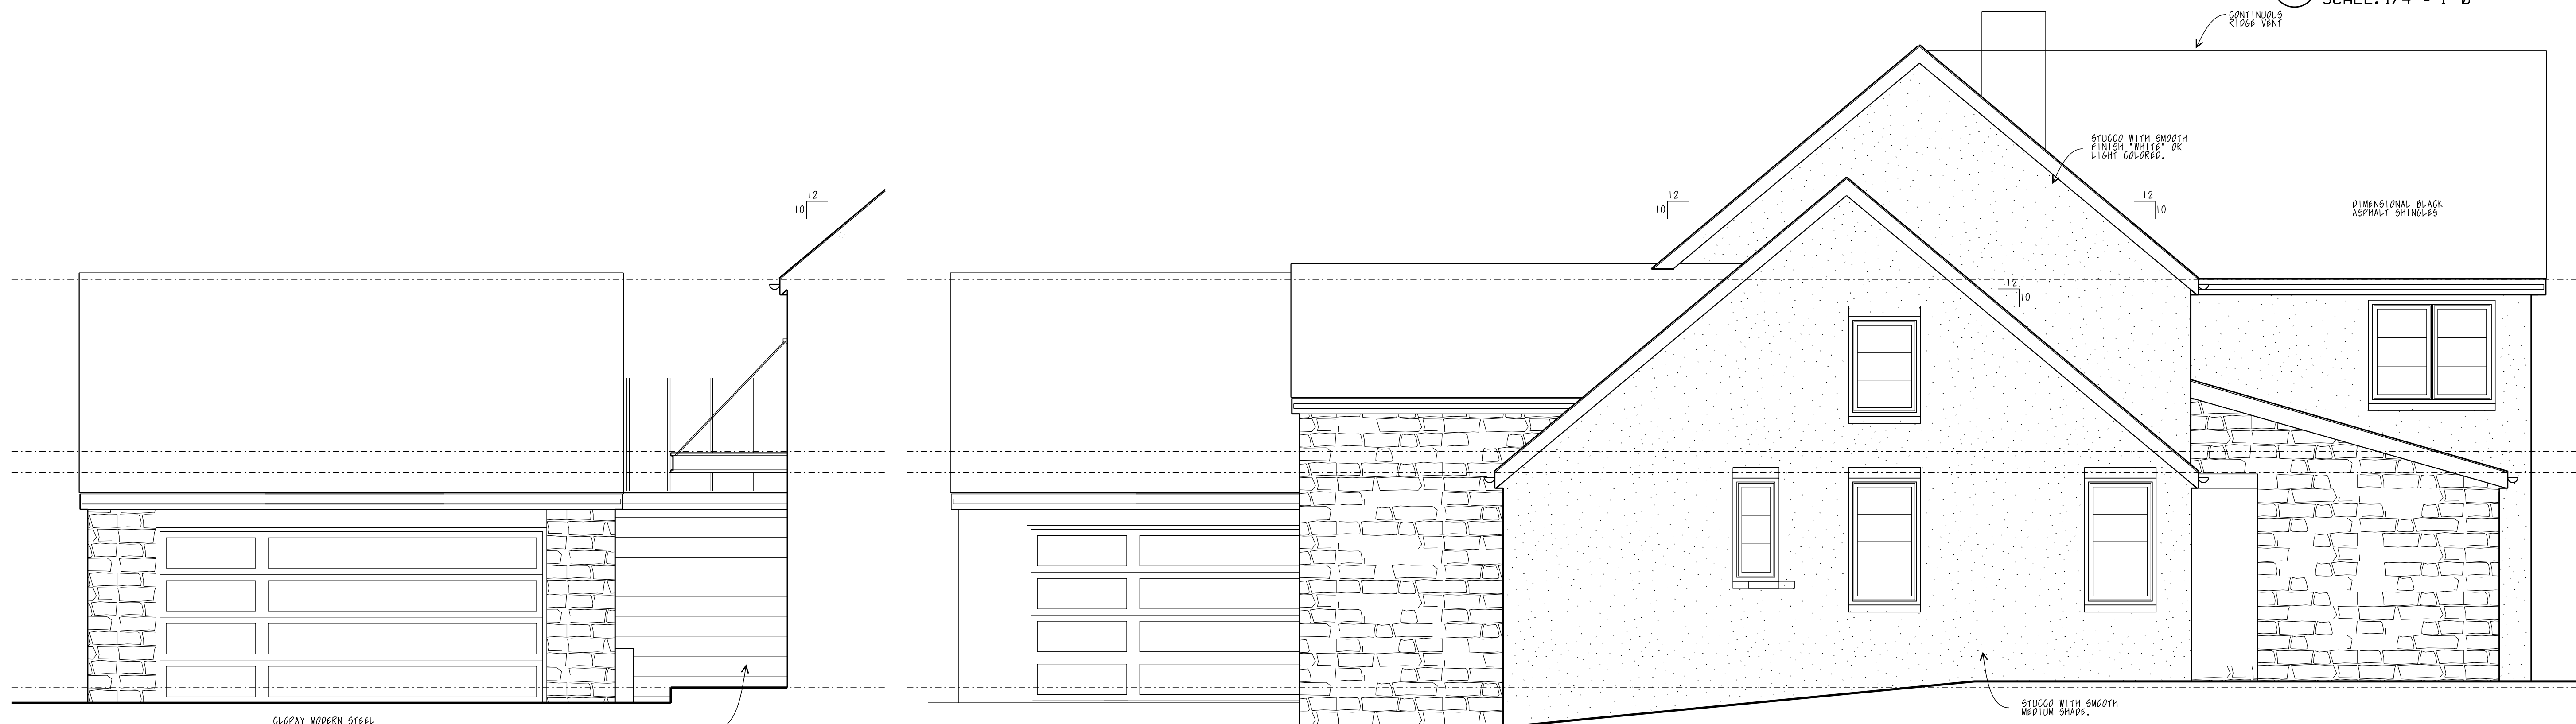

PROPOSED
 EAST ELEVATION
 SCALE: 1/4" = 1'-0"



PROPOSED
 SOUTH ELEVATION
 SCALE: 1/4" = 1'-0"

PROPOSED
 SOUTH ELEVATION
 SCALE: 1/4" = 1'-0"