

**COPYRIGHT©**

LAUERHASS ARCHITECTURE, LLC  
ALL RIGHTS RESERVED.

THE ARCHITECT'S DRAWINGS AND OTHER WORK ARE FOR USE SOLELY ON THIS PROJECT. THE ARCHITECT IS THE AUTHOR, AND RESERVES ALL RIGHTS. INFORMATION CONTAINED HEREIN SHALL NOT BE USED WITHOUT THE EXPRESS WRITTEN AUTHORIZATION OF THE ARCHITECT.

Date:  
30 Sept 2020

Project Number:  
19-082

Drawing Title:  
**First Floor Plan**


Project Name:  
The Easley Residence

Scale:  
1/4" = 1'-0"

Sheet Number:  
A-1



**Lauerhass Architecture**  
RENOVATION - ADDITION - NEW HOME

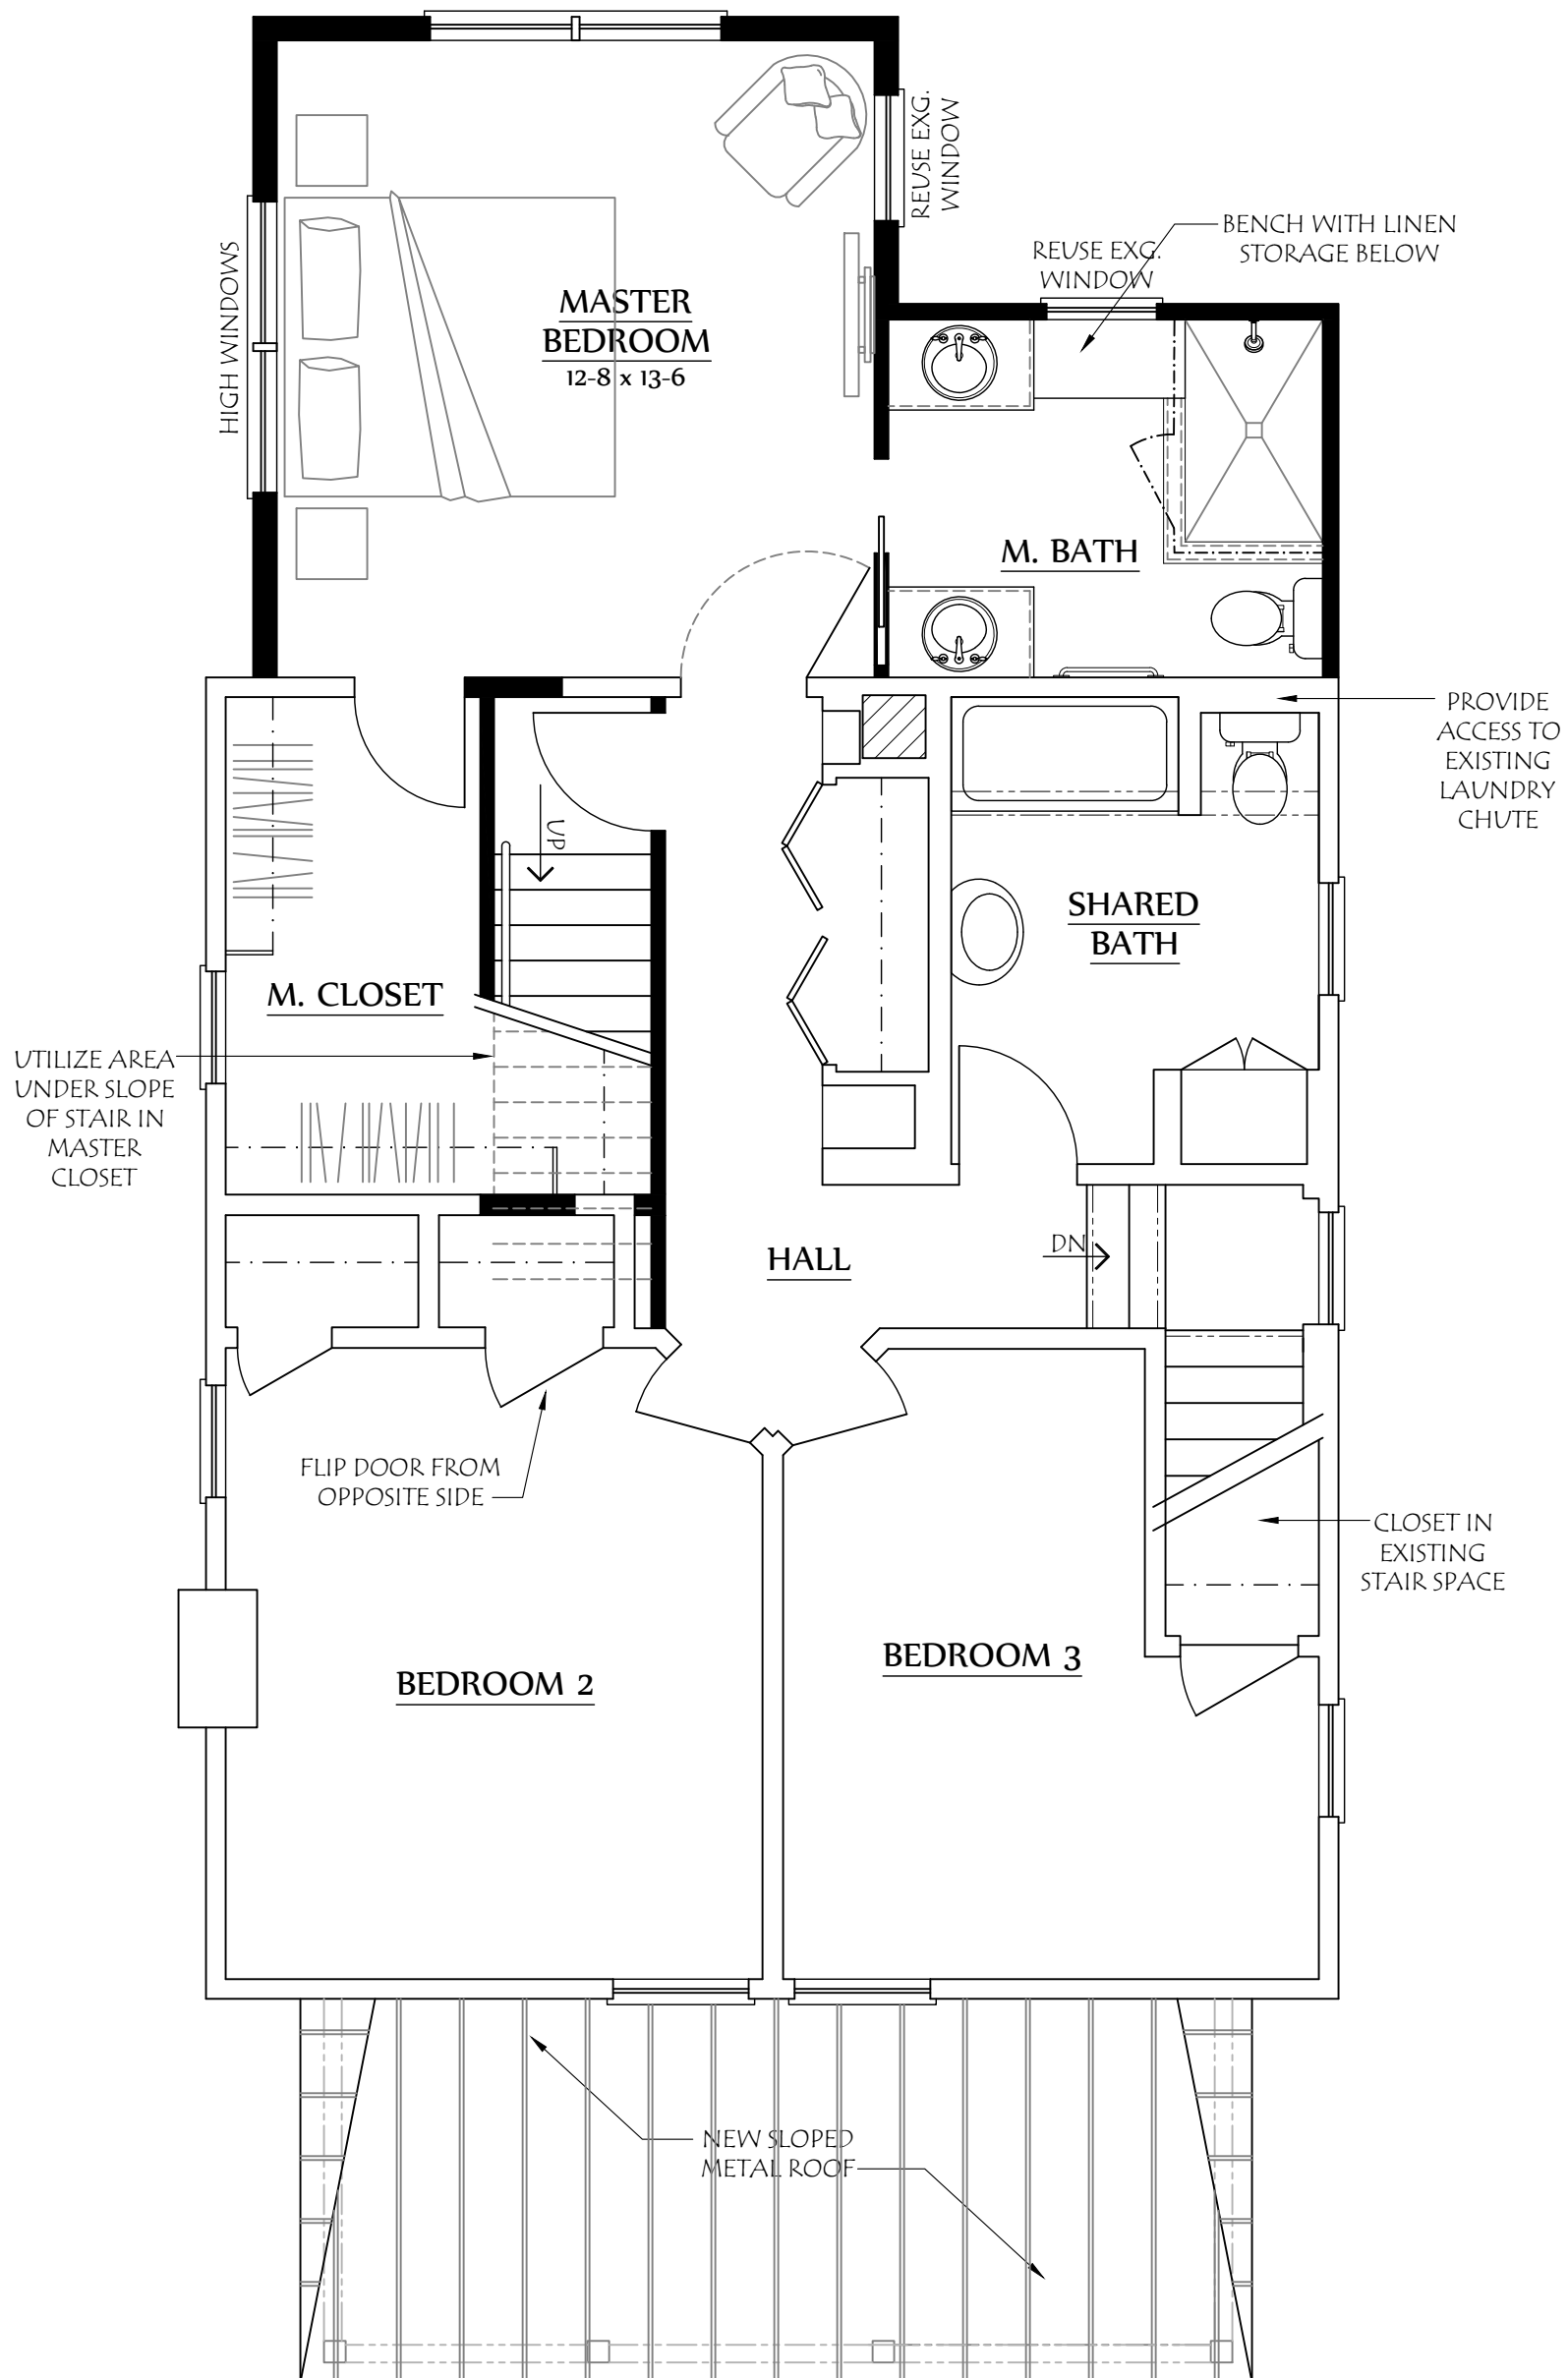

**COPYRIGHT©**

LAUERHASS ARCHITECTURE, LLC  
ALL RIGHTS RESERVED.

THE ARCHITECT'S DRAWINGS AND OTHER WORK ARE FOR USE SOLELY ON THIS PROJECT. THE ARCHITECT IS THE AUTHOR, AND RESERVES ALL RIGHTS. INFORMATION CONTAINED HEREIN SHALL NOT BE USED WITHOUT THE EXPRESS WRITTEN AUTHORIZATION OF THE ARCHITECT.

Date:  
30 Sept 2020

Project Number:  
19-082

Drawing Title:  
**Second Floor Plan**

Project Name:  
The Easley Residence

Scale:  
1/4" = 1'-0"

Sheet Number:  
A-2



**Lauerhass Architecture**  
RENOVATION - ADDITION - NEW HOME



SOUTH ELEVATION



EAST ELEVATION

**COPYRIGHT©**

LAUERHASS ARCHITECTURE, LLC  
ALL RIGHTS RESERVED.

THE ARCHITECT'S DRAWINGS AND OTHER WORK  
ARE FOR USE SOLELY ON THIS PROJECT.  
THE ARCHITECT IS THE AUTHOR, AND RESERVES  
ALL RIGHTS. INFORMATION CONTAINED HEREIN  
SHALL NOT BE USED WITHOUT THE EXPRESS  
WRITTEN AUTHORIZATION OF THE ARCHITECT.

Date:  
30 Sept 2020

Project Number:  
19-082

Drawing Title:  
**Exterior Elevations**

Project Name:  
**The Eisley Residence**

Scale:  
3/16" = 1'-0"

Sheet Number:  
A-3



**Lauerhass Architecture**  
RENOVATION - ADDITION - NEW HOME



WEST ELEVATION



NORTH ELEVATION

**COPYRIGHT©**

LAUERHASS ARCHITECTURE, LLC  
ALL RIGHTS RESERVED.

THE ARCHITECT'S DRAWINGS AND OTHER WORK  
ARE FOR USE SOLELY ON THIS PROJECT.  
THE ARCHITECT IS THE AUTHOR, AND RESERVES  
ALL RIGHTS. INFORMATION CONTAINED HEREIN  
SHALL NOT BE USED WITHOUT THE EXPRESS  
WRITTEN AUTHORIZATION OF THE ARCHITECT.

Date:  
30 Sept 2020

Project Number:  
19-082

Drawing Title:  
**Elevations**

Project Name:  
The Easley Residence

Scale:  
3/16" = 1'-0"

Sheet Number:  
A-4



**Lauerhass Architecture**  
RENOVATION - ADDITION - NEW HOME