
 






LEGEND

-  EXISTING CONSTRUCTION, TO REMAIN
-  STRUCTURAL COLUMN
-  BRICK
-  WALL OUTLET




4 SITE PHOTOS  
NOT TO SCALE

PROJECT SCOPE - EXTERIOR PATIO WITH ROOF

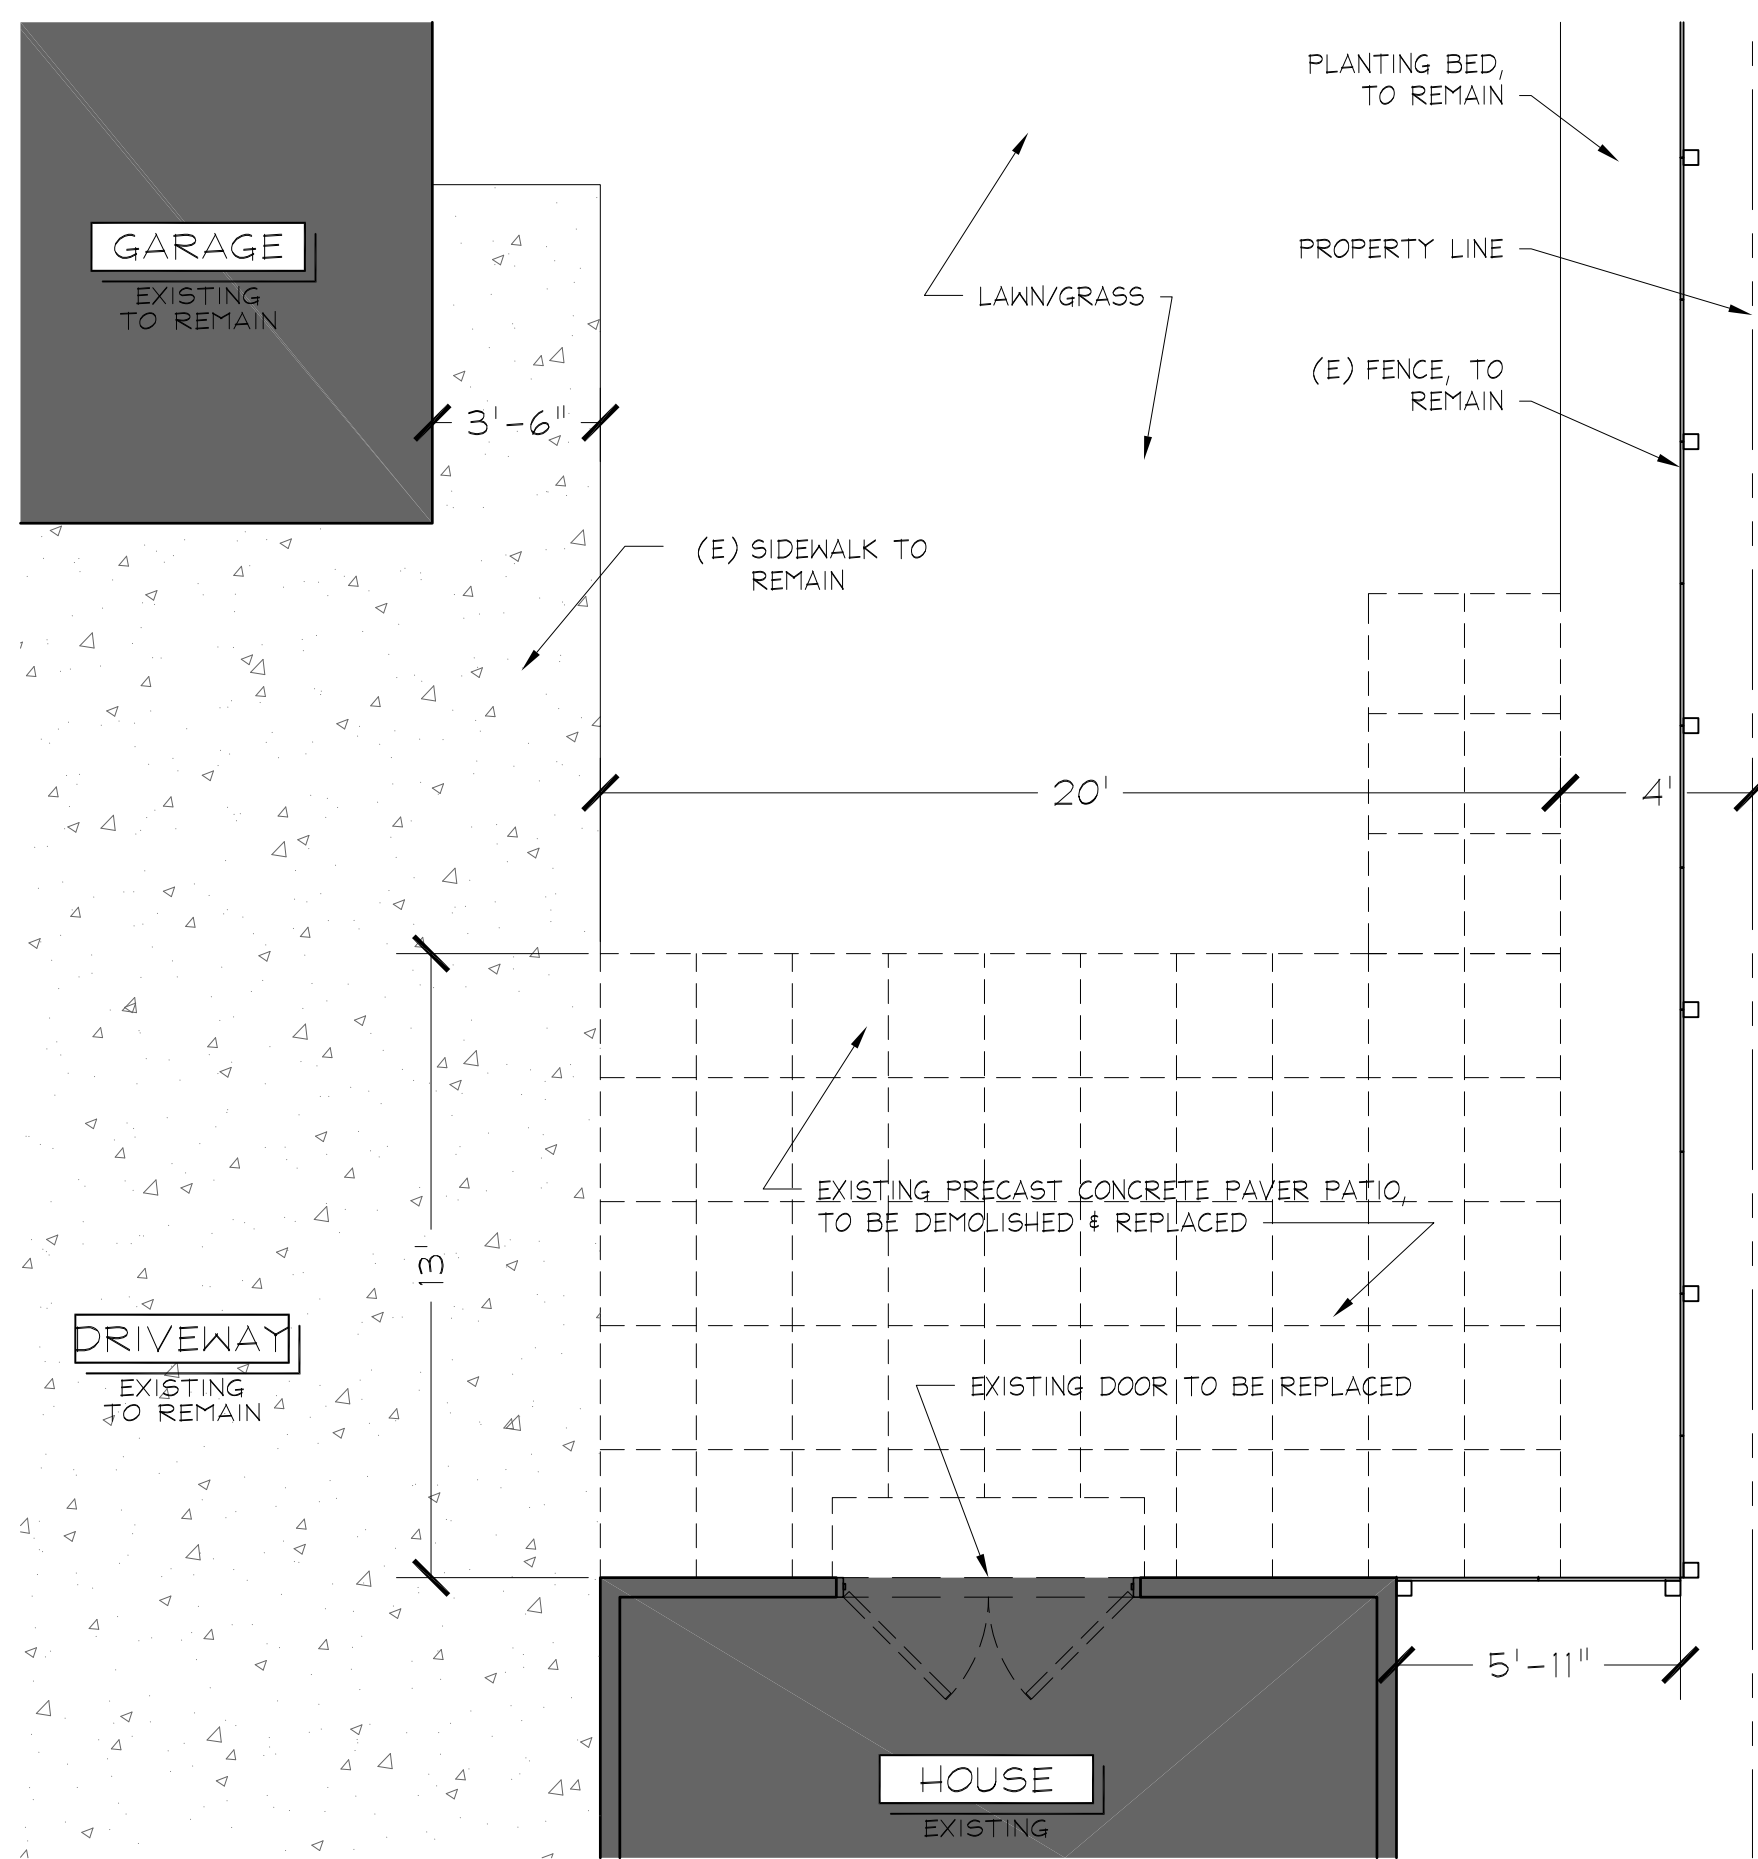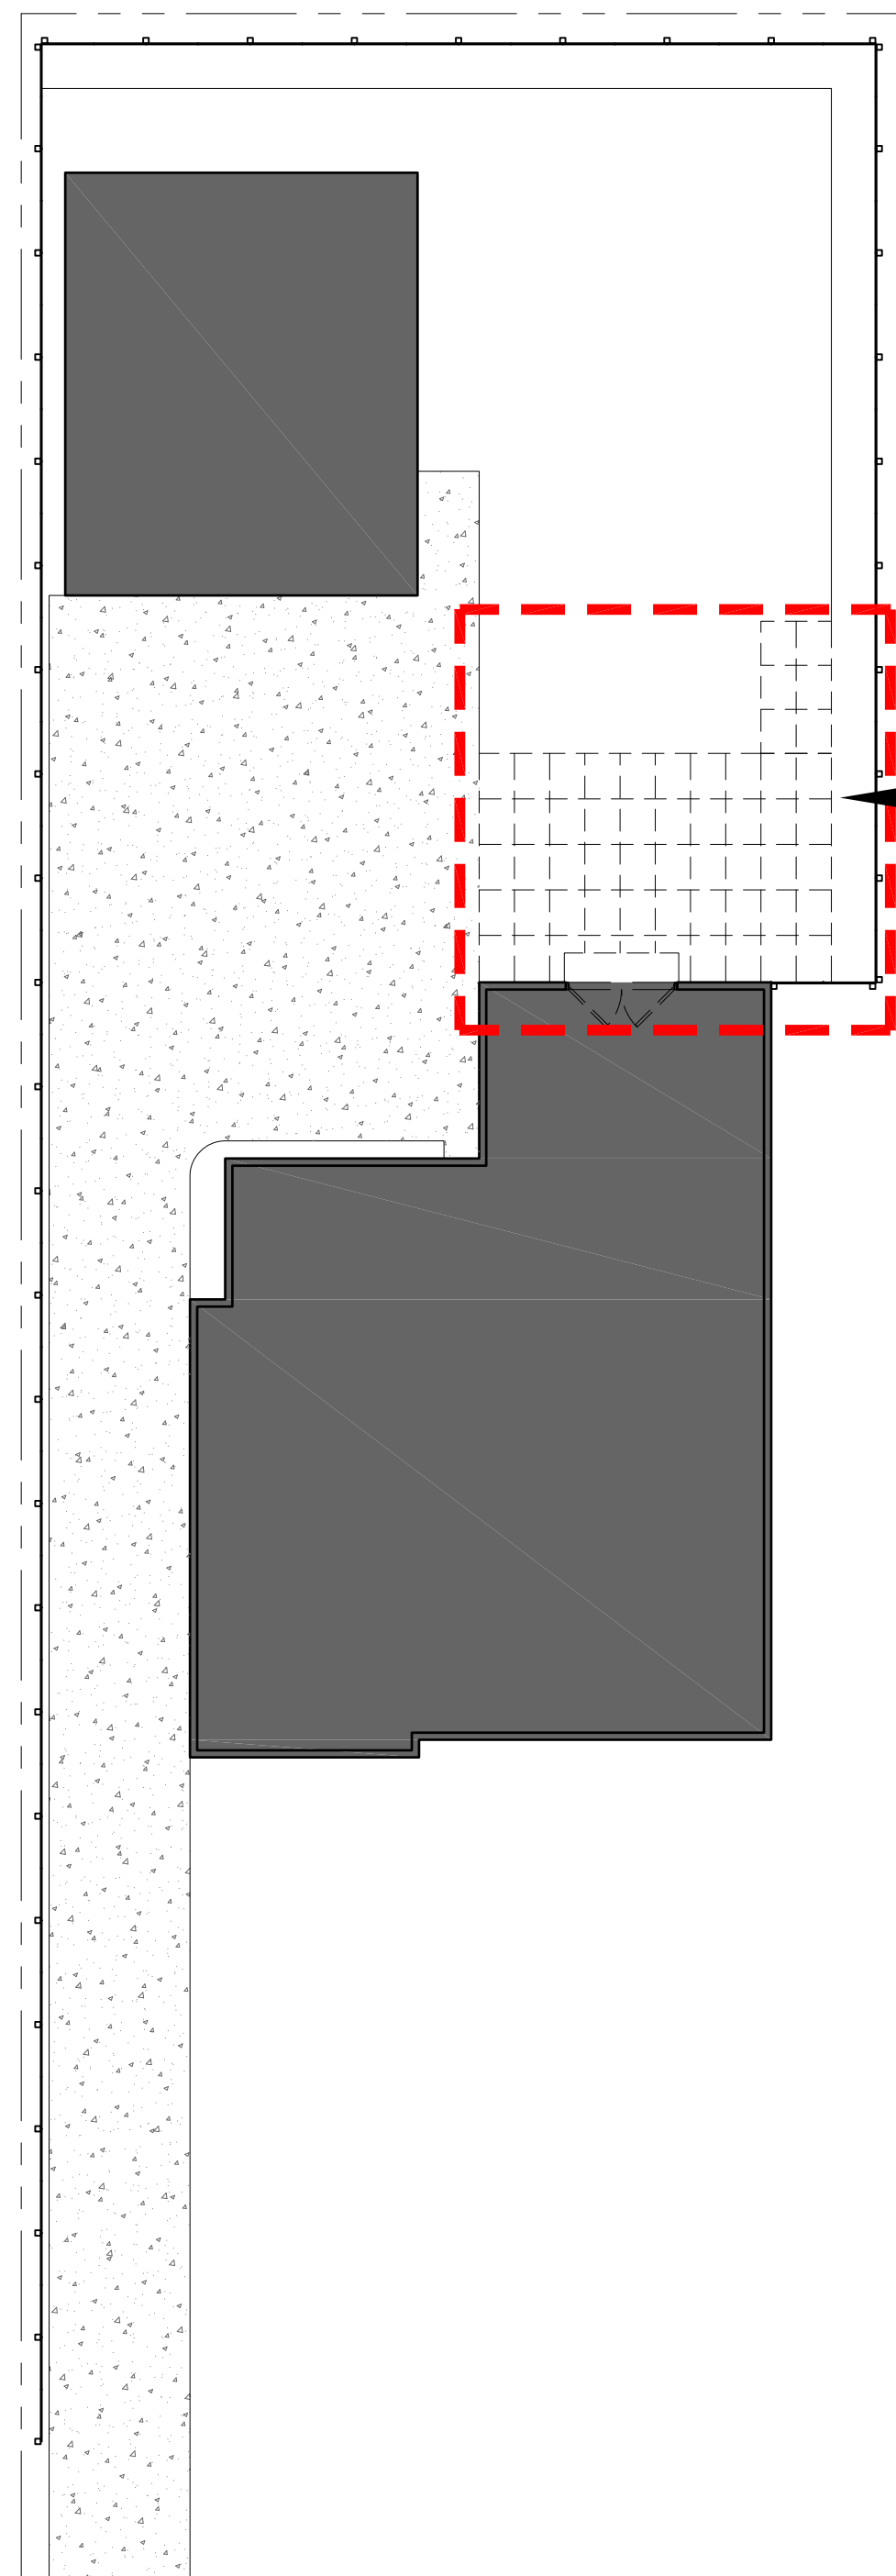


2 EXISTING PATIO DEMO PLAN  
1/4" = 1'-0"

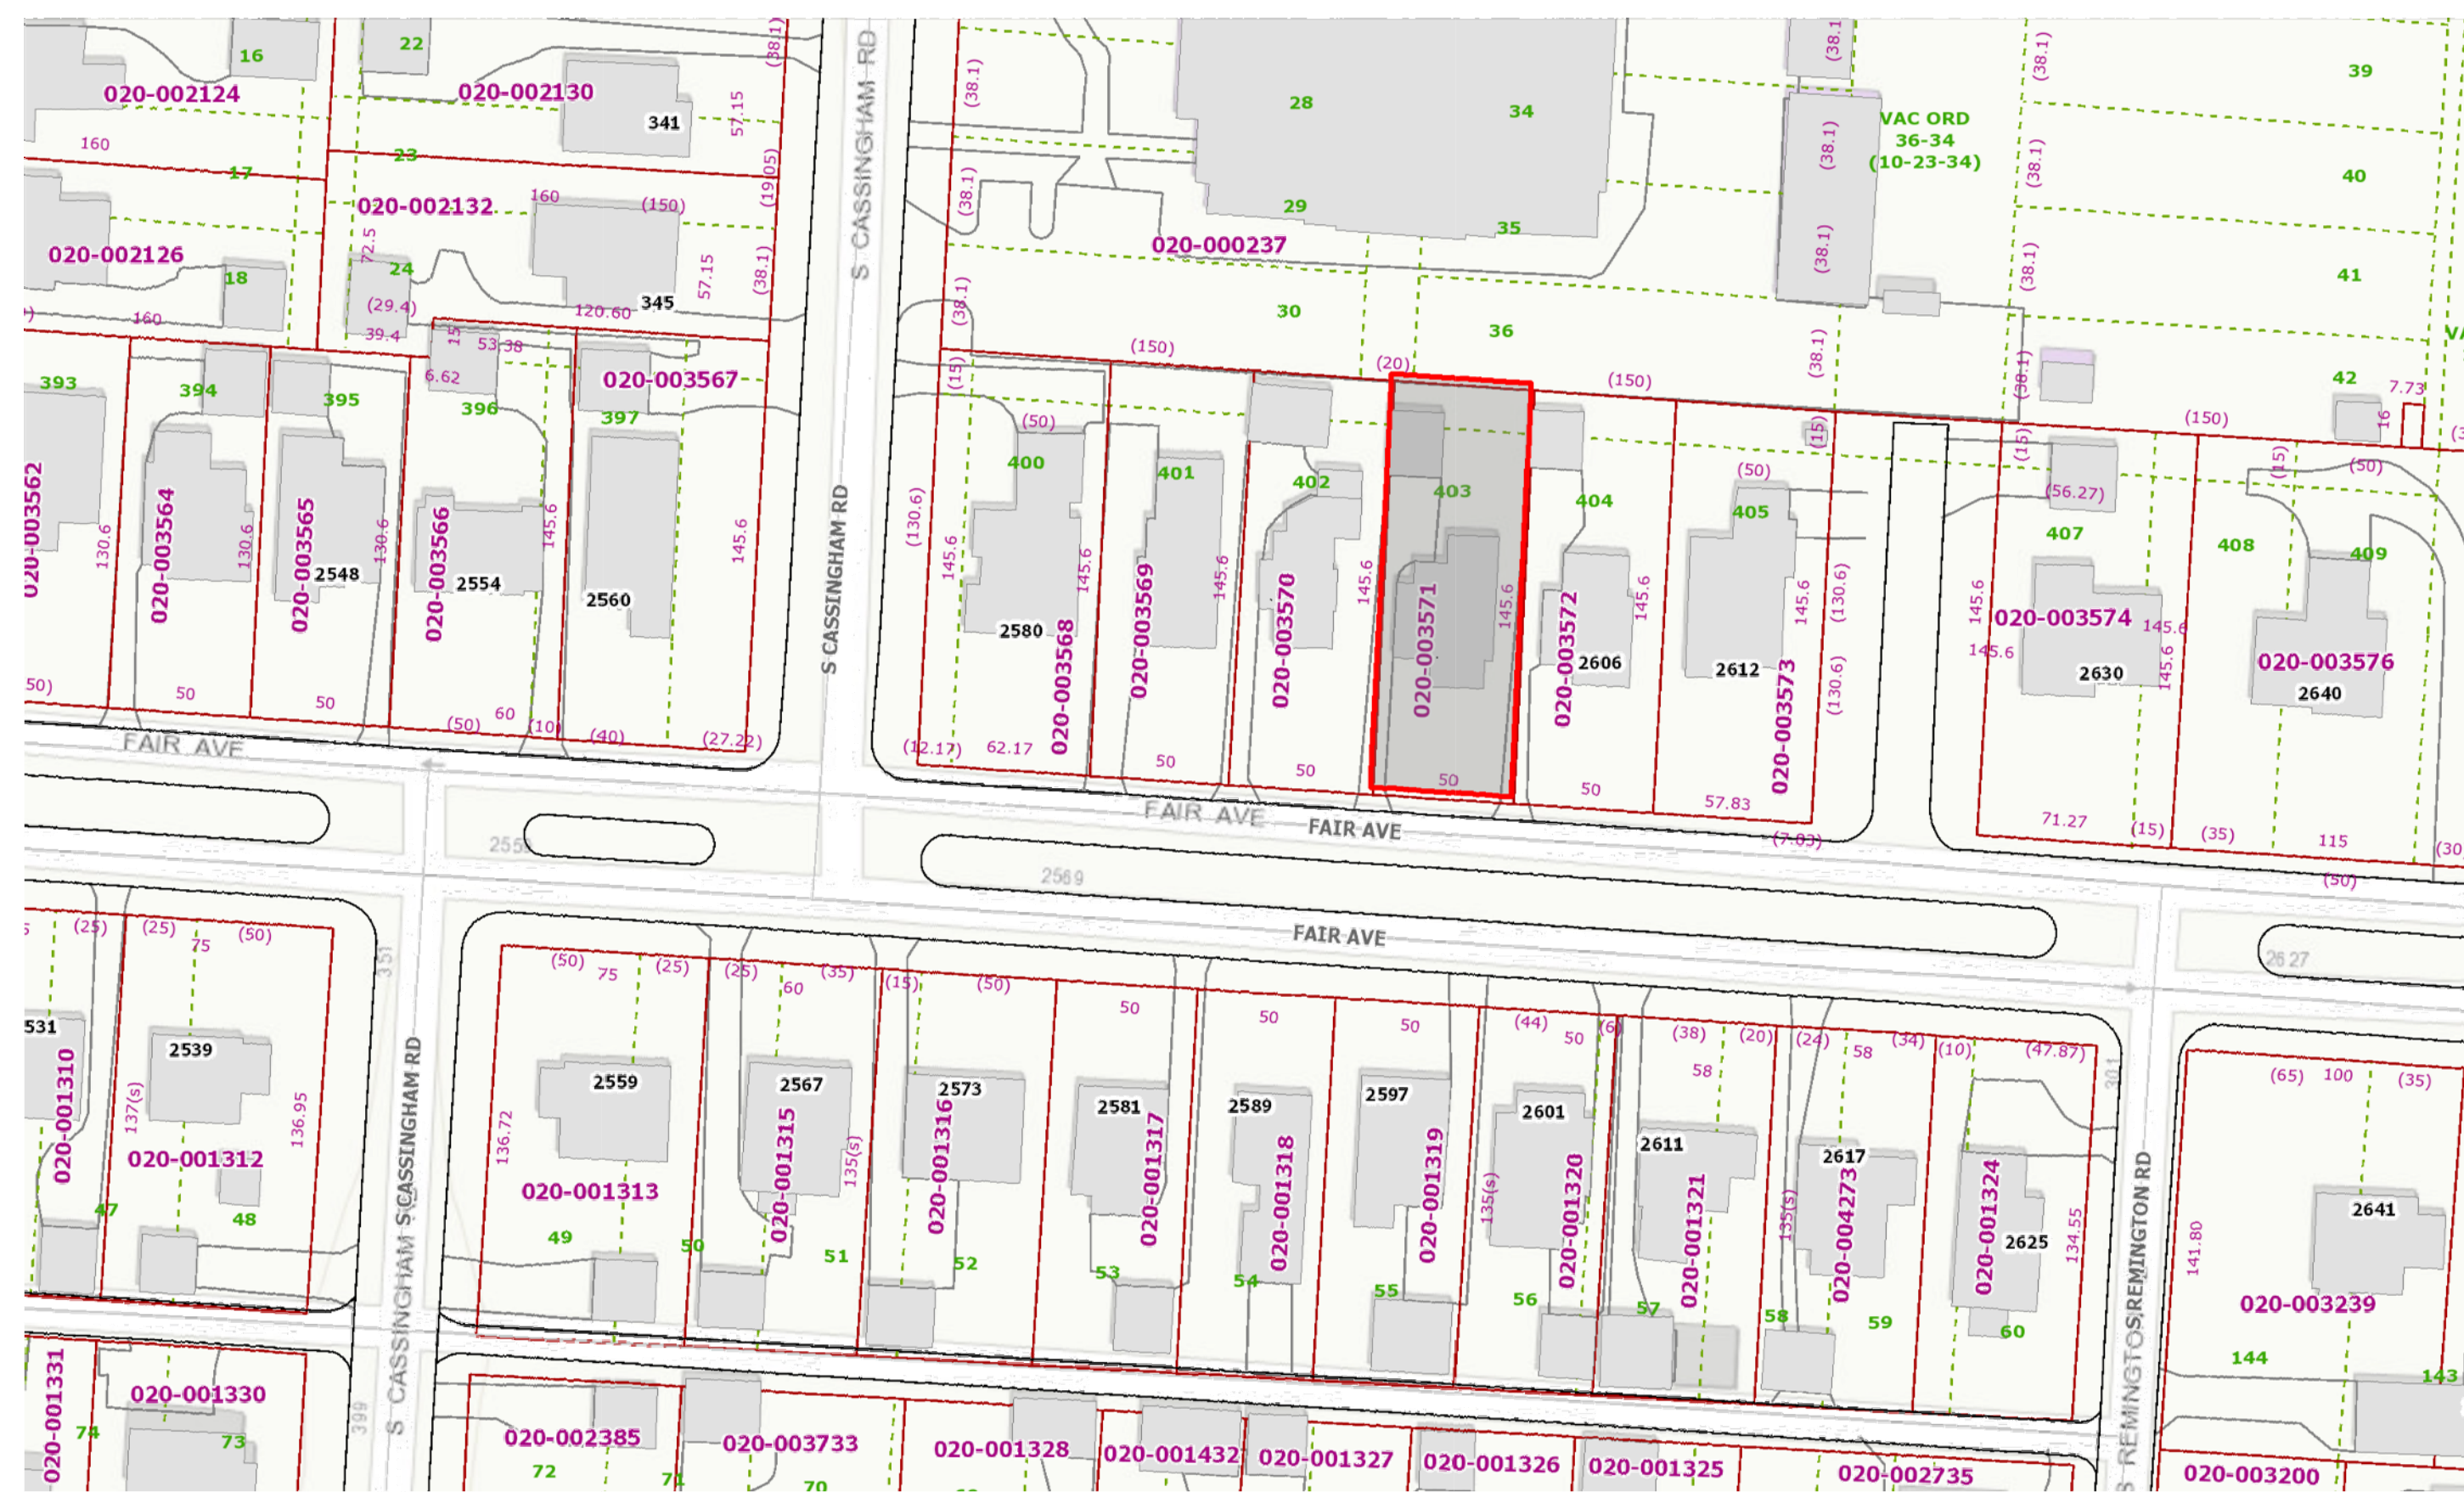


3 PROJECT LOCATION  
NOT TO SCALE


1 SITE PLAN  
1" = 10'

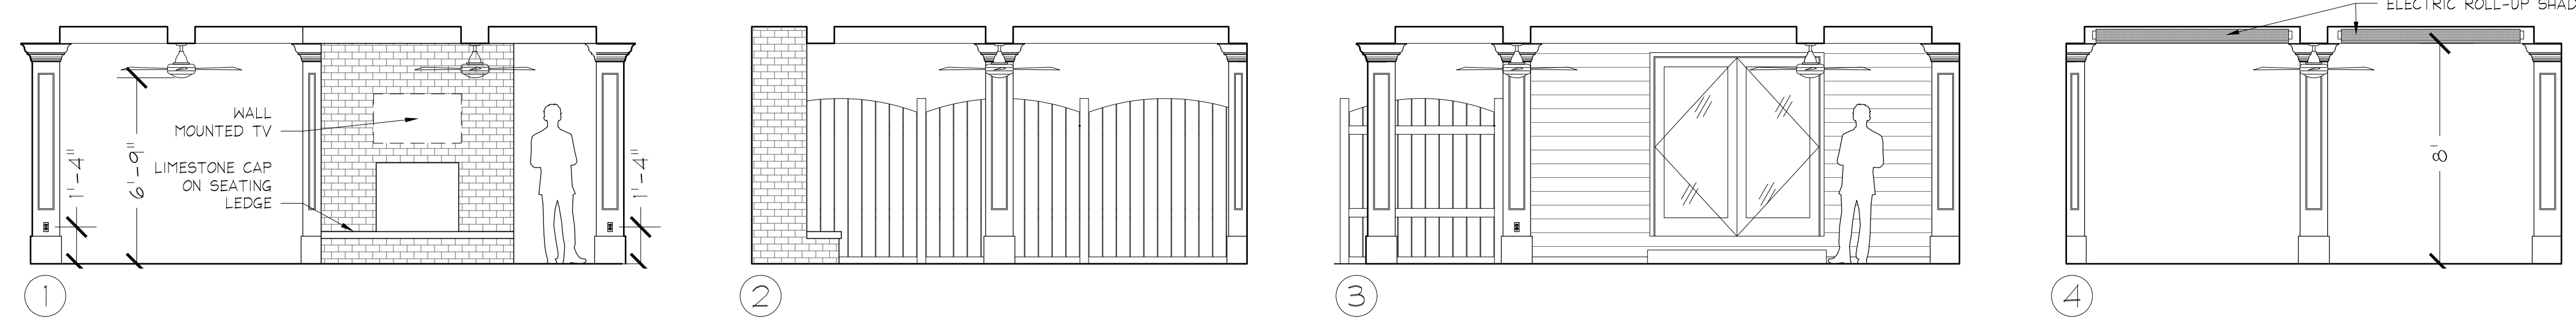


**5 INTERIOR ELEVATIONS**  
 1/4" = 1'-0"

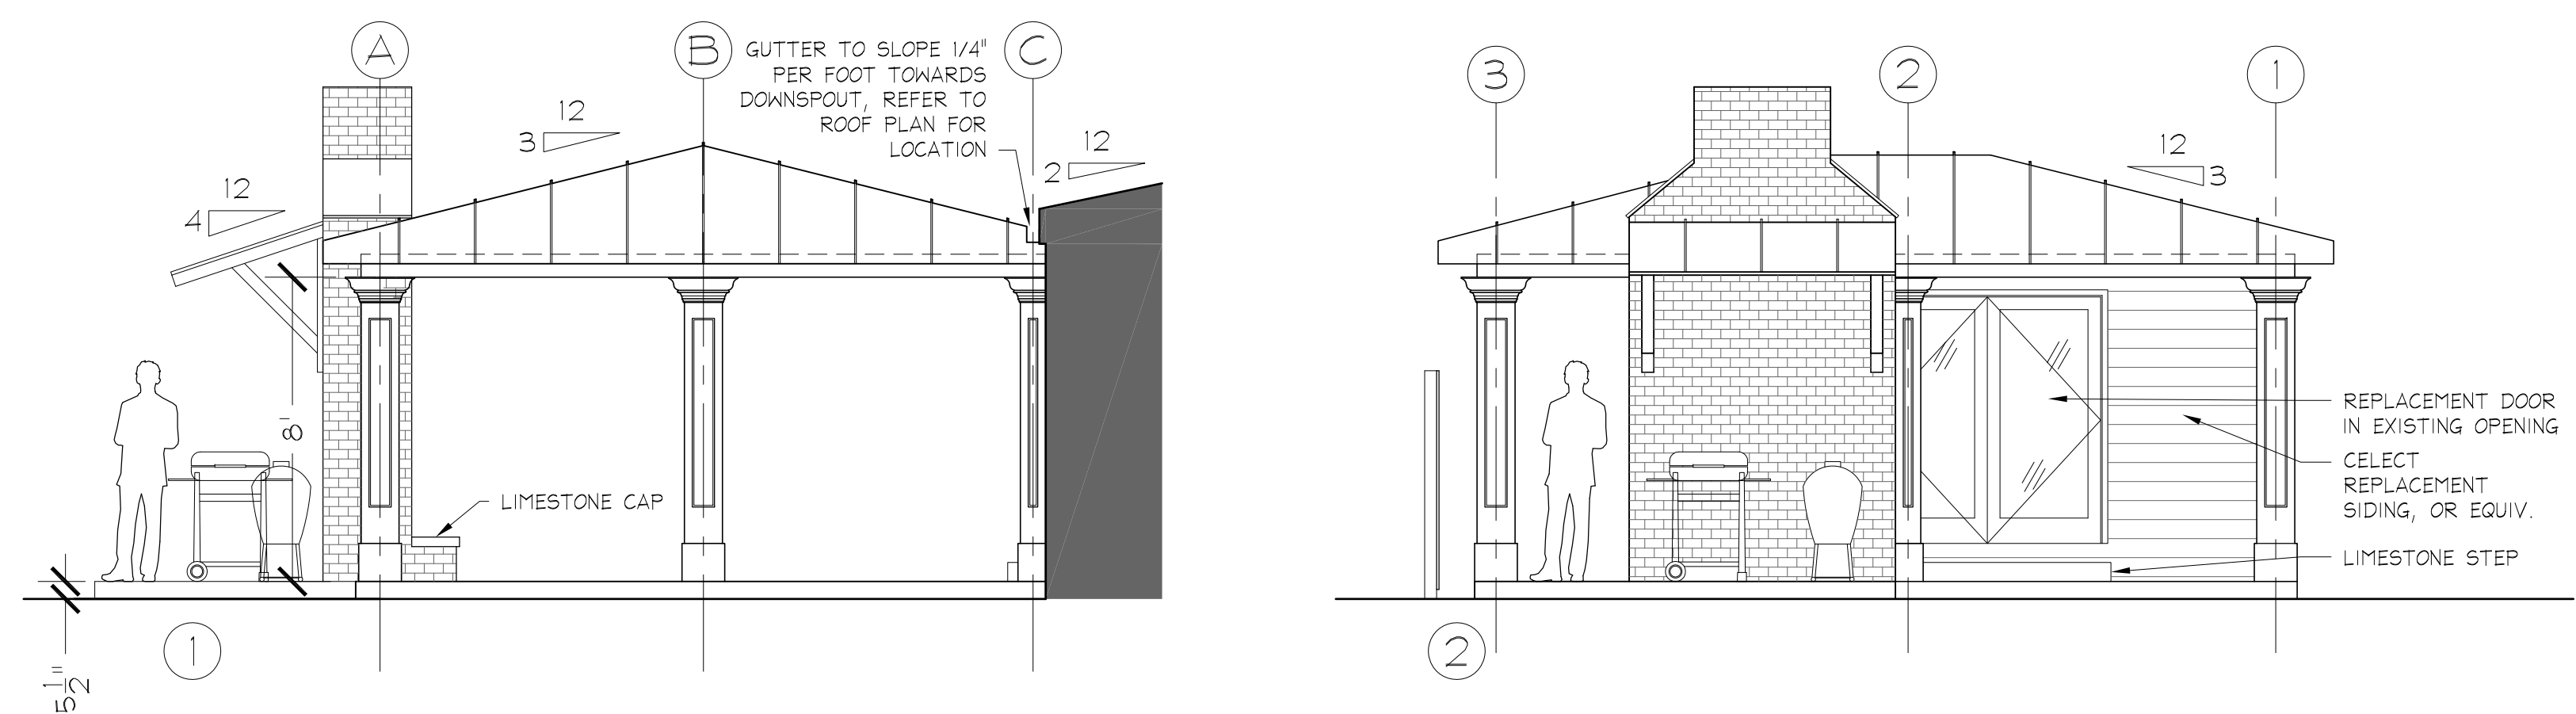


**4 EXTERIOR ELEVATIONS**  
 1/4" = 1'-0"

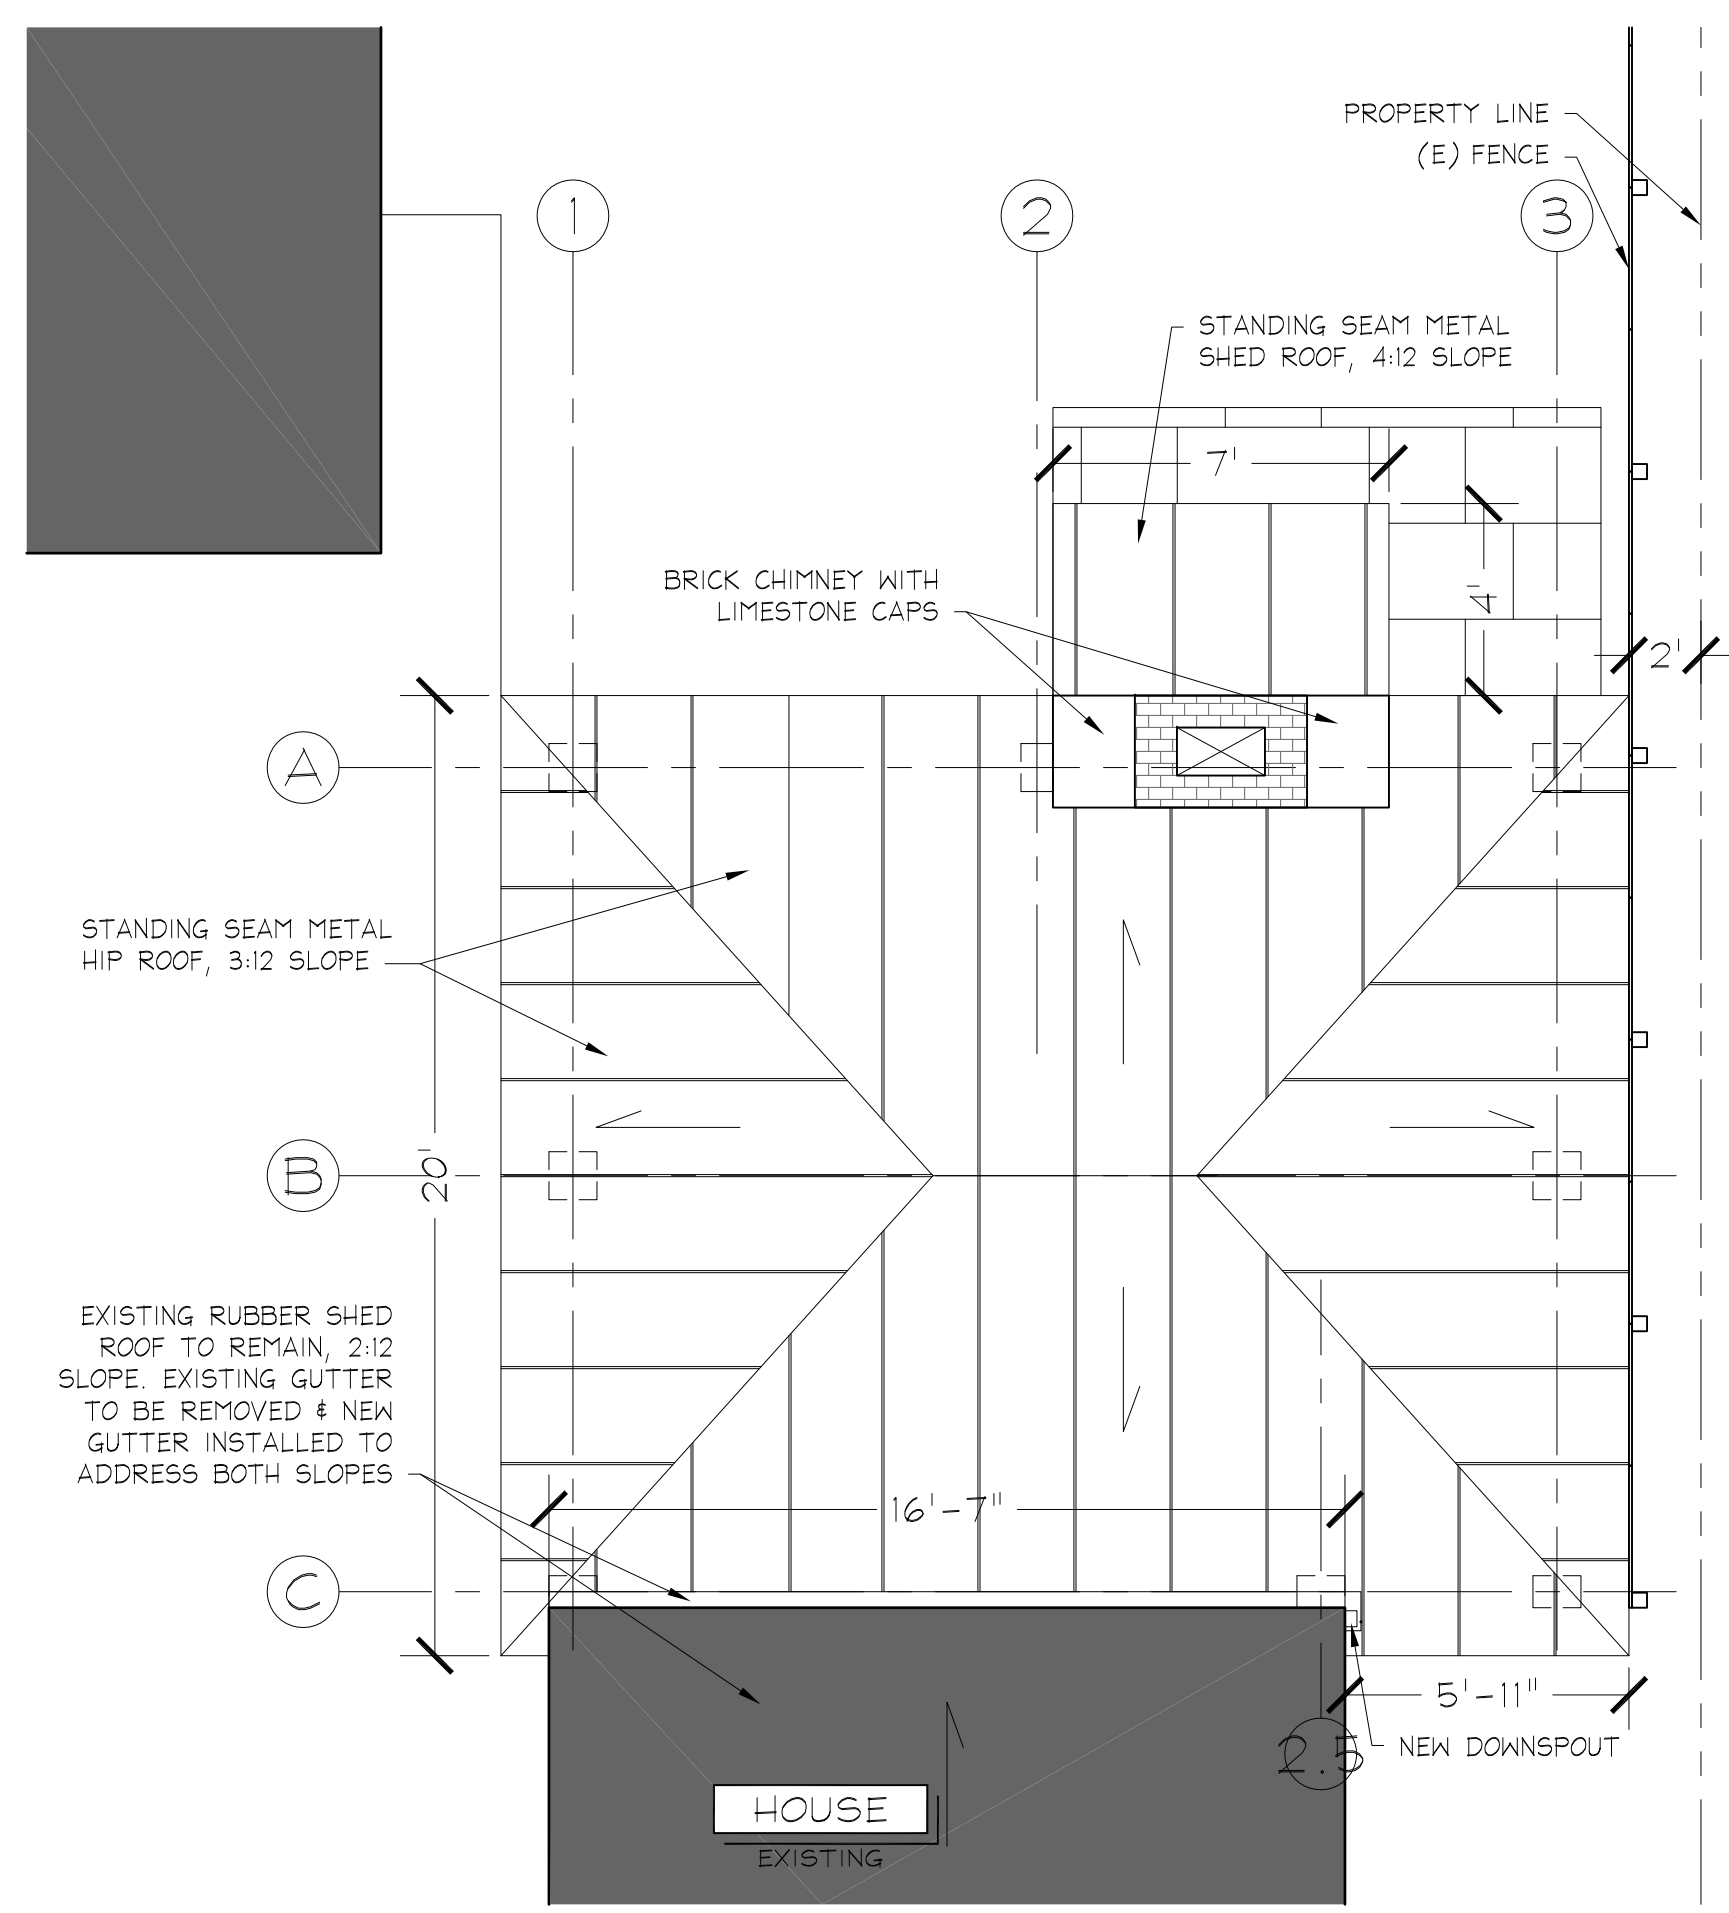

**1 ROOF PLAN**  
 1/4" = 1'-0"

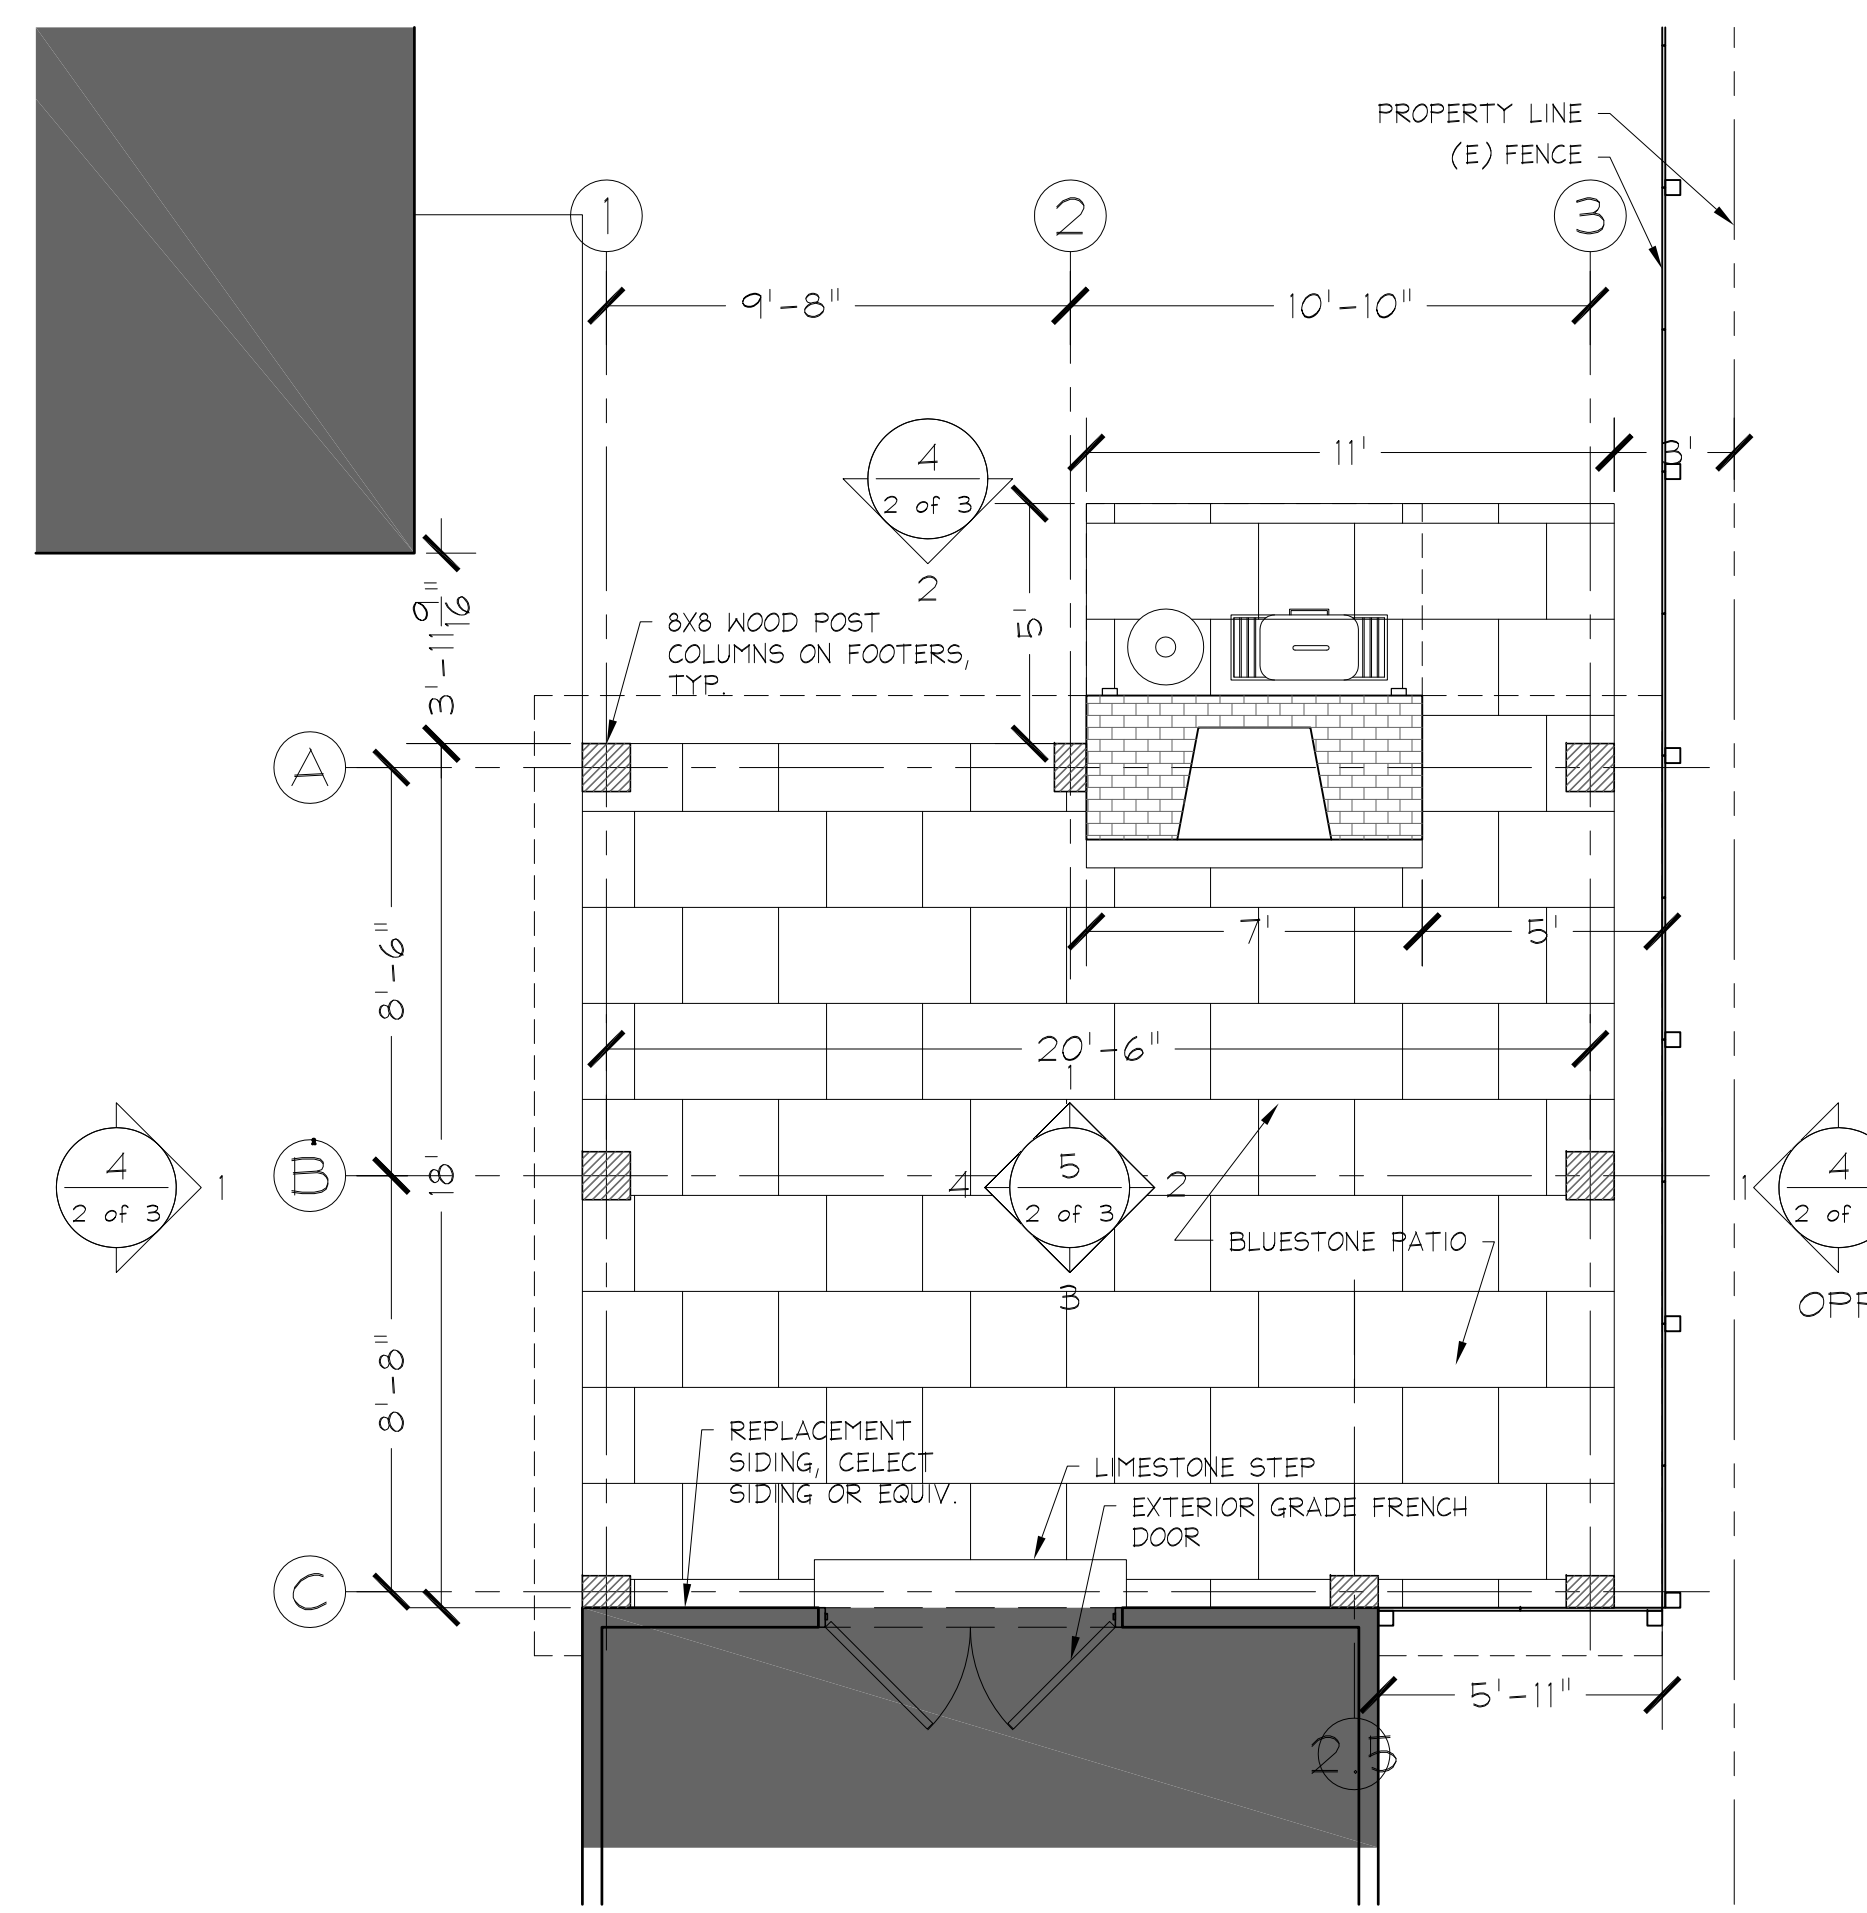


**2 FLOOR PLAN**  
 1/4" = 1'-0"

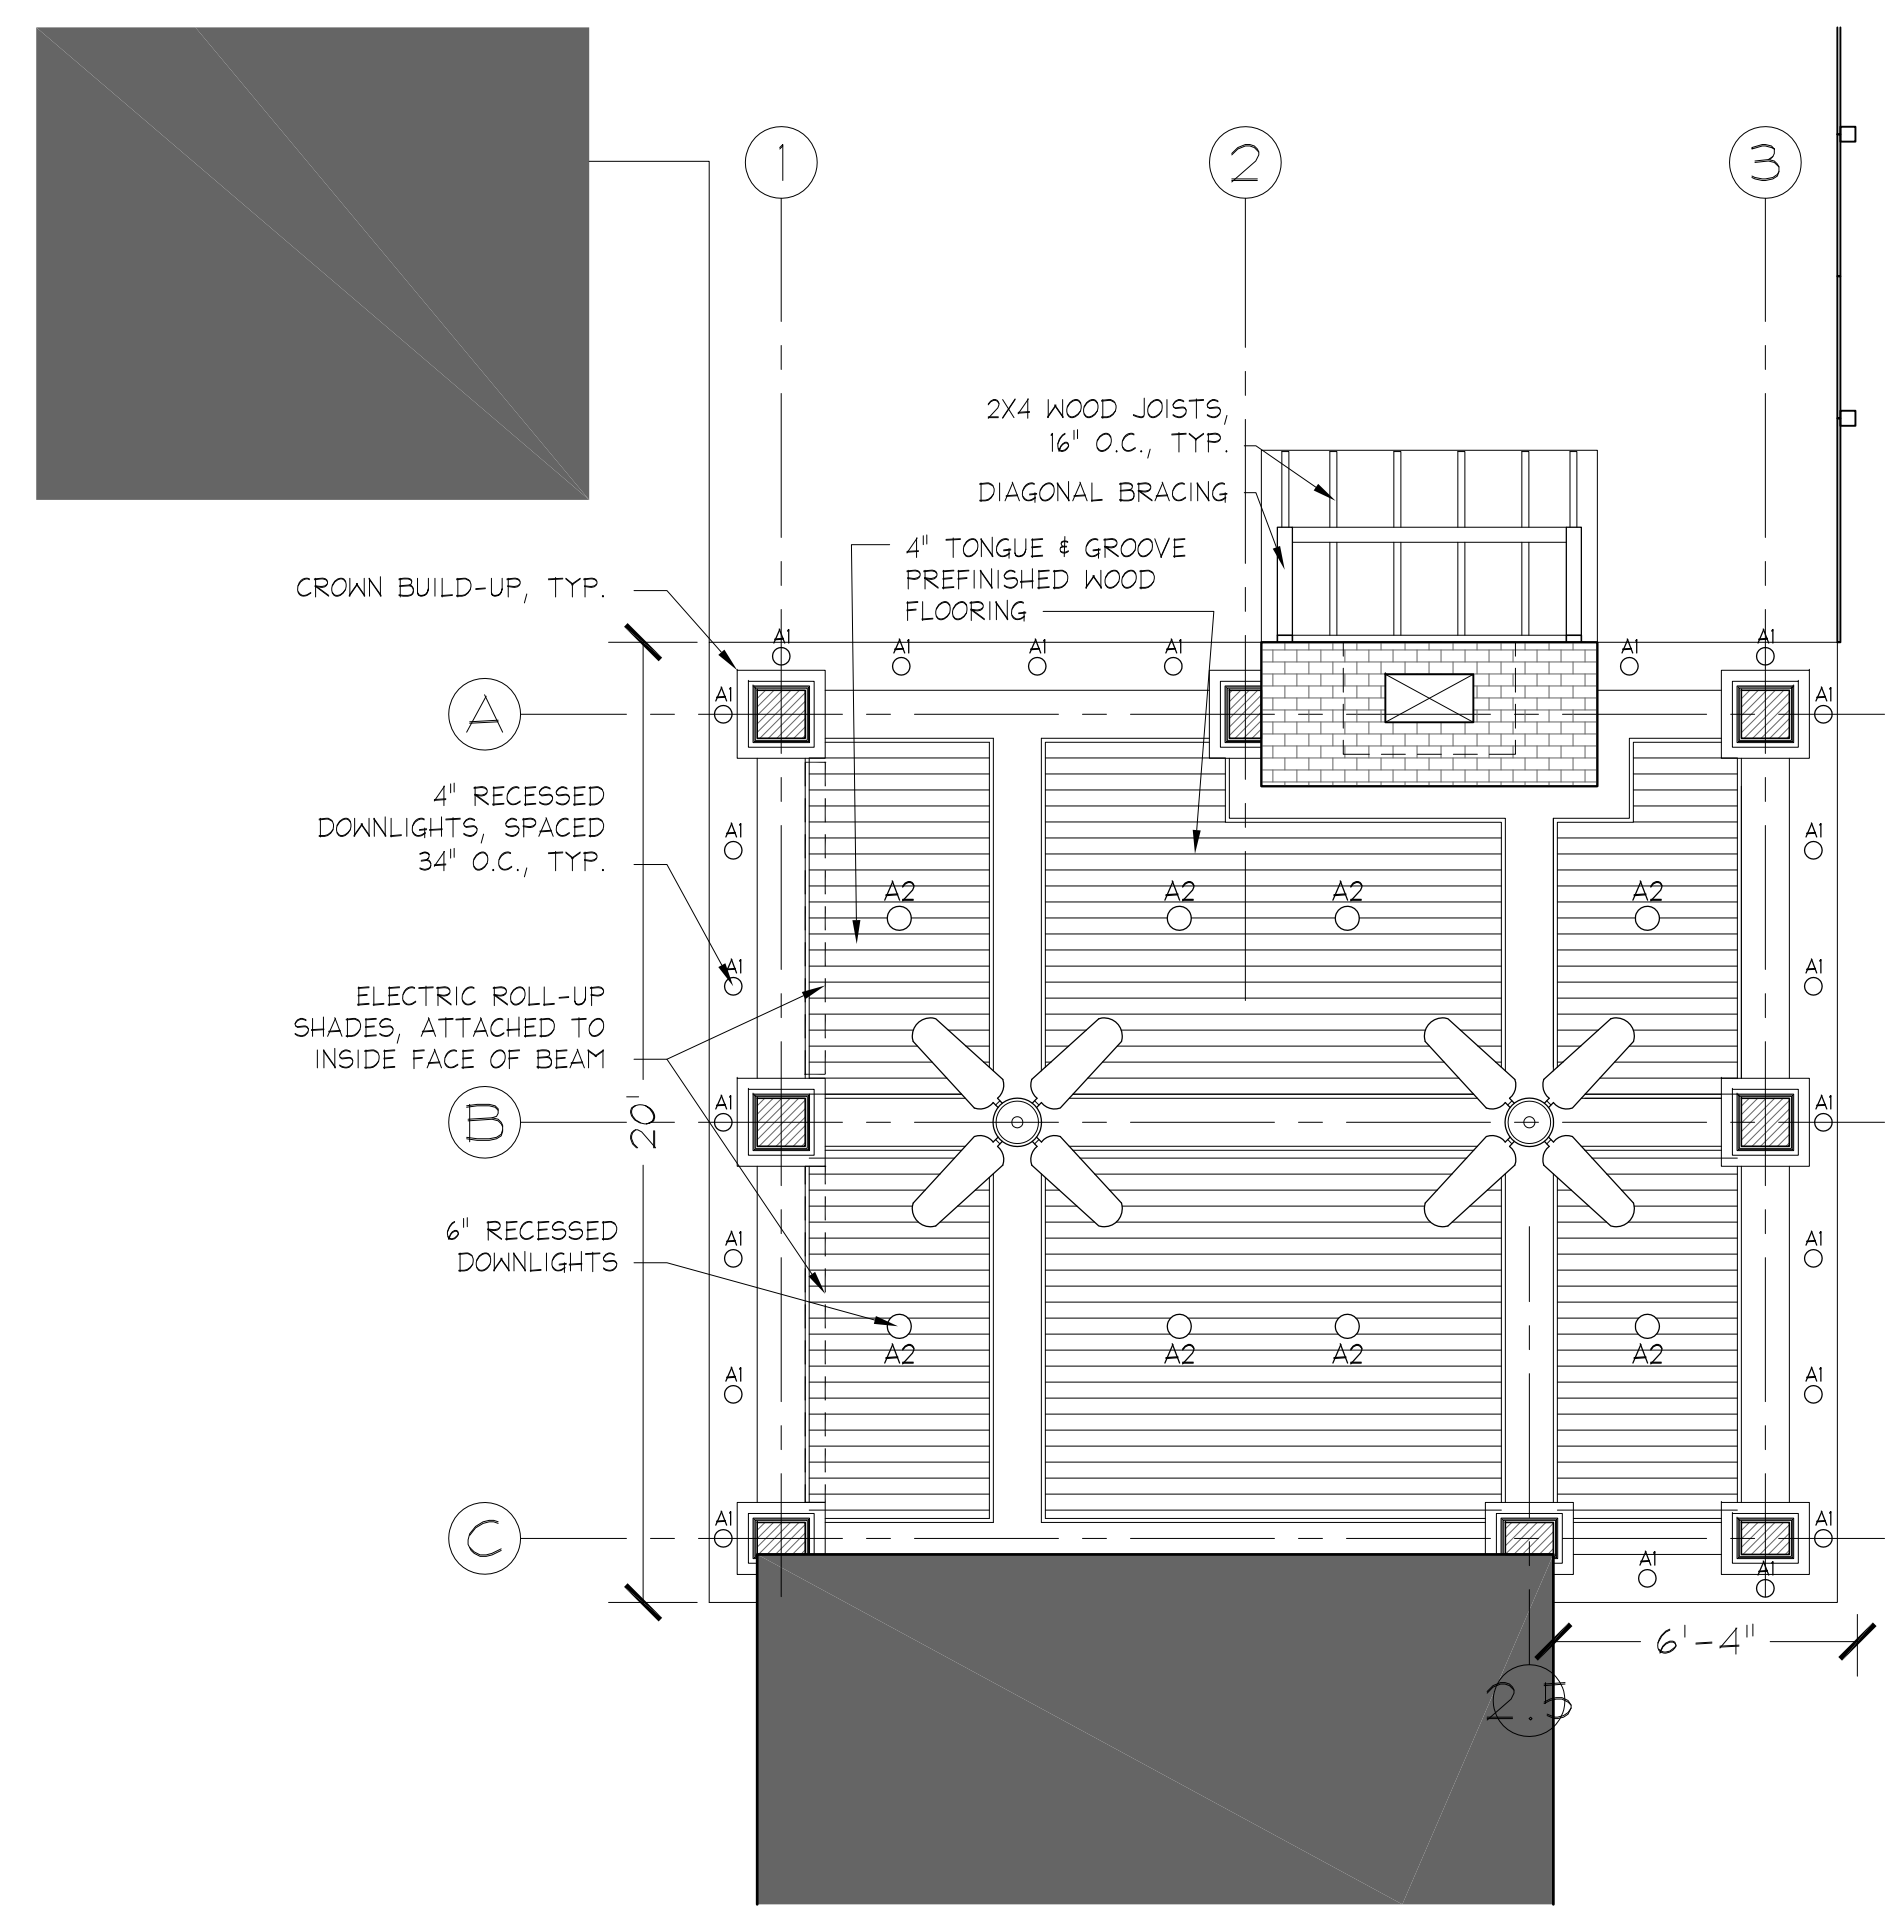


**3 REFLECTED CEILING PLAN**  
 1/4" = 1'-0"

NOTE: REFER TO REFLECTED CEILING PLAN FOR LIGHT LOCATIONS & QTY.

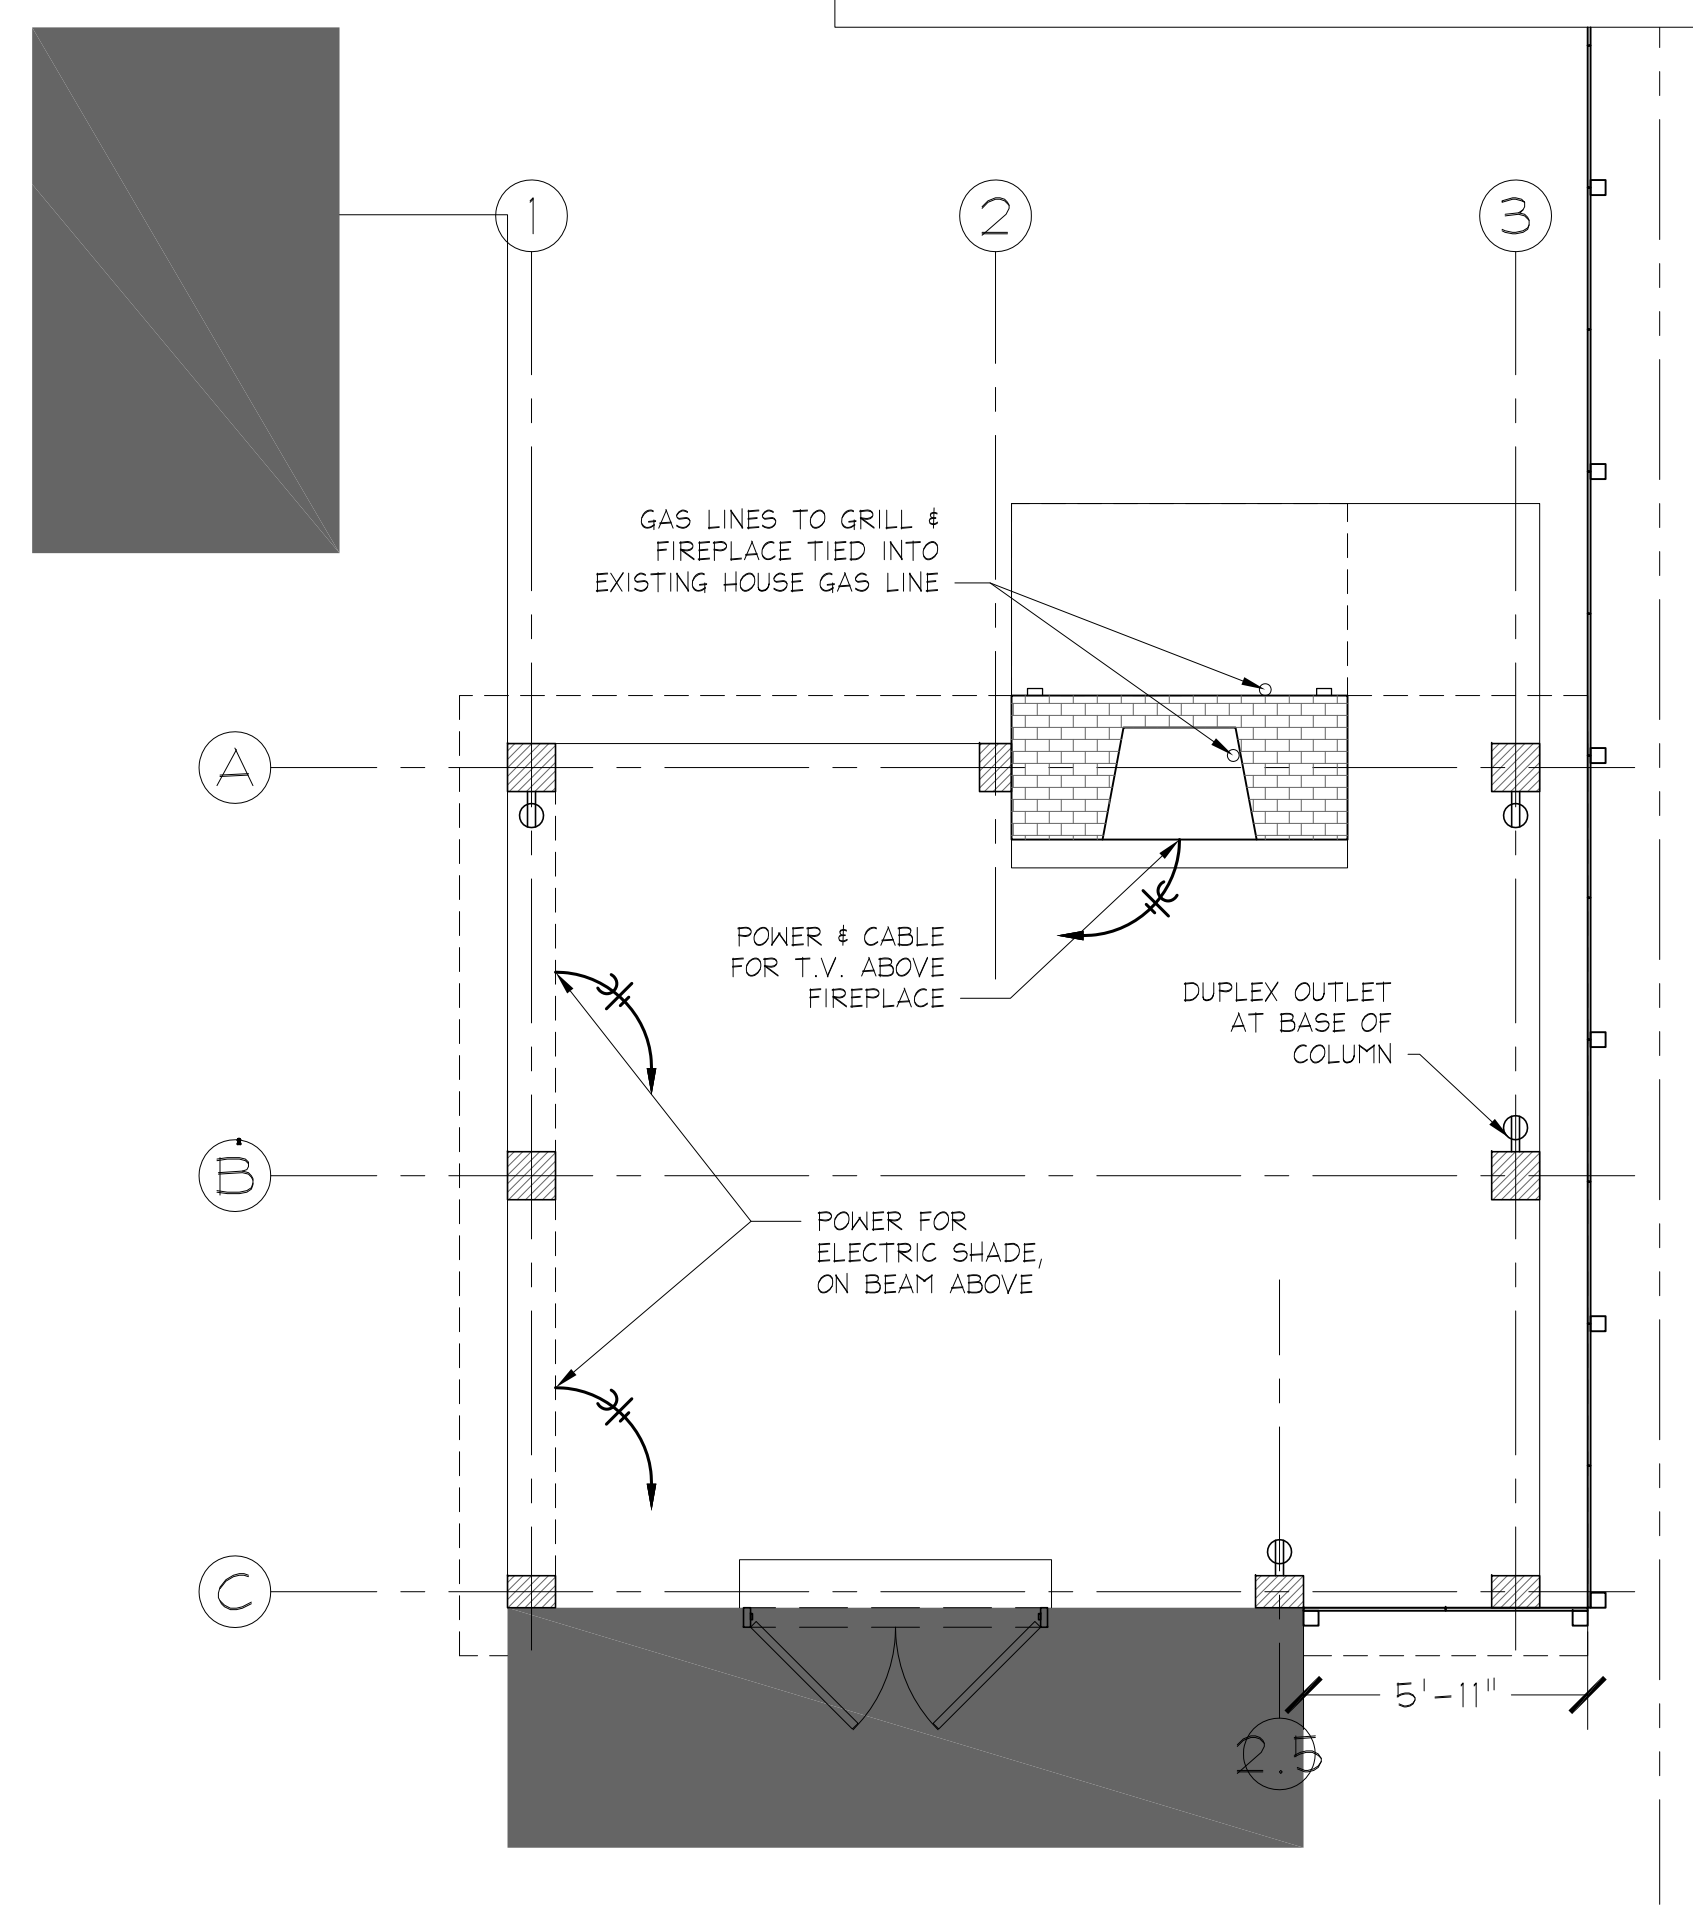

1 ELECTRICAL & GAS PLAN  
 1/4" = 1'-0"

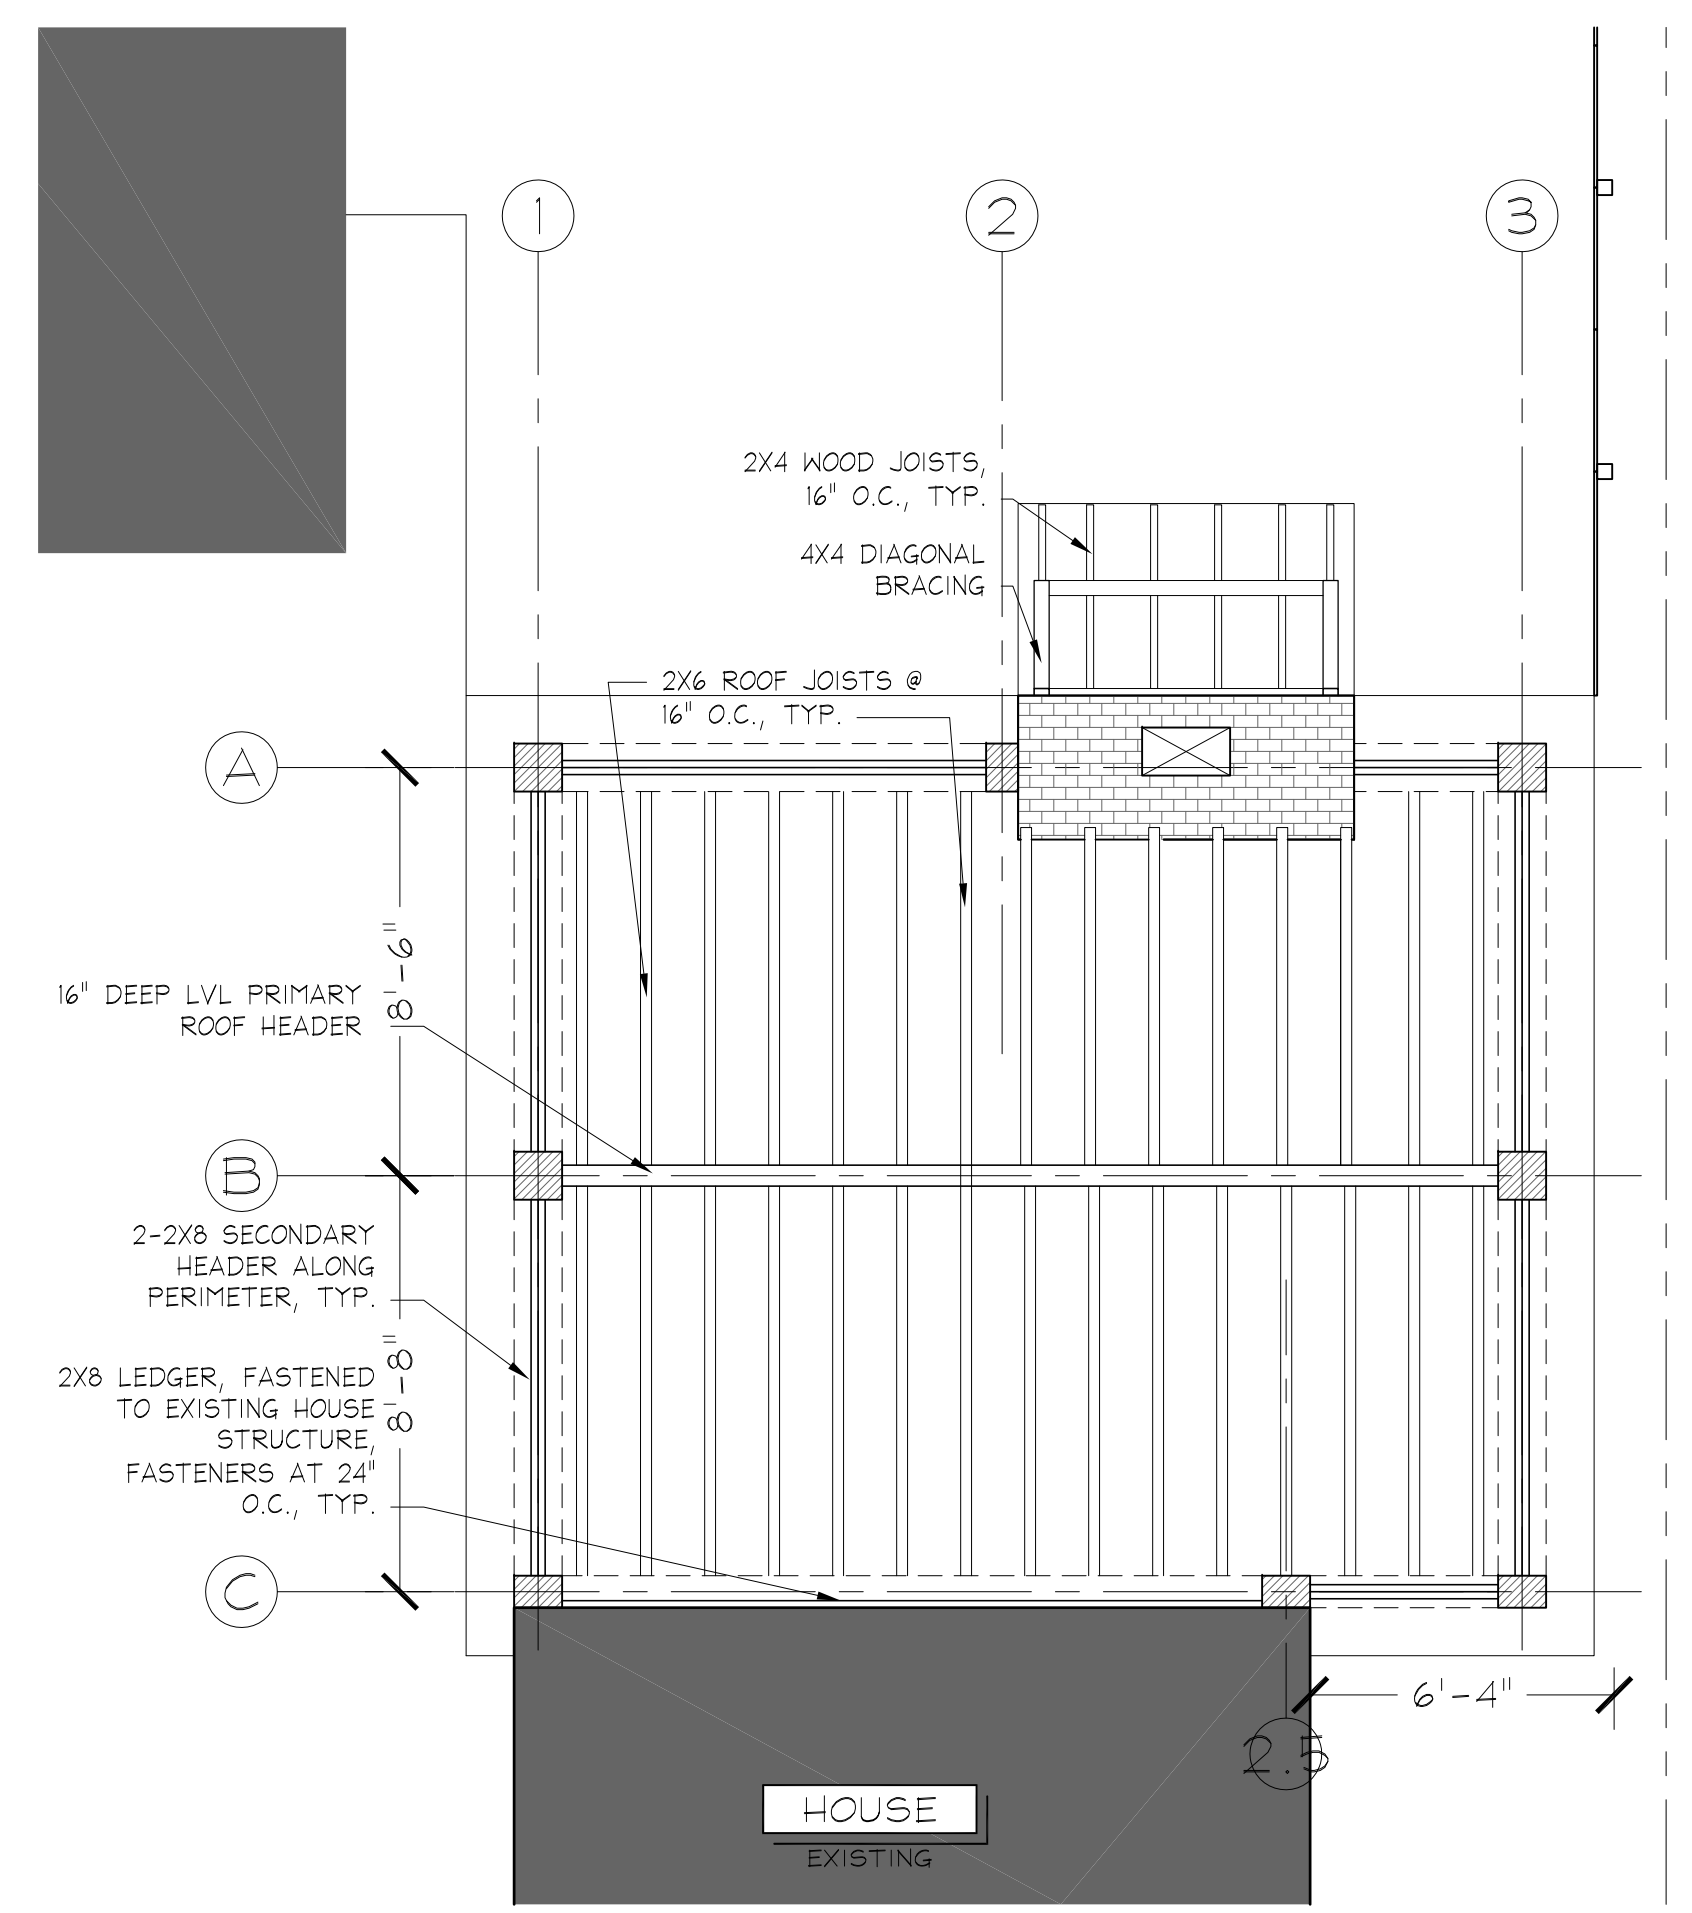

2 FRAMING PLAN  
 1/4" = 1'-0"