



NORTH ELEVATION
SCALE: 1/4" = 1'-0"

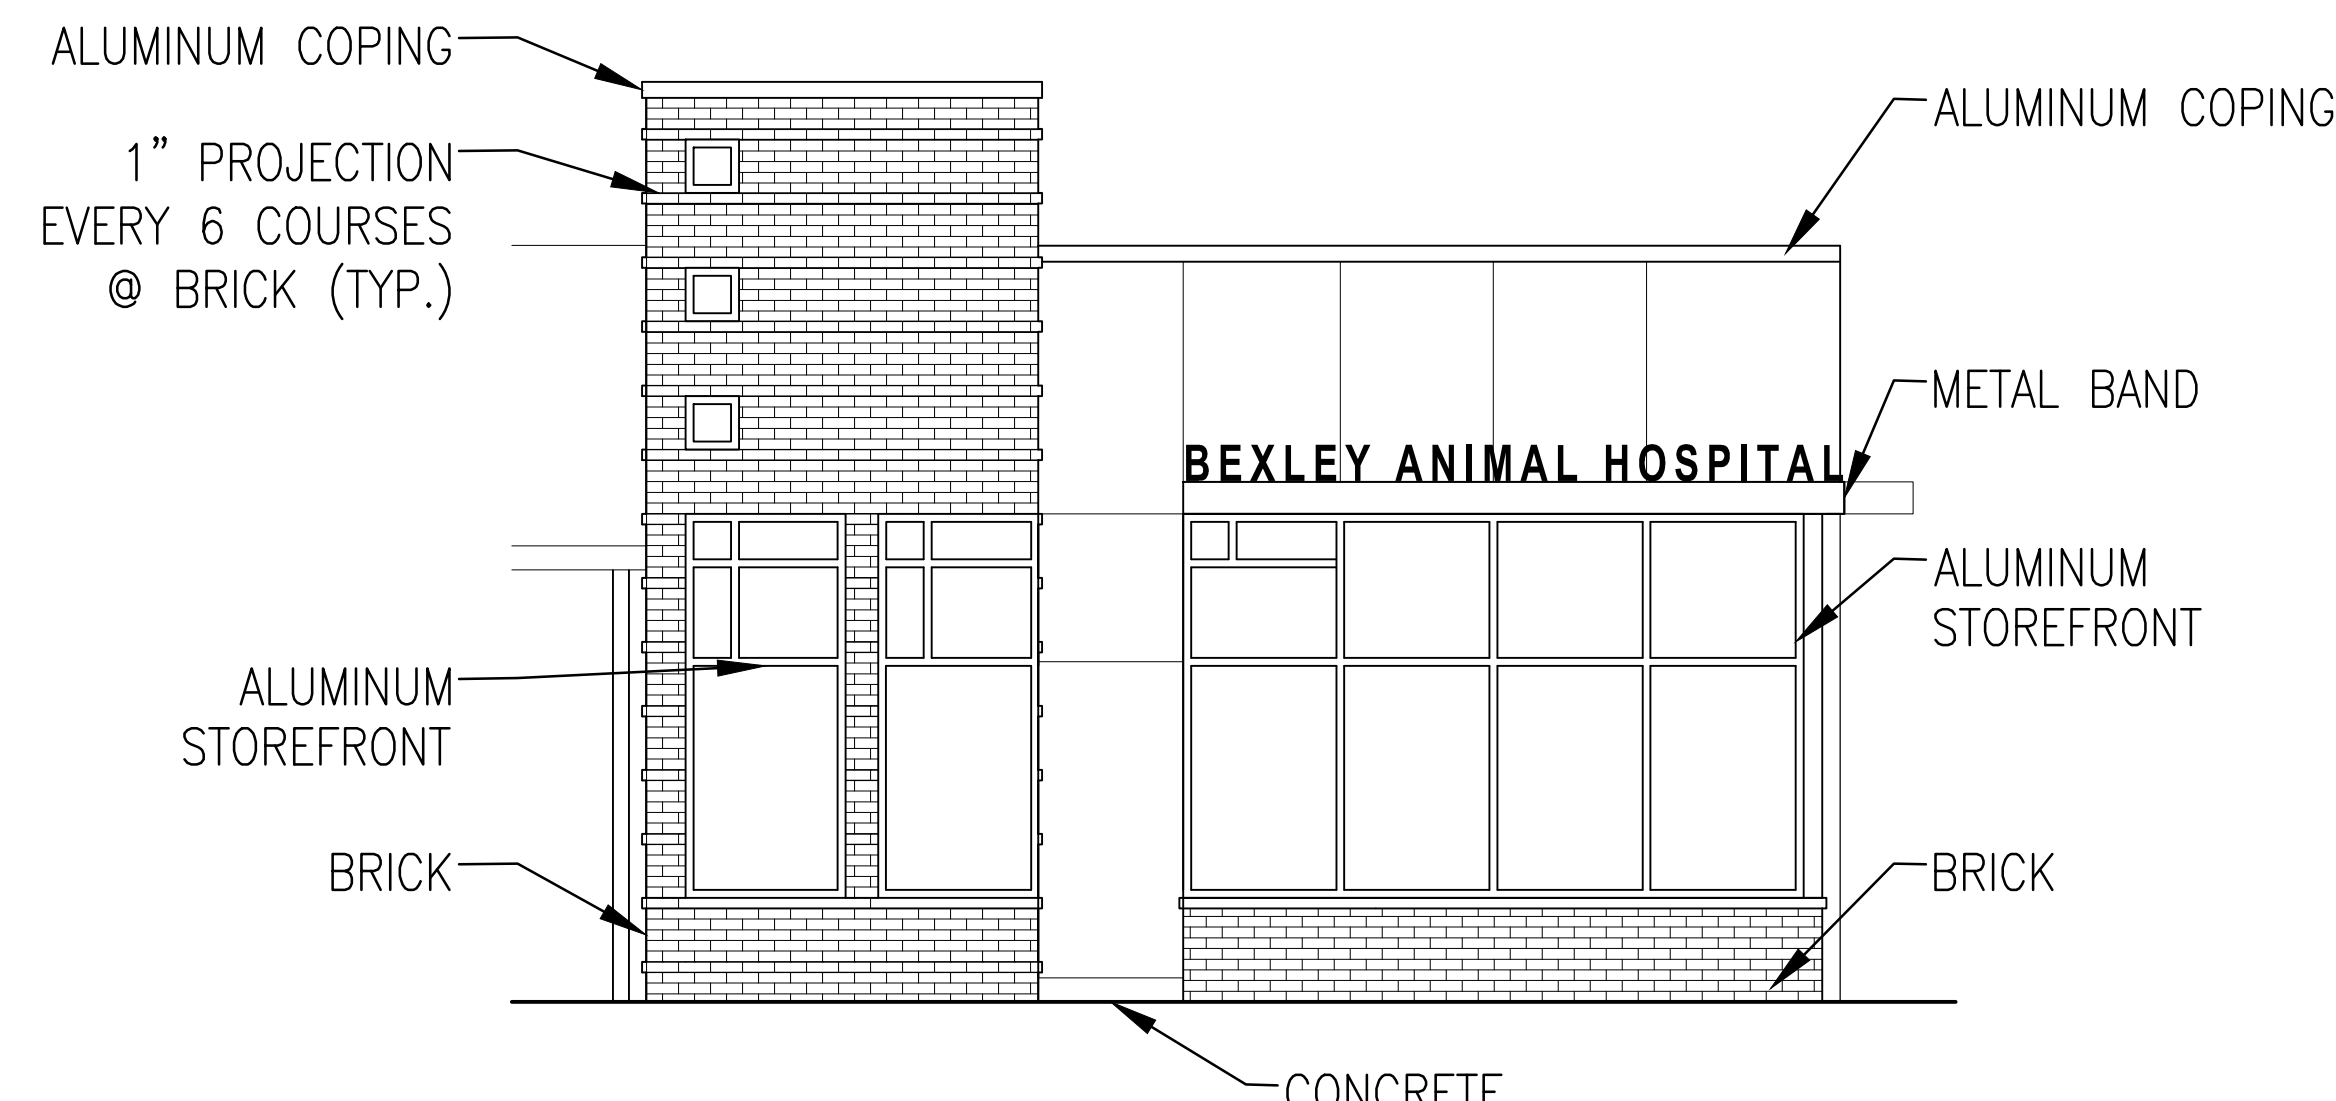

WEST ELEVATION
SCALE: 1/4" = 1'-0"

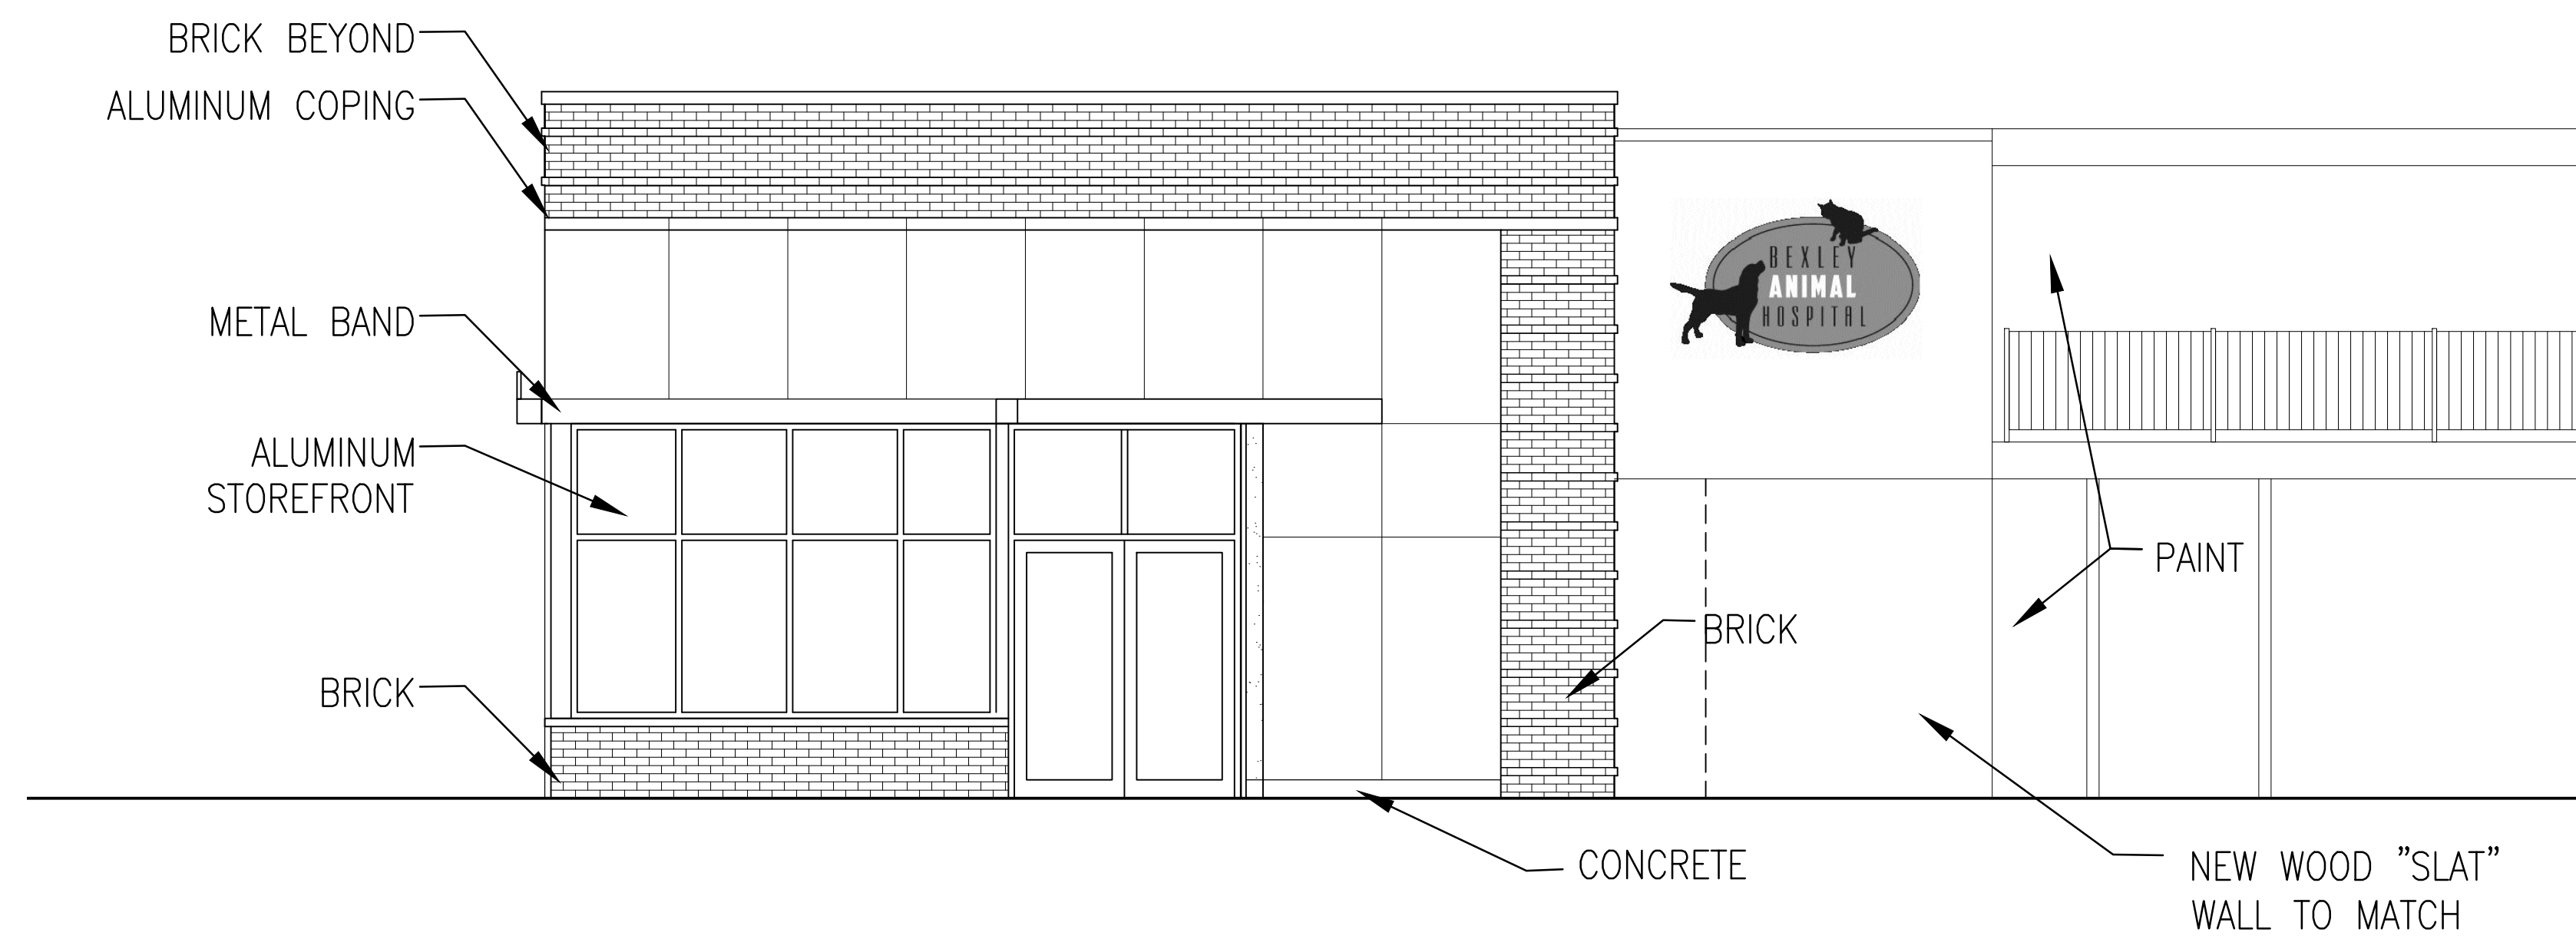

SOUTH ELEVATION
SCALE: 1/4" = 1'-0"



WWW.DNW-AE.COM
DESIGNnetwork
 Discover, Design, Deliver
 41 fellows avenue, west jefferson, ohio 43162 (614) 406-0124
ADDITION FOR BEXLEY ANIMAL HOSPITAL
 500 N. CASSADY AVE. COLUMBUS, OHIO 43209



DEAN C. BOLLINGER #9092
EXPIRES 12 / 31 / 2019

REVISIONS

DATE

02/14/2019

JOB NUMBER


1902

SHEET NUMBER

A4.1

N. CASSADY AVE.

ALLEGHENY AVE.

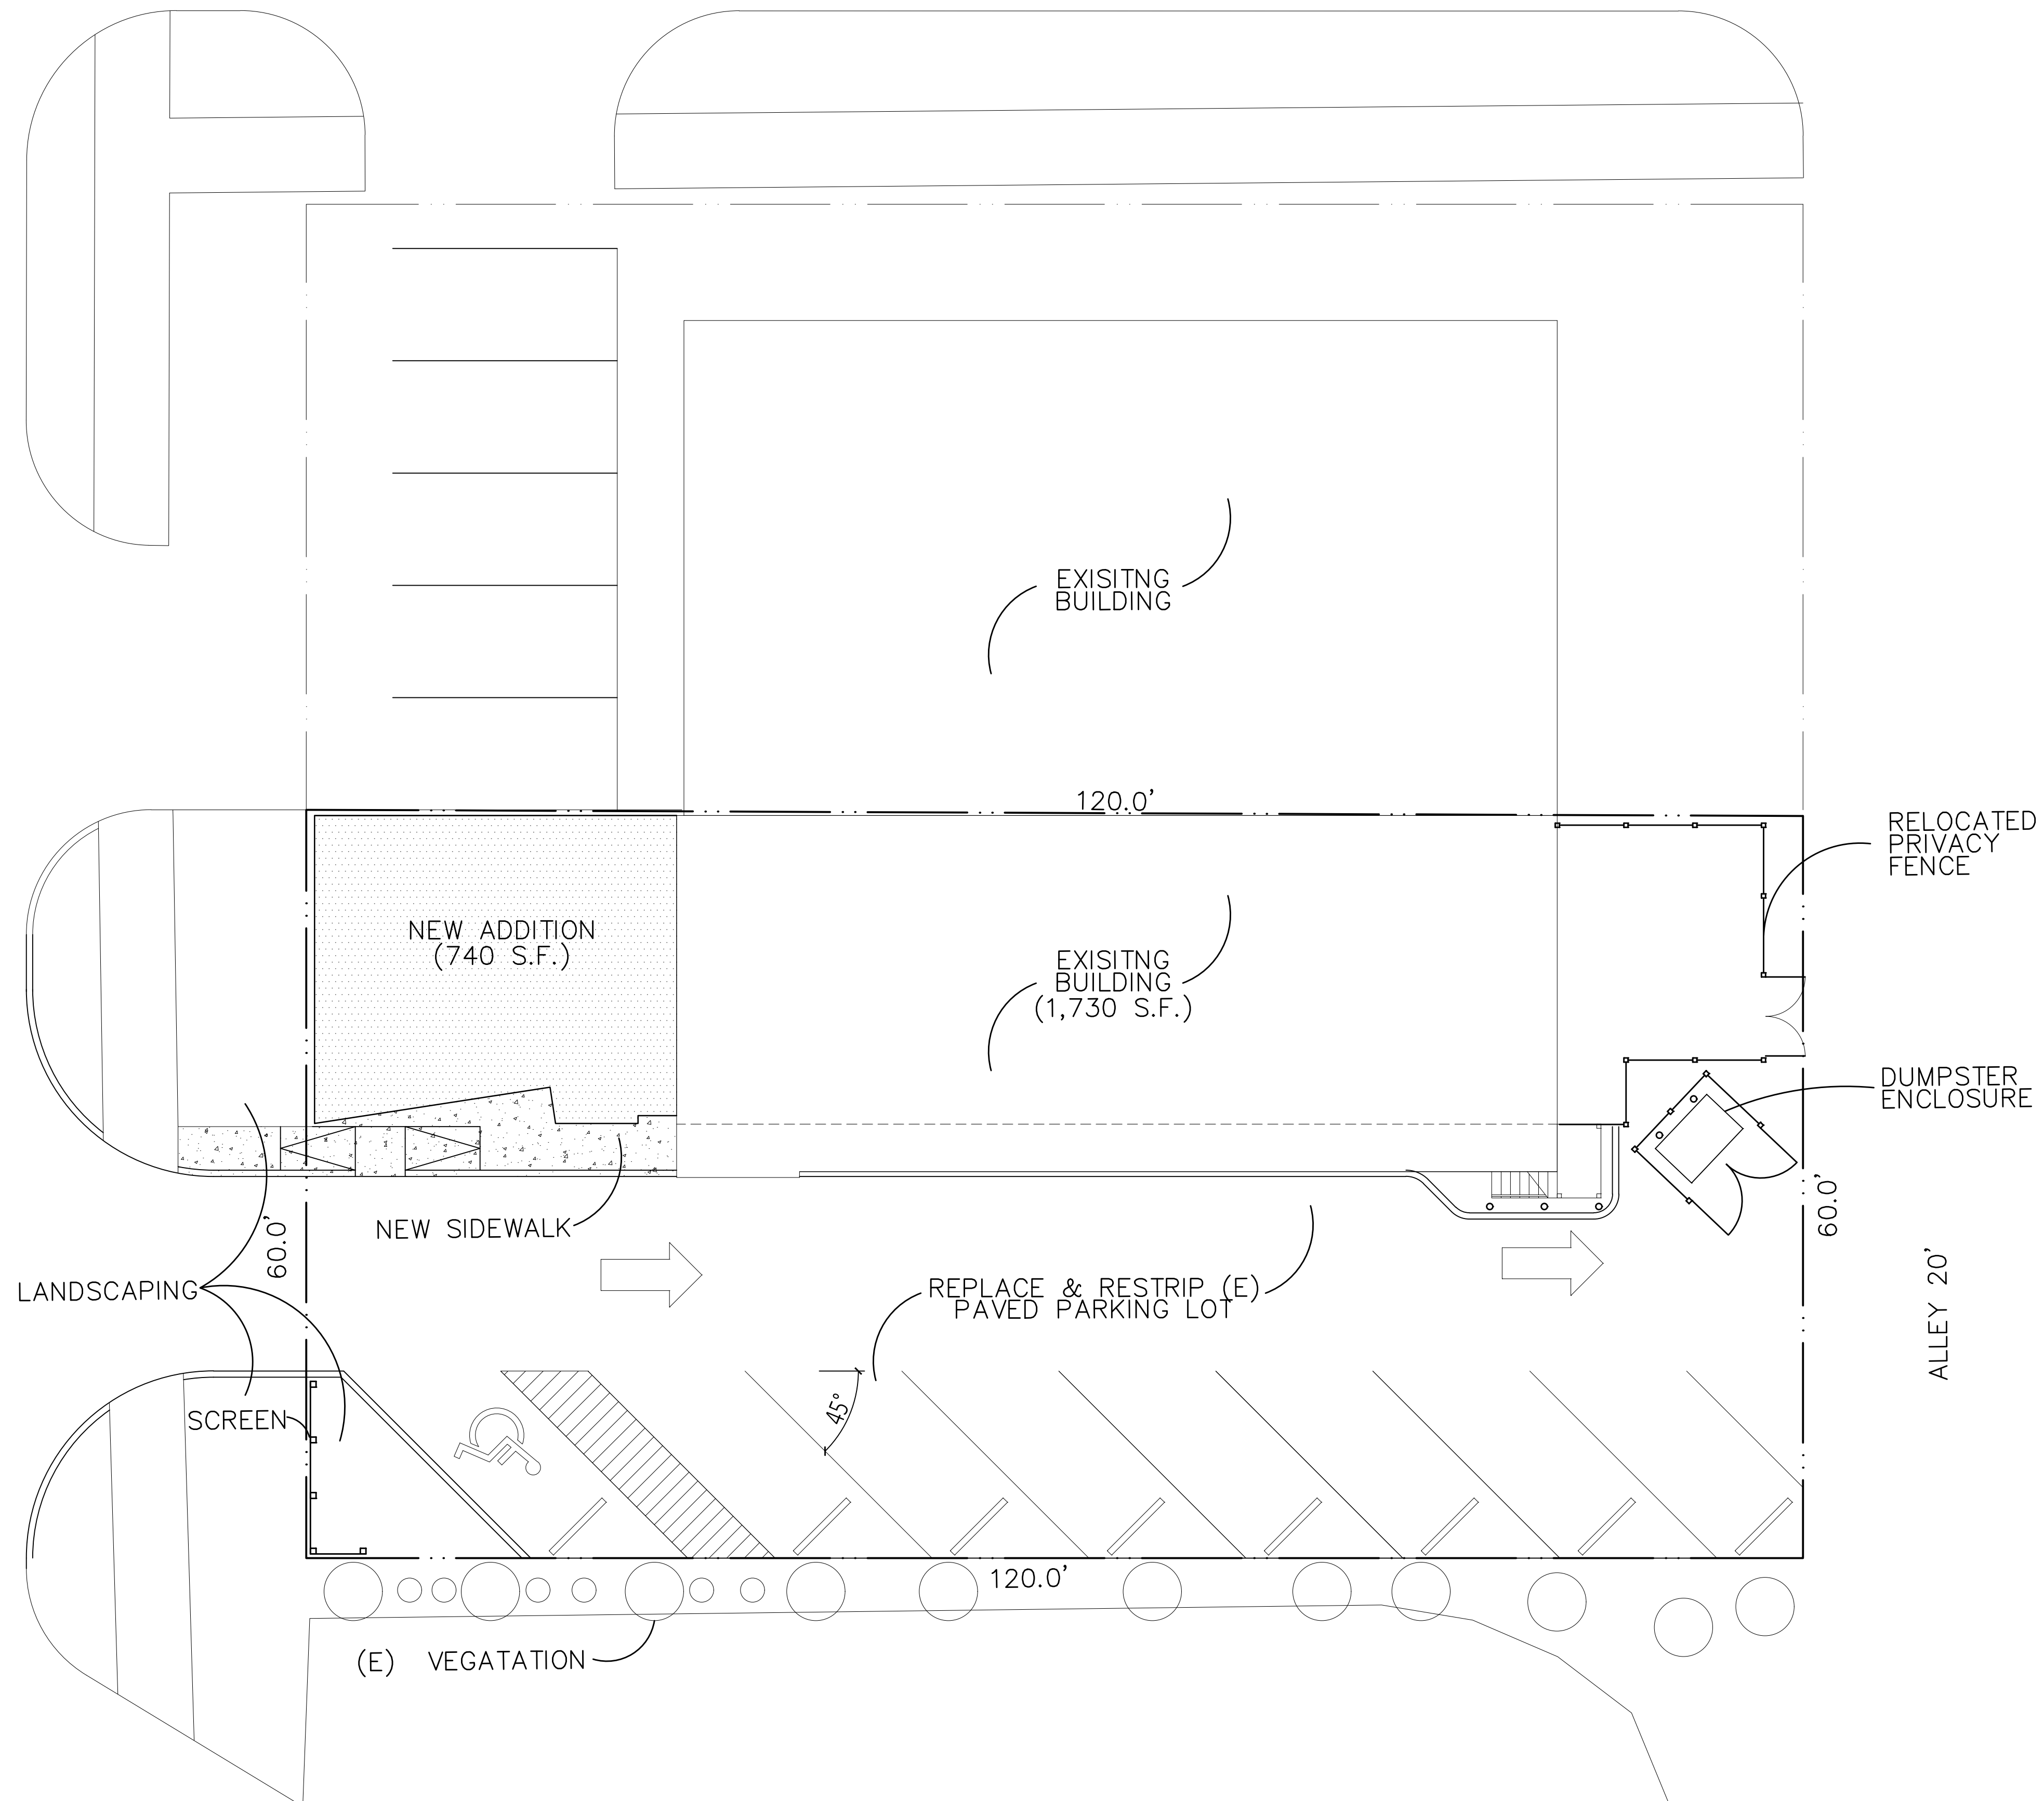

WWW.DNW-AE.COM

DESIGNNetwork

Discover, Design, Deliver

(614) 406-0124

41 fellows avenue, west jefferson, ohio 43162

ADDITION FOR BEXLEY ANIMAL HOSPITAL

500 N. CASSADY AVE. COLUMBUS, OHIO 43209



DEAN C. BOLLINGER #9092
EXPIRES 12 / 31 / 2019

REVISIONS

DATE

02/14/2019

JOB NUMBER

1902


SHEET NUMBER

SD.1



SITE PLAN

SCALE: 1/8" = 1'-0" PID 020-000485

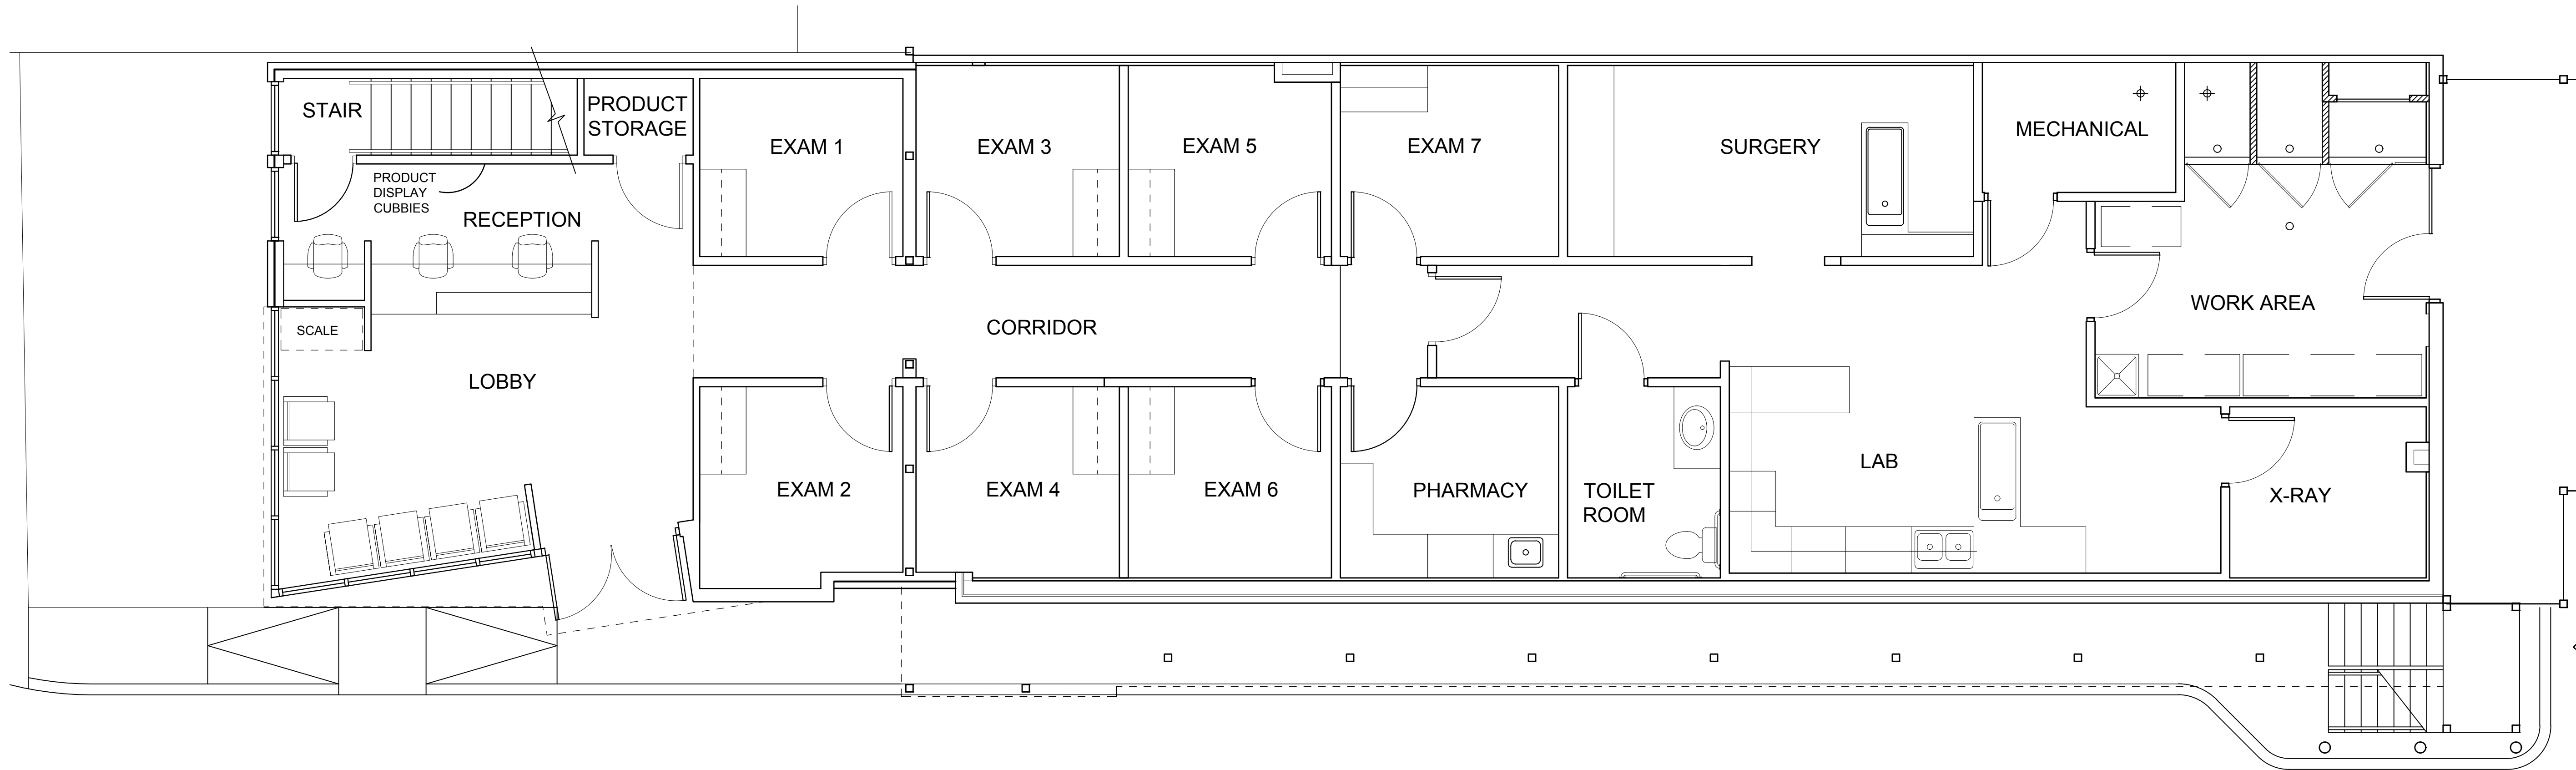

FIRST FLOOR PLAN
SCALE: 1/4" = 1'-0"

WWW.DNW-AE.COM

DESIGNNetwork

Discover, Design, Deliver

(614) 406-0124

41 fellows avenue, west jefferson, ohio 43162

ADDITION FOR BEXLEY ANIMAL HOSPITAL

500 N. CASSADY AVE. COLUMBUS, OHIO 43209



DEAN C. BOLLINGER #9092
EXPIRES 12 / 31 / 2019

REVISIONS

DATE


02/14/2019

JOB NUMBER

1902

SHEET NUMBER

A1.1

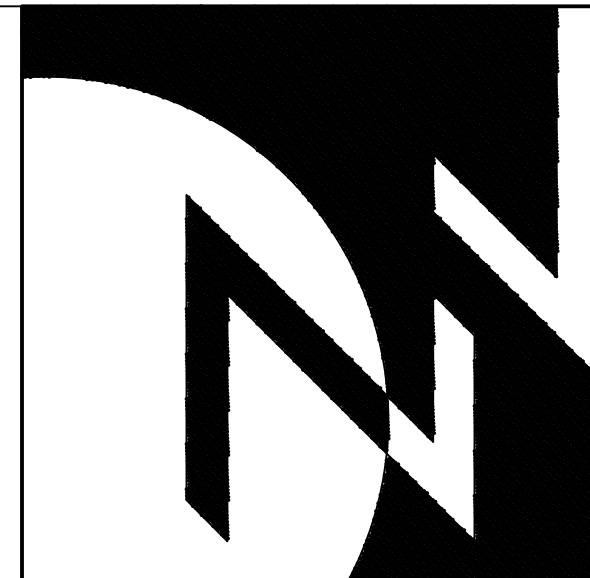

WWW.DNW-AE.COM

DESIGNNetwork

Discover, Design, Deliver

(614) 406-0124

41 fellows avenue, west jefferson, ohio 43162

ADDITION FOR BEXLEY ANIMAL HOSPITAL

500 N. CASSADY AVE. COLUMBUS, OHIO 43209



DEAN C. BOLLINGER #9092
EXPIRES 12 / 31 / 2019

REVISIONS

DATE



02/14/2019

JOB NUMBER

1902

SHEET NUMBER

A1.2

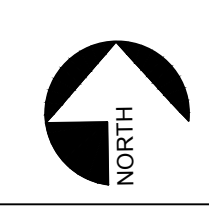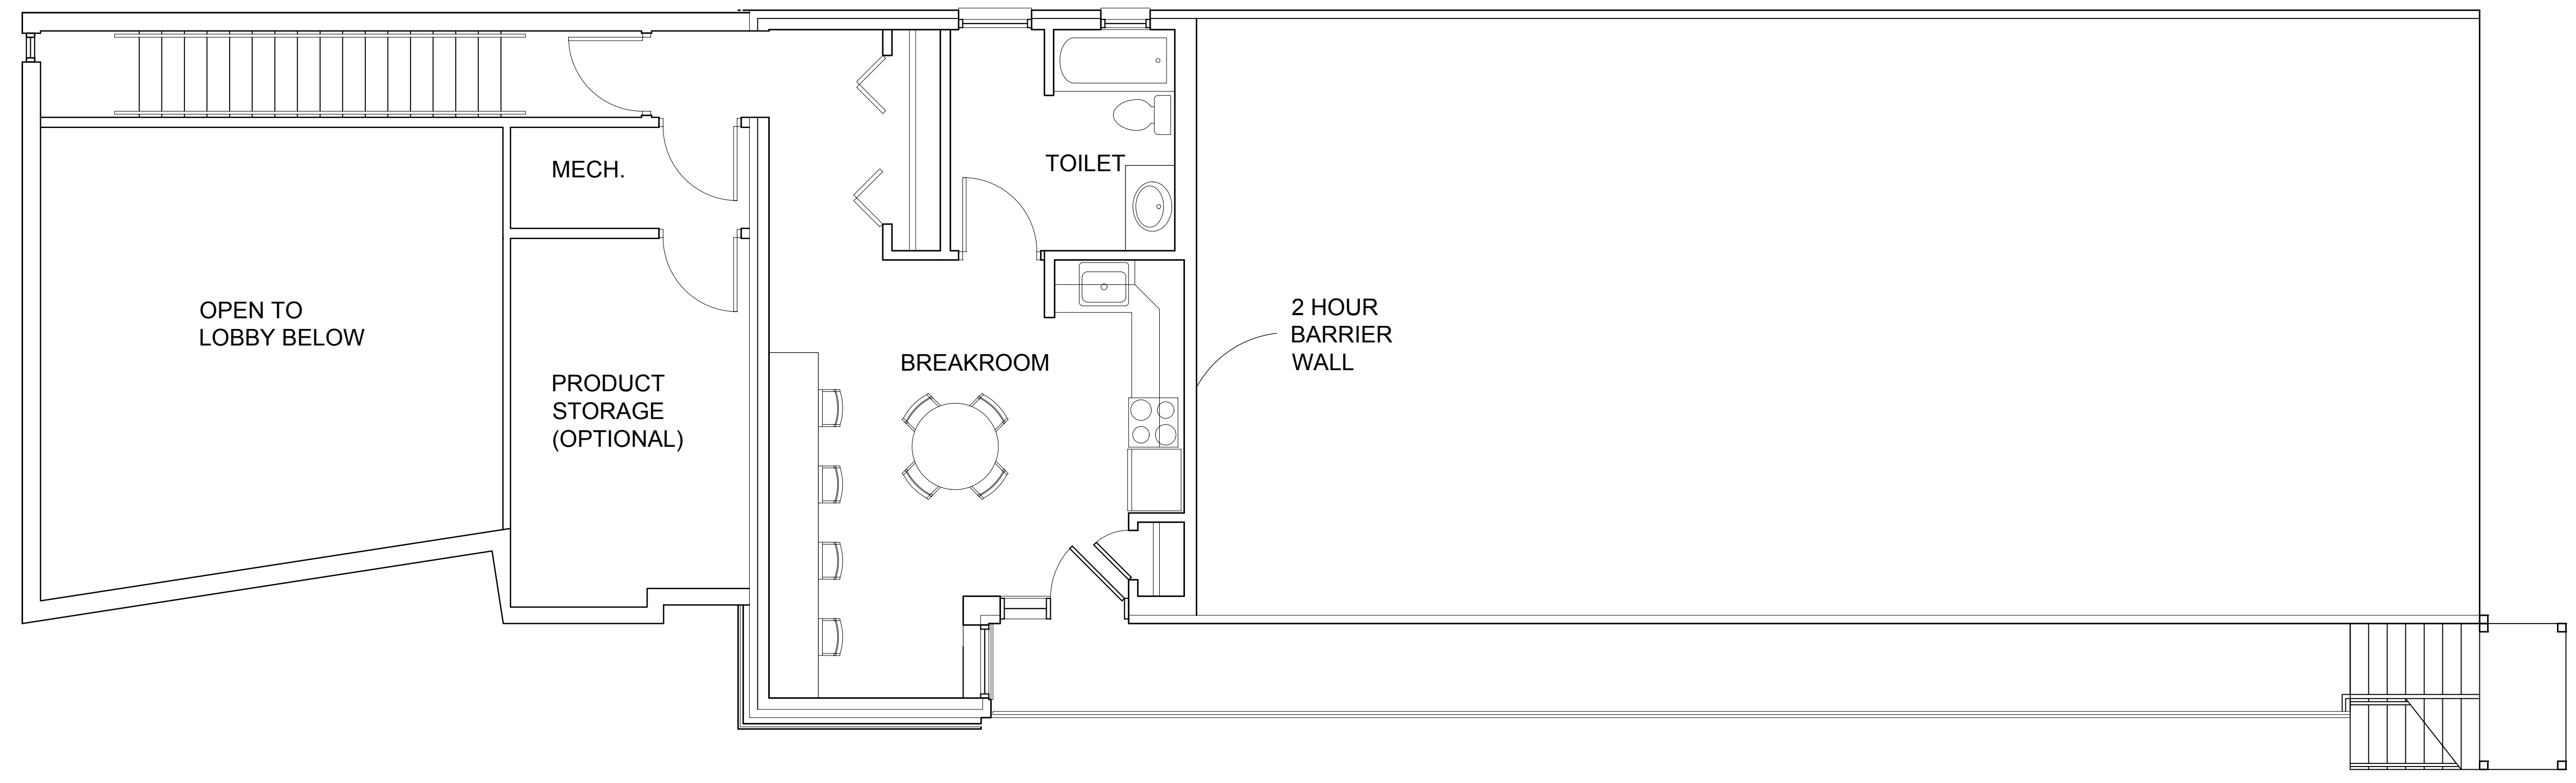

SECOND FLOOR PLAN

SCALE: 1/4" = 1'-0"