


NORTH ELEVATION
SCALE: 1/4" = 1'-0"

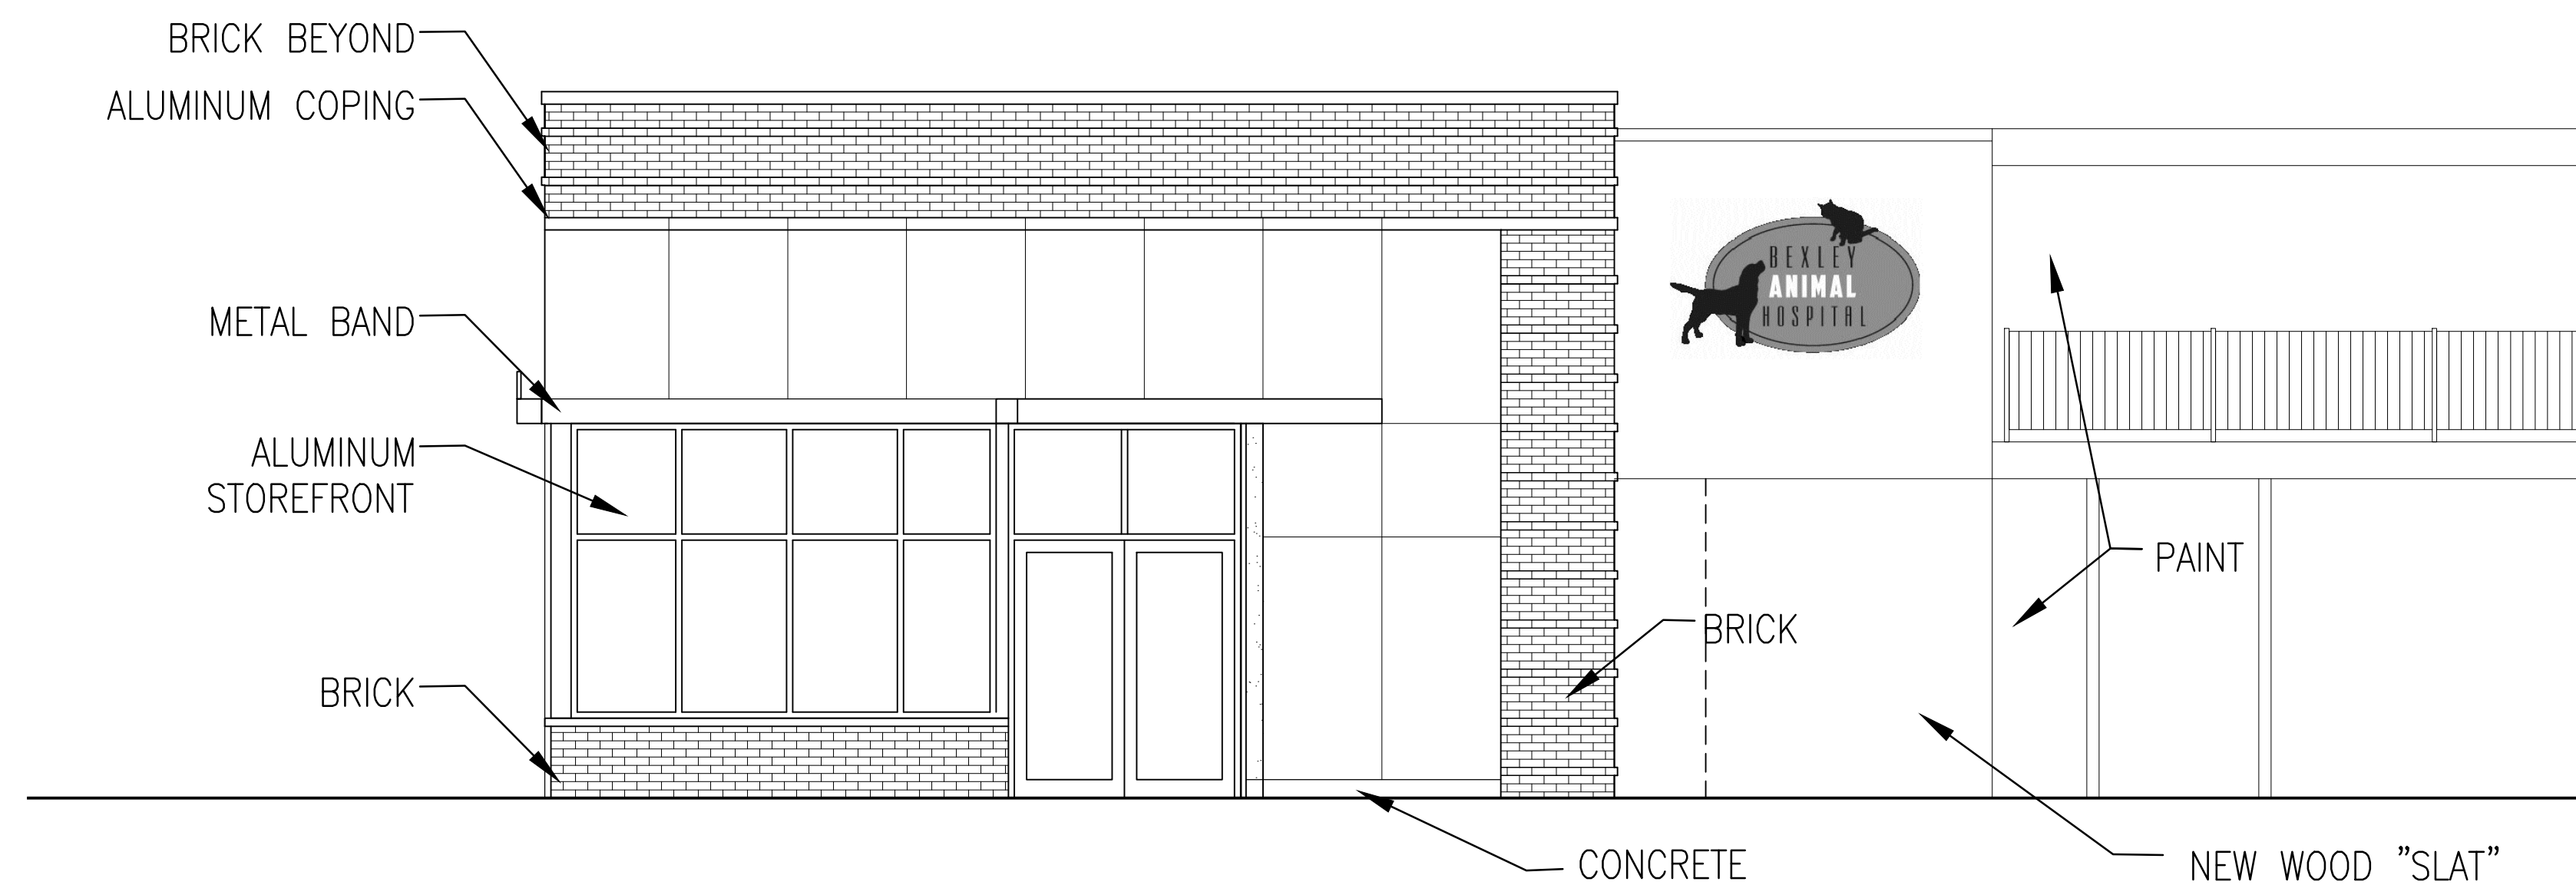

WEST ELEVATION
SCALE: 1/4" = 1'-0"



SOUTH ELEVATION
SCALE: 1/4" = 1'-0"



WWW.DNW-AE.COM
DESIGNnetwork
 Discover, Design, Deliver
 41 fellows avenue, west jefferson, ohio 43162 (614) 406-0124
ADDITION FOR BEXLEY ANIMAL HOSPITAL
 500 N. CASSADY AVE. COLUMBUS, OHIO 43209



DEAN C. BOLLINGER #9092
EXPIRES 12 / 31 / 2019

REVISIONS

DATE
02/14/2019
 JOB NUMBER
1902
 SHEET NUMBER

A4.1