



**NORTH ELEVATION**

SCALE: 1/4" = 1'-0"

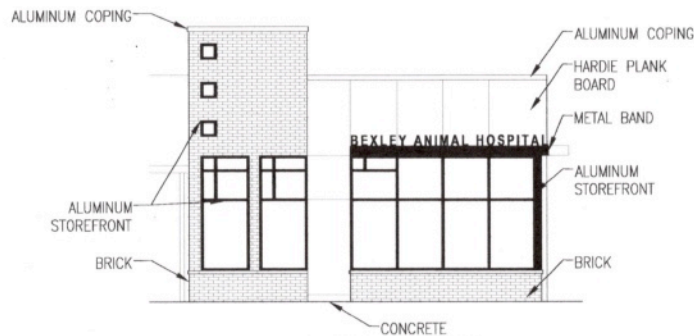

**WEST ELEVATION**

SCALE: 1/4" = 1'-0"

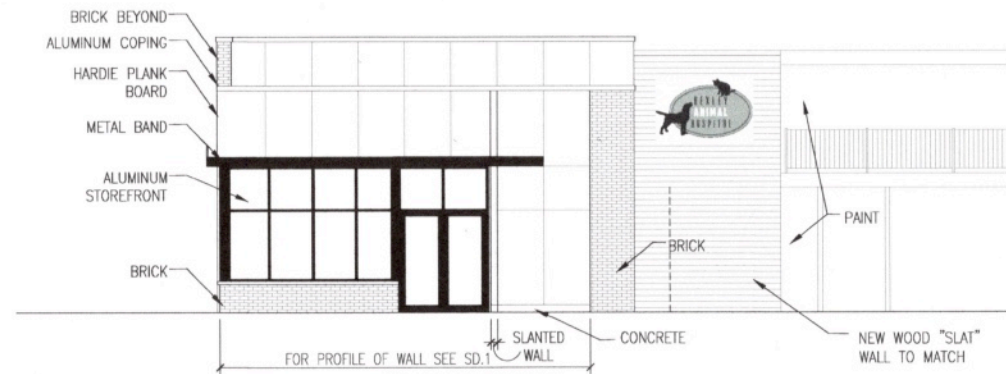


**SOUTH ELEVATION**

SCALE: 1/4" = 1'-0"



WWW.DNW-AE.COM  
**DESIGNNetwork**  
 Discover, Design, Deliver  
 41 fellows avenue, west jefferson, ohio 43162 (614) 406-0124  
**ADDITION FOR BEXLEY ANIMAL HOSPITAL**  
 500 N. CASSADY AVE. COLUMBUS, OHIO 43209

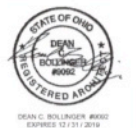

REVISIONS

DATE  
 03/12/2019  
 JOB NUMBER  
 1902  
 SHEET NUMBER

**A4.1**