




EXISTING SOUTH ELEVATION RIGHT SIDE

ALTER EXISTING DEMO EXISTING



EXISTING WEST ELEVATION REAR

ALTER EXISTING DEMO EXISTING

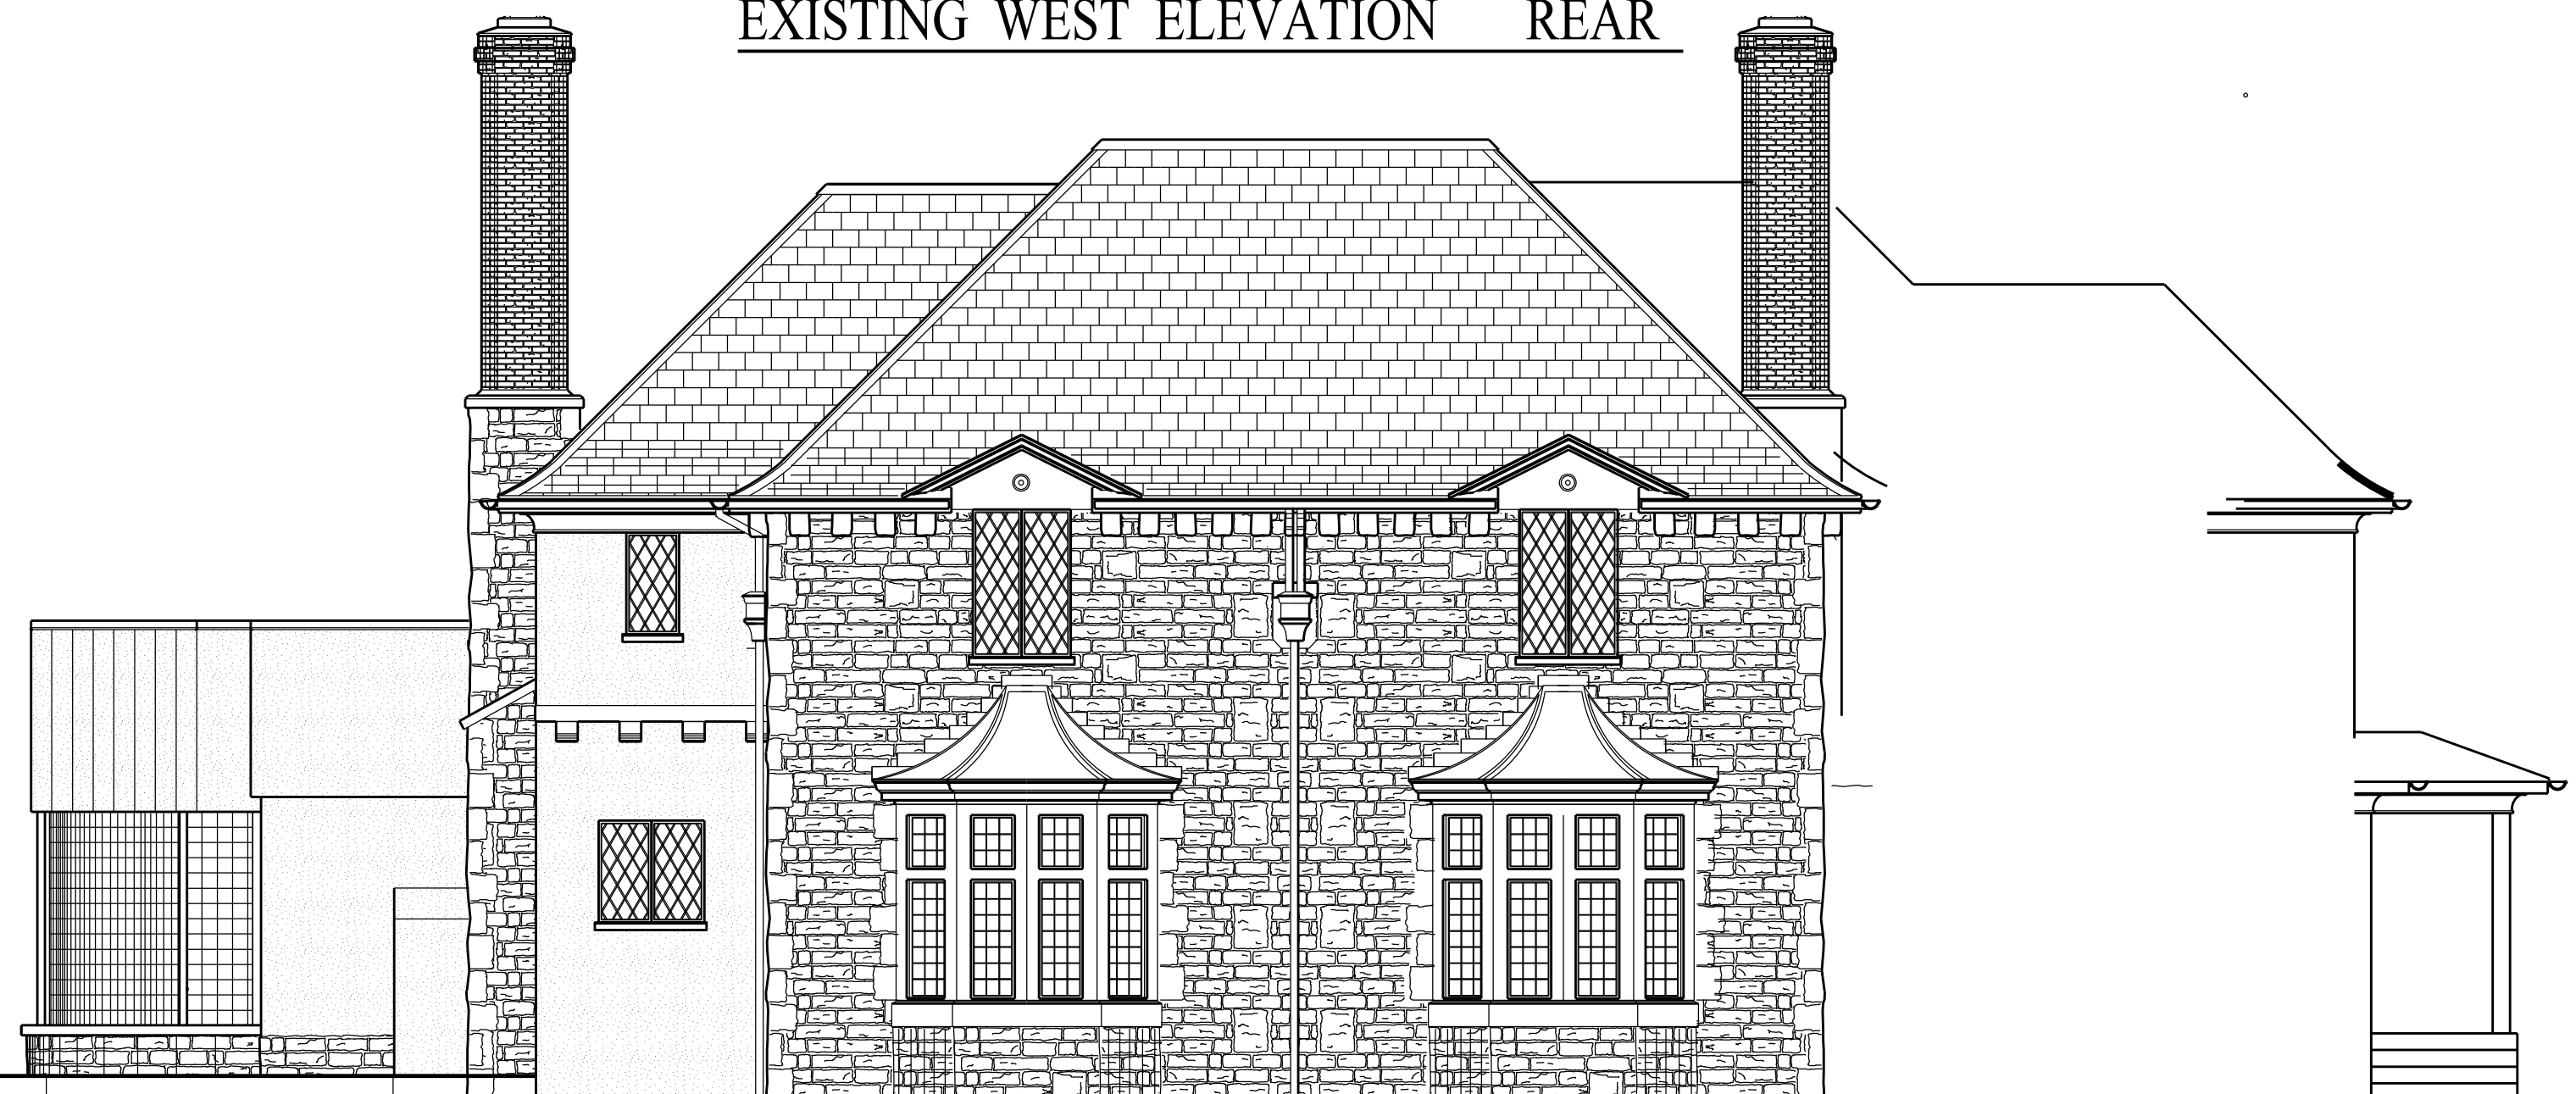

EXISTING EAST ELEVATION FRONT

DEMO (E)

EXISTING ELEVATIONS

SCALE: 3/16" = 1'-0"



Griffey
REMODELING

RUMORA ASSOCIATES ARCHITECTS
A LIMITED LIABILITY COMPANY

1335 HOLLY AVENUE
SUITE A
COLUMBUS, OHIO 43212
(P) 614-487-0600

ALTERATIONS TO THE
PALLACKDHARRY RESIDENCE

193 STANBERRY AVENUE
BEXLEY, OHIO 43085

THIS DRAWING AND THE DESIGN SHOWN IS THE PROPERTY OF LEE RUMORA ARCHITECT L.L.C. THE REPRODUCTION, COPYING, OR THE USE OF THIS DOCUMENT WITHOUT THE WRITTEN CONSENT IS PROHIBITED AND ANY INFRINGEMENT WILL BE SUBJECT TO ANY AND ALL AVAILABLE LEGAL ACTION BY THE ARCHITECT

ISSUE DATE CLIENT REVIEW

10/31/18 04/05/19

12/27/18

01/07/19

01/30/19

ISSUE DATE BEXLEY ARCHITECTURAL REVIEW

04/10/19

A2

SHEET