


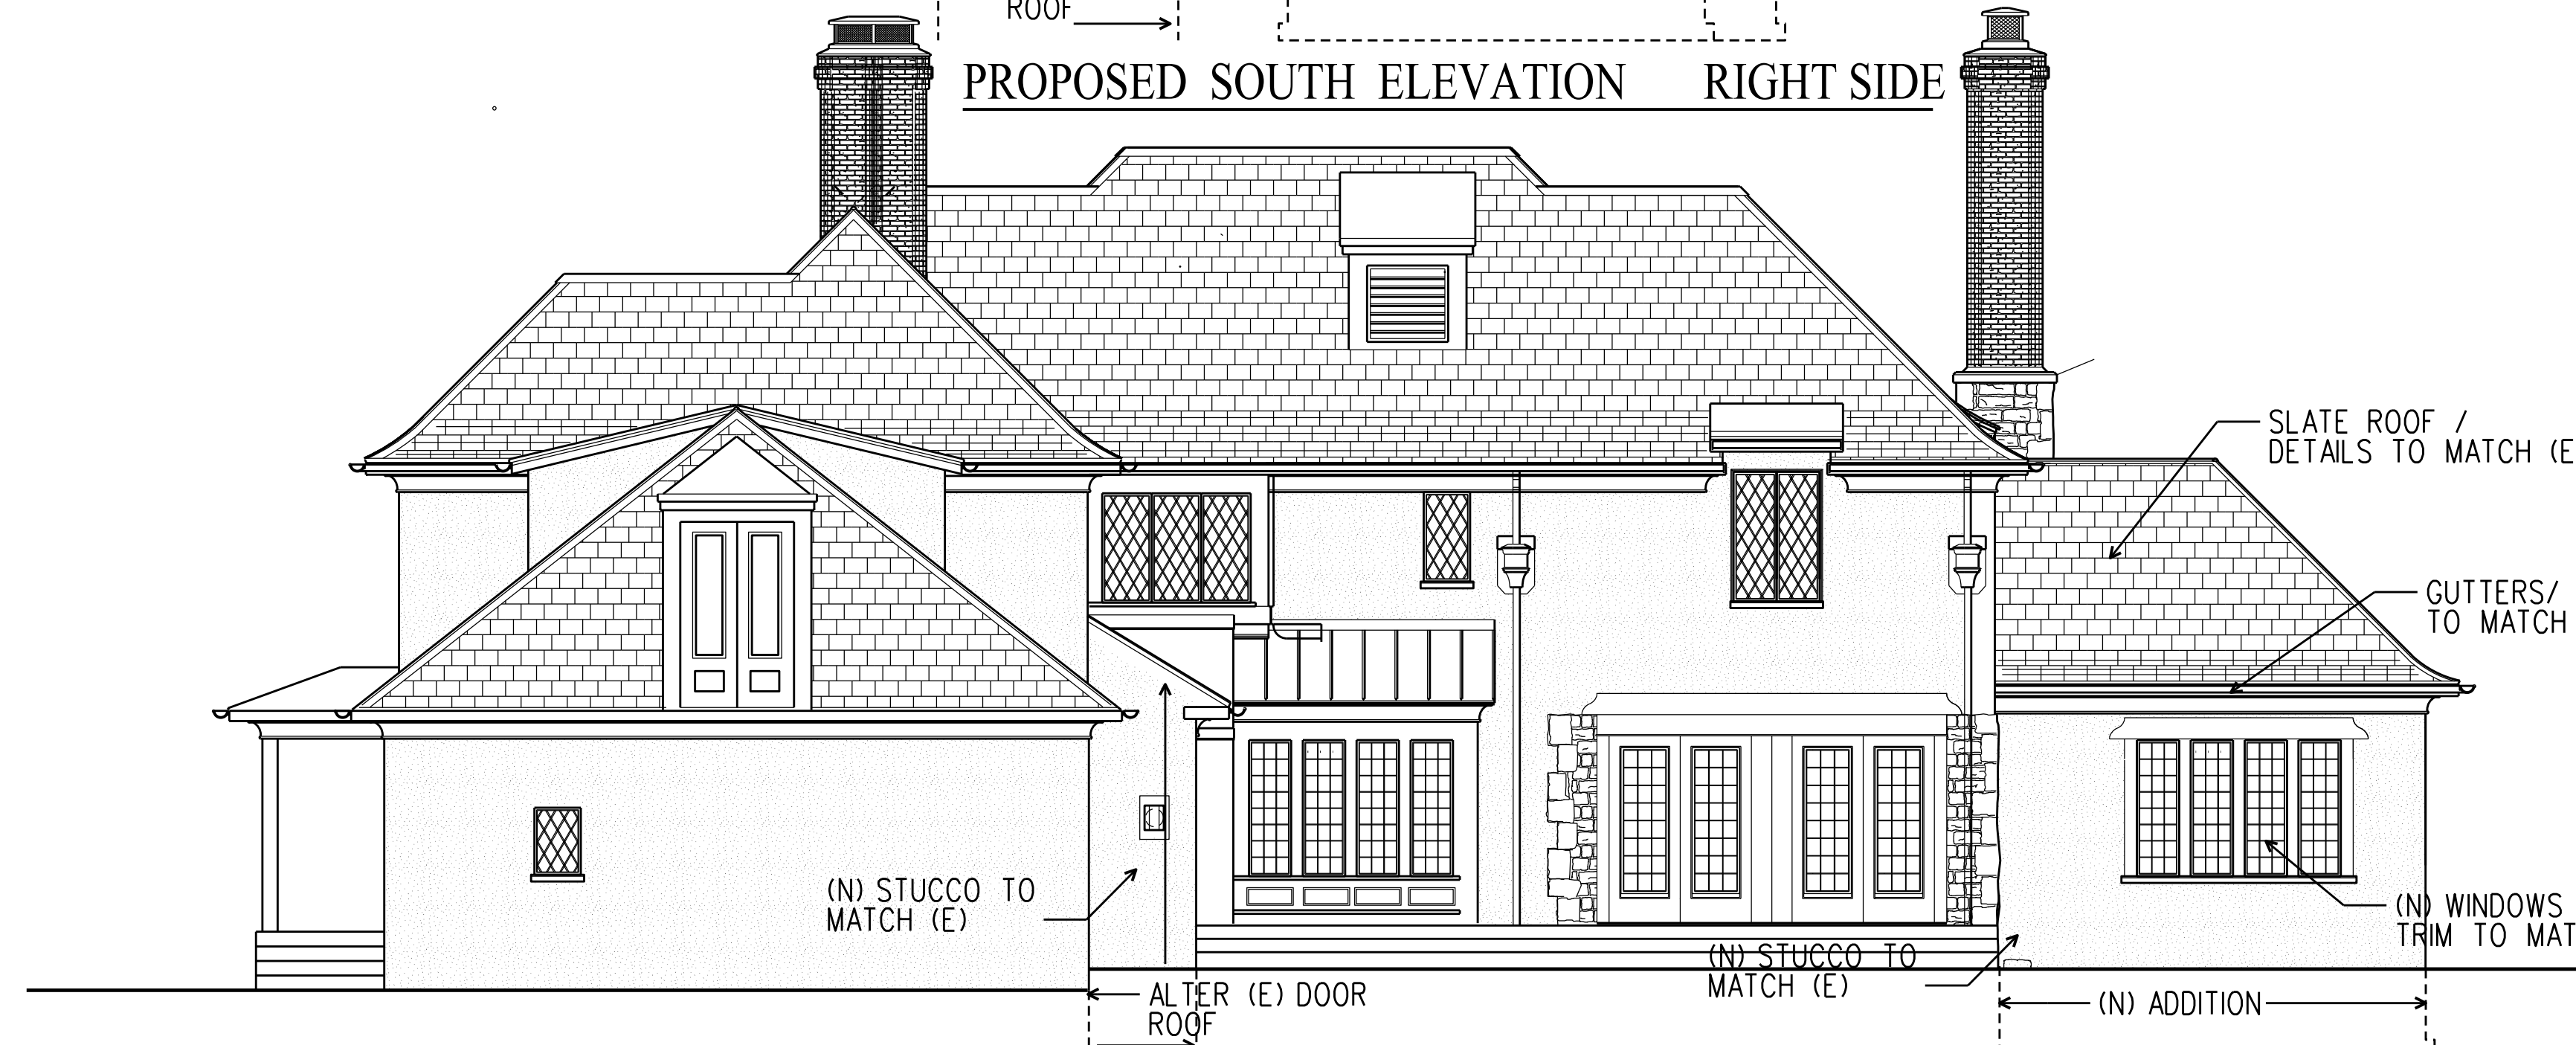

PROPOSED SOUTH ELEVATION RIGHT SIDE



PROPOSED WEST ELEVATION REAR



PROPOSED EAST ELEVATION FRONT

PROPOSED ELEVATIONS

SCALE: 3/16" = 1'-0"

