


ANNA BARROWS
2598 RUIHL AVE
COLUMBUS OHIO
43209

NORTH ELEVATION VIEW

DRAWN BY
TOM MITCHELL
ELITE HOME RENOVATING

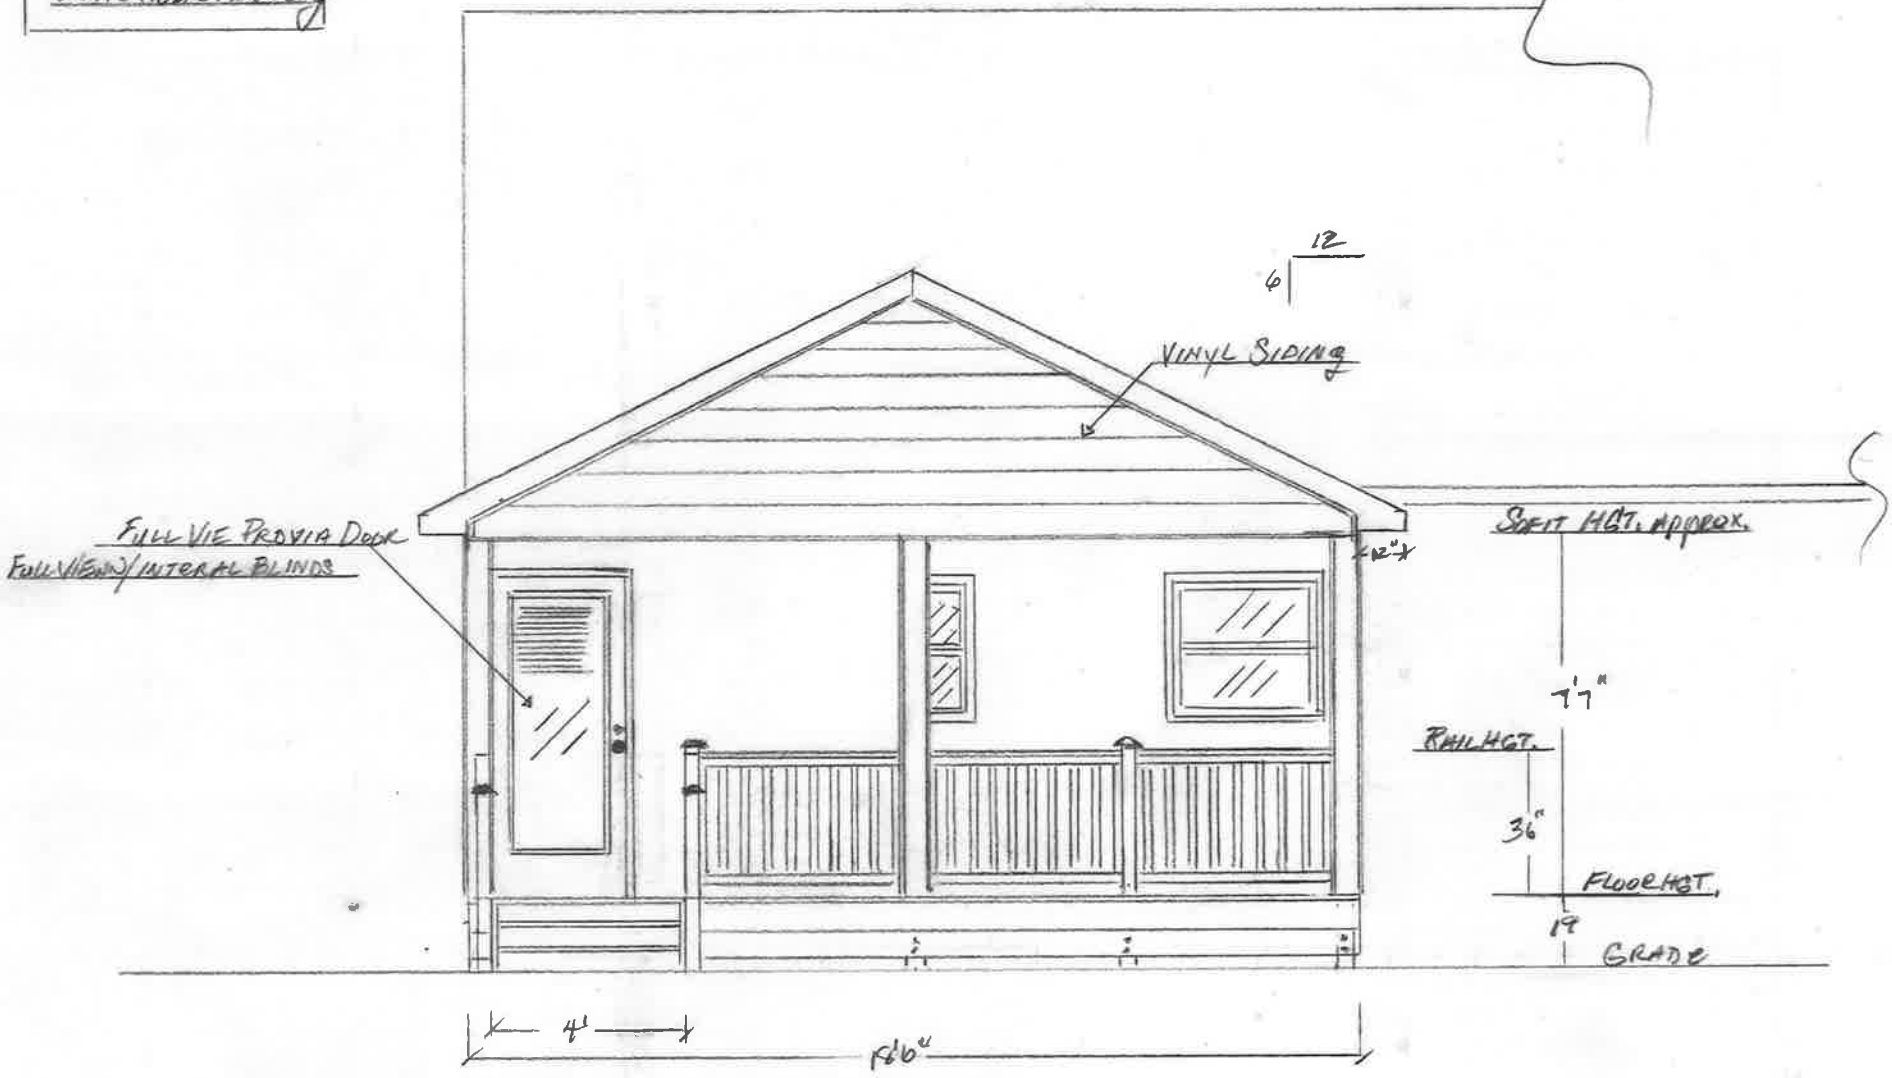


EAST ELEVATION VIEW

WEST ELEVATION VIEW



SCALE 1/4" = 1'

ROOF & CRICKET DETAIL

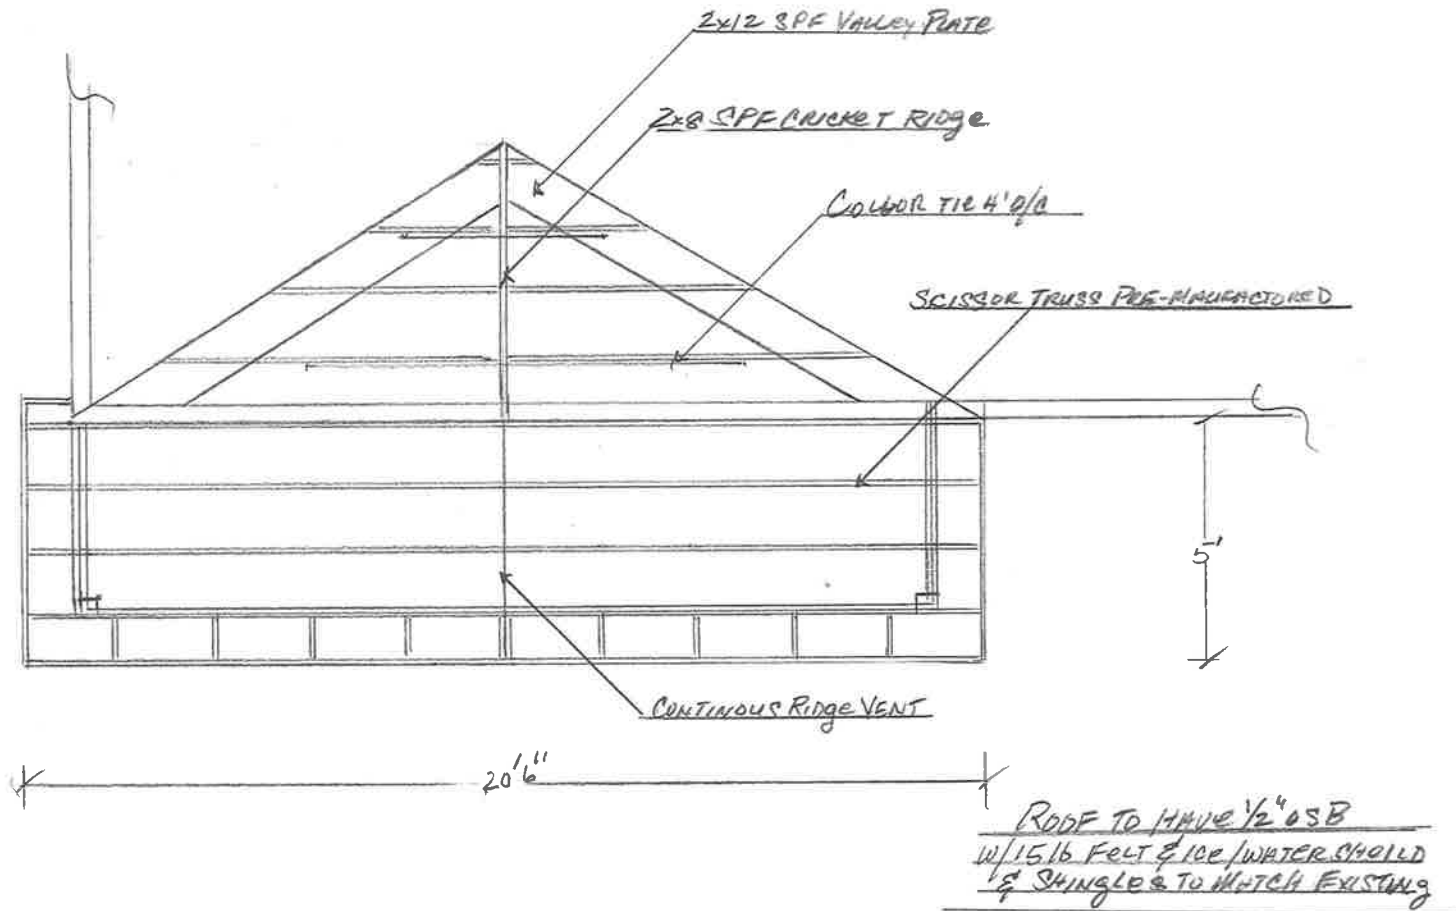




SCALE 1/4" = 1'

PORCH PLAN VIEW


ELECTRIC LEGEND

- \$ ELECTRIC SWITCH
- ⊙ ELECTRIC OUTLET
- ⊕ FAN
- EGRESS LIGHT

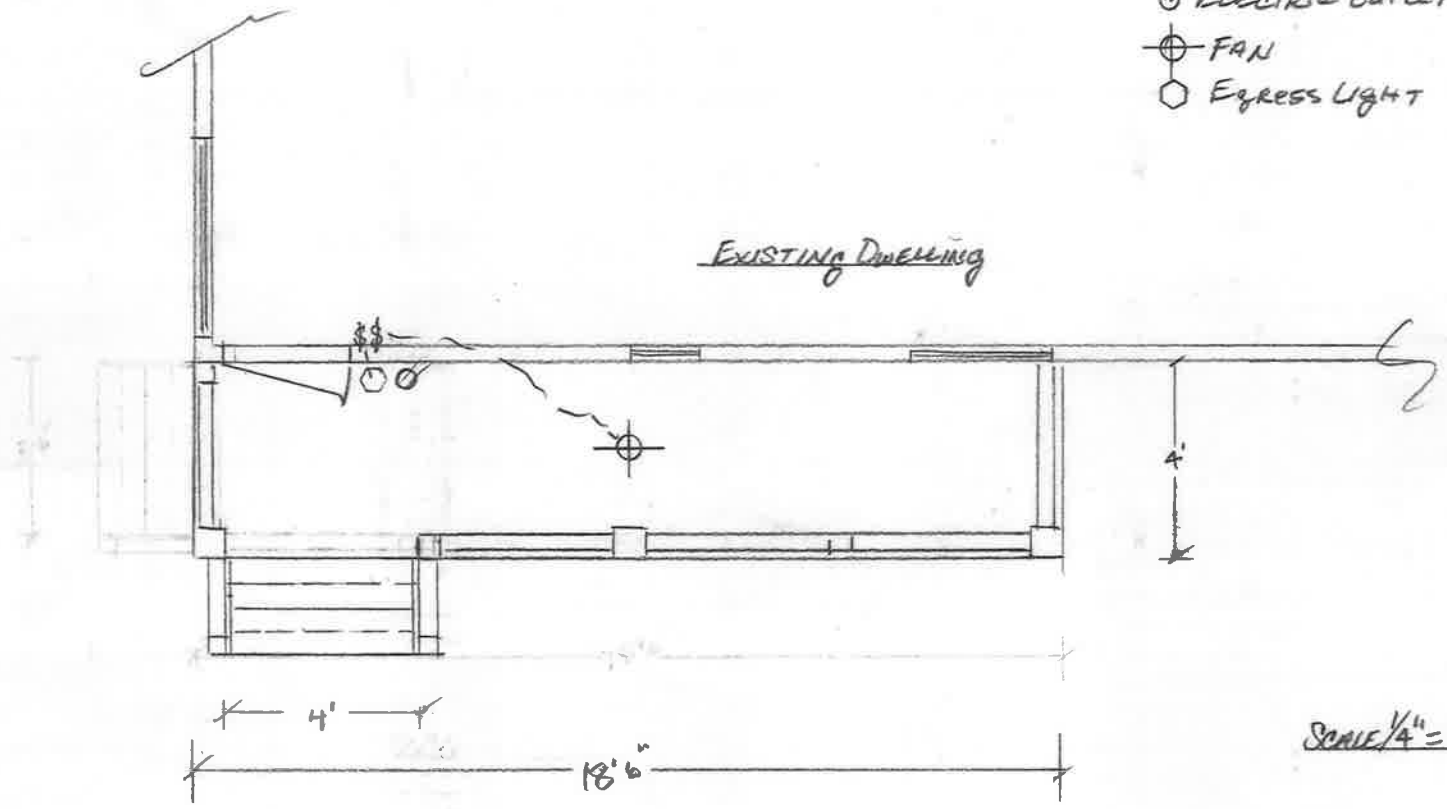


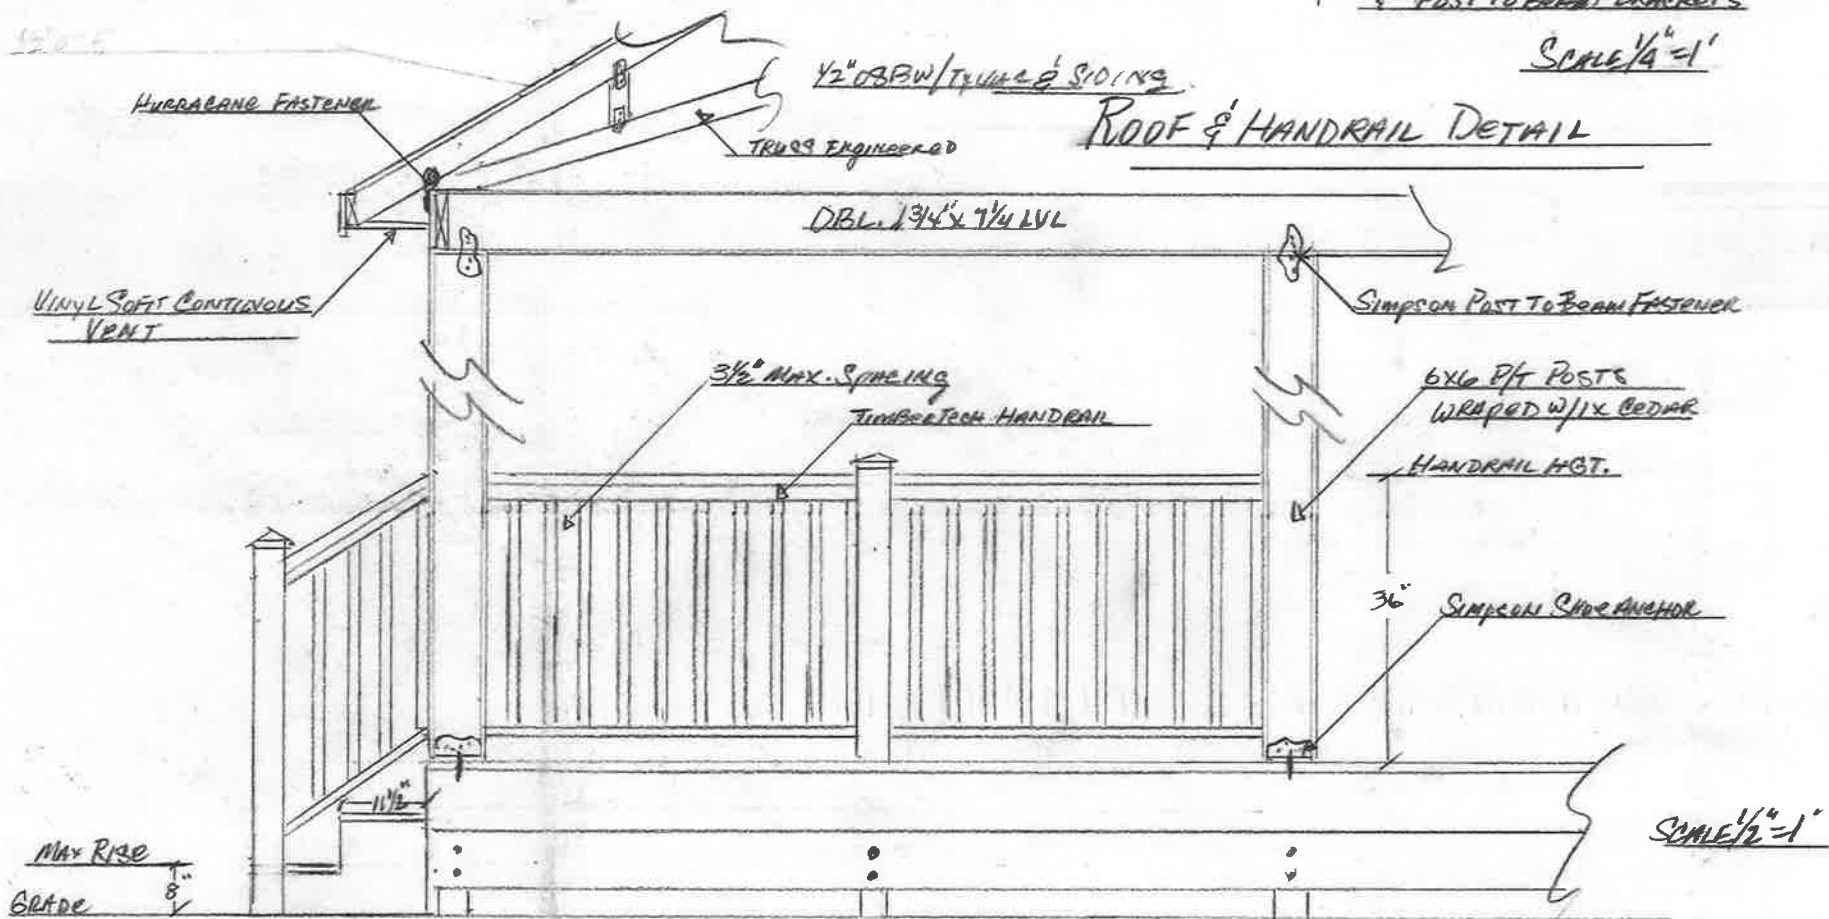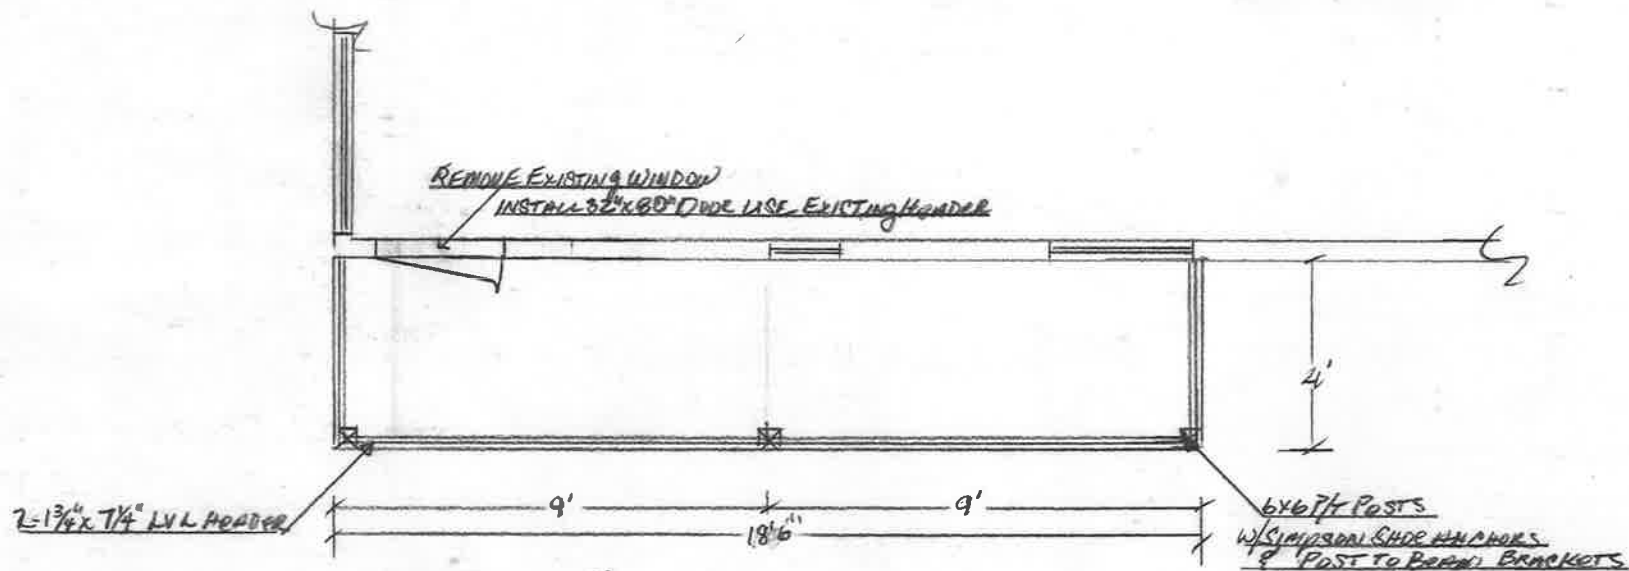

EXISTING KITCHEN PLAN VIEW

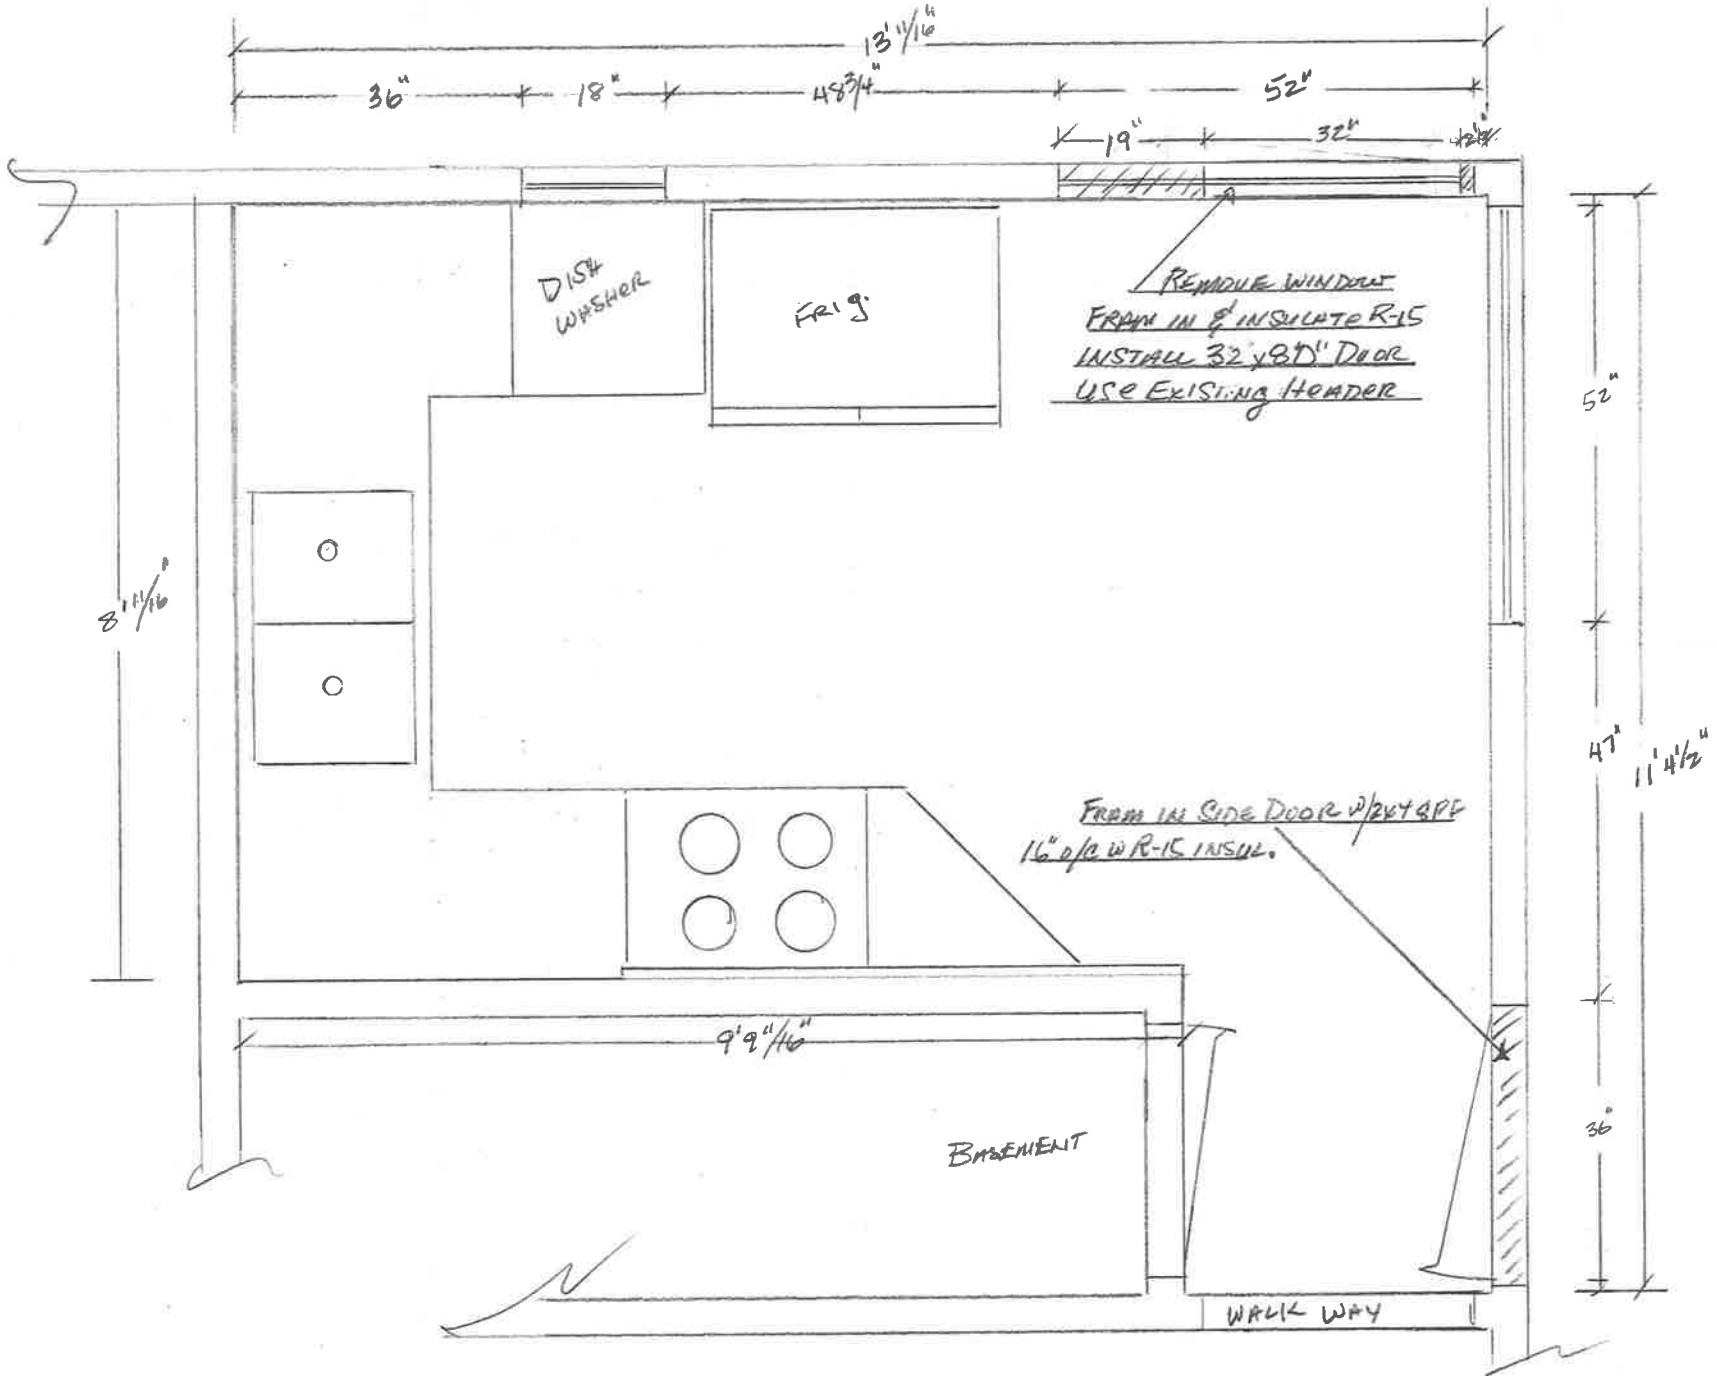

NEW KITCHEN PLAN VIEW

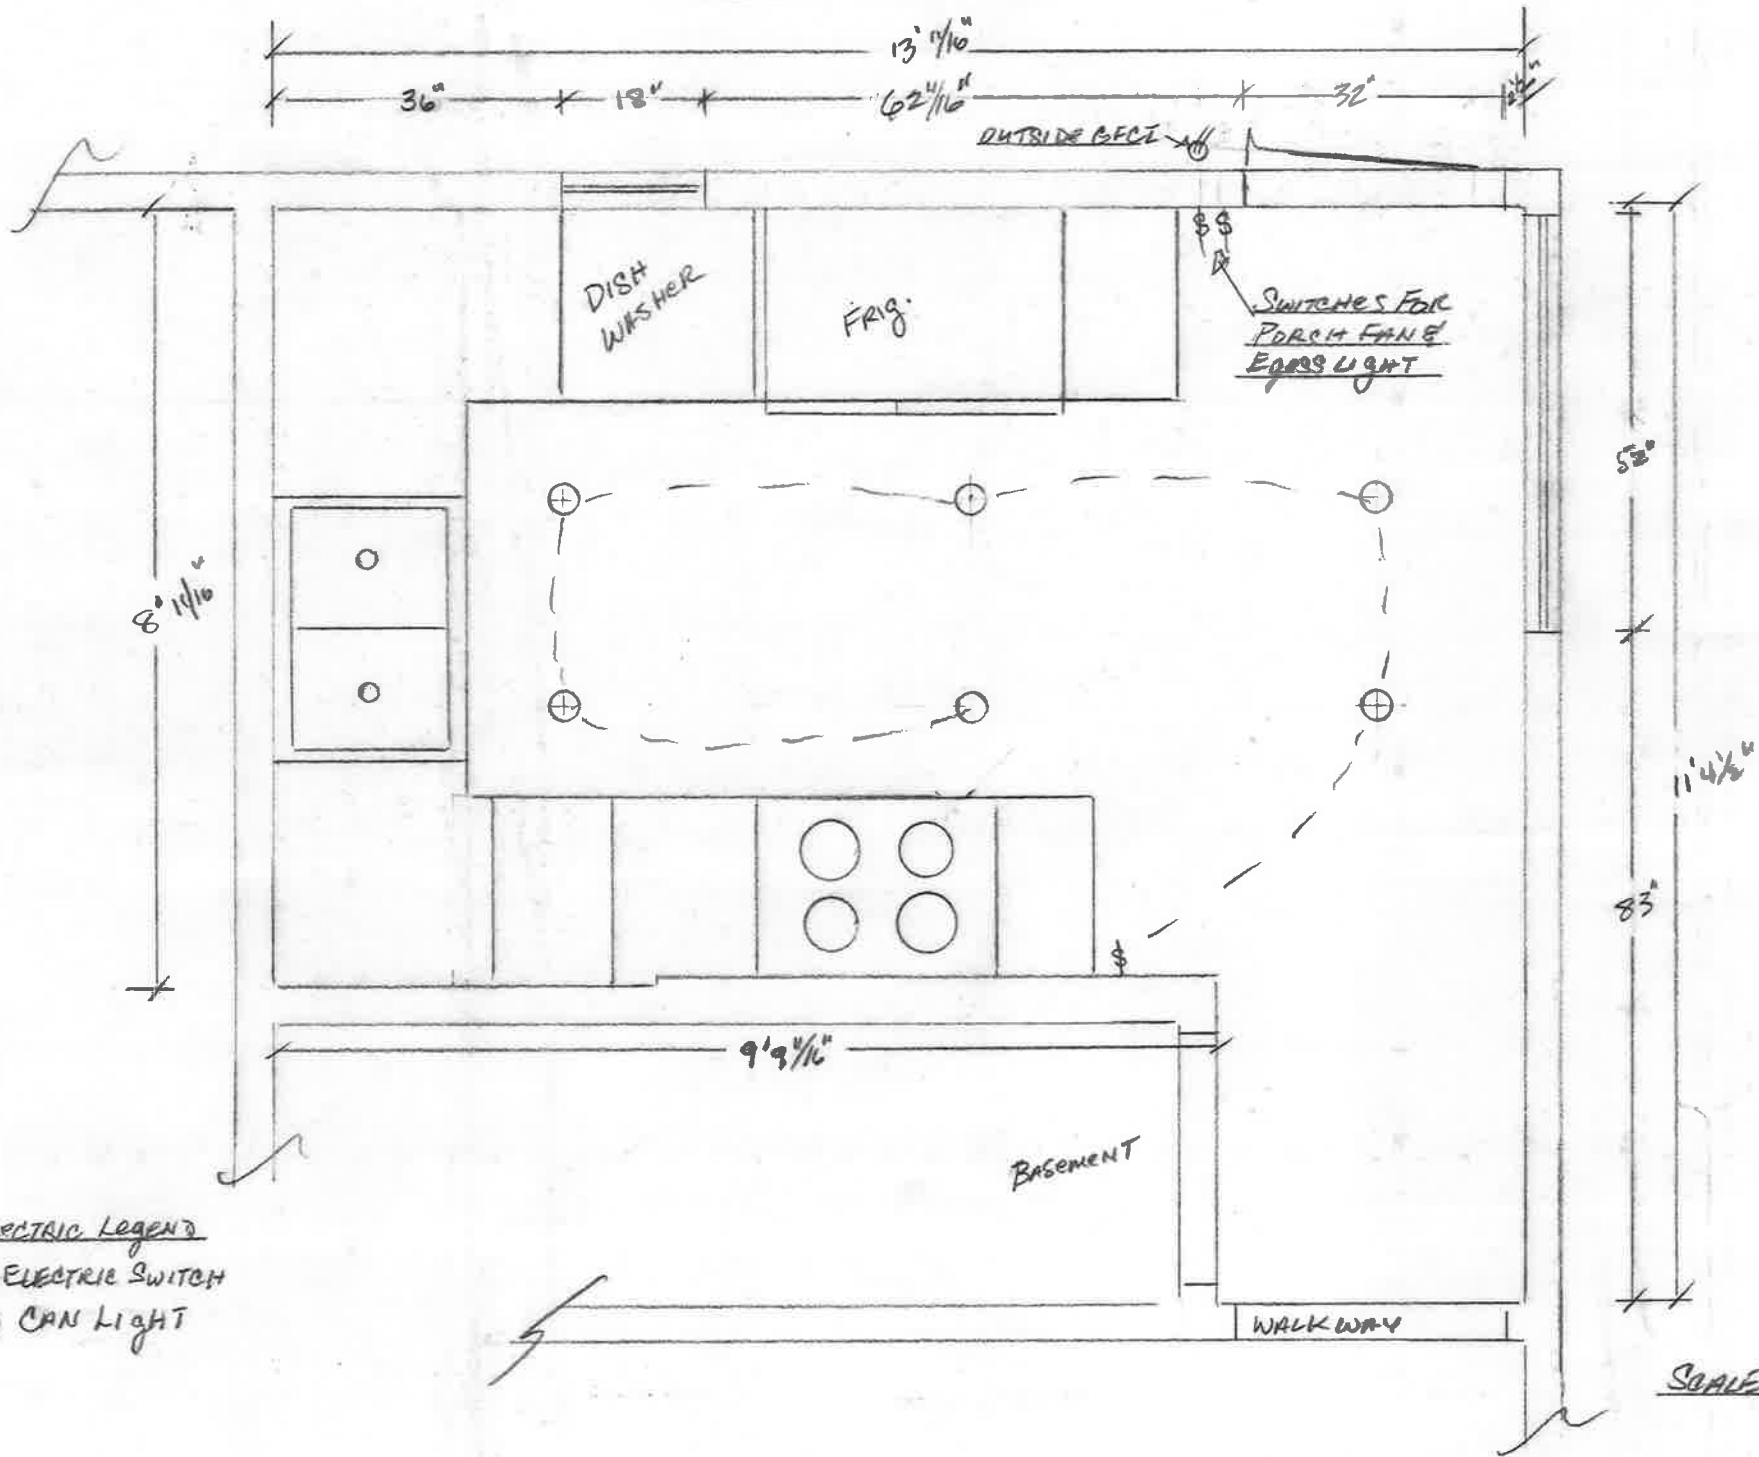

ELECTRIC LEGEND
\$ ELECTRIC SWITCH
○ CAN LIGHT

SCALE 1/2" = 1'