
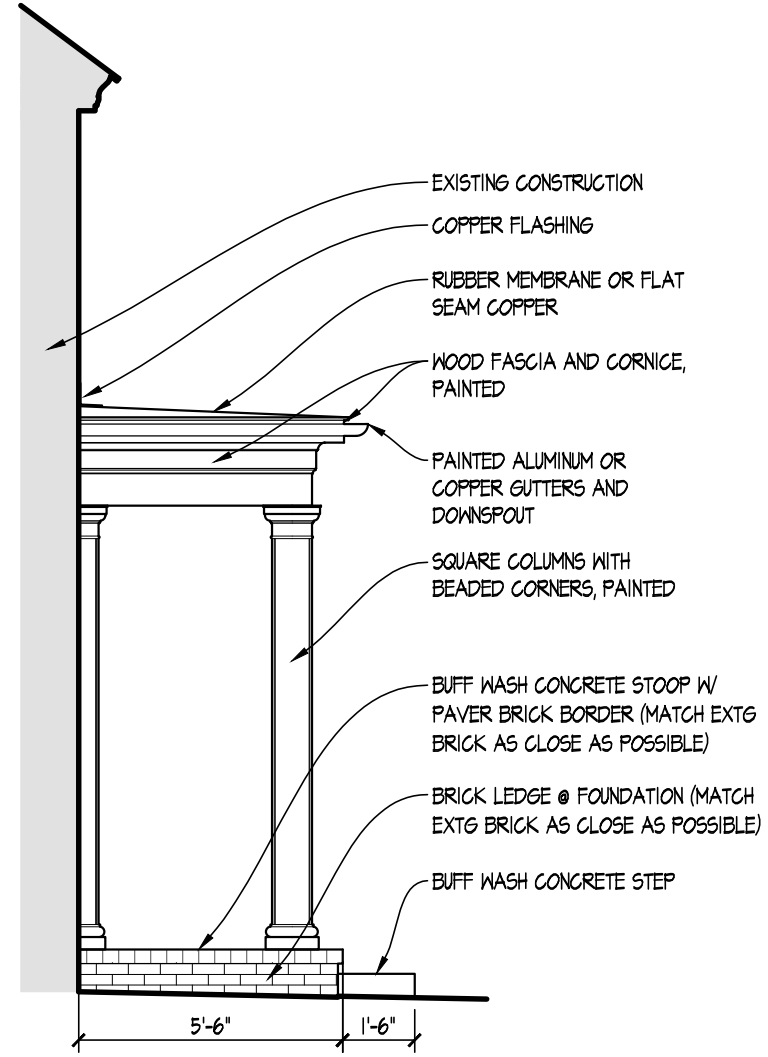


BEHAL SAMPSON DIETZ
 990 WEST THIRD AVE.
 COLUMBUS, OHIO 43212

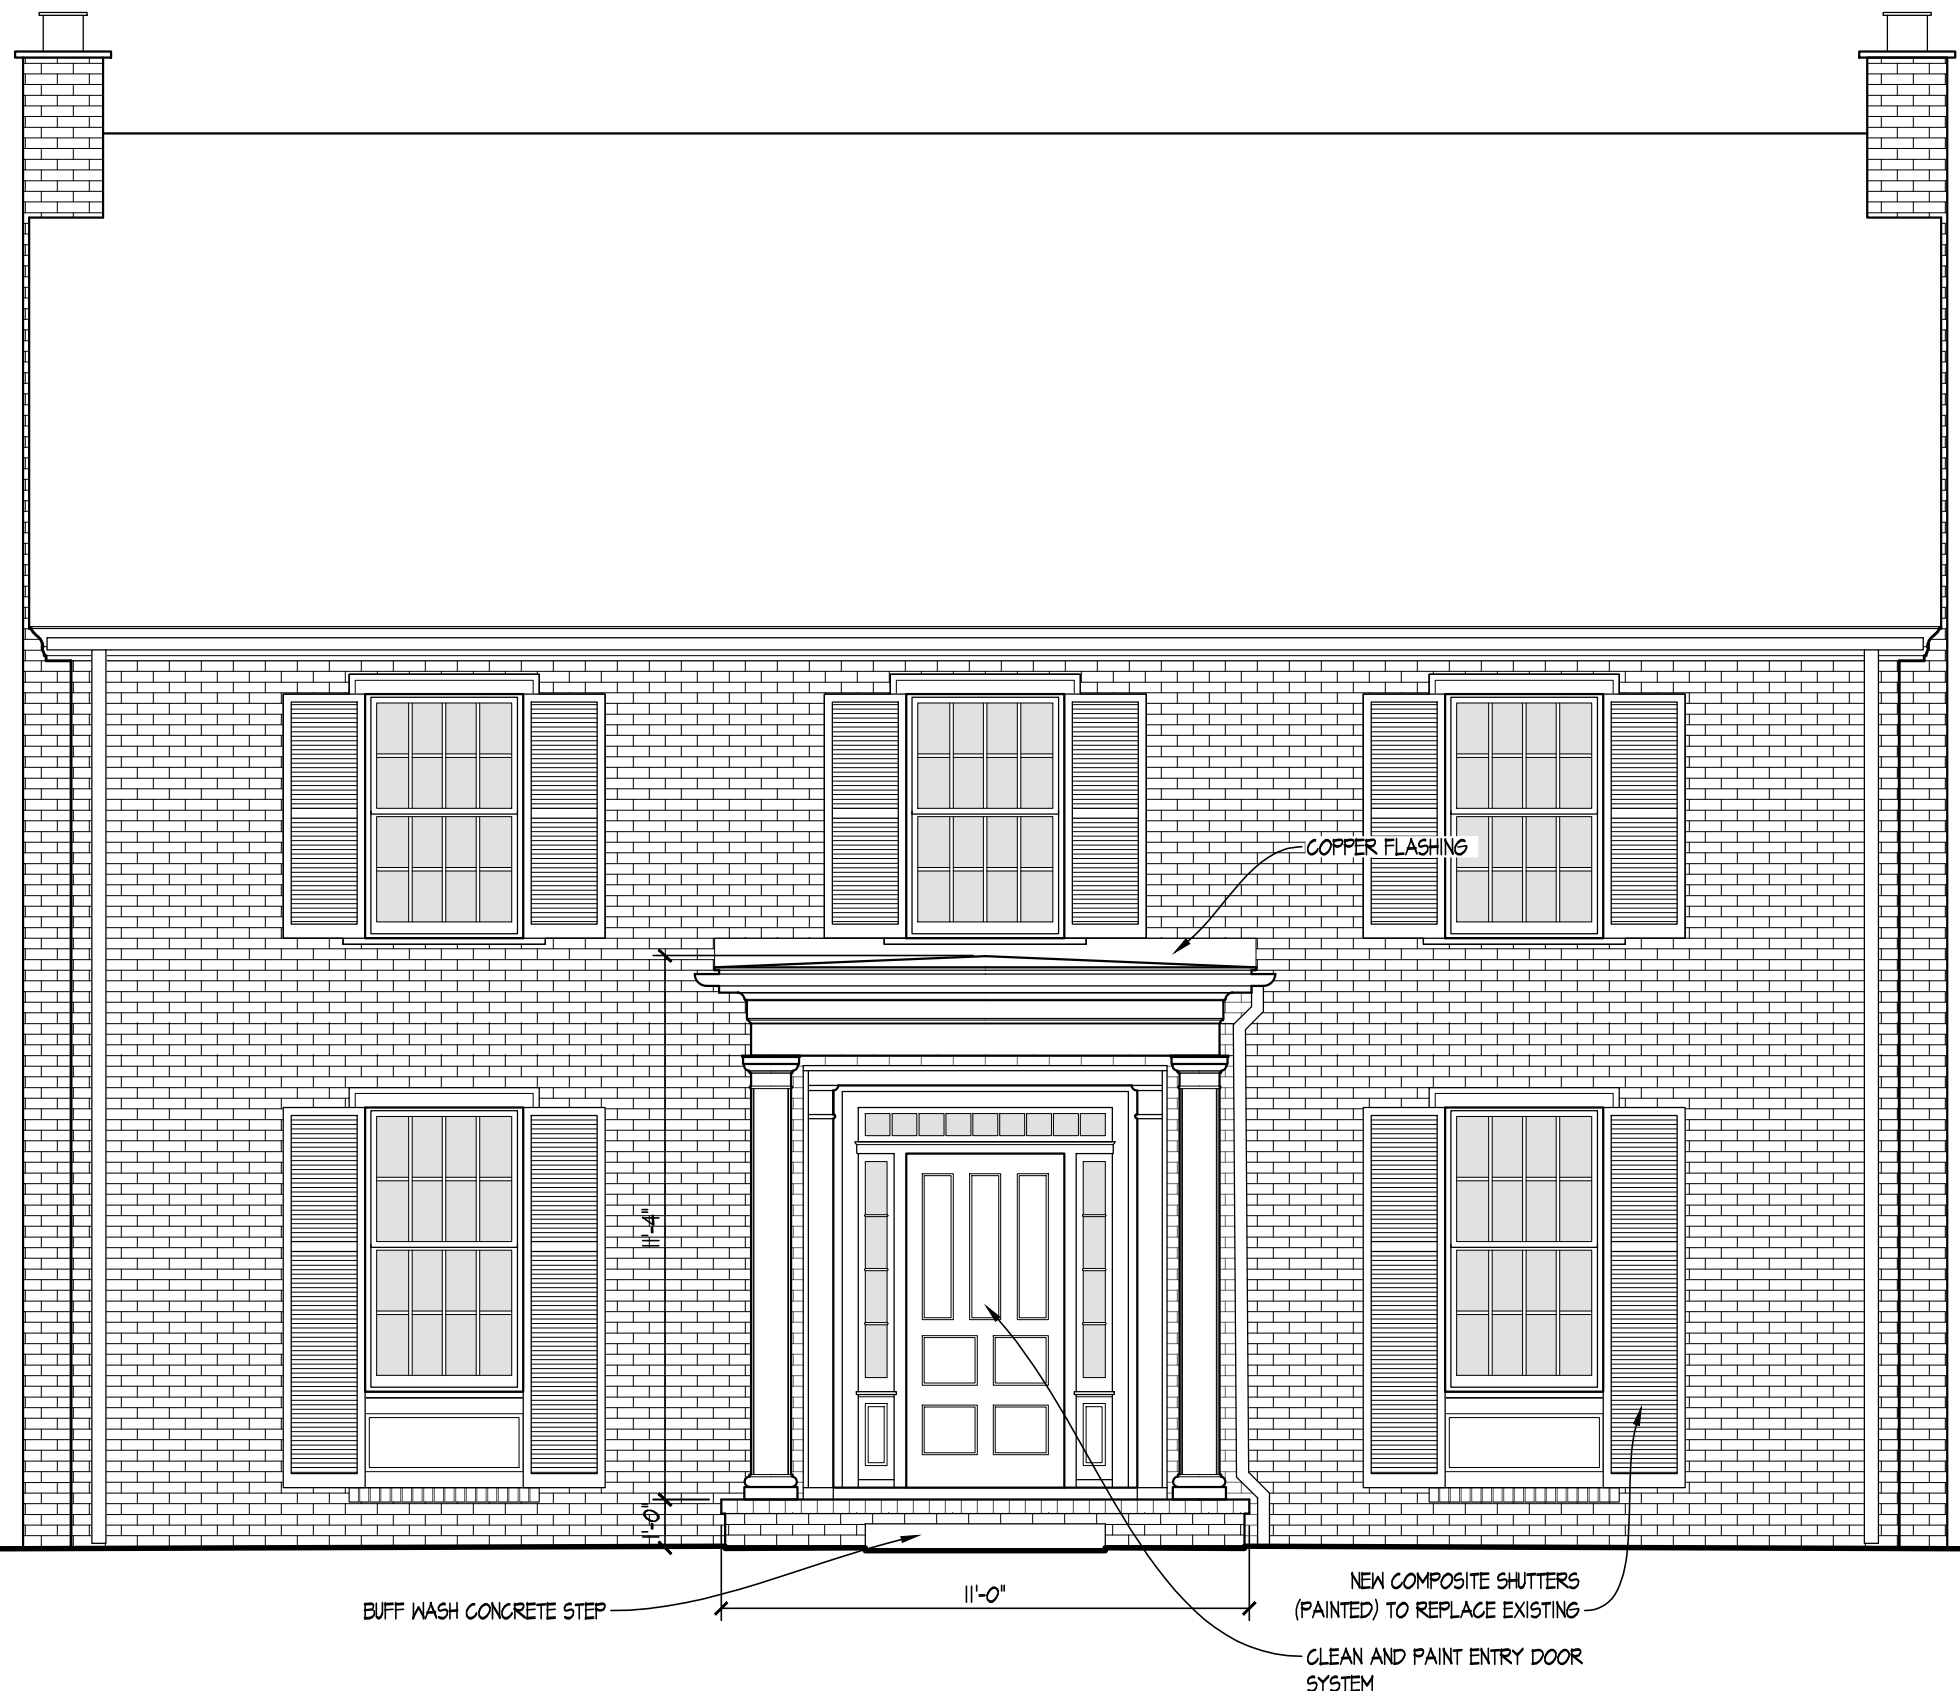

BUFF WASH CONCRETE STEP
 1'-0"
 11'-0"
 NEW COMPOSITE SHUTTERS (PAINTED) TO REPLACE EXISTING
 CLEAN AND PAINT ENTRY DOOR SYSTEM

PROPOSED EXTERIOR ELEVATIONS
 SCALE: 1/4" = 1'-0"

ARB DRAWINGS FOR THE
 GOLD RESIDENCE

2464 BEXLEY PARK ROAD
 BEXLEY, OHIO 43209
 8.14.19