

**COPYRIGHT ©**

LAUERHASS ARCHITECTURE, LLC  
ALL RIGHTS RESERVED.

THE ARCHITECT'S DRAWINGS AND OTHER WORK ARE FOR USE SOLELY ON THIS PROJECT. THE ARCHITECT IS THE AUTHOR, AND RESERVES ALL RIGHTS. INFORMATION CONTAINED HEREIN SHALL NOT BE USED WITHOUT THE EXPRESS WRITTEN AUTHORIZATION OF THE ARCHITECT.

Date:  
16 Oct 2019

Project Number:  
19-052

Drawing Title:  
**First Floor Plan**

Project Name:  
The Hodge Residence

Scale:  
1/4" = 1'-0"

Sheet Number:  
A-1



**Lauerhass Architecture**  
RENOVATION - ADDITION - NEW HOME



**COPYRIGHT ©**

LAUERHASS ARCHITECTURE, LLC  
ALL RIGHTS RESERVED.

THE ARCHITECT'S DRAWINGS AND OTHER WORK  
ARE FOR USE SOLELY ON THIS PROJECT.  
THE ARCHITECT IS THE AUTHOR, AND RESERVES  
ALL RIGHTS. INFORMATION CONTAINED HEREIN  
SHALL NOT BE USED WITHOUT THE EXPRESS  
WRITTEN AUTHORIZATION OF THE ARCHITECT.

Date:  
16 Oct 2019

Drawing Title:  
**Rear Elevation**

Scale:  
3/16" = 1'-0"

Project Number:  
19-052

Project Name:  
The Hodge Residence

Sheet Number:  
A-2







**COPYRIGHT** ©  
 LAUERHASS ARCHITECTURE, LLC  
 ALL RIGHTS RESERVED.

THE ARCHITECT'S DRAWINGS AND OTHER WORK ARE FOR USE SOLELY ON THIS PROJECT. THE ARCHITECT IS THE AUTHOR, AND RESERVES ALL RIGHTS. INFORMATION CONTAINED HEREIN SHALL NOT BE USED WITHOUT THE EXPRESS WRITTEN AUTHORIZATION OF THE ARCHITECT.

<u>Date:</u> 16 Oct 2019	<u>Drawing Title:</u> <b>Side Elevations</b>	<u>Scale:</u> 3/16" = 1'-0"
<u>Project Number:</u> 19-052	<u>Project Name:</u> The Hodge Residence	<u>Sheet Number:</u> A-3



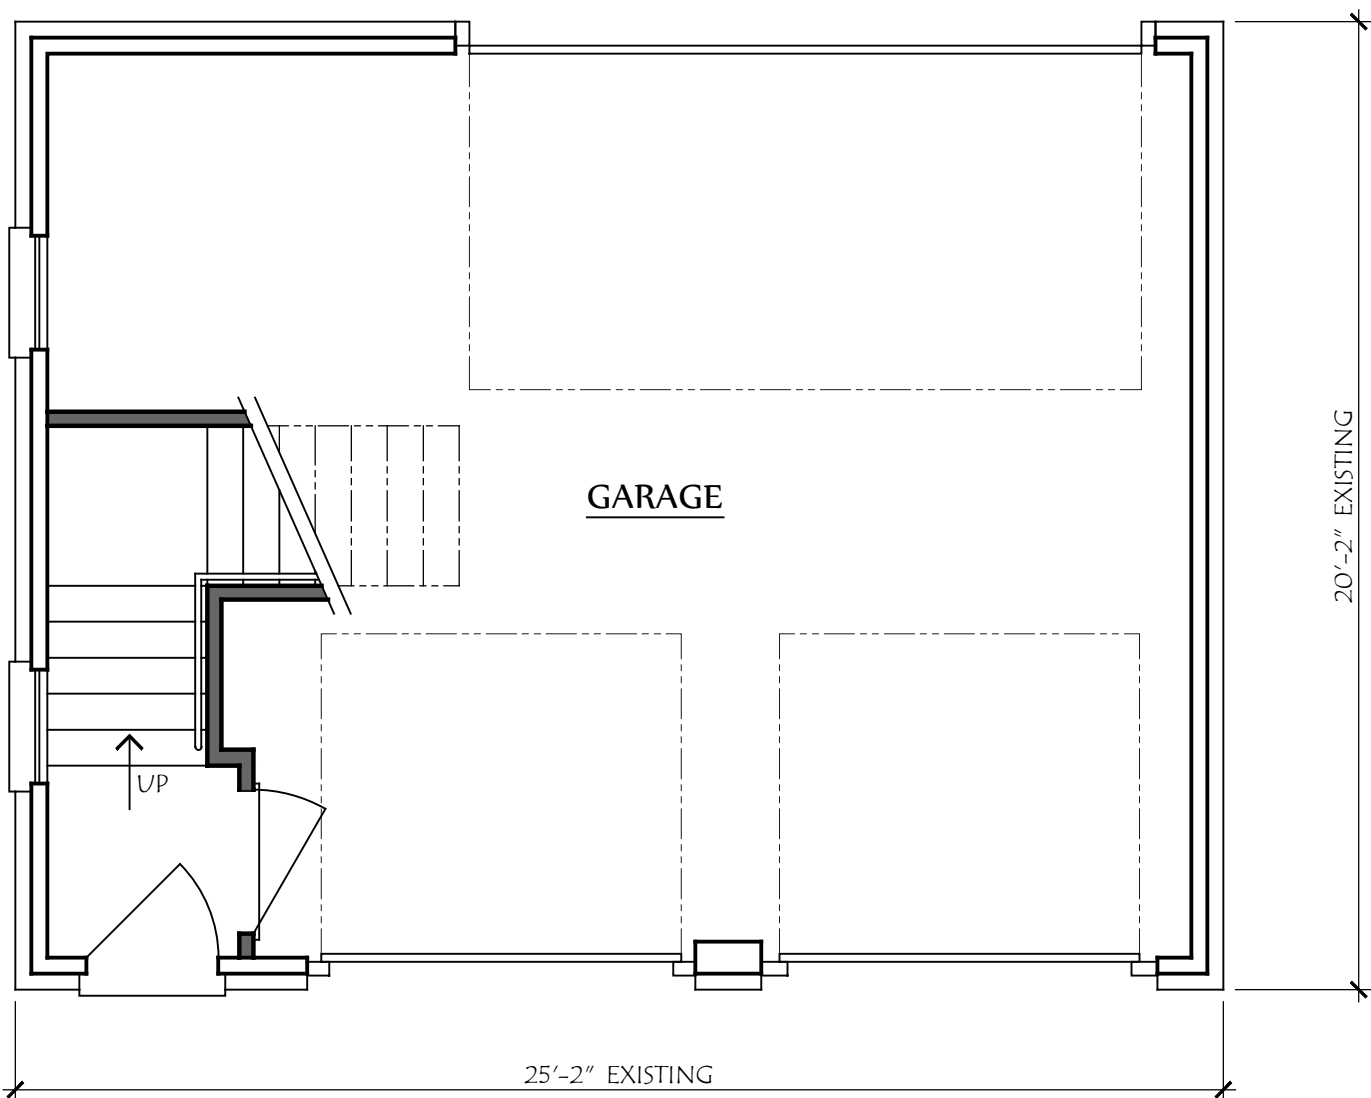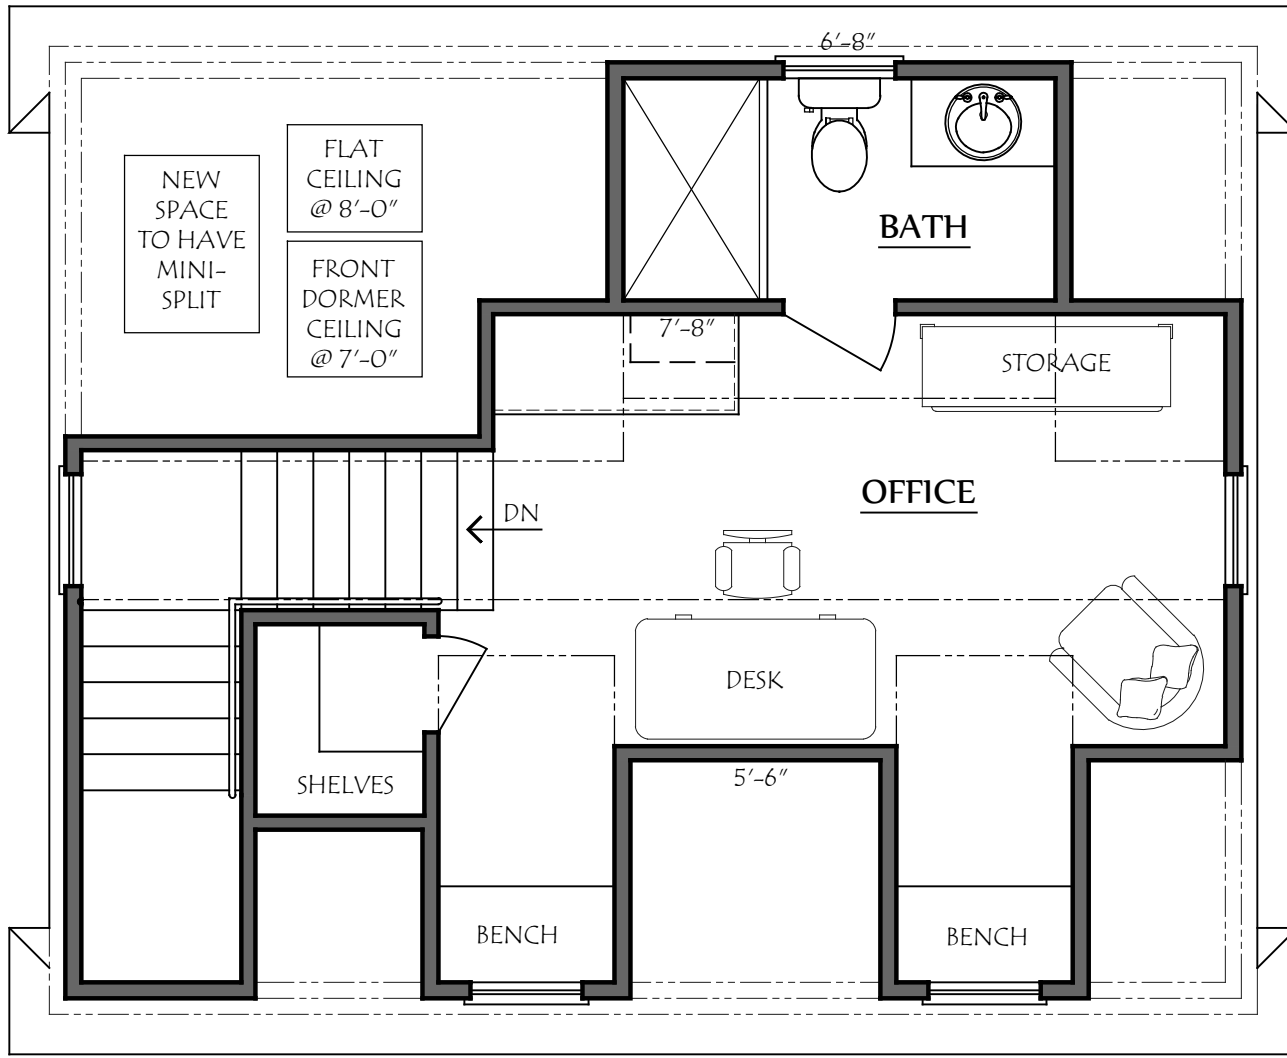


**COPYRIGHT©**  
 LAUERHASS ARCHITECTURE, LLC  
 ALL RIGHTS RESERVED.  
 THE ARCHITECT'S DRAWINGS AND OTHER WORK ARE FOR USE SOLELY ON THIS PROJECT. THE ARCHITECT IS THE AUTHOR, AND RESERVES ALL RIGHTS. INFORMATION CONTAINED HEREIN SHALL NOT BE USED WITHOUT THE EXPRESS WRITTEN AUTHORIZATION OF THE ARCHITECT.

**Date:**  
 16 Oct 2019  
**Project Number:**  
 19-052

**Drawing Title:**  
 Garage Plans  
**Project Name:**  
 The Hodge Residence

**Scale:**  
 1/4" = 1'-0"  
**Sheet Number:**  
 A-4



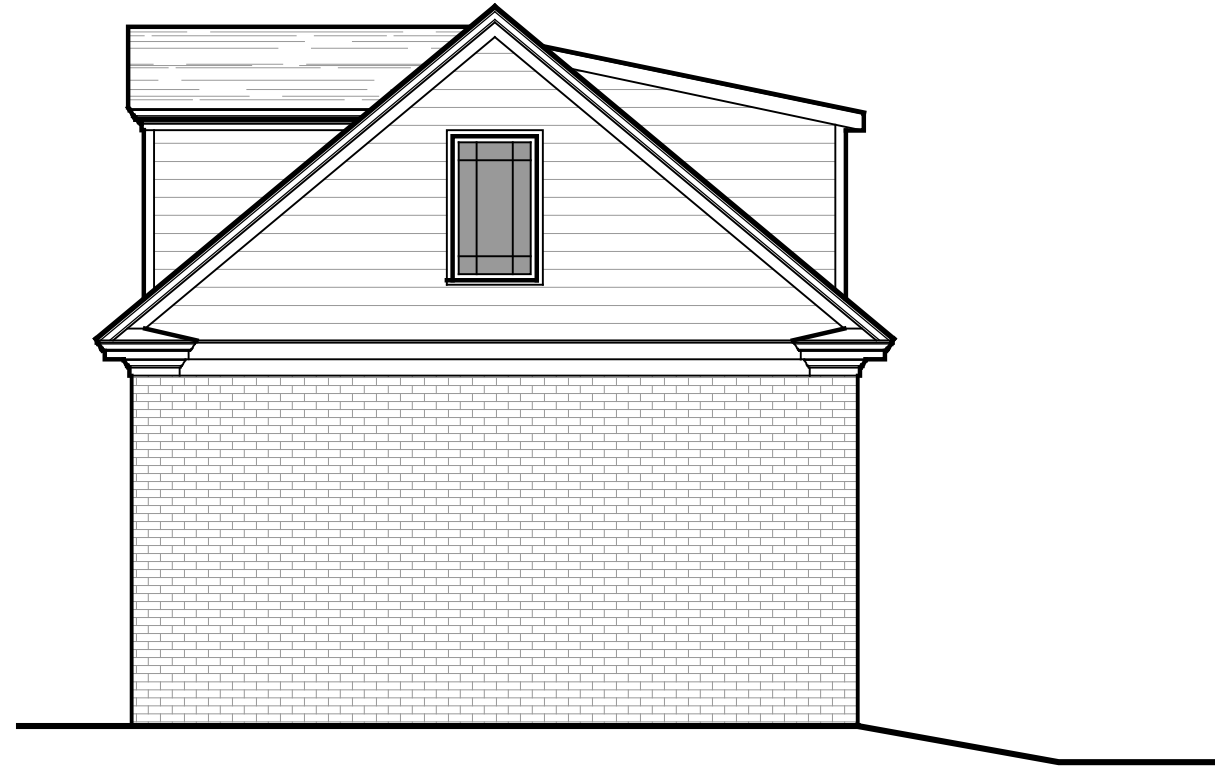

**COPYRIGHT©**  
 LAUERHASS ARCHITECTURE, LLC  
 ALL RIGHTS RESERVED.

THE ARCHITECT'S DRAWINGS AND OTHER WORK ARE FOR USE SOLELY ON THIS PROJECT. THE ARCHITECT IS THE AUTHOR, AND RESERVES ALL RIGHTS. INFORMATION CONTAINED HEREIN SHALL NOT BE USED WITHOUT THE EXPRESS WRITTEN AUTHORIZATION OF THE ARCHITECT.

<u>Date:</u> 16 Oct 2019	<u>Drawing Title:</u> <b>Garage Elevations</b>	<u>Scale:</u> 3/16" = 1'-0"
<u>Project Number:</u> 19-052	<u>Project Name:</u> The Hodge Residence	<u>Sheet Number:</u> A-5

