

**COPYRIGHT ©**

LAUERHASS ARCHITECTURE, LLC  
ALL RIGHTS RESERVED.

THE ARCHITECT'S DRAWINGS AND OTHER WORK ARE FOR USE SOLELY ON THIS PROJECT. THE ARCHITECT IS THE AUTHOR, AND RESERVES ALL RIGHTS. INFORMATION CONTAINED HEREIN SHALL NOT BE USED WITHOUT THE EXPRESS WRITTEN AUTHORIZATION OF THE ARCHITECT.

Date:  
16 Oct 2019

Project Number:  
19-035

Drawing Title:  
**First Floor Plan**


Project Name:  
The Alt Residence

Scale:  
3/16" = 1'-0"

Sheet Number:  
A-1



**Lauerhass Architecture**  
RENOVATION - ADDITION - NEW HOME

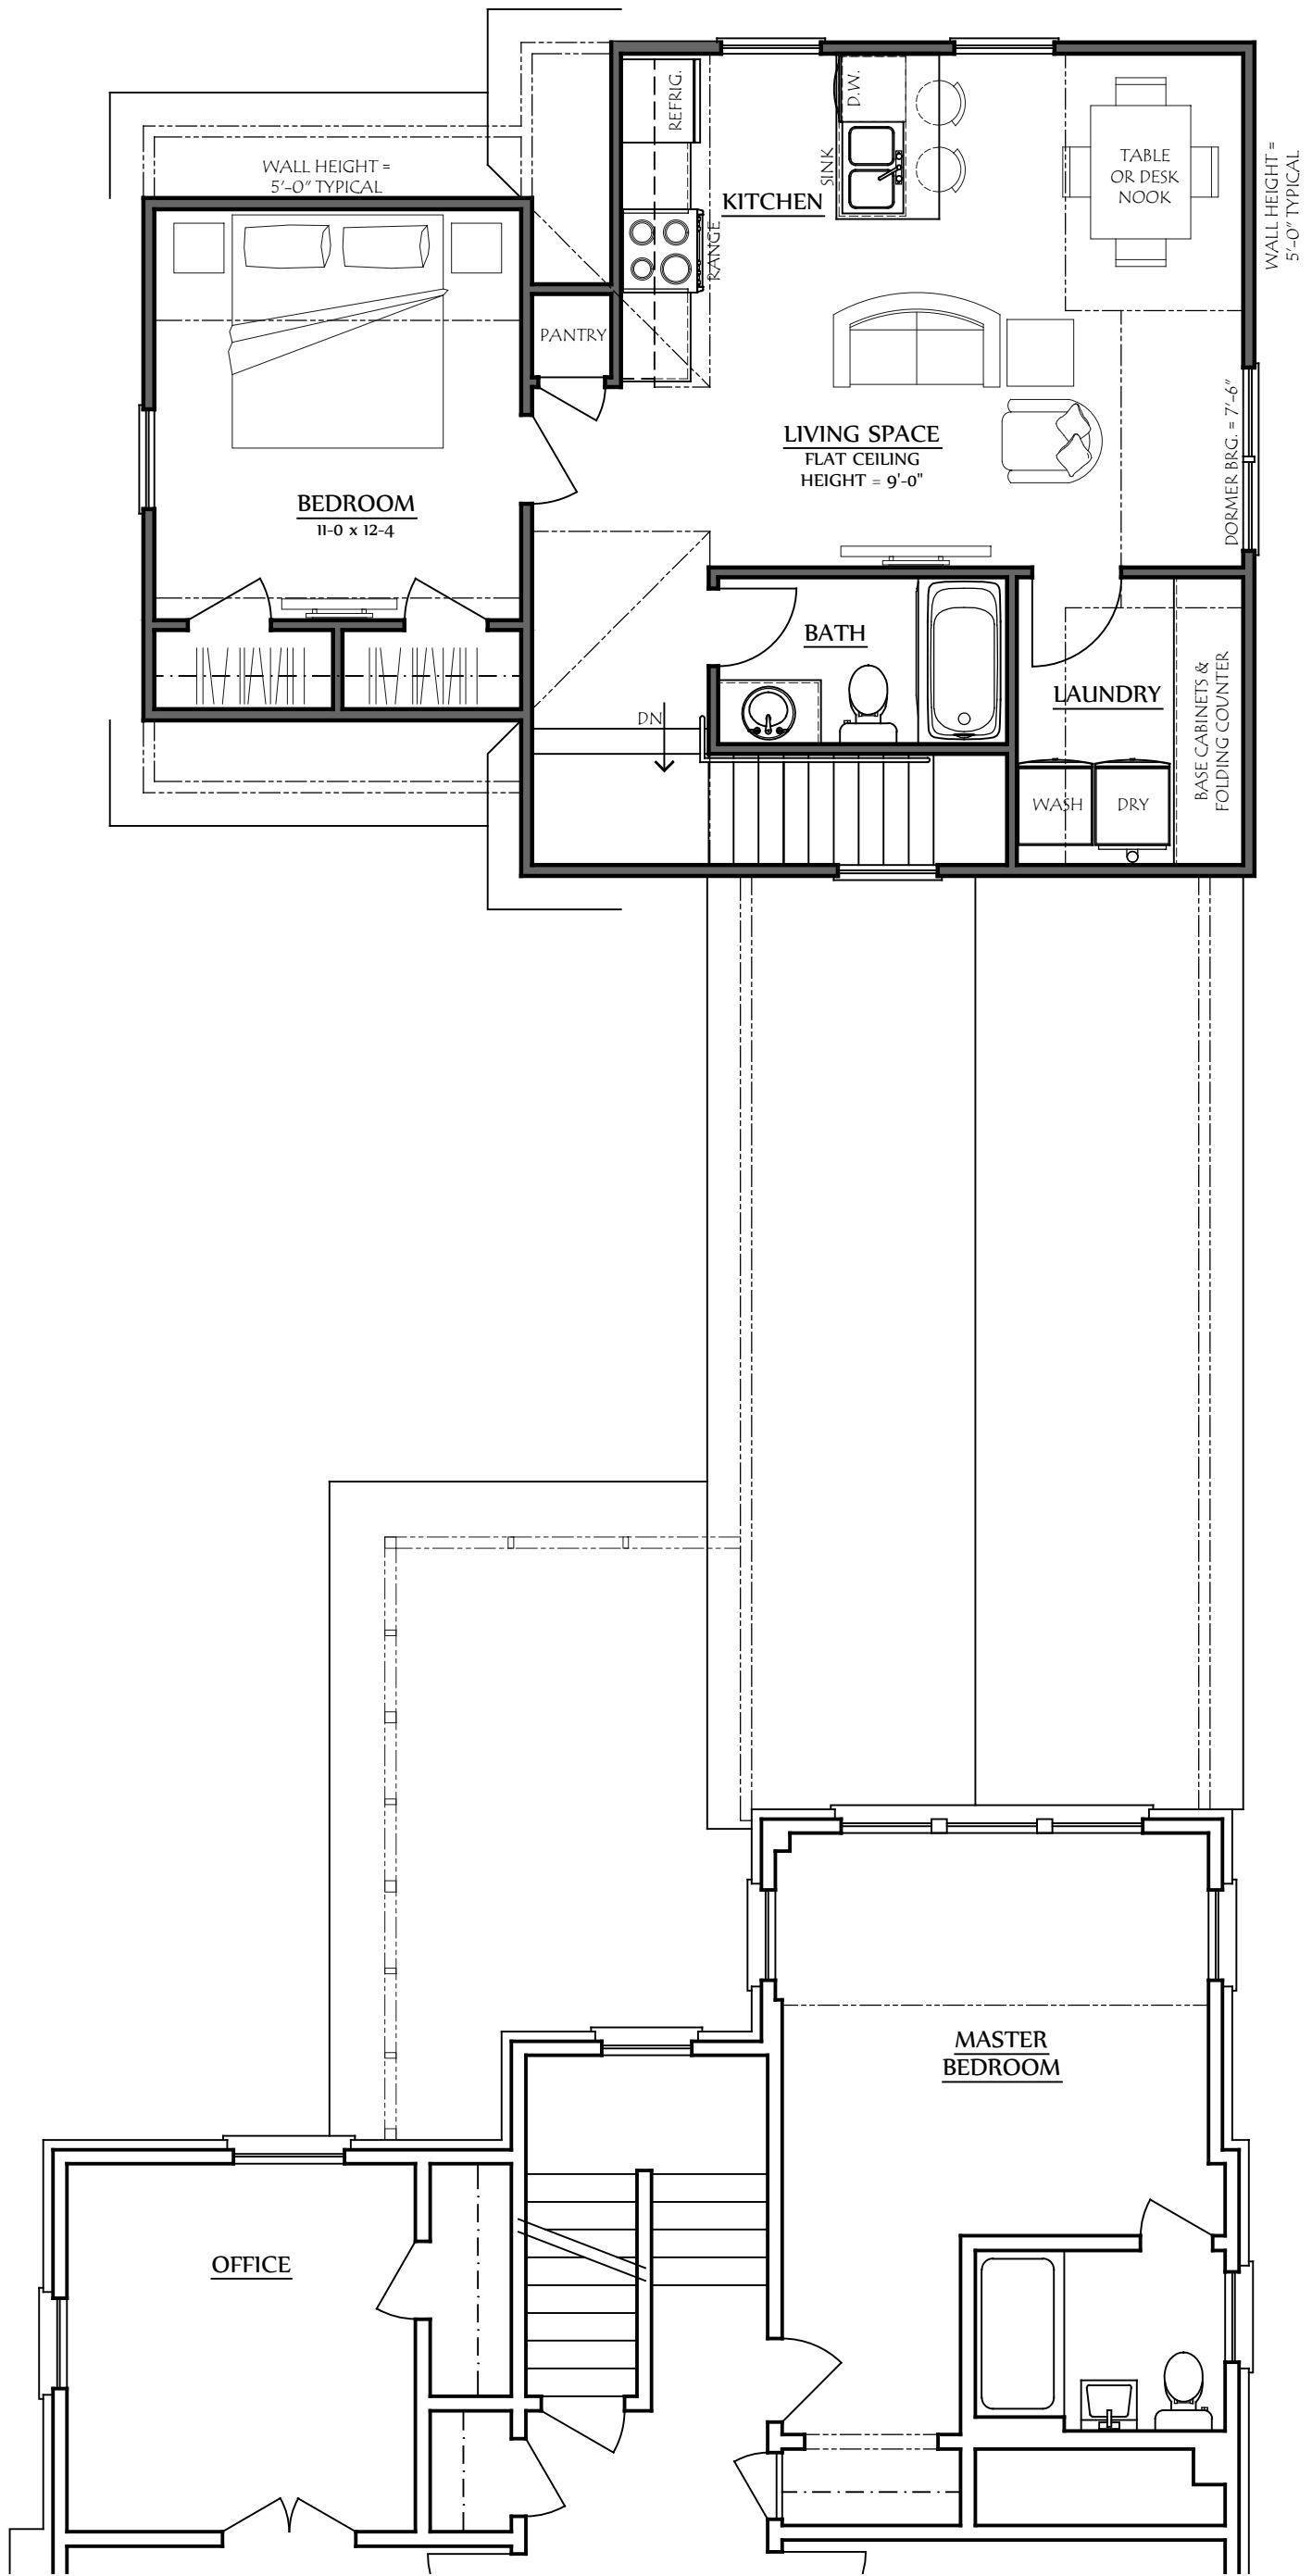

**COPYRIGHT ©**

LAUERHASS ARCHITECTURE, LLC  
ALL RIGHTS RESERVED.

THE ARCHITECT'S DRAWINGS AND OTHER WORK ARE FOR USE SOLELY ON THIS PROJECT. THE ARCHITECT IS THE AUTHOR, AND RESERVES ALL RIGHTS. INFORMATION CONTAINED HEREIN SHALL NOT BE USED WITHOUT THE EXPRESS WRITTEN AUTHORIZATION OF THE ARCHITECT.

Date:  
16 Oct 2019

Project Number:  
19-035

Drawing Title:  
**Second Floor Plan**

Project Name:  
The Alt Residence

Scale:  
3/16" = 1'-0"

Sheet Number:  
A-2



**Lauerhass Architecture**  
RENOVATION - ADDITION - NEW HOME



**COPYRIGHT ©**  
 LAUERHASS ARCHITECTURE, LLC  
 ALL RIGHTS RESERVED.

THE ARCHITECT'S DRAWINGS AND OTHER WORK ARE FOR USE SOLELY ON THIS PROJECT. THE ARCHITECT IS THE AUTHOR, AND RESERVES ALL RIGHTS. INFORMATION CONTAINED HEREIN SHALL NOT BE USED WITHOUT THE EXPRESS WRITTEN AUTHORIZATION OF THE ARCHITECT.

<u>Date:</u> 16 Oct 2019	<u>Drawing Title:</u> <b>East Elevation</b>	<u>Scale:</u> 3/16" = 1'-0"
<u>Project Number:</u> 19-035	<u>Project Name:</u> The Alt Residence	<u>Sheet Number:</u> A-3





**COPYRIGHT ©**  
 LAUERHASS ARCHITECTURE, LLC  
 ALL RIGHTS RESERVED.

THE ARCHITECT'S DRAWINGS AND OTHER WORK ARE FOR USE SOLELY ON THIS PROJECT. THE ARCHITECT IS THE AUTHOR, AND RESERVES ALL RIGHTS. INFORMATION CONTAINED HEREIN SHALL NOT BE USED WITHOUT THE EXPRESS WRITTEN AUTHORIZATION OF THE ARCHITECT.

<u>Date:</u> 16 Oct 2019	<u>Drawing Title:</u> <b>West Elevation</b>	<u>Scale:</u> 3/16" = 1'-0"
<u>Project Number:</u> 19-035	<u>Project Name:</u> The Alt Residence	<u>Sheet Number:</u> A-4





**COPYRIGHT ©**

LAUERHASS ARCHITECTURE, LLC  
ALL RIGHTS RESERVED.

THE ARCHITECT'S DRAWINGS AND OTHER WORK  
ARE FOR USE SOLELY ON THIS PROJECT.  
THE ARCHITECT IS THE AUTHOR, AND RESERVES  
ALL RIGHTS. INFORMATION CONTAINED HEREIN  
SHALL NOT BE USED WITHOUT THE EXPRESS  
WRITTEN AUTHORIZATION OF THE ARCHITECT.

Date:  
16 Oct 2019

Drawing Title:  
**North Elevation**

Scale:  
3/16" = 1'-0"

Project Number:  
19-035

Project Name:  
The Alt Residence

Sheet Number:  
A-5



**Lauerhass Architecture**  
RENOVATION - ADDITION - NEW HOME