




**PLAN VIEW**

SCALE IN FEET


0 8 16

NORTH

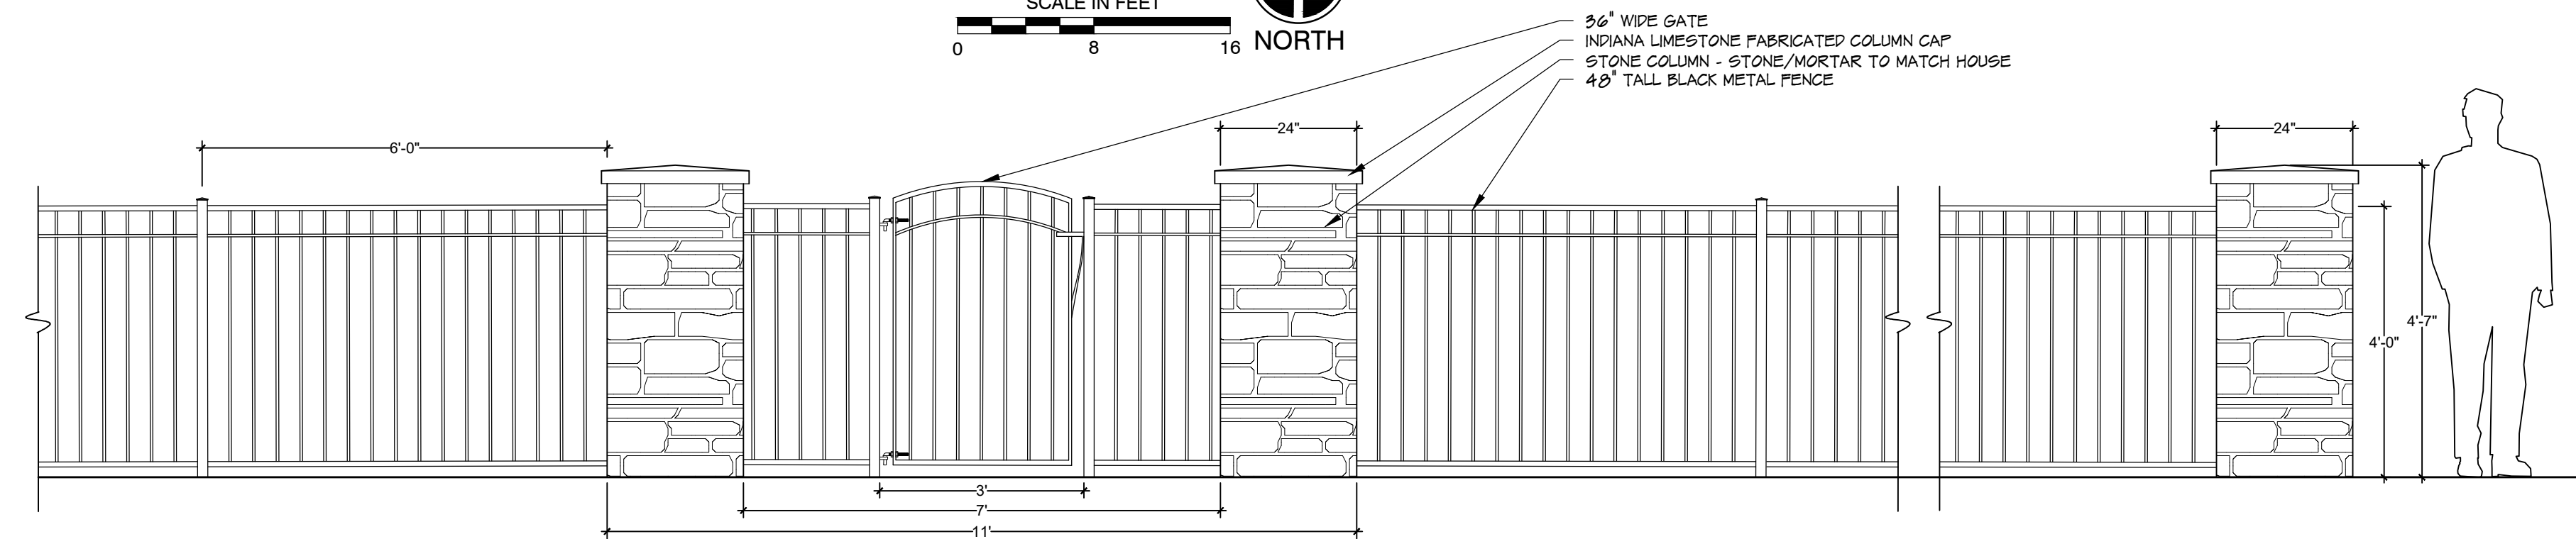

**FENCE AND COLUMN SOUTH ELEVATION**

SCALE 1/2" = 1'-0"

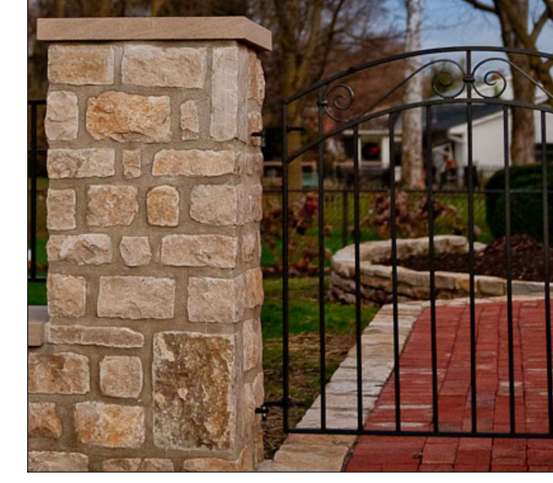

STONE COLUMN EXAMPLE

**L100**  
OVERALL PLAN

PRELIMINARY  
NOT FOR CONSTRUCTION  
PLANS ARE SUBJECT TO CITY APPROVAL

UPDATED 09-19-18

**HAYLER-HIRE RESIDENCE**  
LANDSCAPE MASTERPLAN  
219 South Columbia Avenue  
Bexley, Ohio 43209

**OUTDOOR SPACE DESIGN**  
289 W WEISHEIMER ROAD COLUMBUS, OHIO 43214 | 614.282.7810