



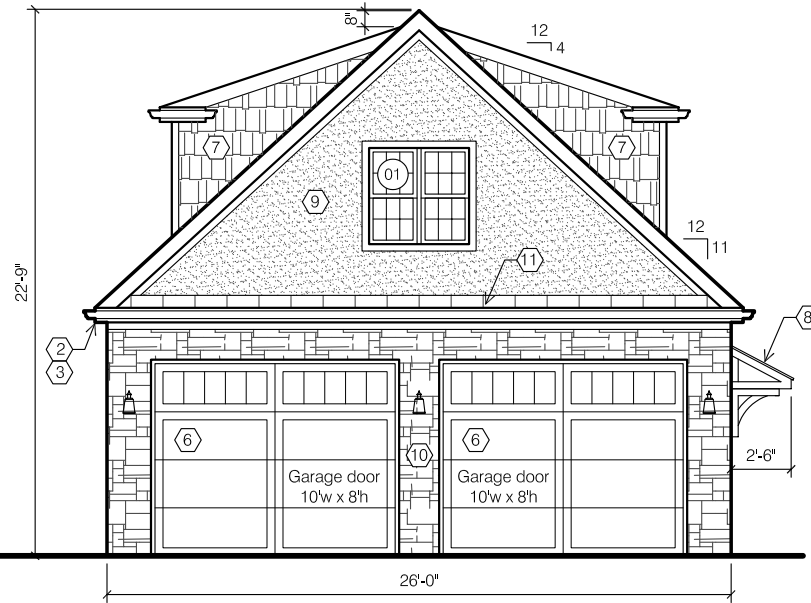


1 GARAGE EAST ELEVATION
SCALE: 1/8" = 1'-0"

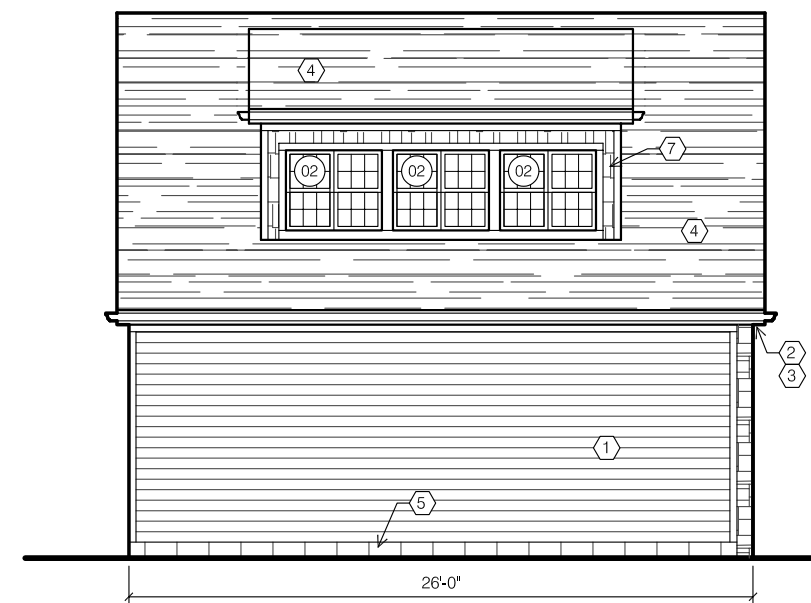

2 GARAGE SOUTH ELEVATION
SCALE: 1/8" = 1'-0"



3 GARAGE WEST ELEVATION
SCALE: 1/8" = 1'-0"

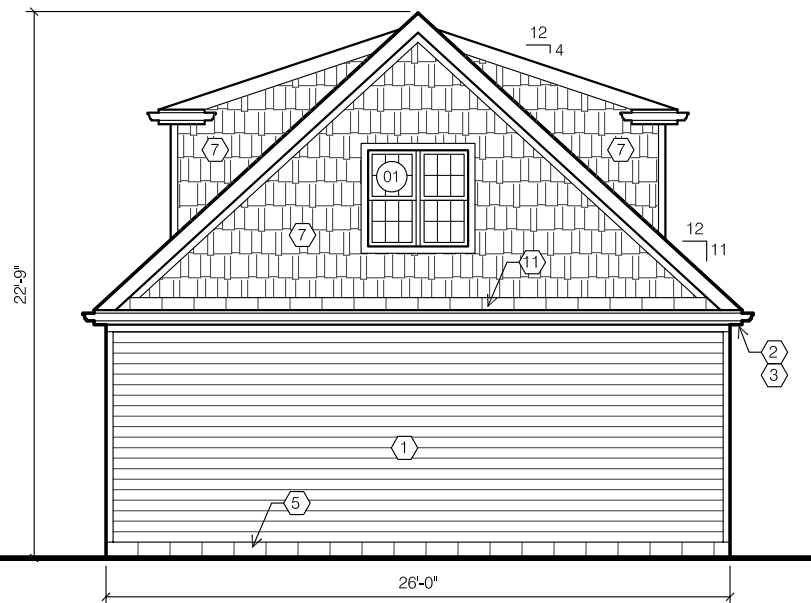

4 GARAGE NORTH ELEVATION
SCALE: 1/8" = 1'-0"

WINDOW & DOOR SCHEDULE

2700 Sherwood Road

New Construction Windows to be Jeldwen V-4500 vinyl windows (with grilles).
New Construction Door to be steel; paint in field.
Glass: LoE-272 with Argon.
Exterior Color: Almond (verify).
Interior Color: White.

| # | NOMENCLATURE | OPERATION | NOTES |
|----|-----------------------------------|-------------|--|
| 01 | Double (Frame Size 2'-0" x 4'-0") | Double hung | North/South |
| 02 | Double (Frame Size 2'-0" x 3'-4") | Double hung | East/West |
| 11 | Swing Door (2'-8" x 6'-8") | Swing Door | 6-panel steel Tempered, labeled glass |

CODED NOTES

- 1 HardiLap siding, smooth, 5" exposure. Paint in field with (1)coat primer + (2)coats high-quality acrylic. Trim to consist of:
Corner Trim: Smart Trim 3-1/2".
Casings: Smart Trim 3-1/2".
Frieze Board Trim: 3-1/2".
- 2 5" aluminum ogee gutter & 3" downspouts on 1x6 aluminum-wrapped wood fascia.
- 3 Soffit to consist of Smart Trim soffit (vented at eaves; solid at gables).
- 4 Roofing: Asphalt shingle, GAF Slateline, color "English Gray".
- 5 Concrete masonry unit foundation wall (buff-colored split face above grade) or cast-in-place concrete foundation wall.
- 6 New overhead sectional garage door 10' wide x 8' height. Clopay Coachman Series 1, Design 11, Windows REC14, Frosted Glass, Color Sandtone (verify), No Hardware. Provide optional price for Clopay Canyon Ridge (same design as above) in Cypress Walnut Finish.
- 7 HardiShingle siding, smooth, staggered edge. Paint in field with (1)coat primer + (2)coats high-quality acrylic. Trim to consist of:
Corner Trim: Smart Trim 3-1/2".
Casings: Smart Trim 3-1/2".
Frieze Board Trim: 3-1/2".
- 8 Custom overhang with standing seam metal roofing; paint all. Smart Trim soffit at ceiling.
- 9 3-Coat stucco system on water-resistant barrier on air barrier (Tyvek) with lathing per stucco manufacturer's installation recommendations.
- 10 Cultured stone (Dutch Quality, Limestone, Ohio Tan); install per manufacturer's installation instructions.
- 11 Standing seam metal roofing (dark bronze).



NEW DETACHED GARAGE
2700 SHERWOOD ROAD
BEXLEY, OHIO 43209

Permit Set

SCALE:
As Noted

PROJECT NO.:

DATE:
Feb 10, 2020

SHEET NO.

A2.4

GARAGE ELEVATIONS