





Residential Design
LLC

LESSARD/ BROWN RESIDENCE


PREVIOUSLY SUBMITTED SET

69 South Cassingham Road
Bexley, Ohio
March 18, 2020

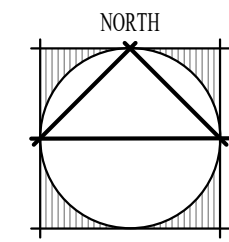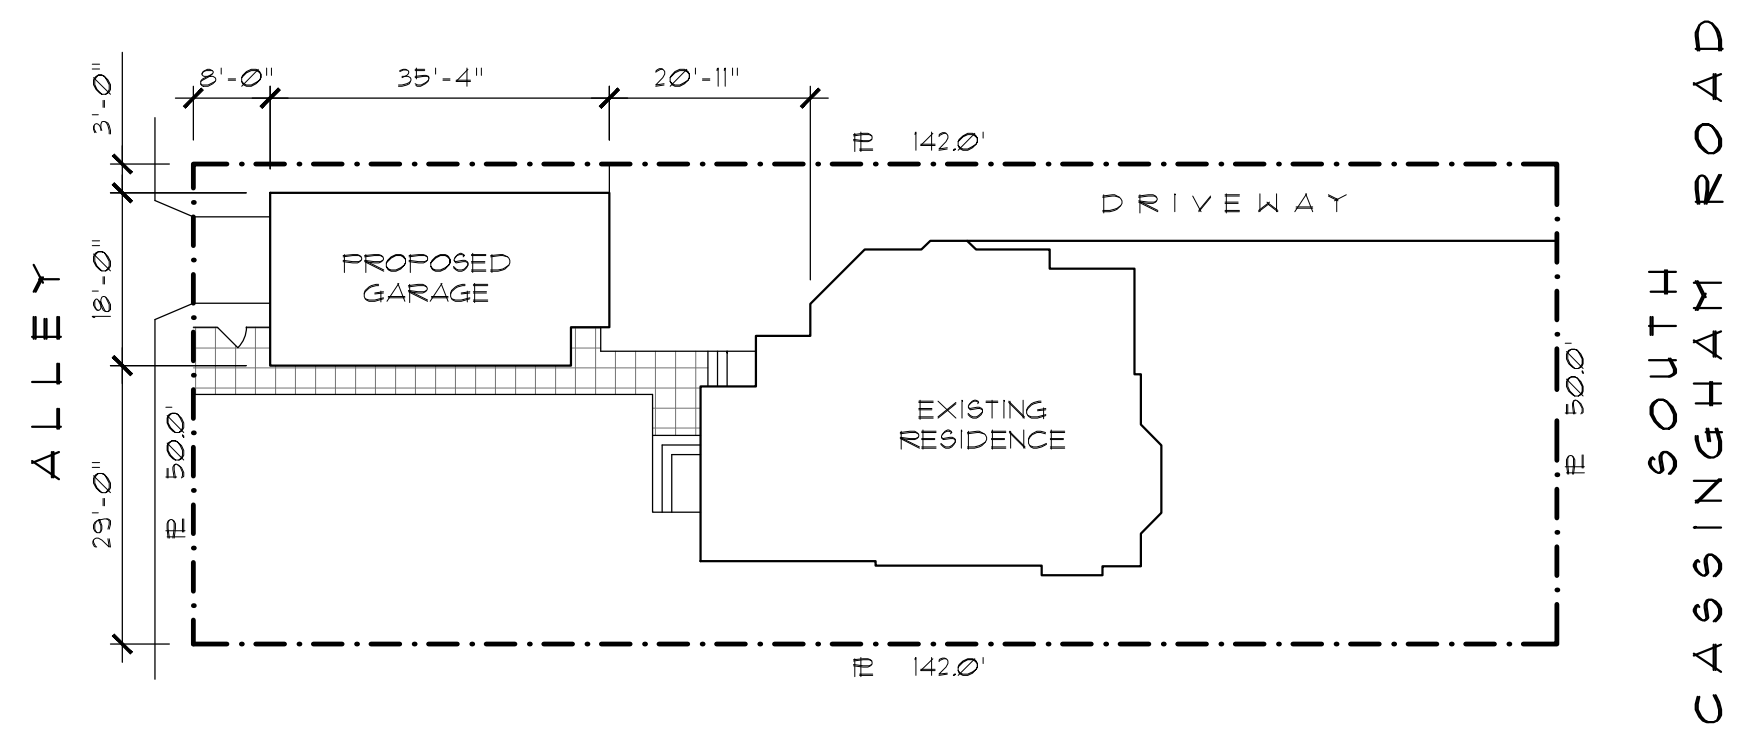


SITE PLAN

SCALE 1" = 20'-0"

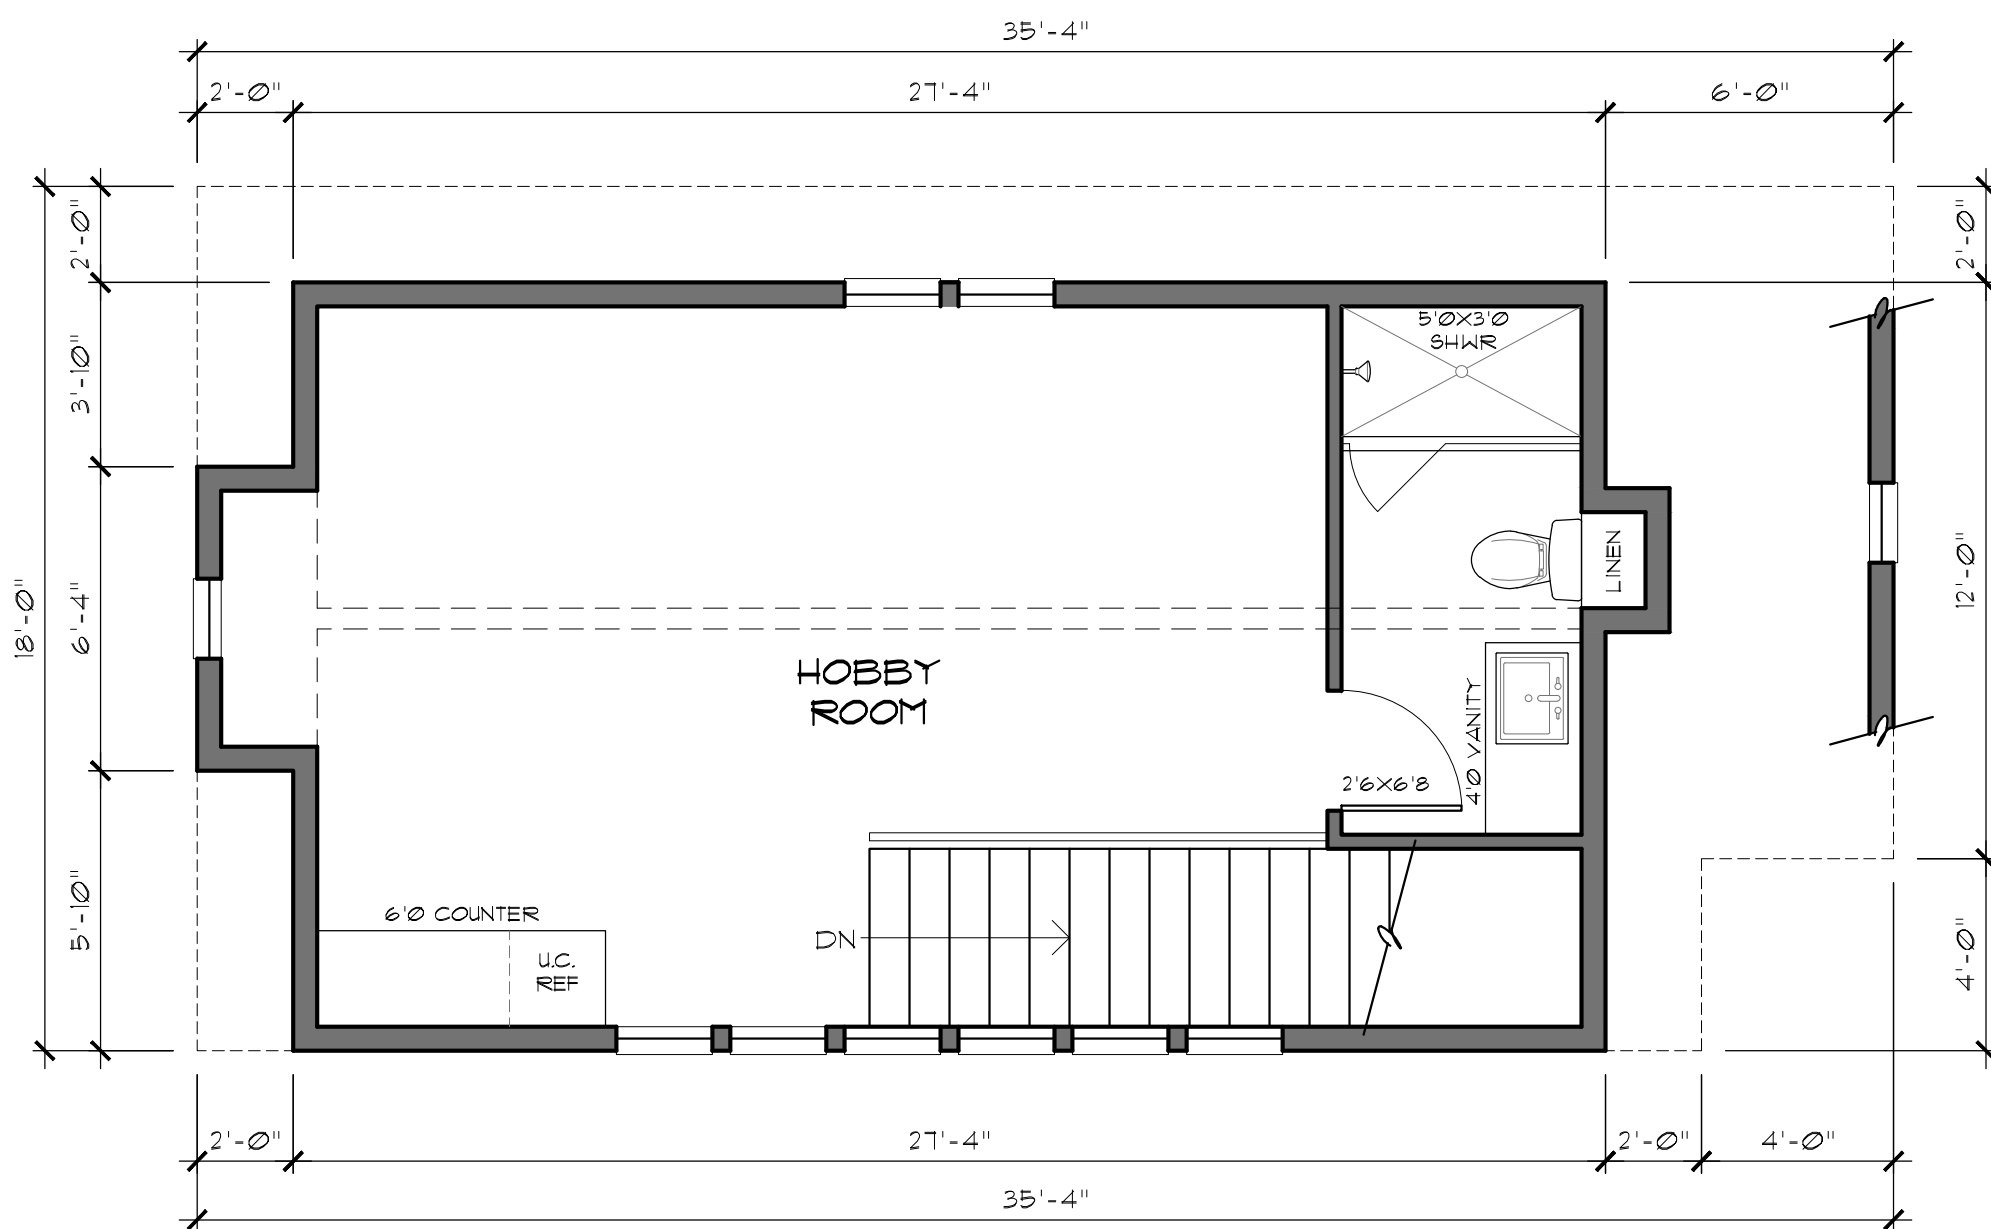


SECOND FLOOR

SCALE 1/4" = 1'-0"

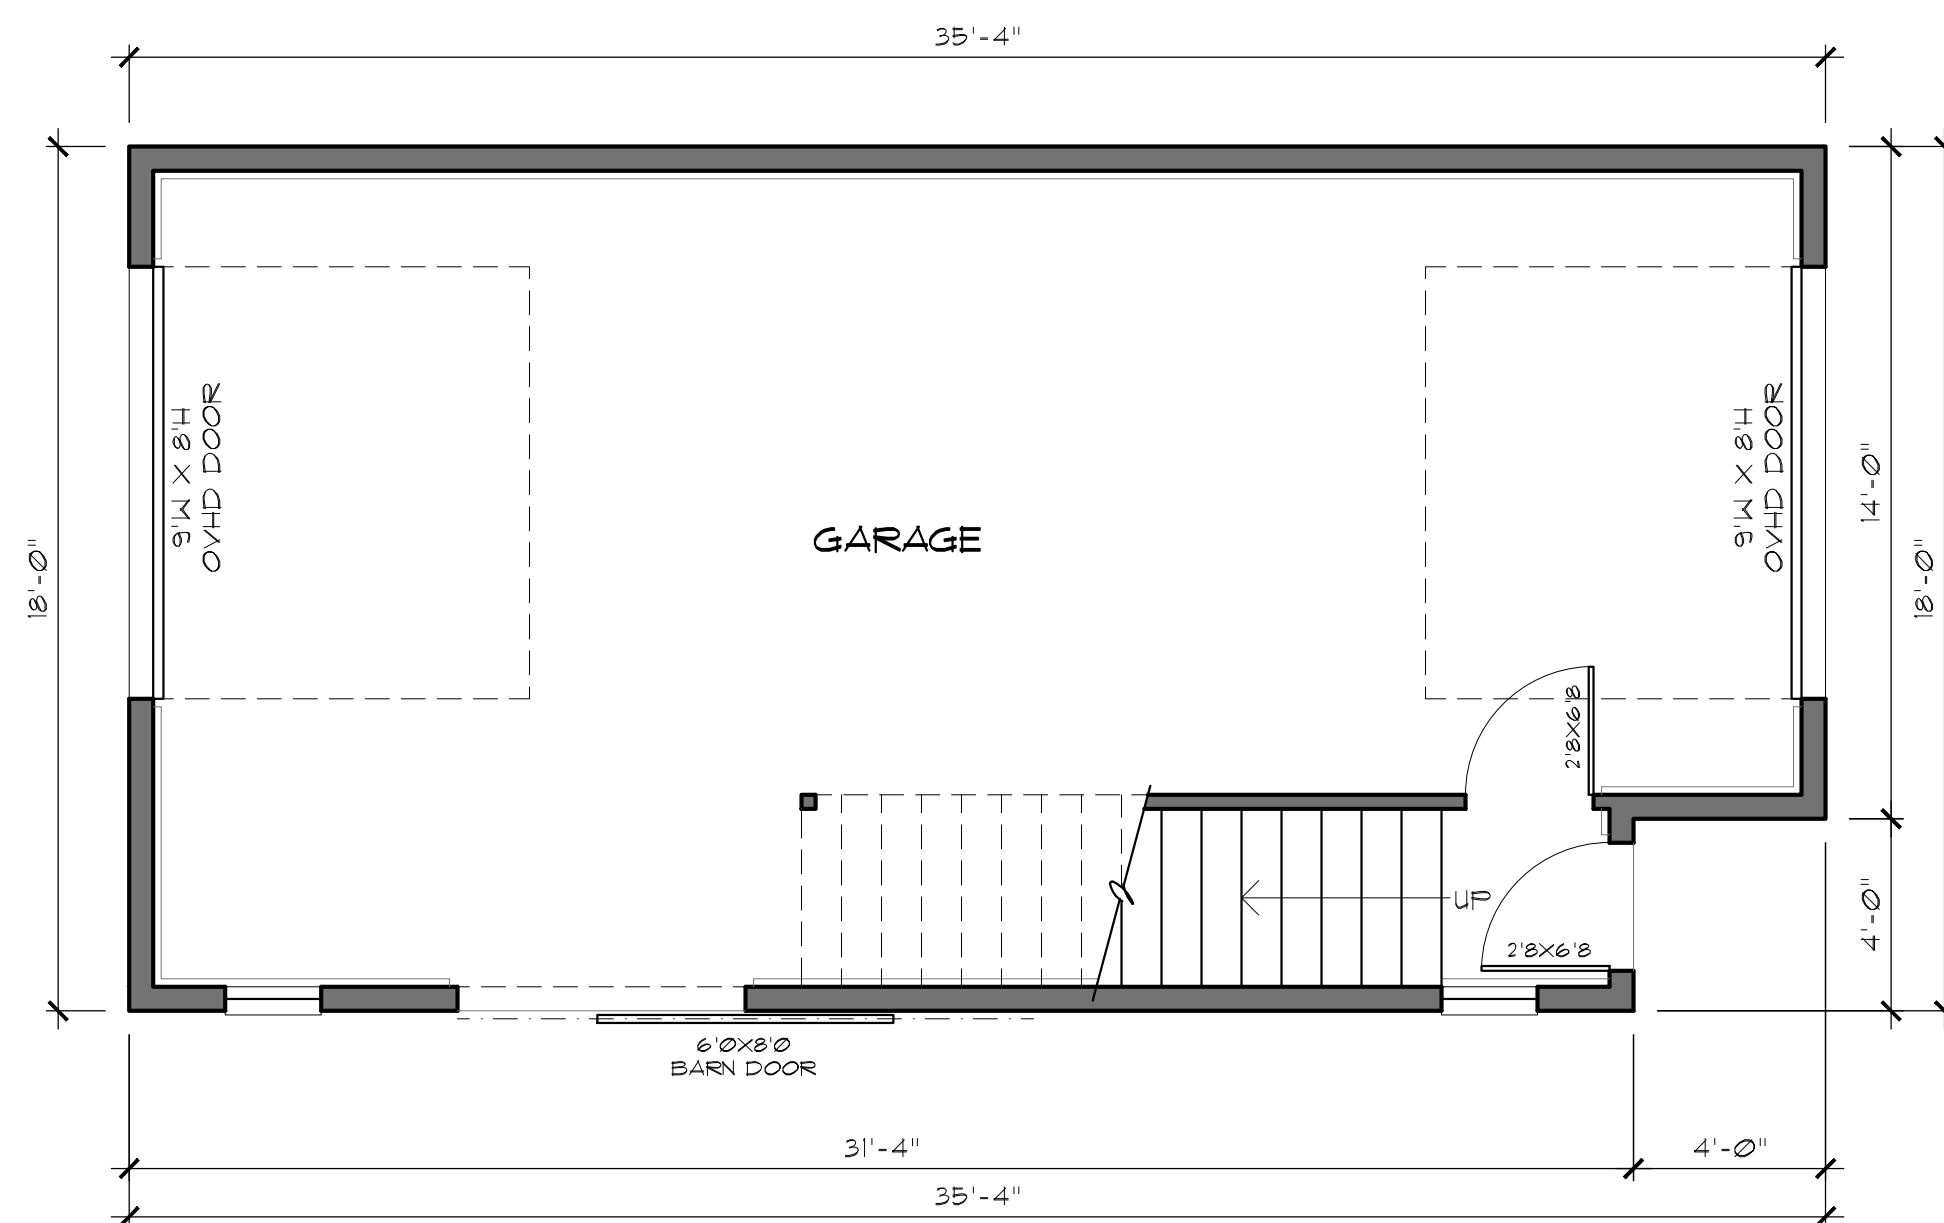


FIRST FLOOR

SCALE 1/4" = 1'-0"

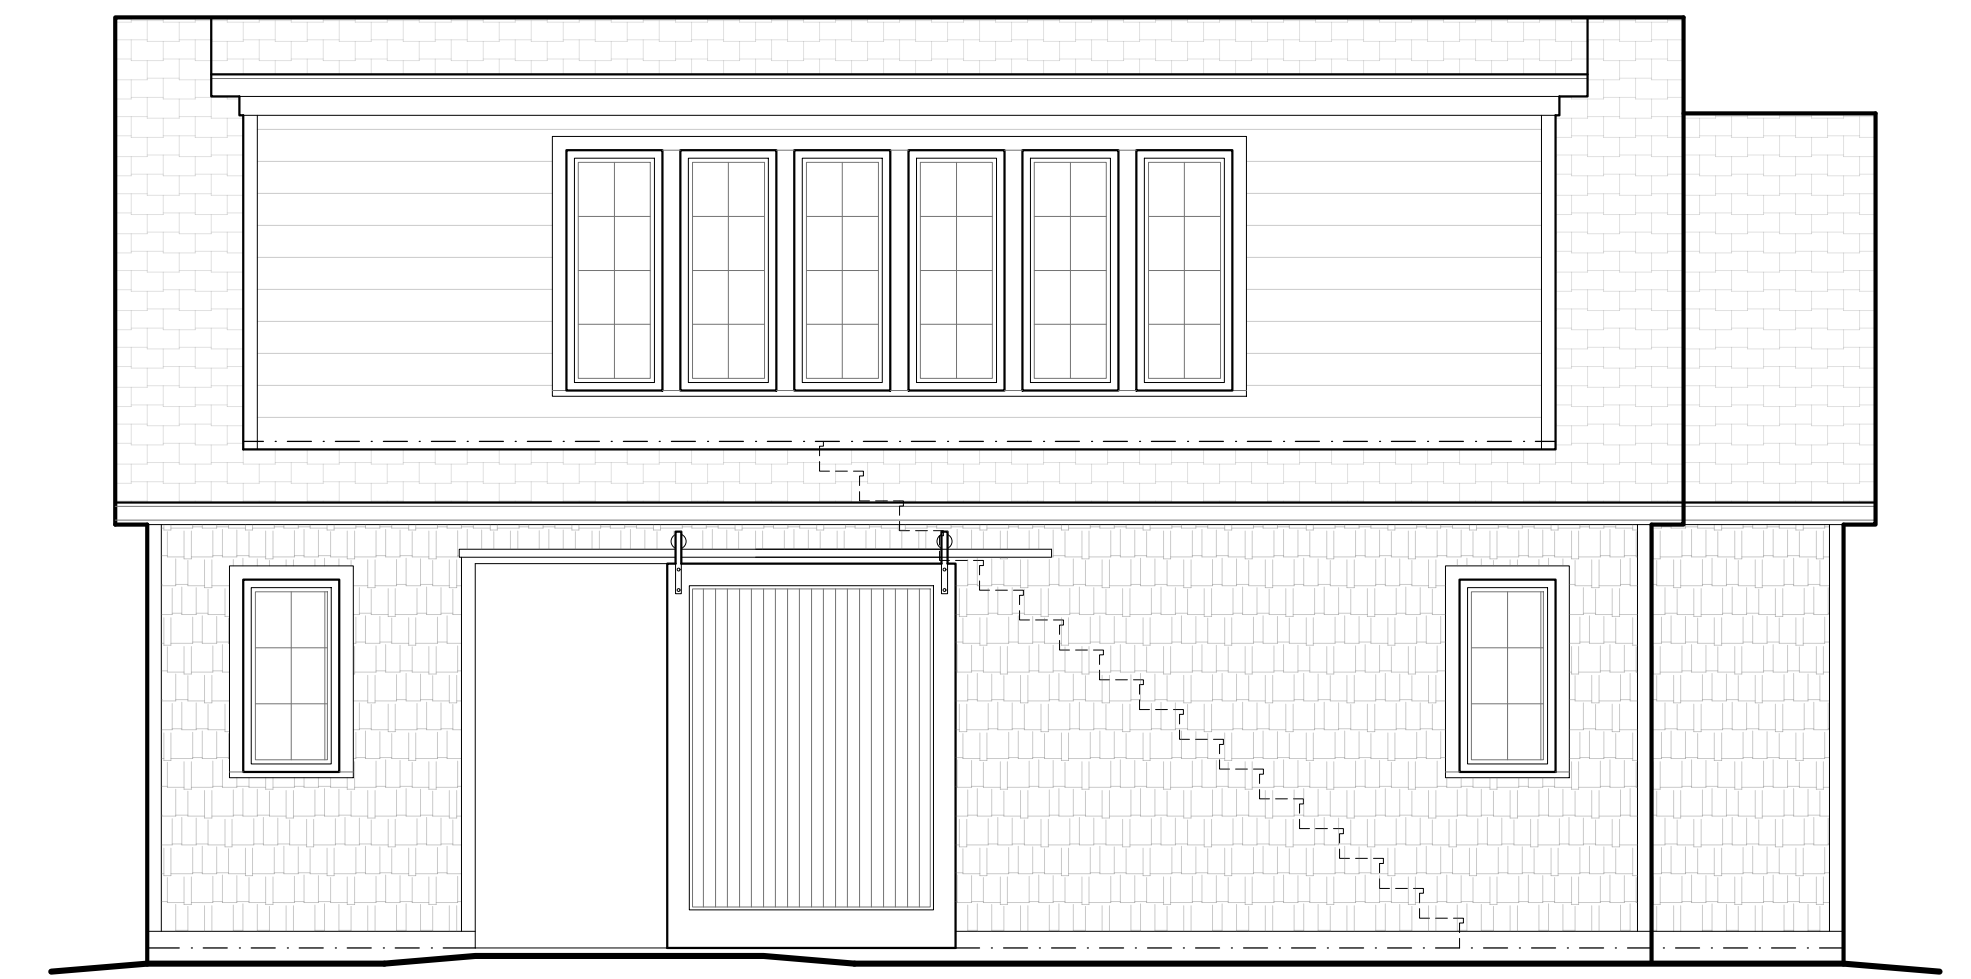


SOUTH ELEVATION

SCALE 1/4" = 1'-0"

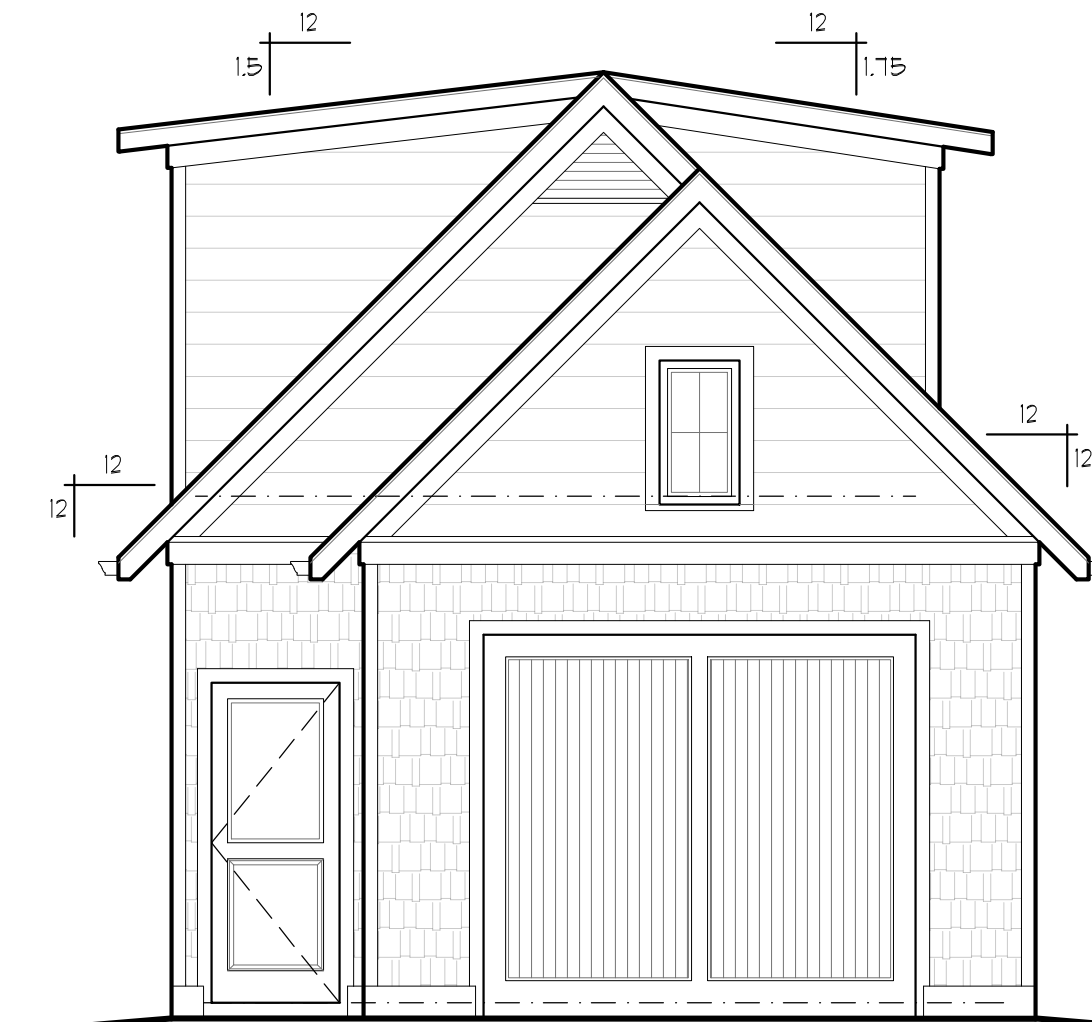


EAST ELEVATION

SCALE 1/4" = 1'-0"

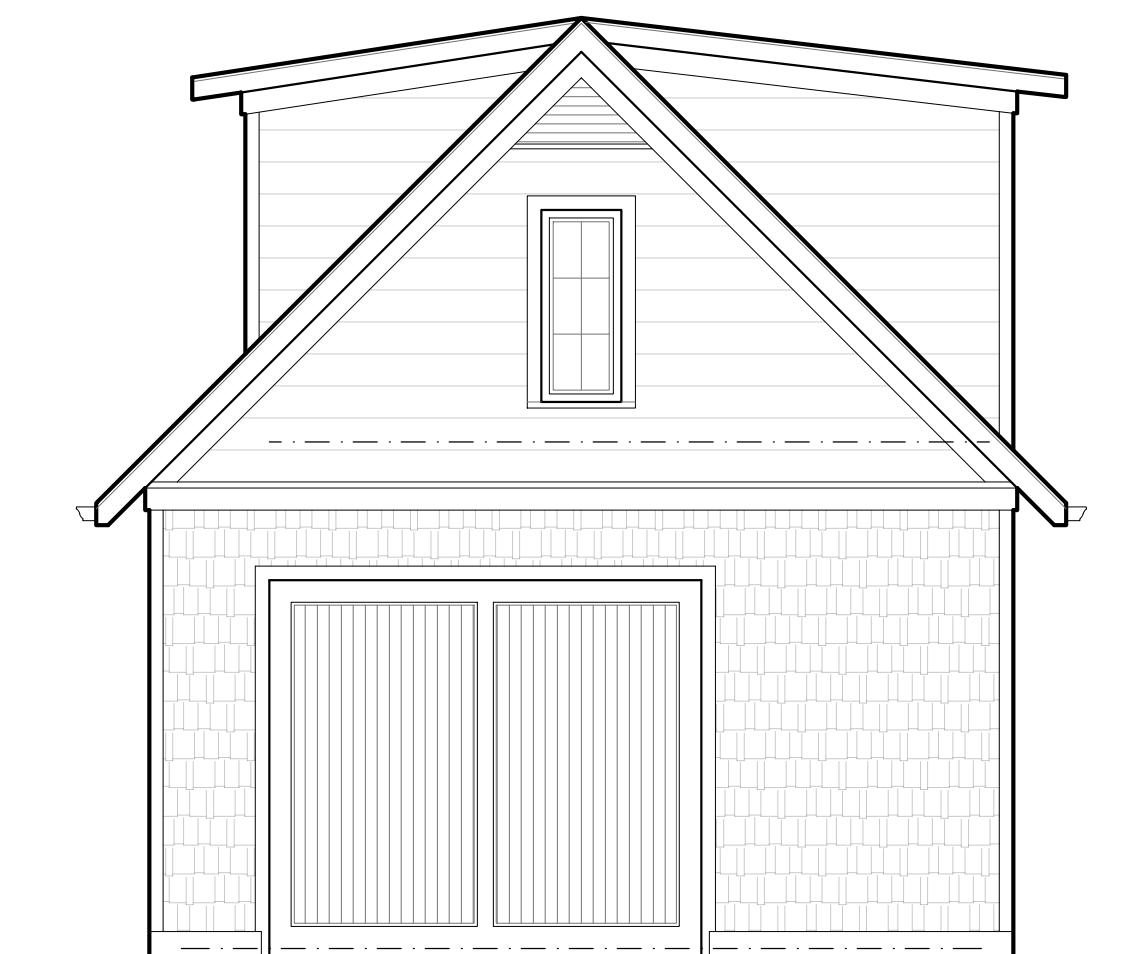

WEST ELEVATION

SCALE 1/4" = 1'-0"

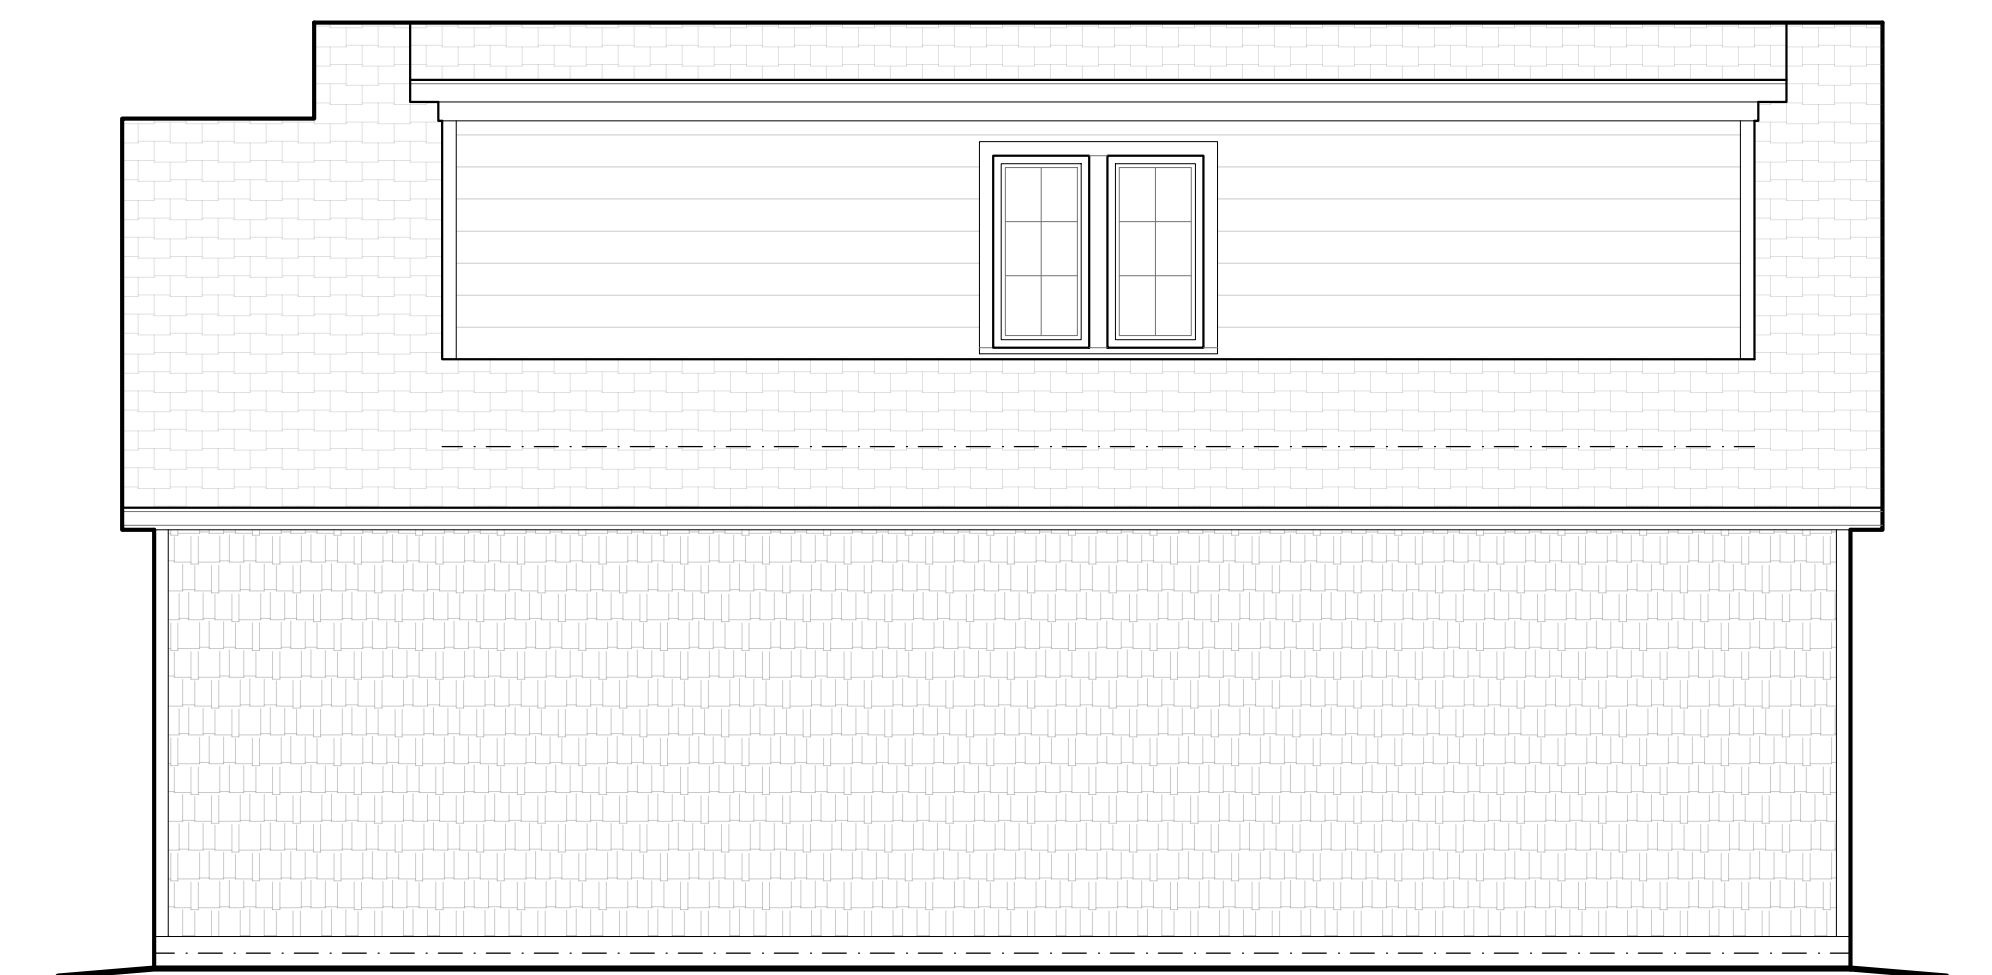

NORTH ELEVATION

SCALE 1/4" = 1'-0"