


BEXLEY APARTMENTS

SITE 1:
2300 E LIVINGSTON AVENUE
BEXLEY, OHIO

SITE 2:
420 N CASSADY AVENUE
BEXLEY, OHIO

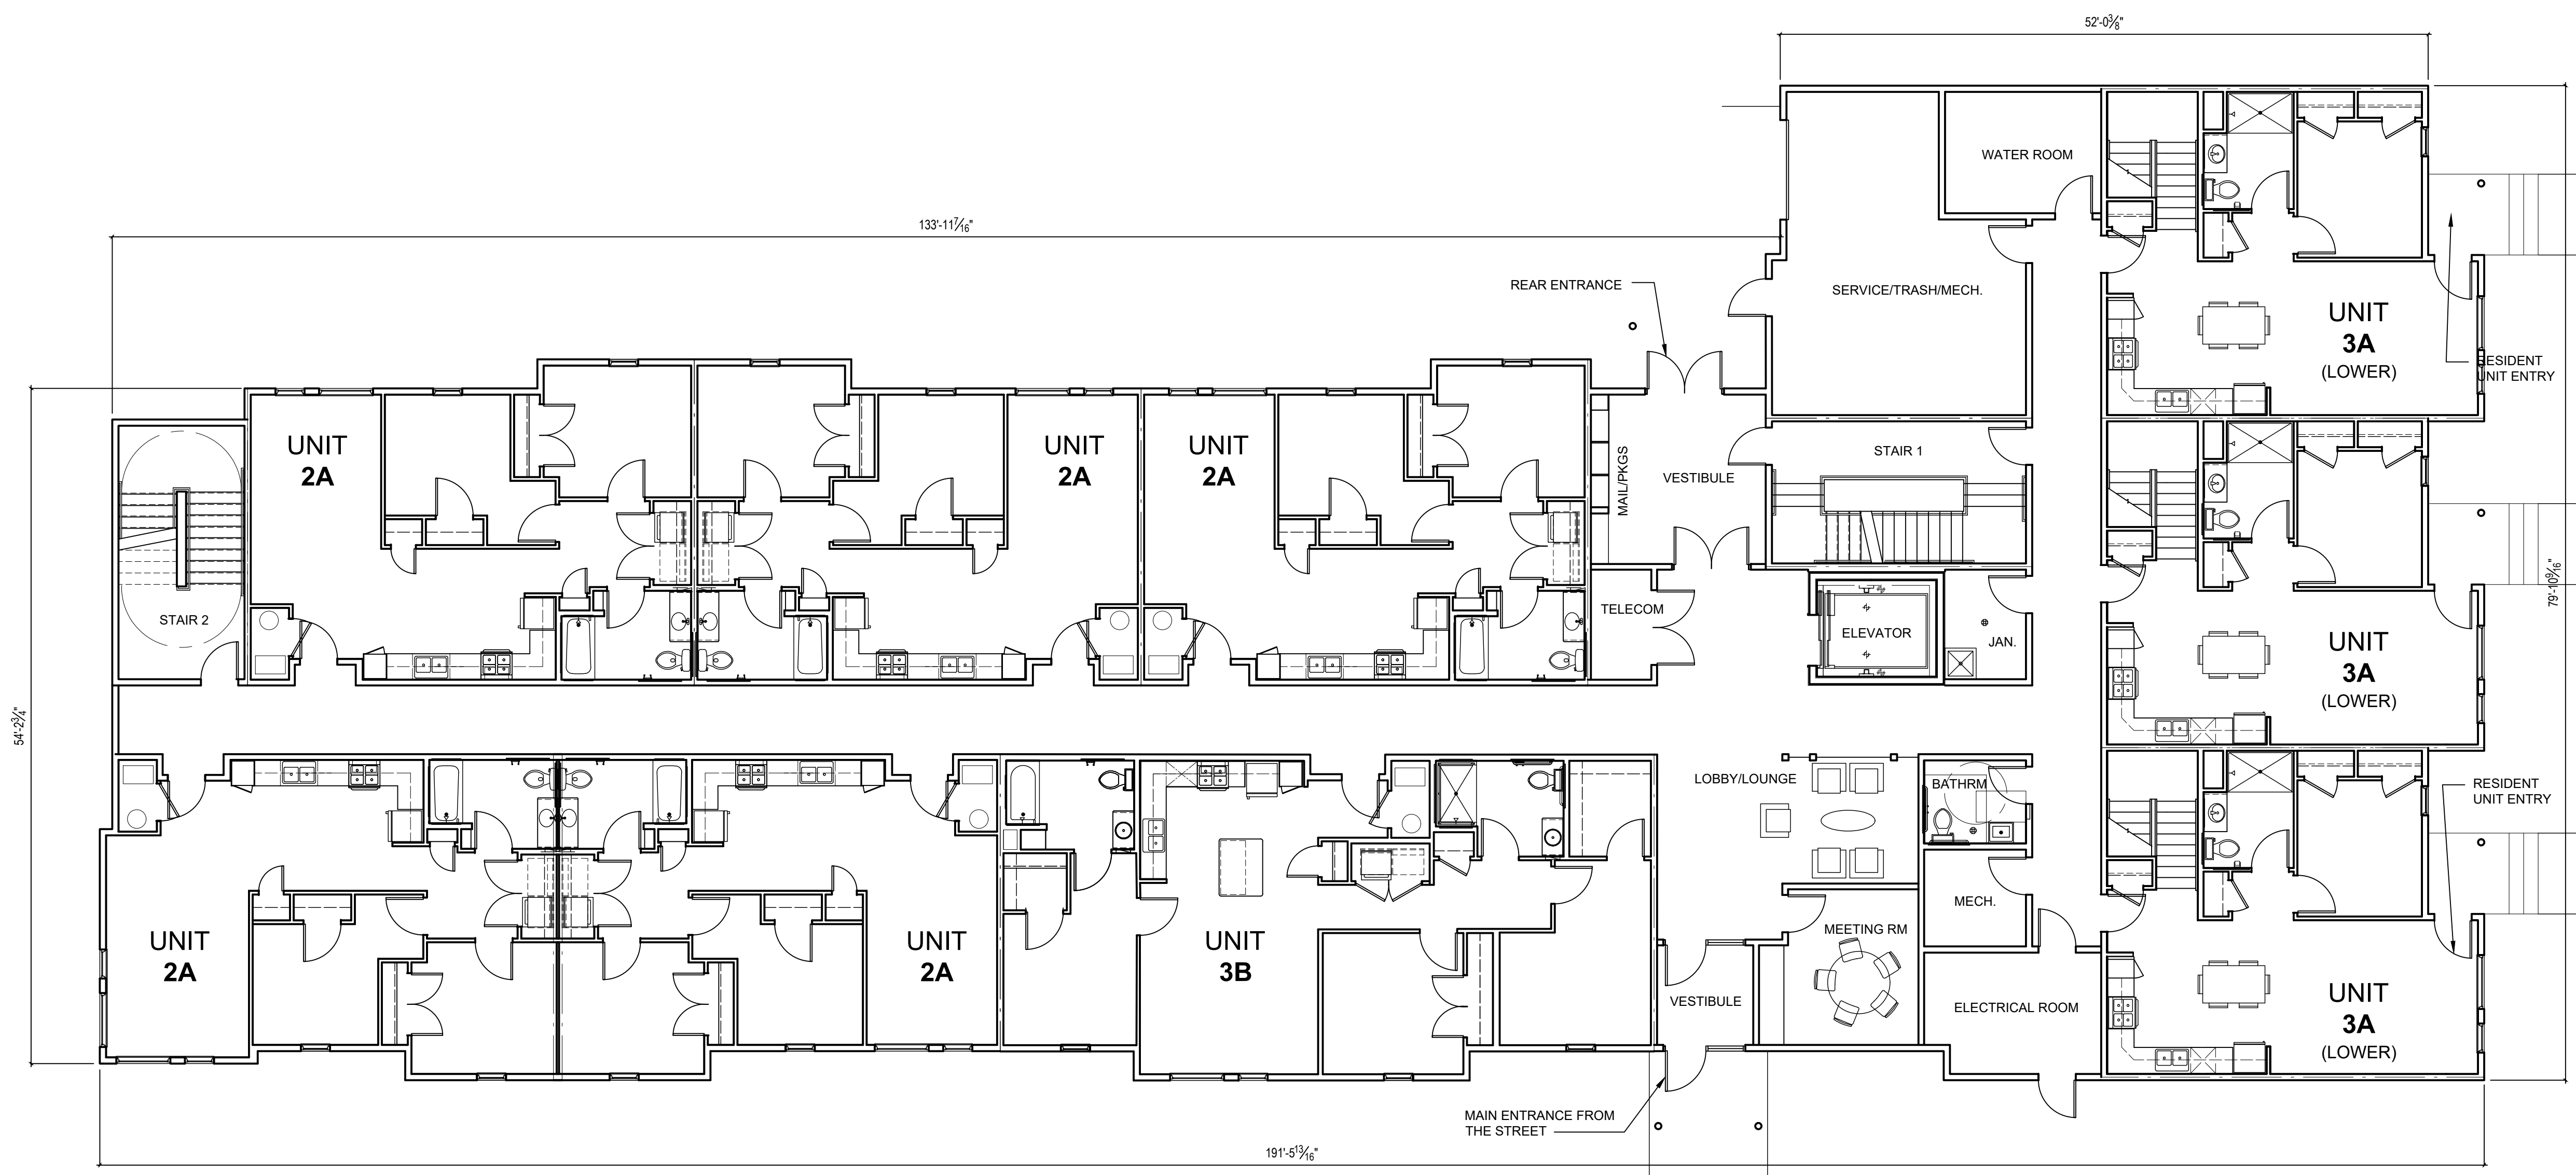


1 FIRST FLOOR PLAN
A1.21 SCALE: 1/8" = 1'-0" 11,663 GROSS SF

THE DRAWINGS, SPECIFICATIONS, IDEAS, DESIGNS AND ARRANGEMENTS REPRESENTED THEREBY ARE AND SHALL REMAIN THE SOLE PROPERTY OF RDL ARCHITECTS. NO PART OF THIS DOCUMENT IS TO BE REPRODUCED OR TRANSMITTED IN ANY FORM OR BY ANY MEANS, ELECTRONIC OR MECHANICAL, INCLUDING PHOTOCOPYING, RECORDING, OR BY ANY INFORMATION STORAGE AND RETRIEVAL SYSTEM, WITHOUT THE WRITTEN PERMISSION OF RDL ARCHITECTS. THE DRAWINGS OR SPECIFICATIONS SHALL CONSTITUTE CONCLUSIVE EVIDENCE OF ACCEPTANCE OF THESE RESTRICTIONS. WRITTEN PERMISSION SHALL BE OBTAINED FROM RDL ARCHITECTS FOR ANY REUSE OF THESE DRAWINGS. CONTRACTORS SHALL VERIFY AND BE RESPONSIBLE FOR ALL DIMENSIONS AND CONDITIONS ON THE JOB AND SHALL BE RESPONSIBLE FOR ANY VARIATIONS FROM THE DIMENSIONS AND CONDITIONS SHOWN BY THESE DRAWINGS.

- ISSUE**
- ▲ 2020-12-14 CONCEPTUAL PLANS
 - △
 - △
 - △
 - △
 - △
 - △
 - △
 - △
 - △

FIRST FLOOR PLAN
34,687 GROSS SF

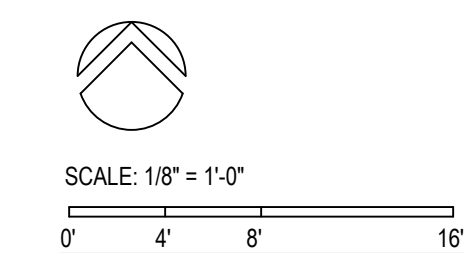

| | |
|------------|-------------------|
| PROJECT # | 20163 |
| DRAWN BY | |
| CHECKED BY | RDL |
| FILE NAME | |
| PLOT DATE | December 17, 2020 |

COPYRIGHT © 2020 ALL RIGHTS RESERVED


A-1.21

BEXLEY APARTMENTS

SITE 1:
2300 E LIVINGSTON AVENUE
BEXLEY, OHIO

SITE 2:
420 N CASSADY AVENUE
BEXLEY, OHIO

THE DRAWINGS, SPECIFICATIONS, IDEAS, DESIGNS AND ARRANGEMENTS REPRESENTED THEREBY ARE AND SHALL REMAIN THE SOLE PROPERTY OF RDL ARCHITECTS AND SHALL NOT BE REPRODUCED, COPIED, REPRODUCED, TRANSMITTED, DISCLOSED TO OTHERS OR USED IN CONNECTION WITH ANY WORK OR PROJECT OTHER THAN THE SPECIFIC PROJECT FOR WHICH THEY HAVE BEEN PREPARED AND DEVELOPED WITHOUT THE WRITTEN CONSENT OF RDL ARCHITECTS. CONTRACTORS SHALL VERIFY AND BE RESPONSIBLE FOR ALL DIMENSIONS AND CONDITIONS ON THE JOB. CONTRACTORS SHALL VERIFY AND BE RESPONSIBLE FOR THE DIMENSIONS AND CONDITIONS SHOWN BY THESE DRAWINGS.

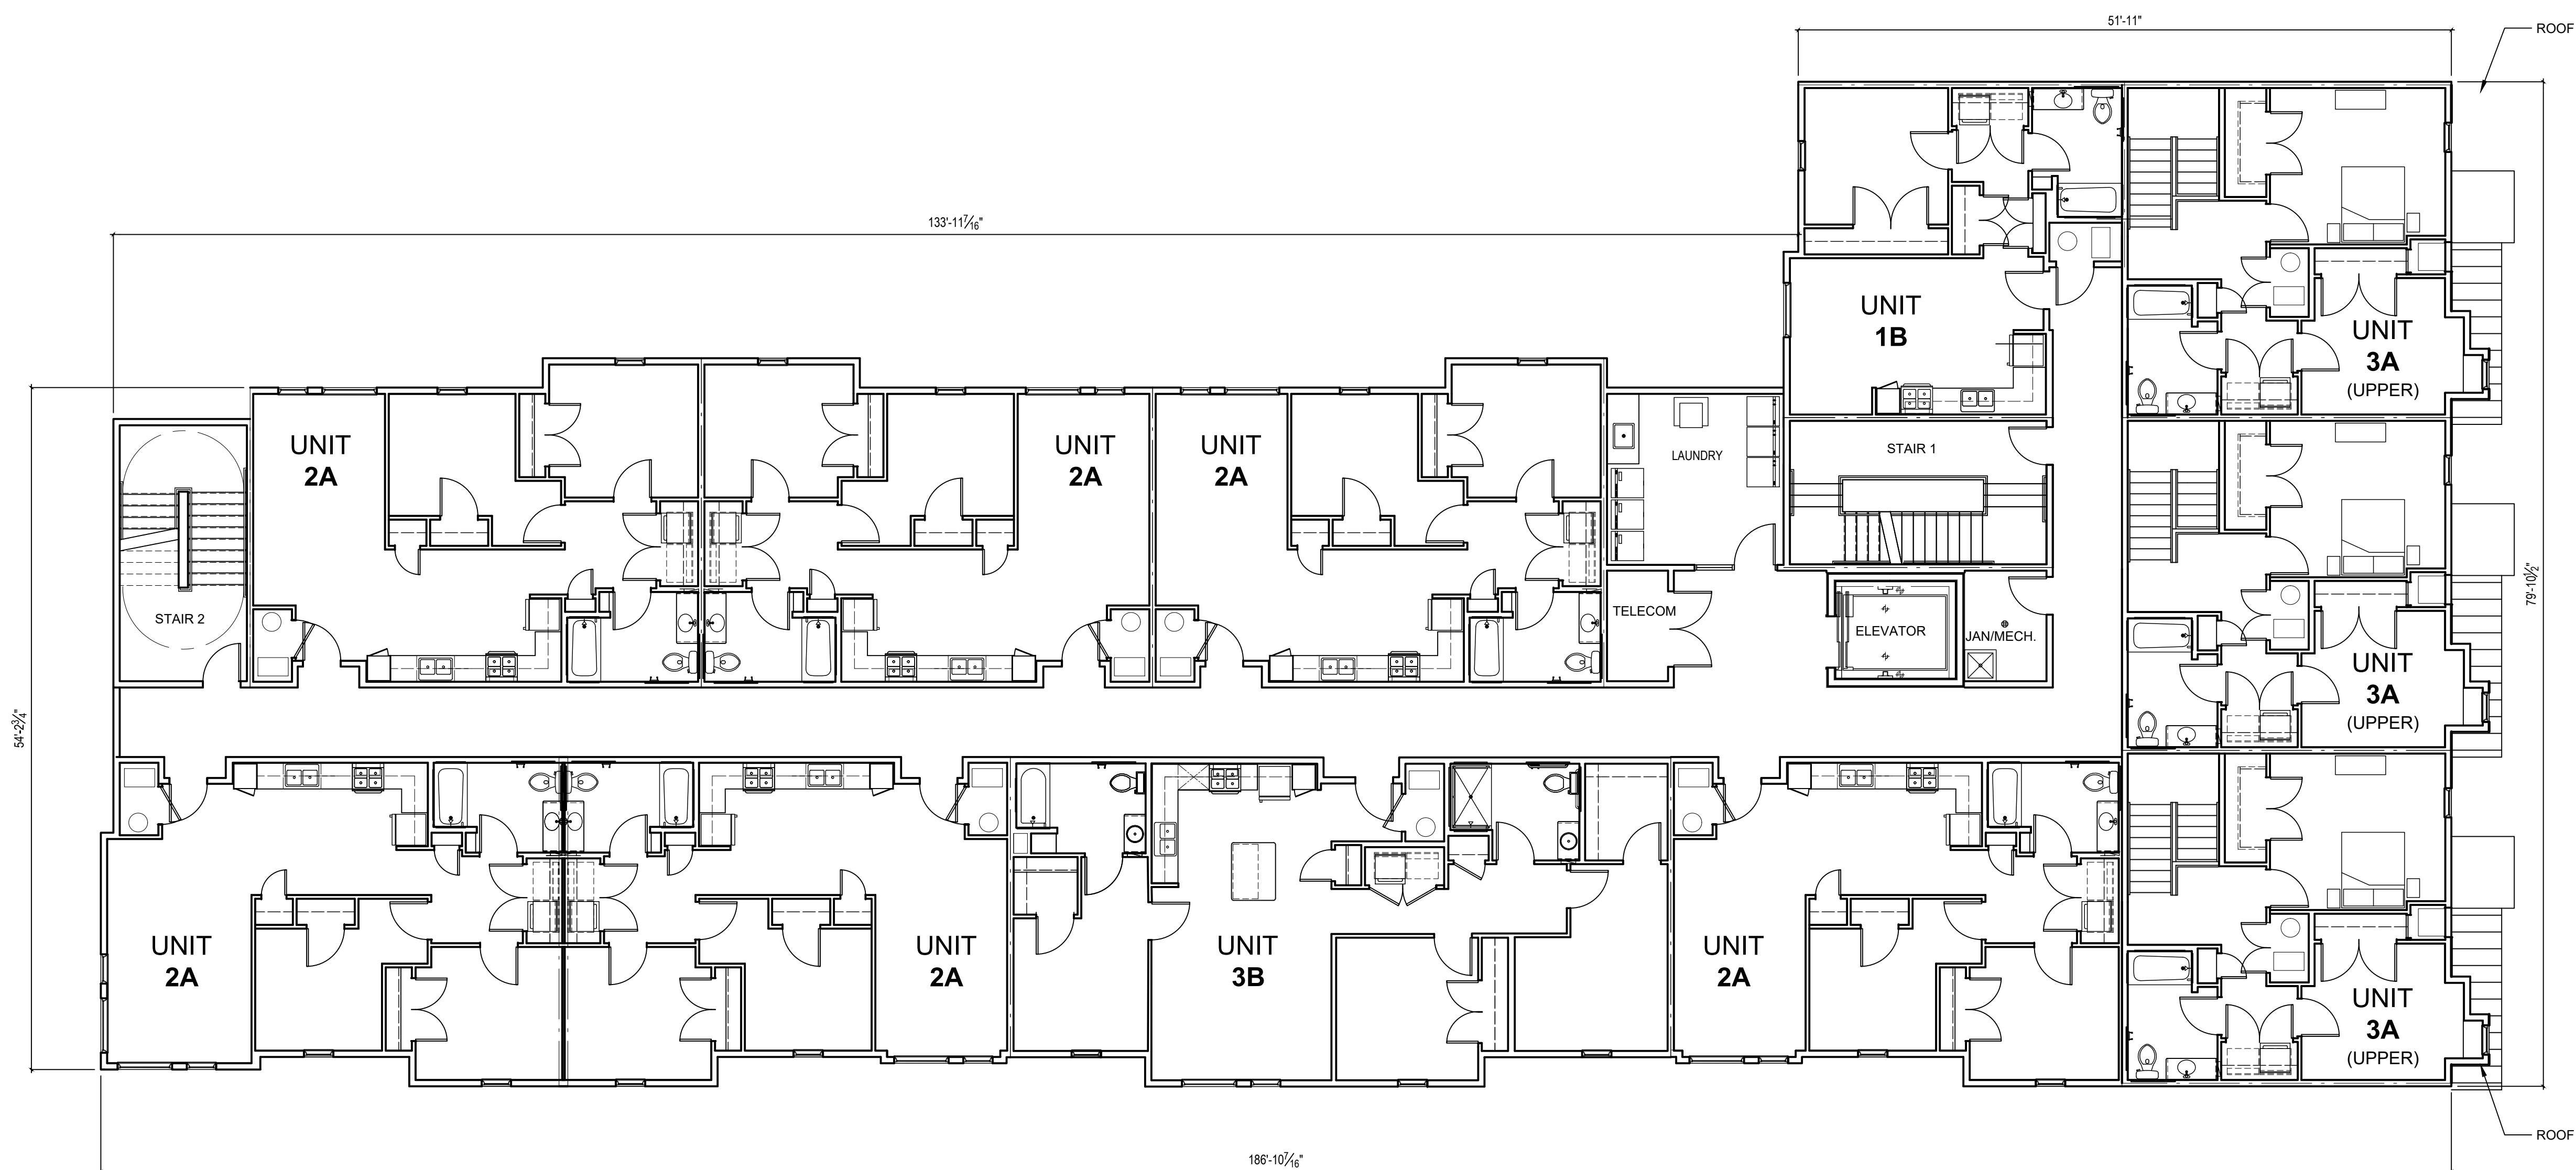


1 SECOND FLOOR PLAN
A1.22 SCALE: 1/8" = 1'-0" 11,533 GROSS SF

ISSUE

- ▲ 2020-12-14 CONCEPTUAL PLANS
- △
- △
- △
- △
- △
- △
- △
- △
- △
- △

SECOND FLOOR PLAN

 


PROJECT # 20163
DRAWN BY
CHECKED BY RDL
FILE NAME
PLOT DATE December 17, 2020

COPYRIGHT © 2020 ALL RIGHTS RESERVED

BEXLEY APARTMENTS

SITE 1:
2300 E LIVINGSTON AVENUE
BEXLEY, OHIO

SITE 2:
420 N CASSADY AVENUE
BEXLEY, OHIO

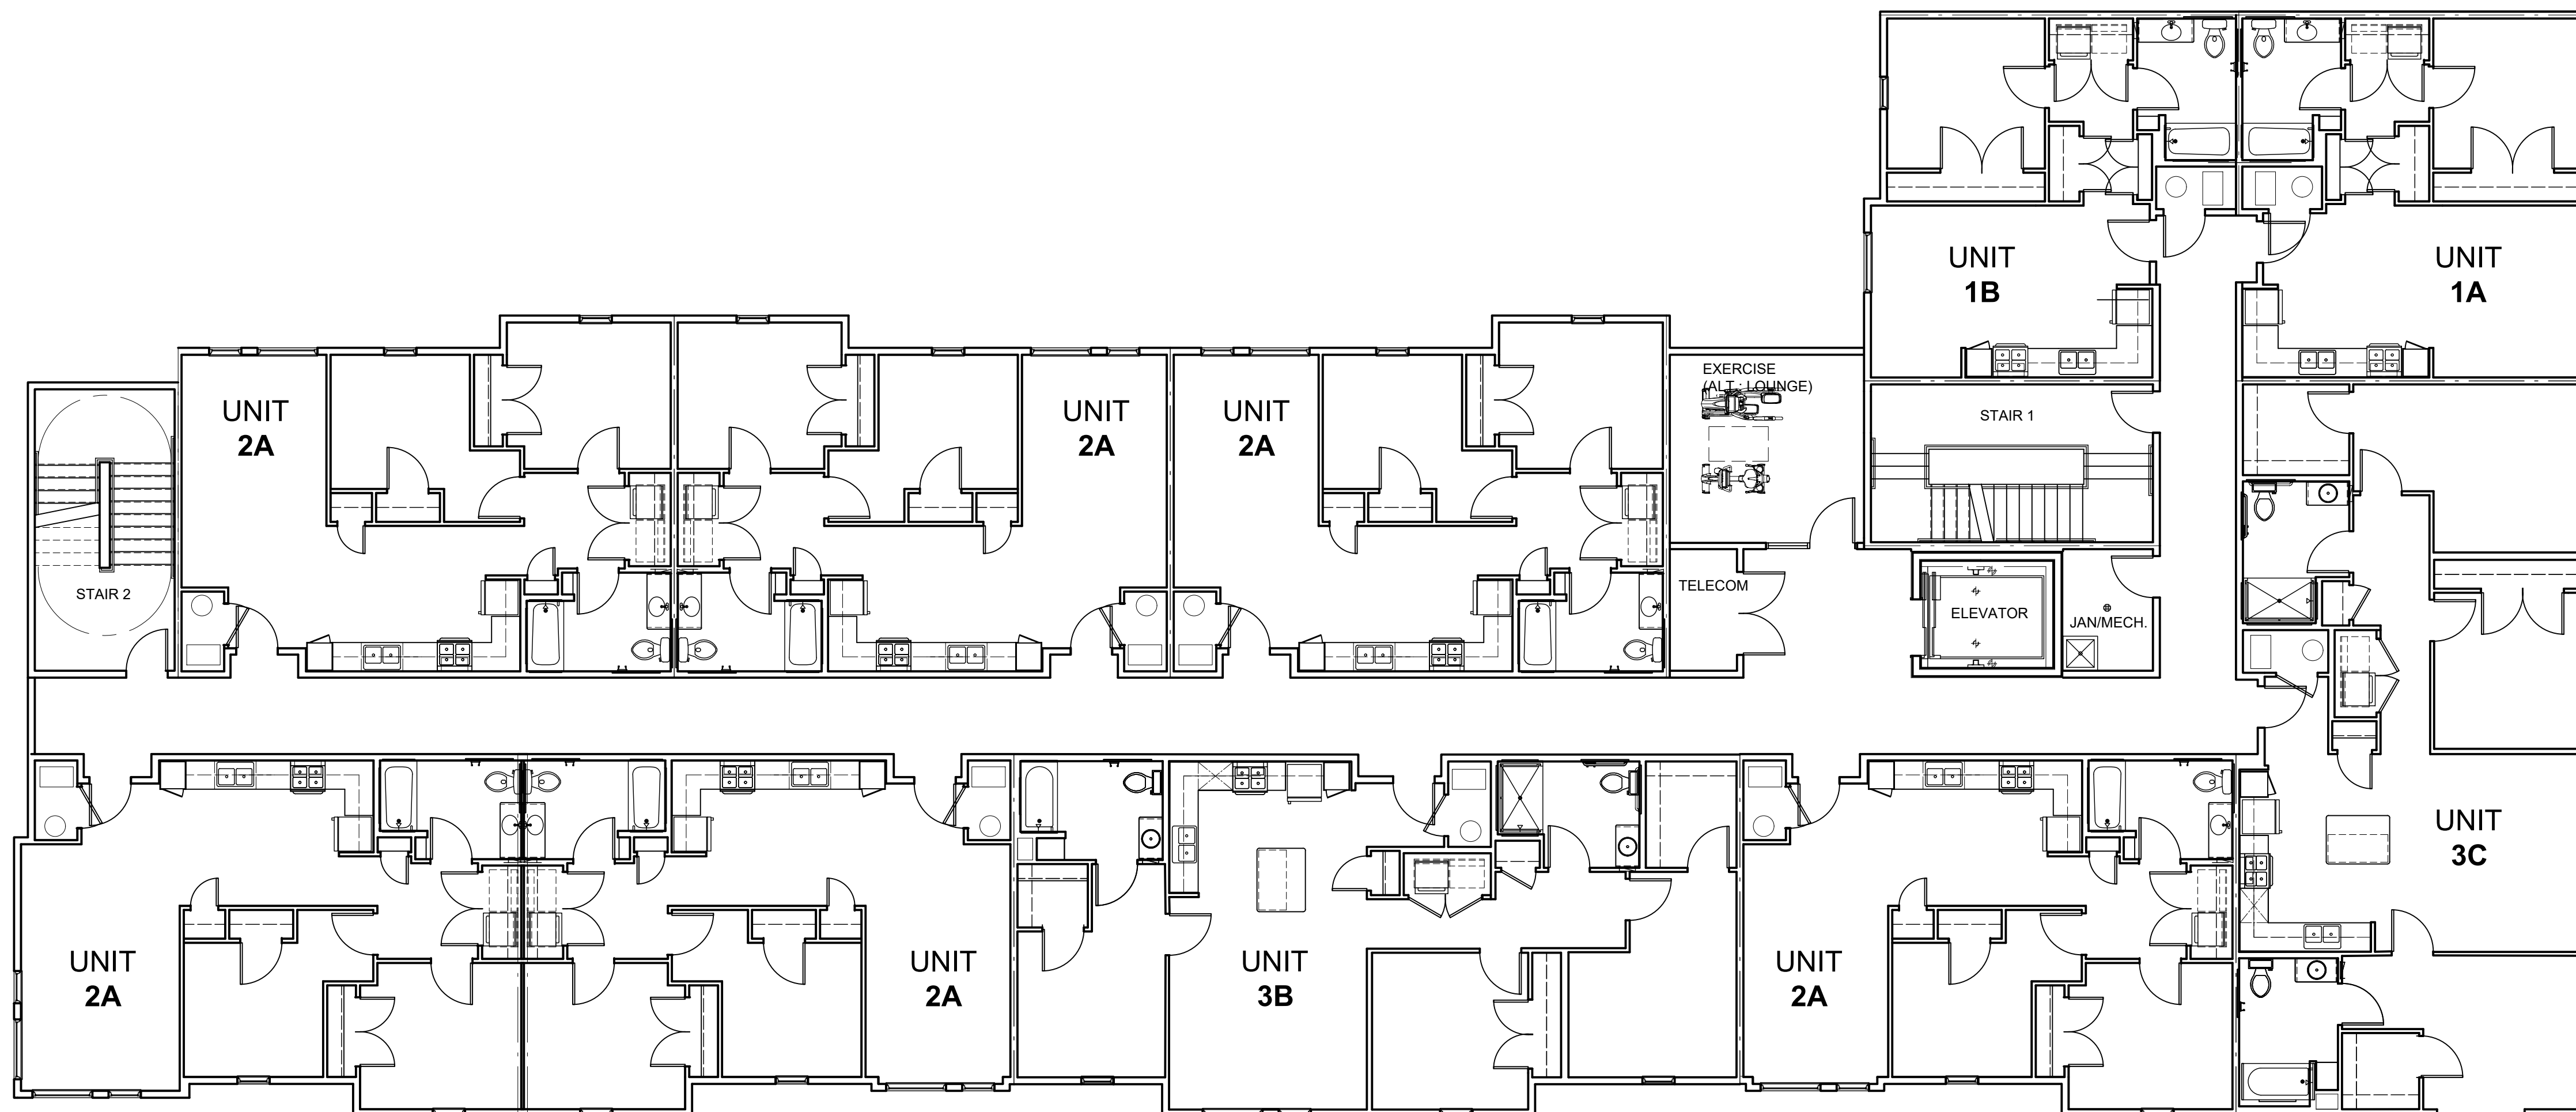


1 THIRD FLOOR PLAN
A1.23 SCALE: 1/8" = 1'-0" 11,491 GROSS SF

THE DRAWINGS, SPECIFICATIONS, IDEAS, DESIGNS AND ARRANGEMENTS REPRESENTED THEREBY ARE AND SHALL REMAIN THE PROPERTY OF RDL ARCHITECTS AND SHALL NOT BE REPRODUCED, COPIED, USED, OR TRANSMITTED IN ANY MANNER OR PROJECT OTHER THAN THE SPECIFIC PROJECT FOR WHICH THEY HAVE BEEN PREPARED AND DEVELOPED WITHOUT THE WRITTEN CONSENT OF RDL ARCHITECTS. CONTRACTORS SHALL VERIFY ALL DIMENSIONS AND CONDITIONS SHOWN ON THE JOB AND BE RESPONSIBLE FOR ALL DIMENSIONS AND CONDITIONS ON THE JOB. CONTRACTORS SHALL VERIFY AND BE RESPONSIBLE FOR THE DIMENSIONS AND CONDITIONS SHOWN BY THESE DRAWINGS.

ISSUE

- ▲ 2020-12-14 CONCEPTUAL PLANS
- △
- △
- △
- △
- △
- △
- △
- △
- △

THIRD FLOOR PLAN

 

| | |
|------------|-------------------|
| PROJECT # | 20163 |
| DRAWN BY | |
| CHECKED BY | RDL |
| FILE NAME | |
| PLOT DATE | December 17, 2020 |

COPYRIGHT © 2020 ALL RIGHTS RESERVED

A-1.23