

PROJECT NAME:

THE WOLFE/LLOYD
POOL HOUSE
ADDITION AND
SWIMMING POOL

320 S. PARKVIEW
BEXLEY, OHIO
43209

DESIGN REVIEW

SEAL/SIGNATURE

Drawings and specifications as instruments of professional service shall remain the property of the Architect. These documents are not to be used in whole or in part, for any other projects not at the specified address, without the prior written authorization of F5 Design/Architecture Inc. C. 2020

Builder


SCALE: AS NOTED

PROJECT NO. 20015

ELEVATIONS

JUNE 9, 2020

A200

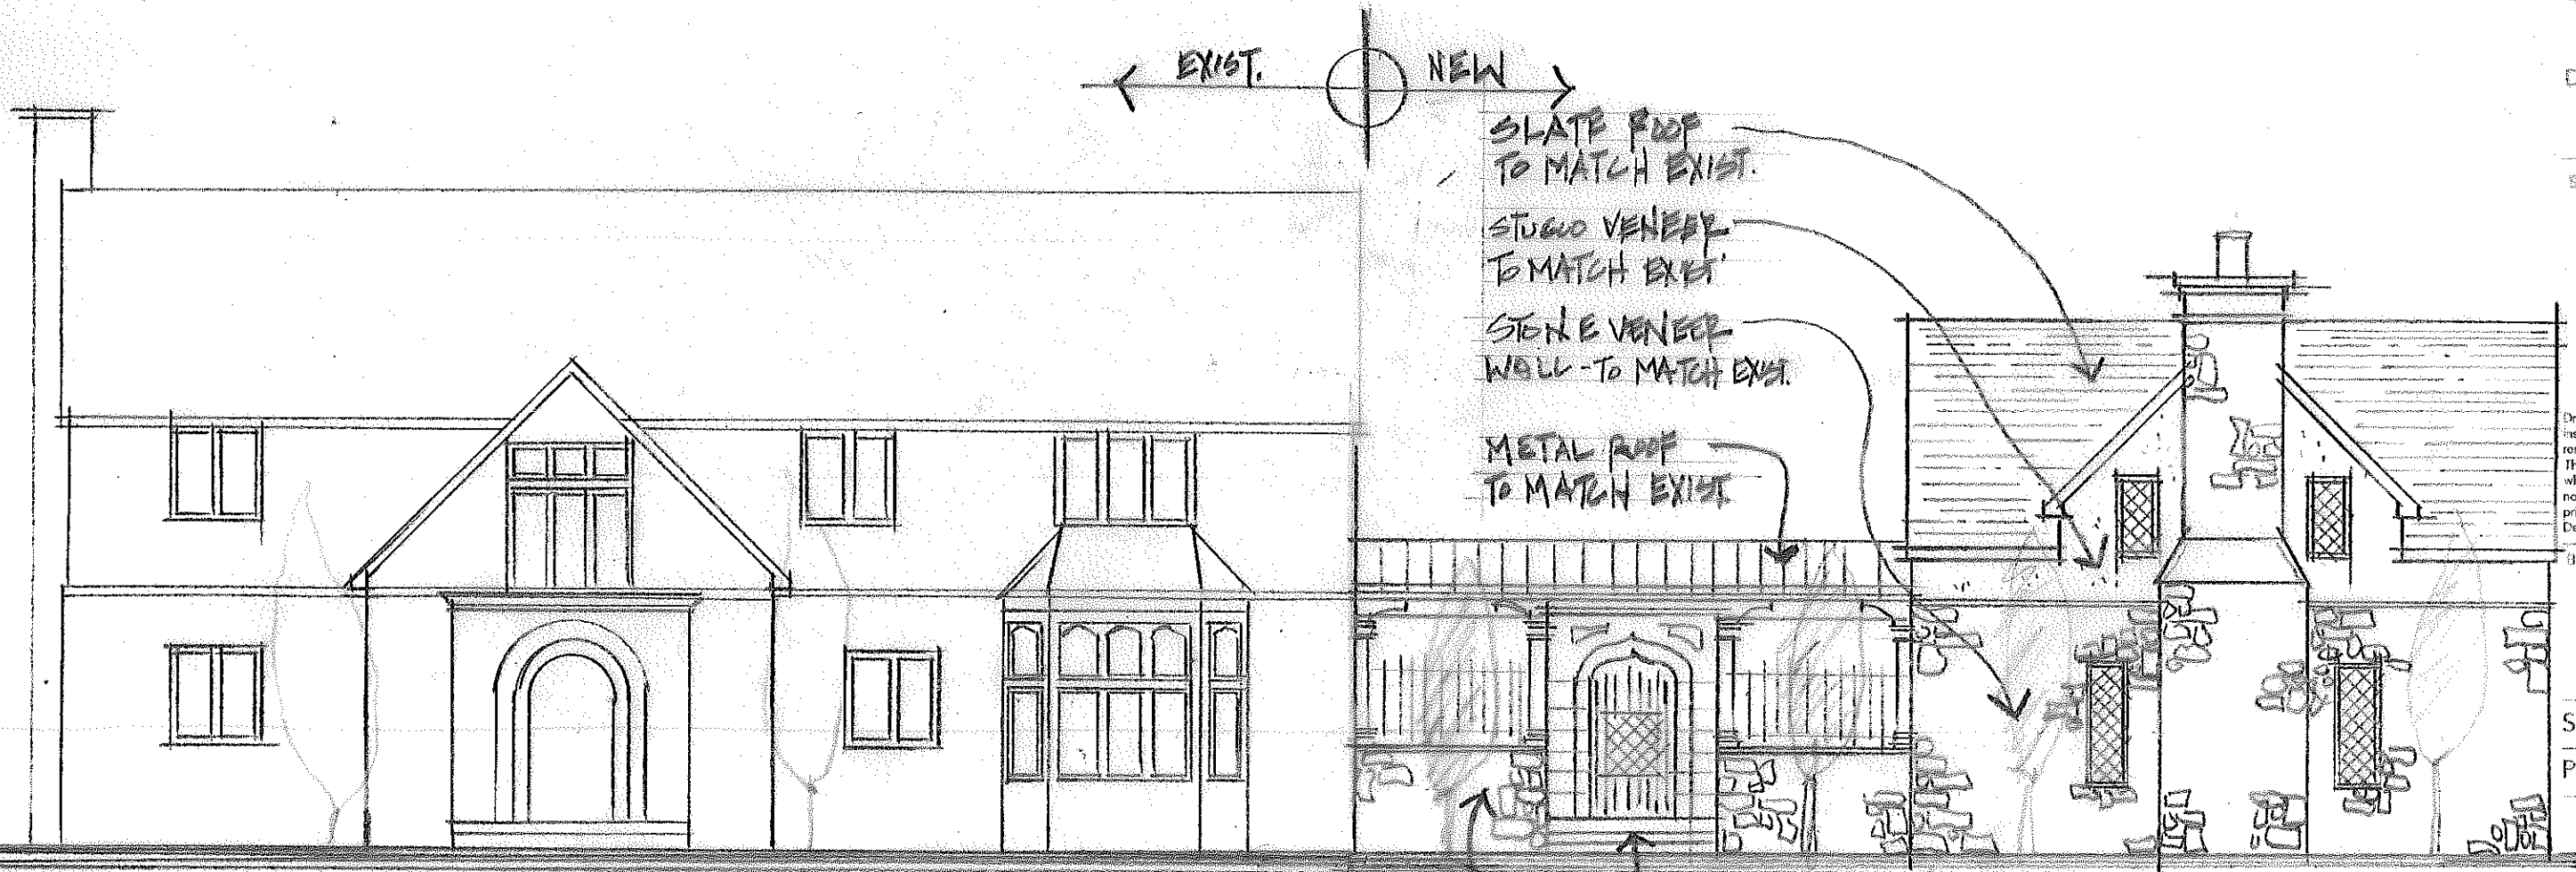

1 OVERALL FRONT ELEVATION
SCALE: 1/8" = 1'-0"
0 2 4 8 16

PROJECT NAME:

THE WOLFE/LLOYD
 POOL HOUSE
 ADDITION AND
 SWIMMING POOL

320 S. PARKVIEW
 BEXLEY, OHIO
 43209

DESIGN REVIEW

SEAL/SIGNATURE

Drawings and specifications as
 instruments of professional service shall
 remain the property of the Architect.
 These documents are not to be used in
 whole or in part, for any other projects
 not at the specified address, without the
 prior written authorization of F5
 Design/Architecture Inc. C. 2020

Builder


SCALE: AS NOTED

PROJECT NO. 20015


ELEVATIONS

JUNE 9, 2020


A201

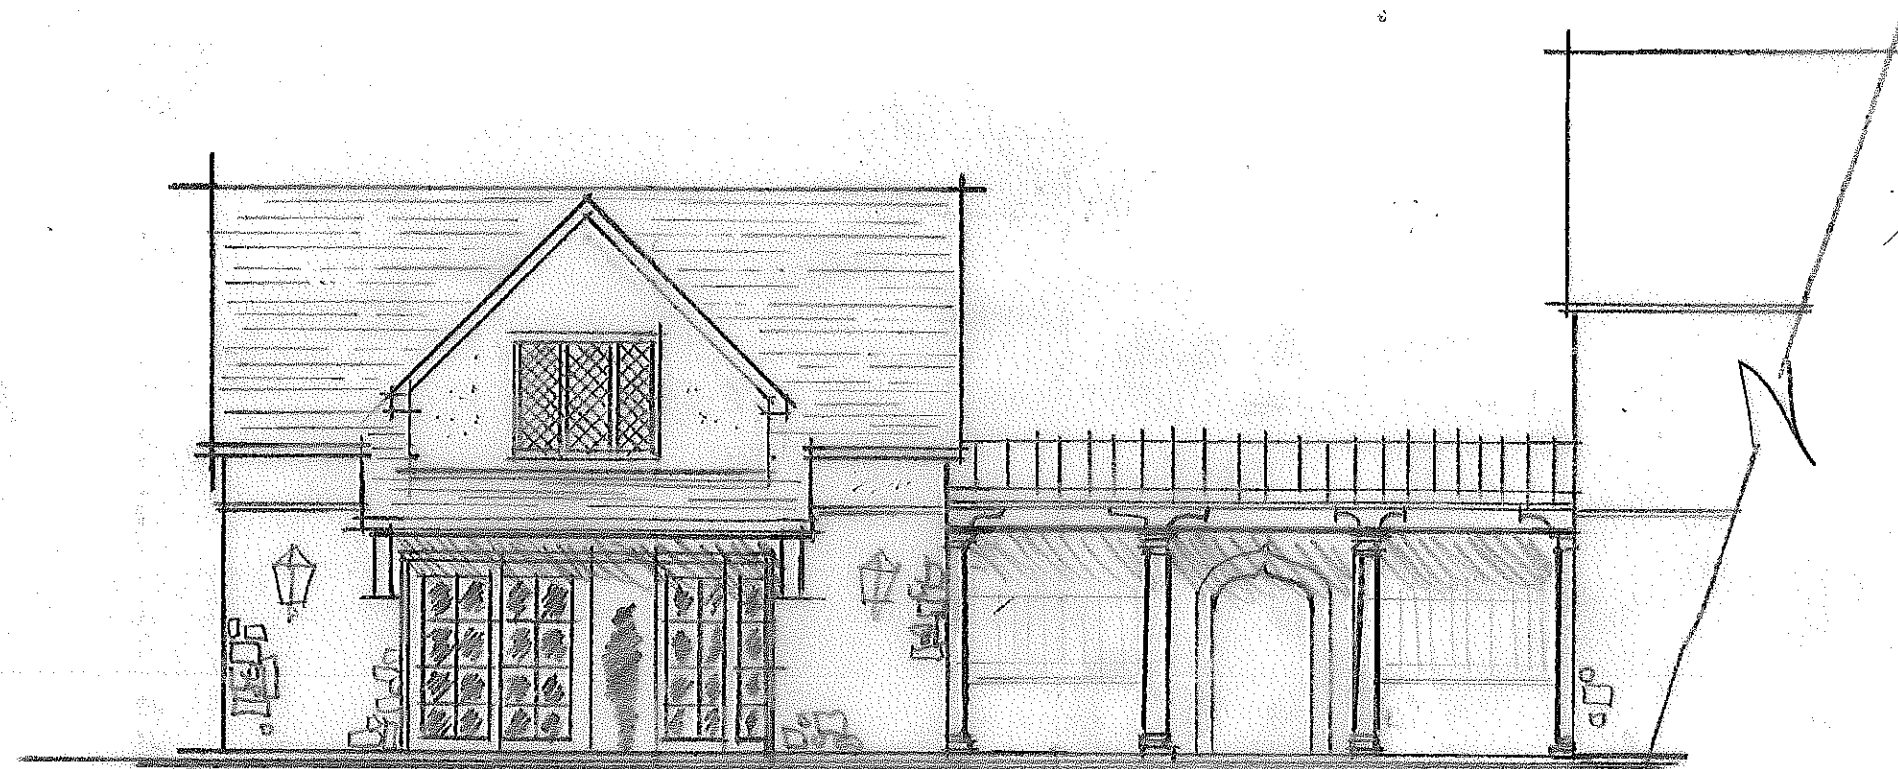

3 EAST ELEVATION @ POOL HOUSE
 SCALE: 1/8" = 1'-0"
 0 2 4 8 16

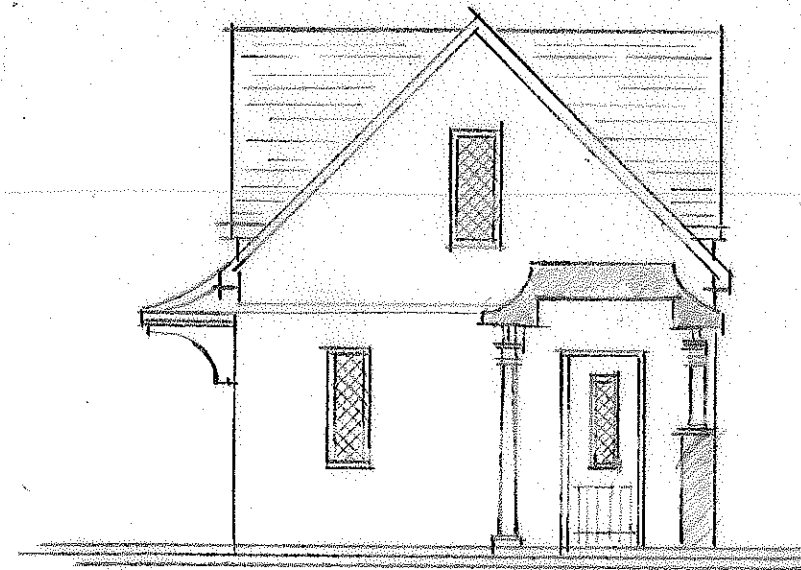

2 NORTH ELEVATION @ POOL HOUSE
 SCALE: 1/8" = 1'-0"
 0 2 4 8 16

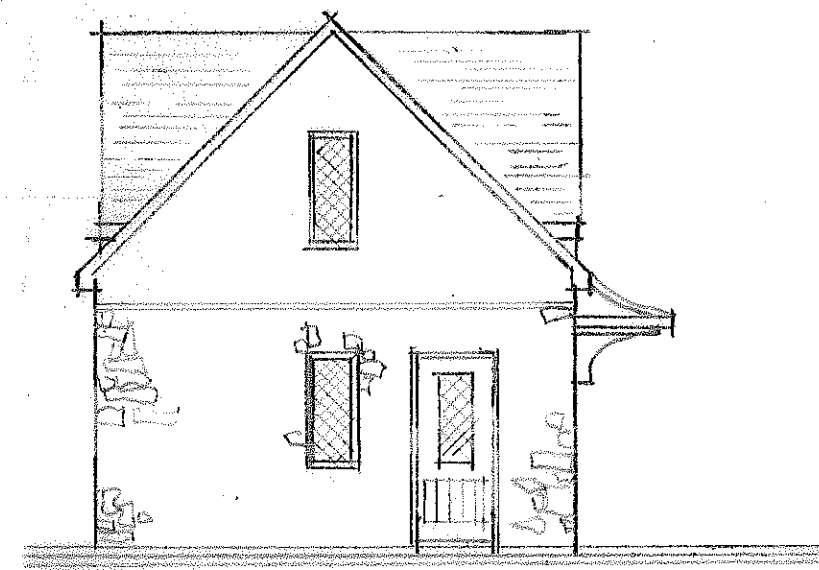

1 SOUTH ELEVATION @ POOL HOUSE
 SCALE: 1/8" = 1'-0"
 0 2 4 8 16