

PROJECT NAME:

THE GROSSMAN
RESIDENCE -
POOLHOUSE ADDITION

50 N. DREXEL AVE.
BEXLEY, OH 43209

DESIGN REVIEW

SEAL/SIGNATURE

Drawings and specifications as instruments of professional service shall remain the property of the Architect. These documents are not to be used in whole or in part, for any other projects not at the specified address, without the prior written authorization of F5 Design/Architecture Inc. C. 21

Builder


SCALE: 1/8" = 1'-0"

PROJECT NO. 12028

ELEVATIONS

JANUARY 8, 2021

A203

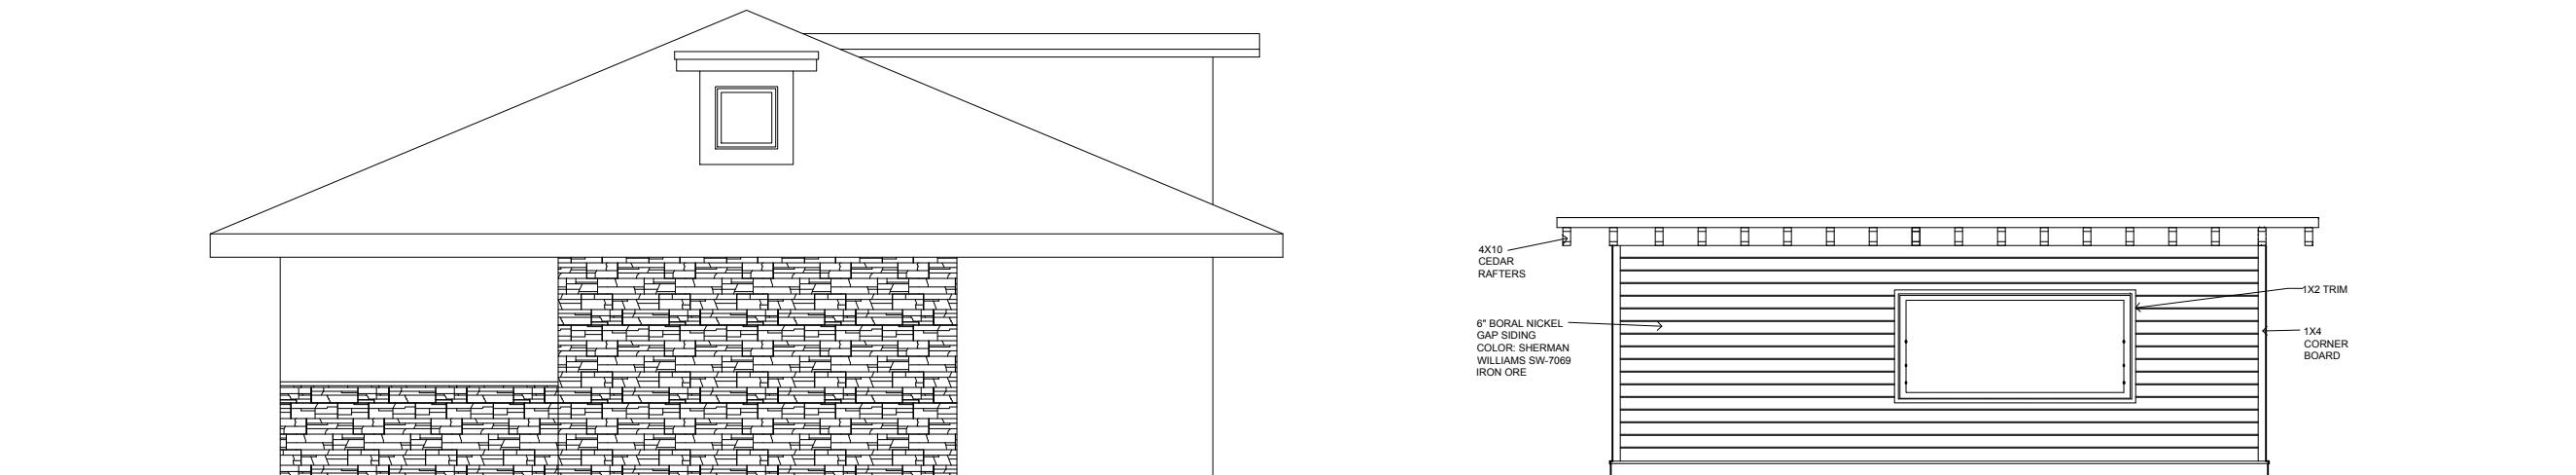

1

CONTEXTUAL WEST ELEVATION



SCALE: 1/8" = 1'-0"