


X - corner of property ⊠ - Car ☁ - bushes

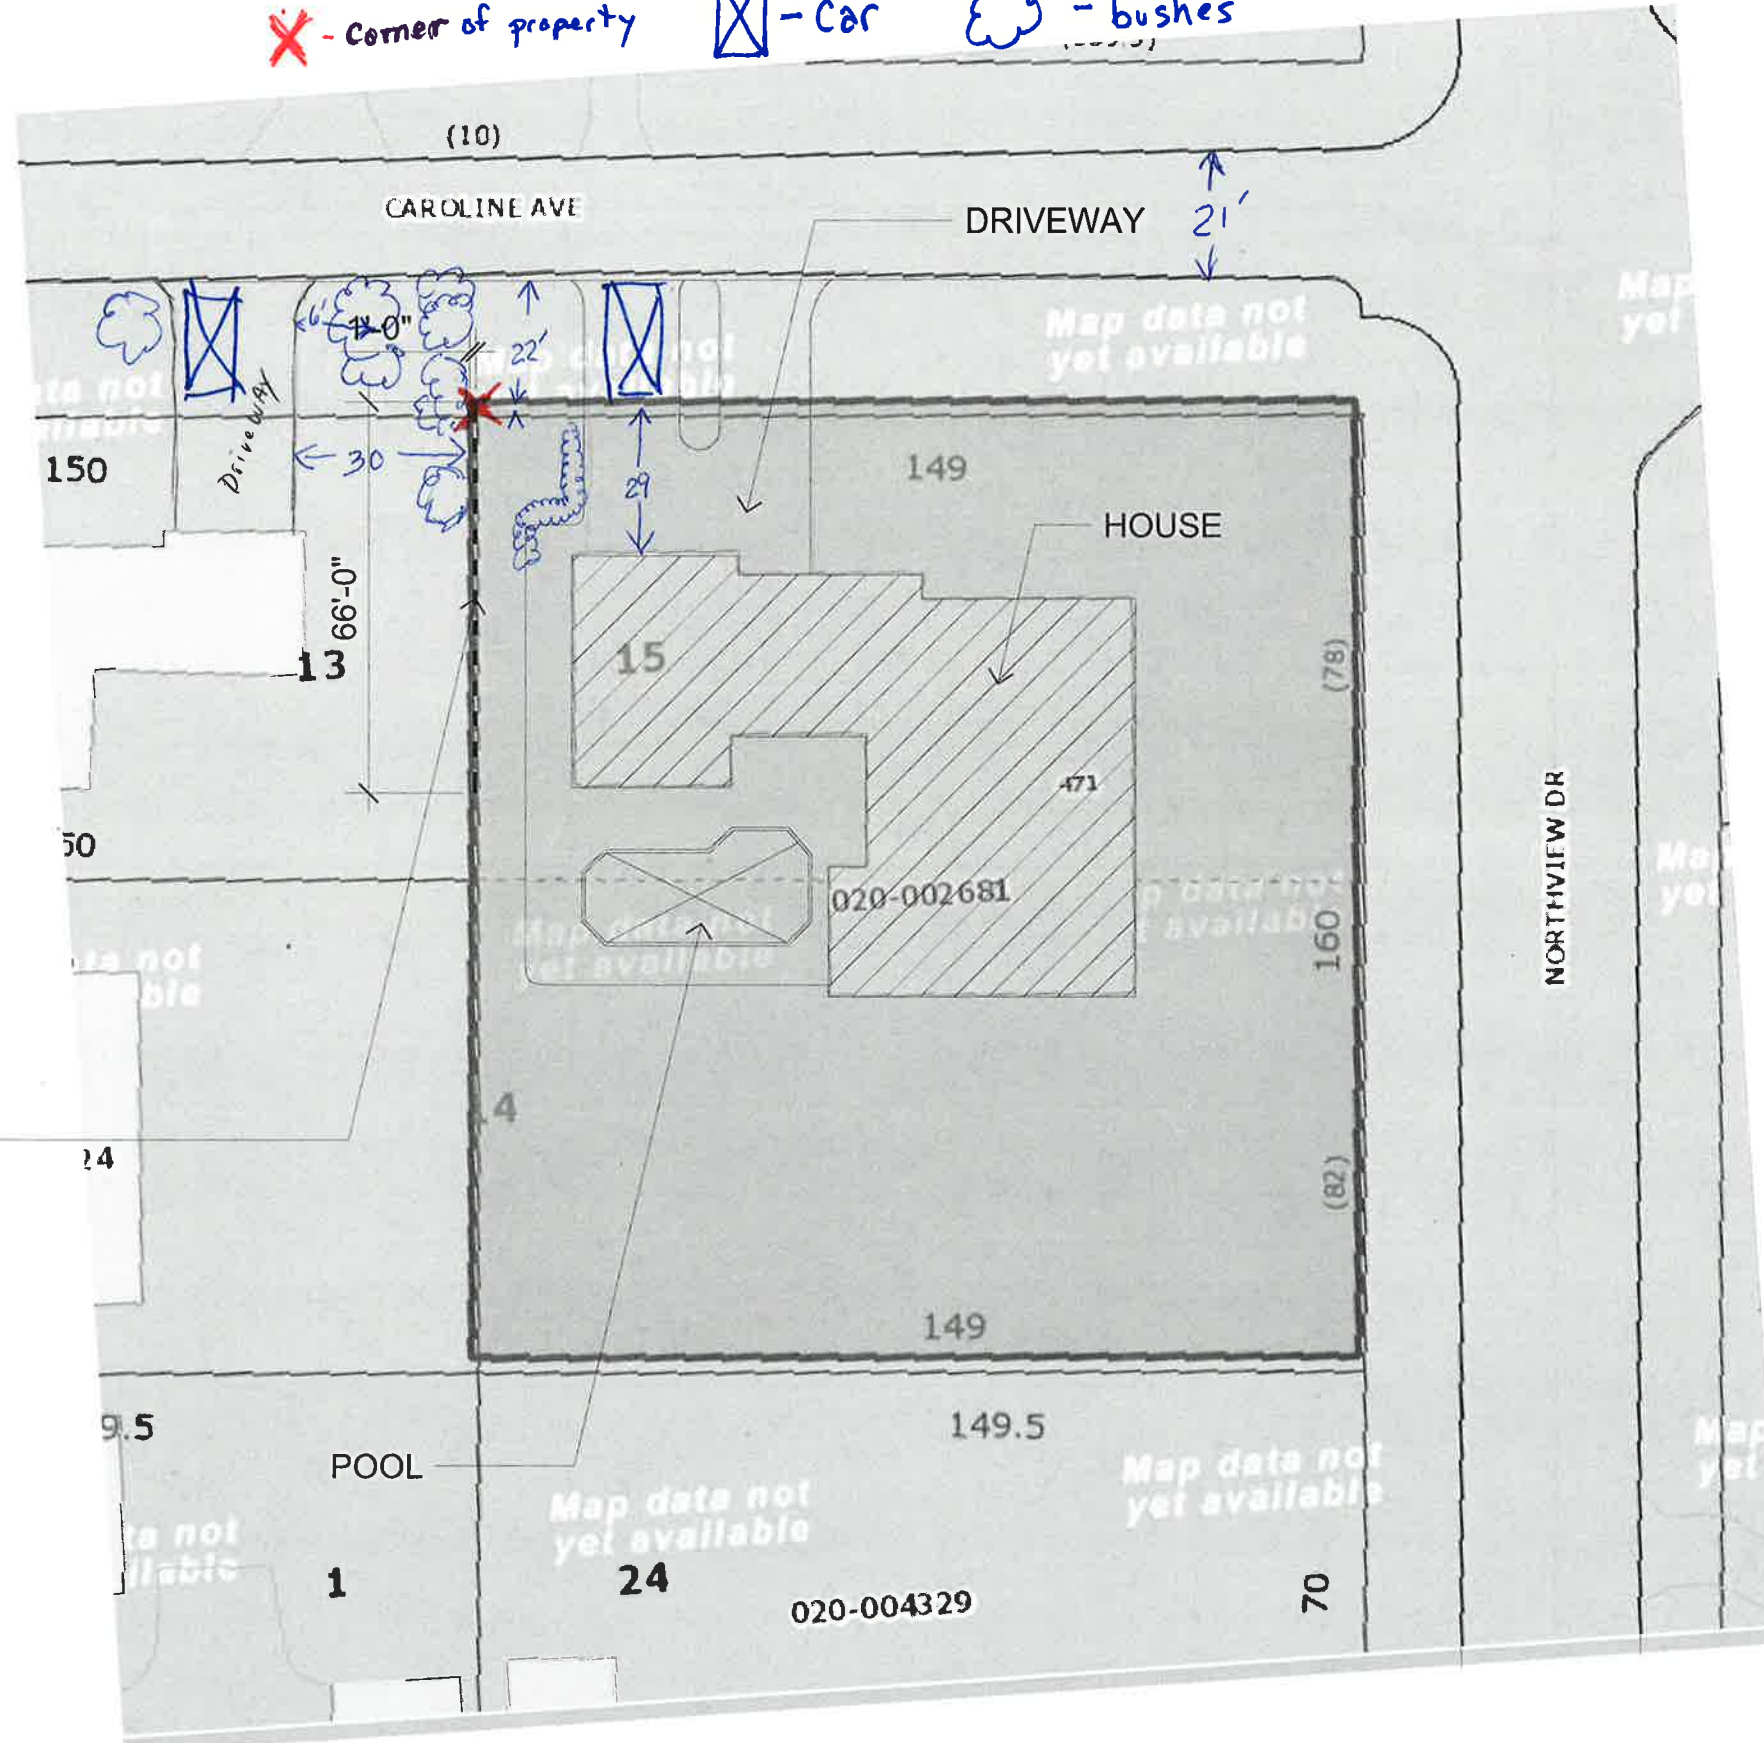

PROPOSED FENCE LOCATION

SITE PLAN - 471 NORTHVIEW DR
SCALE: 1" = 32'-1/2"



General Notes

No.	Revision/Issue	Date

Firm Name and Address
 NKdsgn LLC
 761 Franklin Ave
 Columbus, OH 43205
 614.595.4667
 NK@NKdsgn.com

Project Name and Address
 KUCHERSKI FENCE
 Lev + Lidia Kucherski
 471 Northview Dr
 Bexley, OH 43209

Project	KUCHERSKI FENCE	Sheet	A01
Date	06/02/2020		
Scale	1:32		

