

spruce

271 S. CASSINGHAM RD.  
COLUMBUS, OH 43209  
T (614) 300-0790

SETS & REVISIONS:	DATE:
DESIGN REVIEW	2-6-19


DELMAR PROPERTY  
CITY OF BEXLEY

BEXLEY, OH 43209

1 SITE PLAN  
SCALE: 1" = 20' - 0"



2 CONTEXT AERIAL  
SCALE: NTS

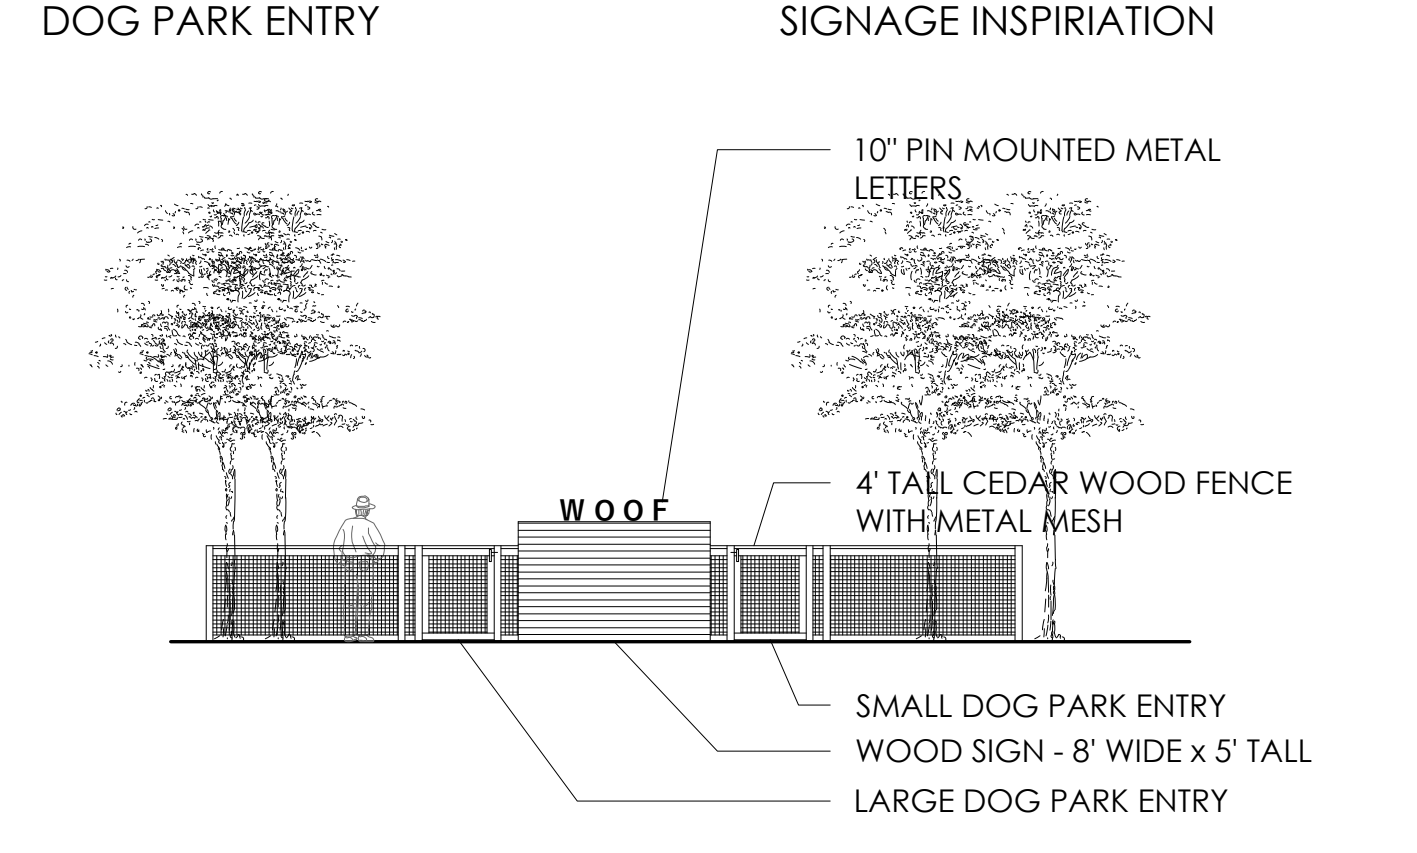

3 ENTRY  
SCALE: 1/8" = 1' - 0"



4 INSPIRATIONAL IMAGES  
SCALE: NTS

PROJECT NO: XXXX

LANDSCAPE PLAN

ALL DRAWINGS ARE THE ORIGINAL WORK OF SPRUCE AND MAY NOT BE DISCLOSED, USED OR DUPLICATED IN ANY WAY WITHOUT THE WRITTEN CONSENT OF SPRUCE.

L-1