



client / owner
The City of Bexley

project name
**ALUM CREEK
TRAIL HEAD**

project address
Bexley, Ohio

consultant 1
Korda Engineering
1650 Watermark Drive
Suite 200
Columbus, Ohio, 44136
p 614 487.1650

issue date
02.14.2019


project number
c18538

sheet name
SITE AERIAL

sheet number

SV.2


SITE AERIAL
SCALE: 1" = 20'-0"

 

\\mkskd3\Projects\2018\c18538 - Alum Creek Trailhead\CAD\Current\Sheets\190214_c18538_DD-SET\c18538_SV_1_SURVEY-CIVIL.dwg Feb 19, 2019 - 1:06pm dber



SITE SURVEY
SCALE: 1" = 20'-0"

 

issue date
02.14.2019
project number
c18538

sheet name
SITE SURVEY


sheet number

SV.1


\\mkskd3\Projects\2018\c18538 - Alum Creek Trailhead\CAD\Curent\Sheet\190214_c18538_DD-SET\18538_SV_1_SURVEY_CIVIL.dwg Feb 19, 2019 - 12:51pm-dier

client / owner
The City of Bexley
project name
**ALUM CREEK
TRAIL HEAD**
project address
Bexley, Ohio

consultant 1
Korda Engineering
1650 Watermark Drive
Suite 200
Columbus, Ohio, 44136
p 614 487 1650

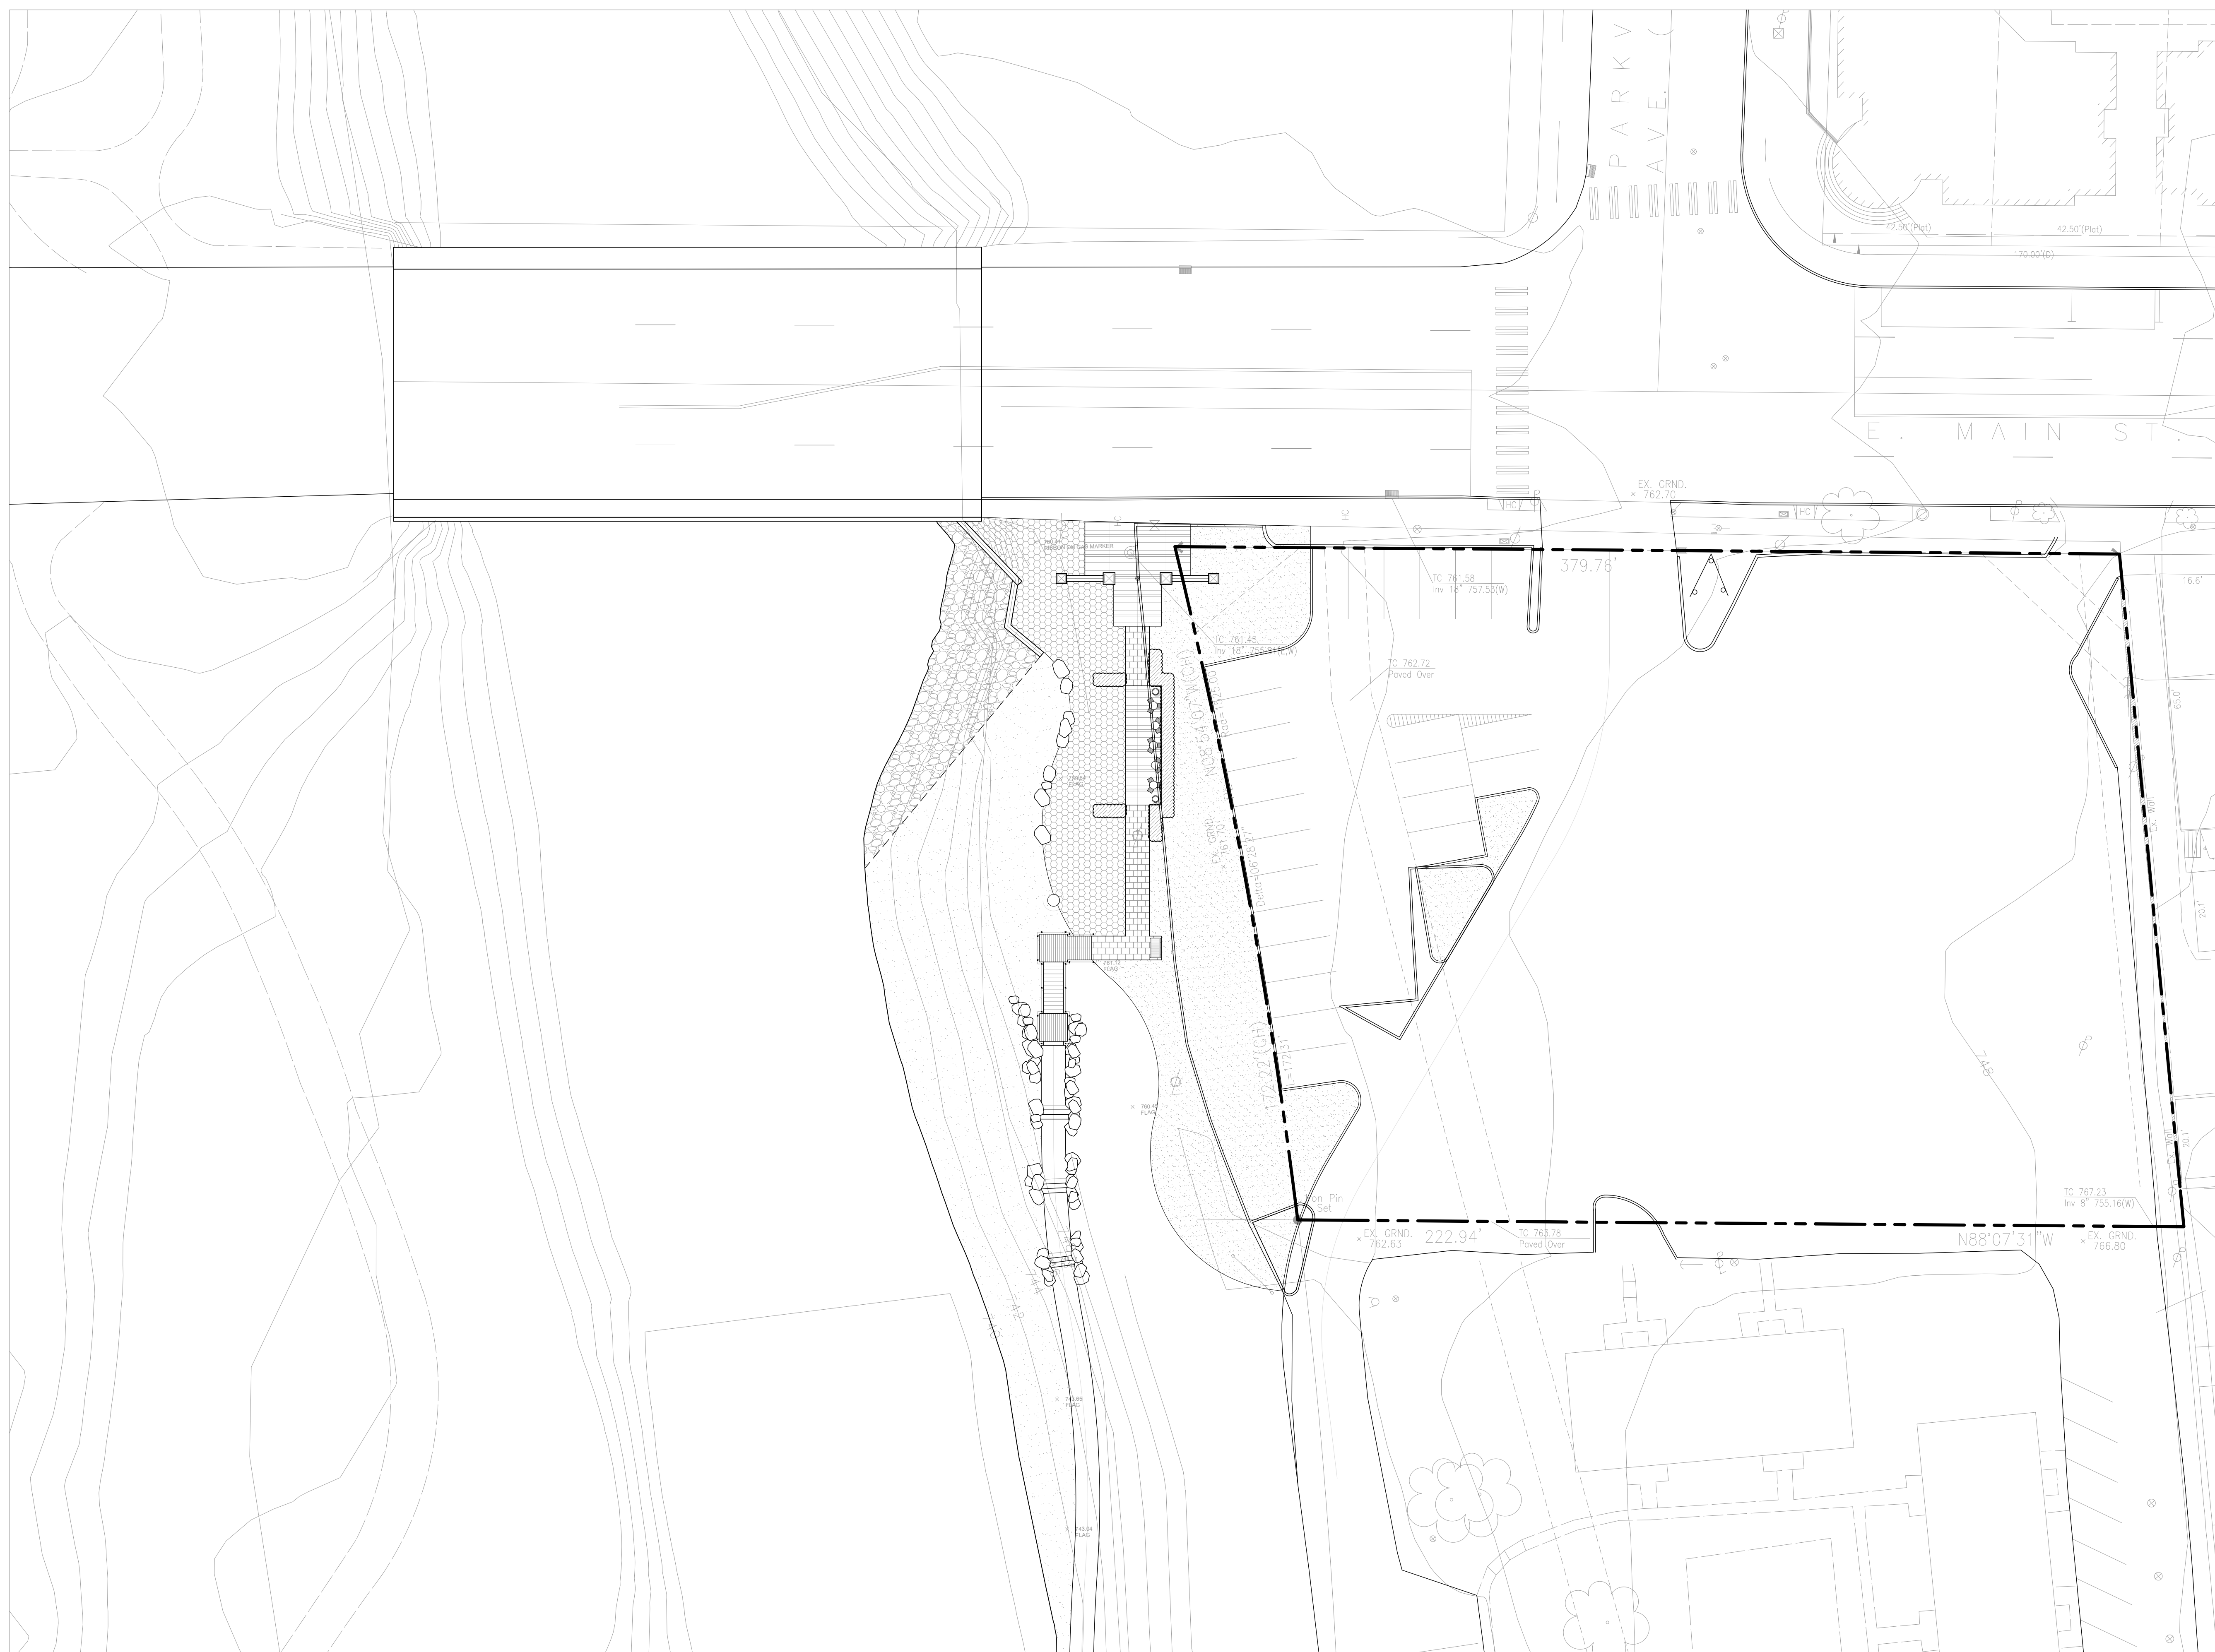

MATERIALS AND LAYOUT PLAN
SCALE: 1" = 20'-0"

 

issue date
02.14.2019
project number
c18538


sheet name
**MATERIALS AND
LAYOUT PLAN**
sheet number

L1.1


\\mksk\3\Projects\2018\c18538 - Alum Creek Trailhead\CAD\Curent\Sheet\190214_c18538_DD-SET\c18538_L1\MATERIALS-LAYOUT.dwg Feb 19, 2019 - 12:48pm-dber

client / owner
The City of Bexley
project name
**ALUM CREEK
TRAIL HEAD**
project address
Bexley, Ohio

consultant 1
Korda Engineering
1650 Watermark Drive
Suite 200
Columbus, Ohio, 44136
p 614 487.1650

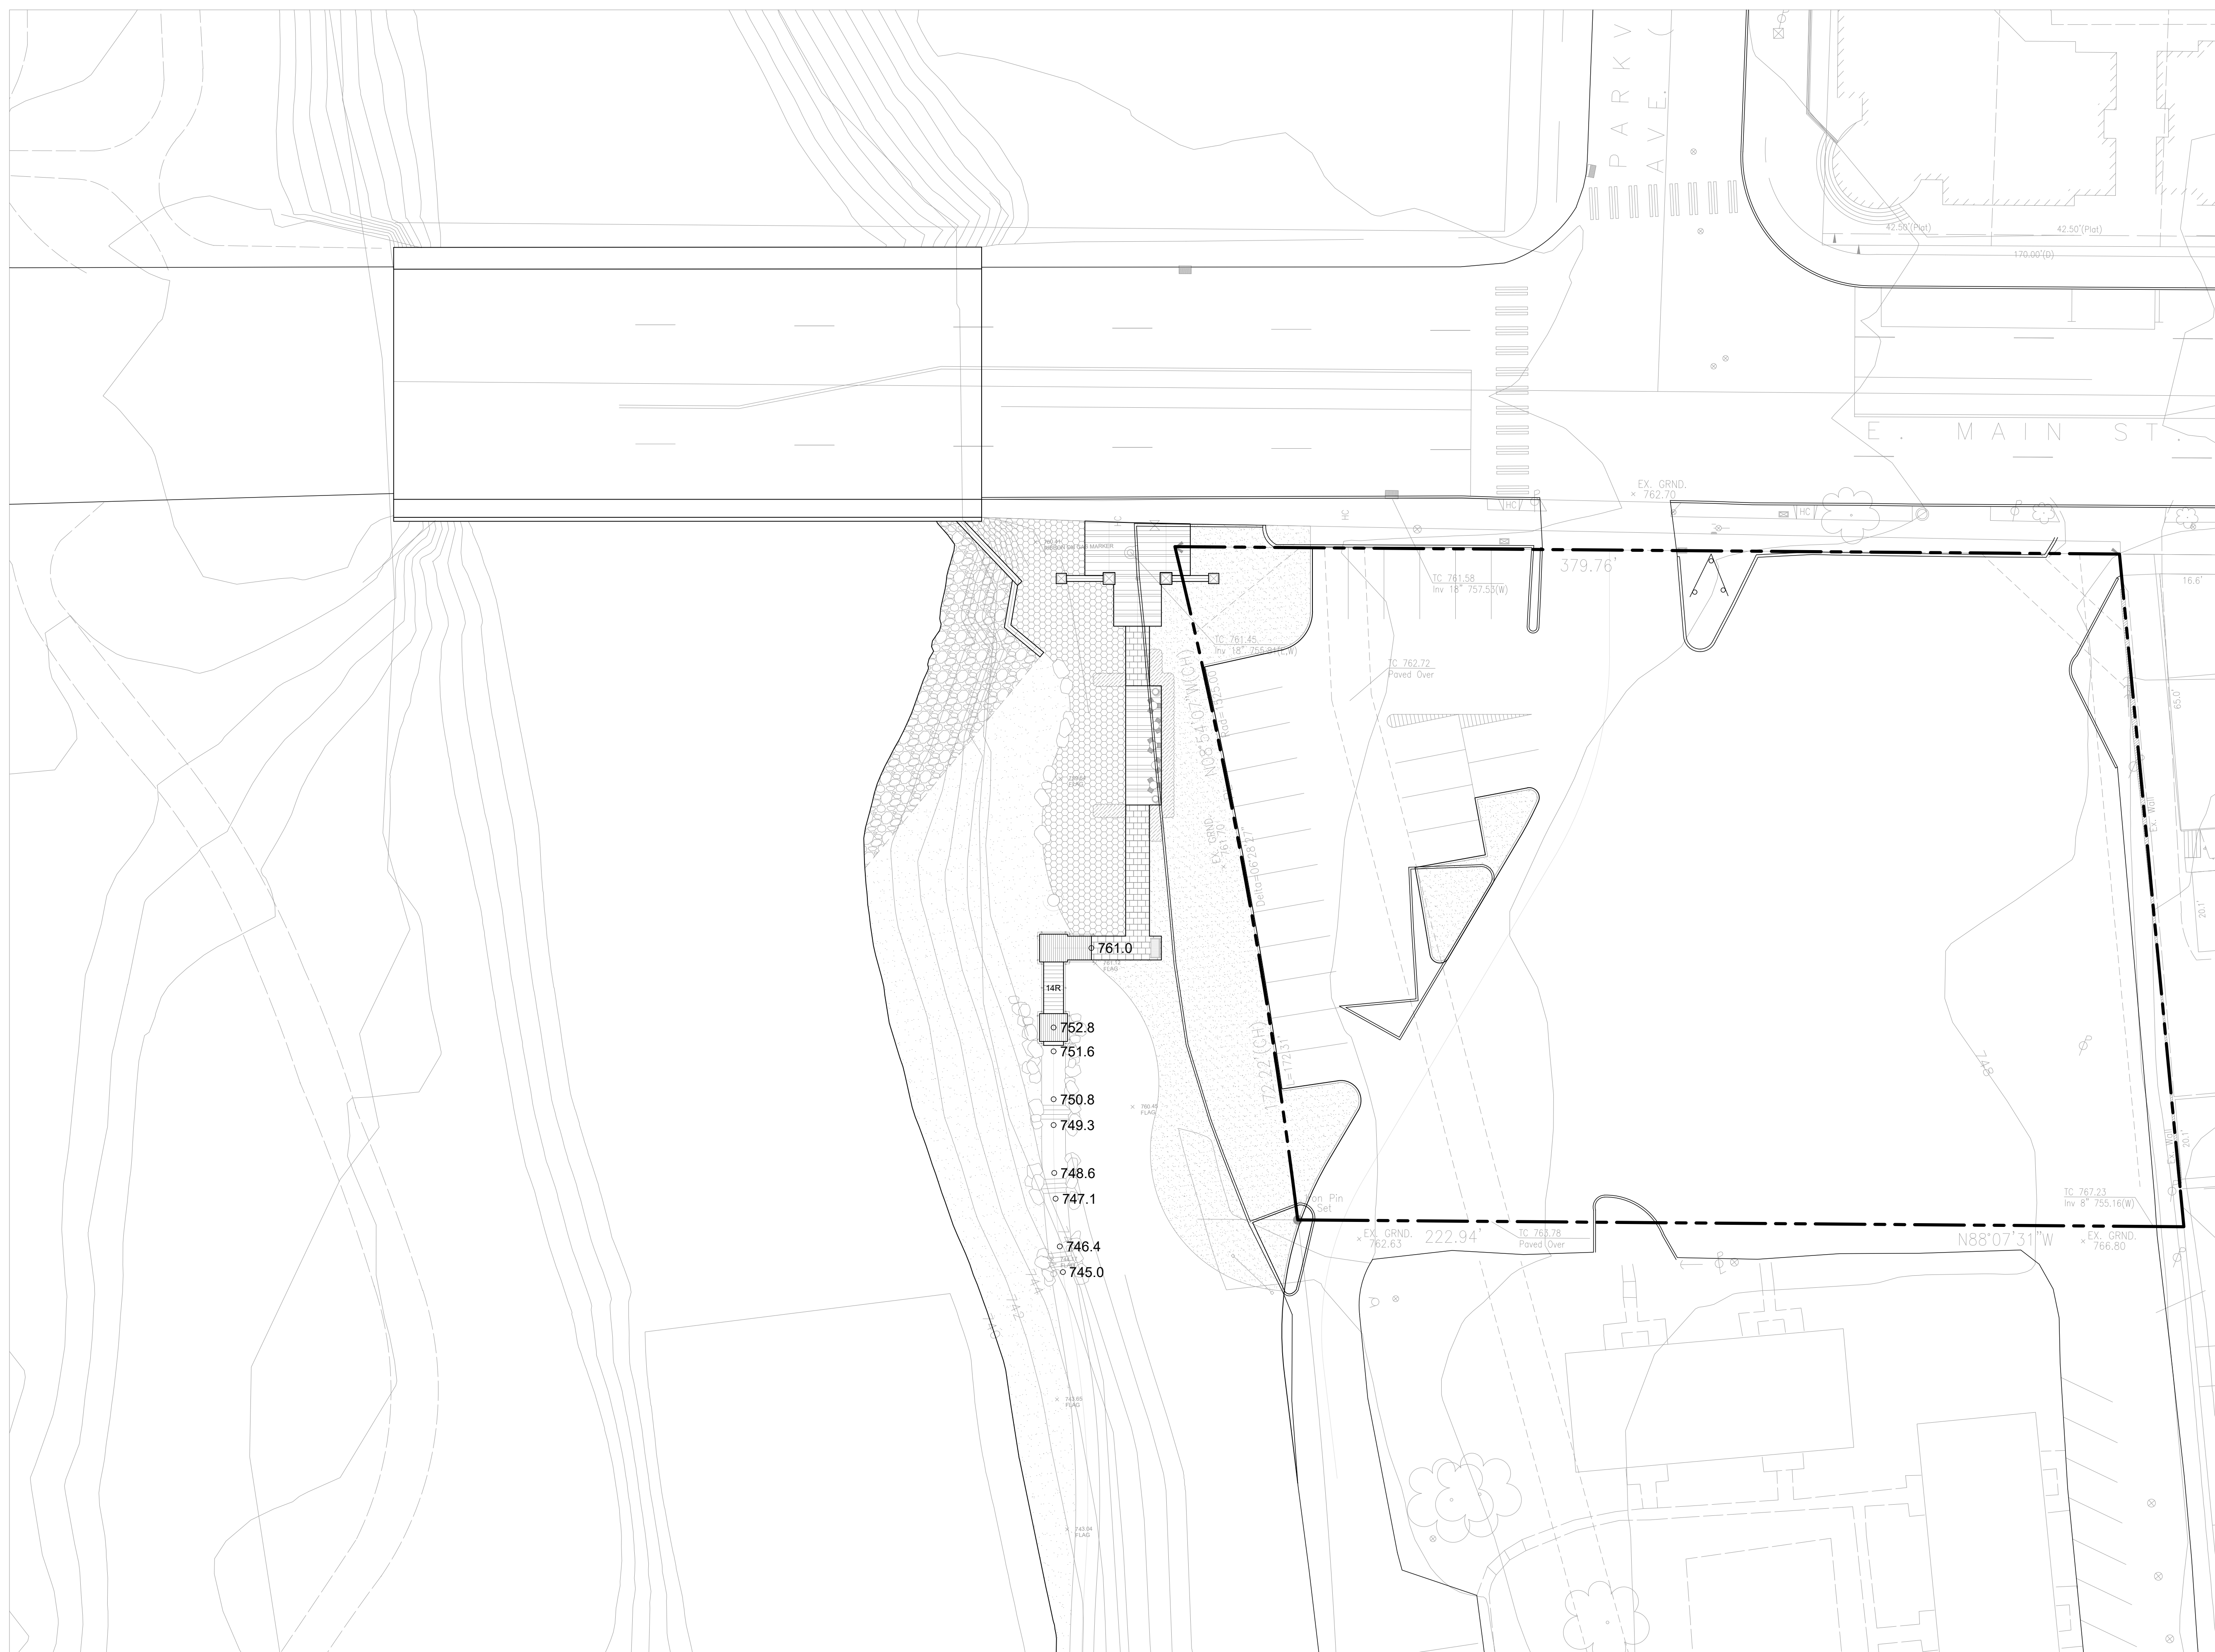

GRADING PLAN
SCALE: 1" = 20'-0"

 


issue date
02.14.2019
project number
c18538

sheet name
GRADING PLAN

sheet number

L3.1

\\mksk\c03\Projects\2018\c18538 - Alum Creek Trailhead\CAD\Curent\Sheet\190214_c18538_DD-SET\c18538_L3-GRADING-PLAN.dwg Feb 18, 2019 - 12:49pm-dhr

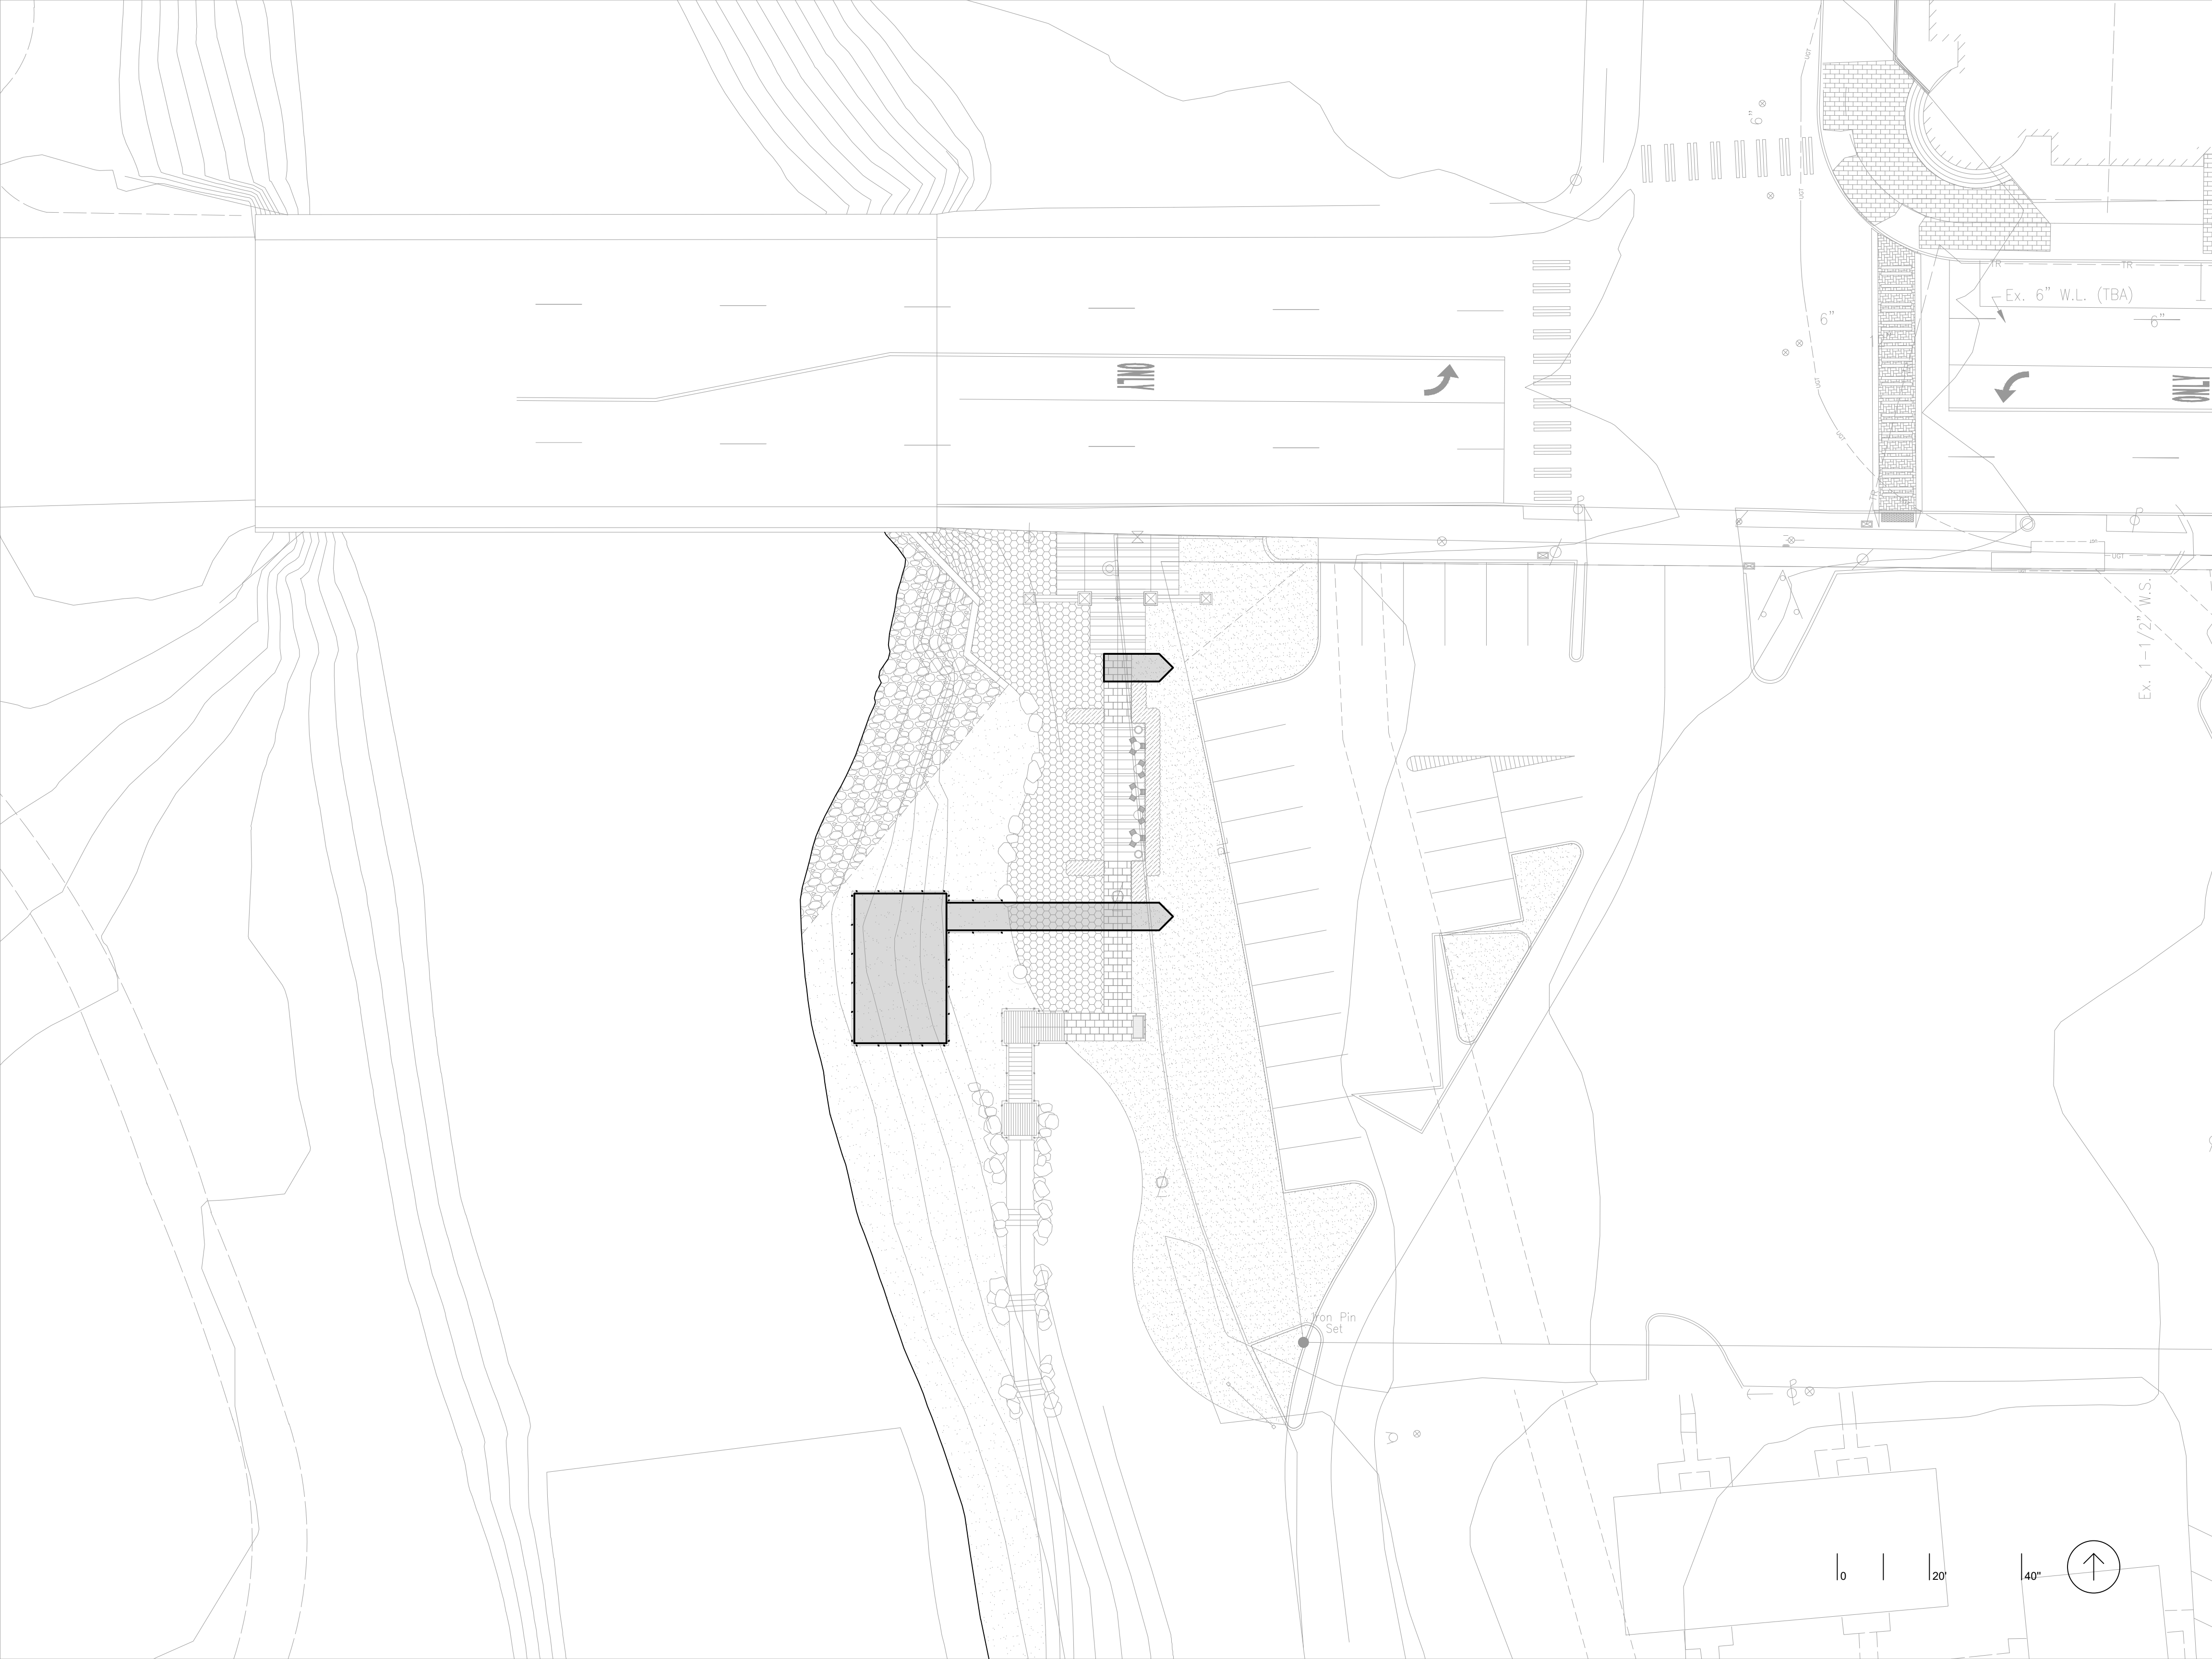

ONLY



Ex. 6" W.L. (TBA)



ONLY

Ex. 1-1/2" W.S.

Won Pin Set

0 | 20'

40°

