


THIS DRAWING IS THE EXCLUSIVE PROPERTY OF OAKLAND DESIGN ASSOCIATES AND SHALL NOT BE REPRODUCED, TRANSFERRED, OR OTHERWISE USED WITHOUT THEIR WRITTEN PERMISSION

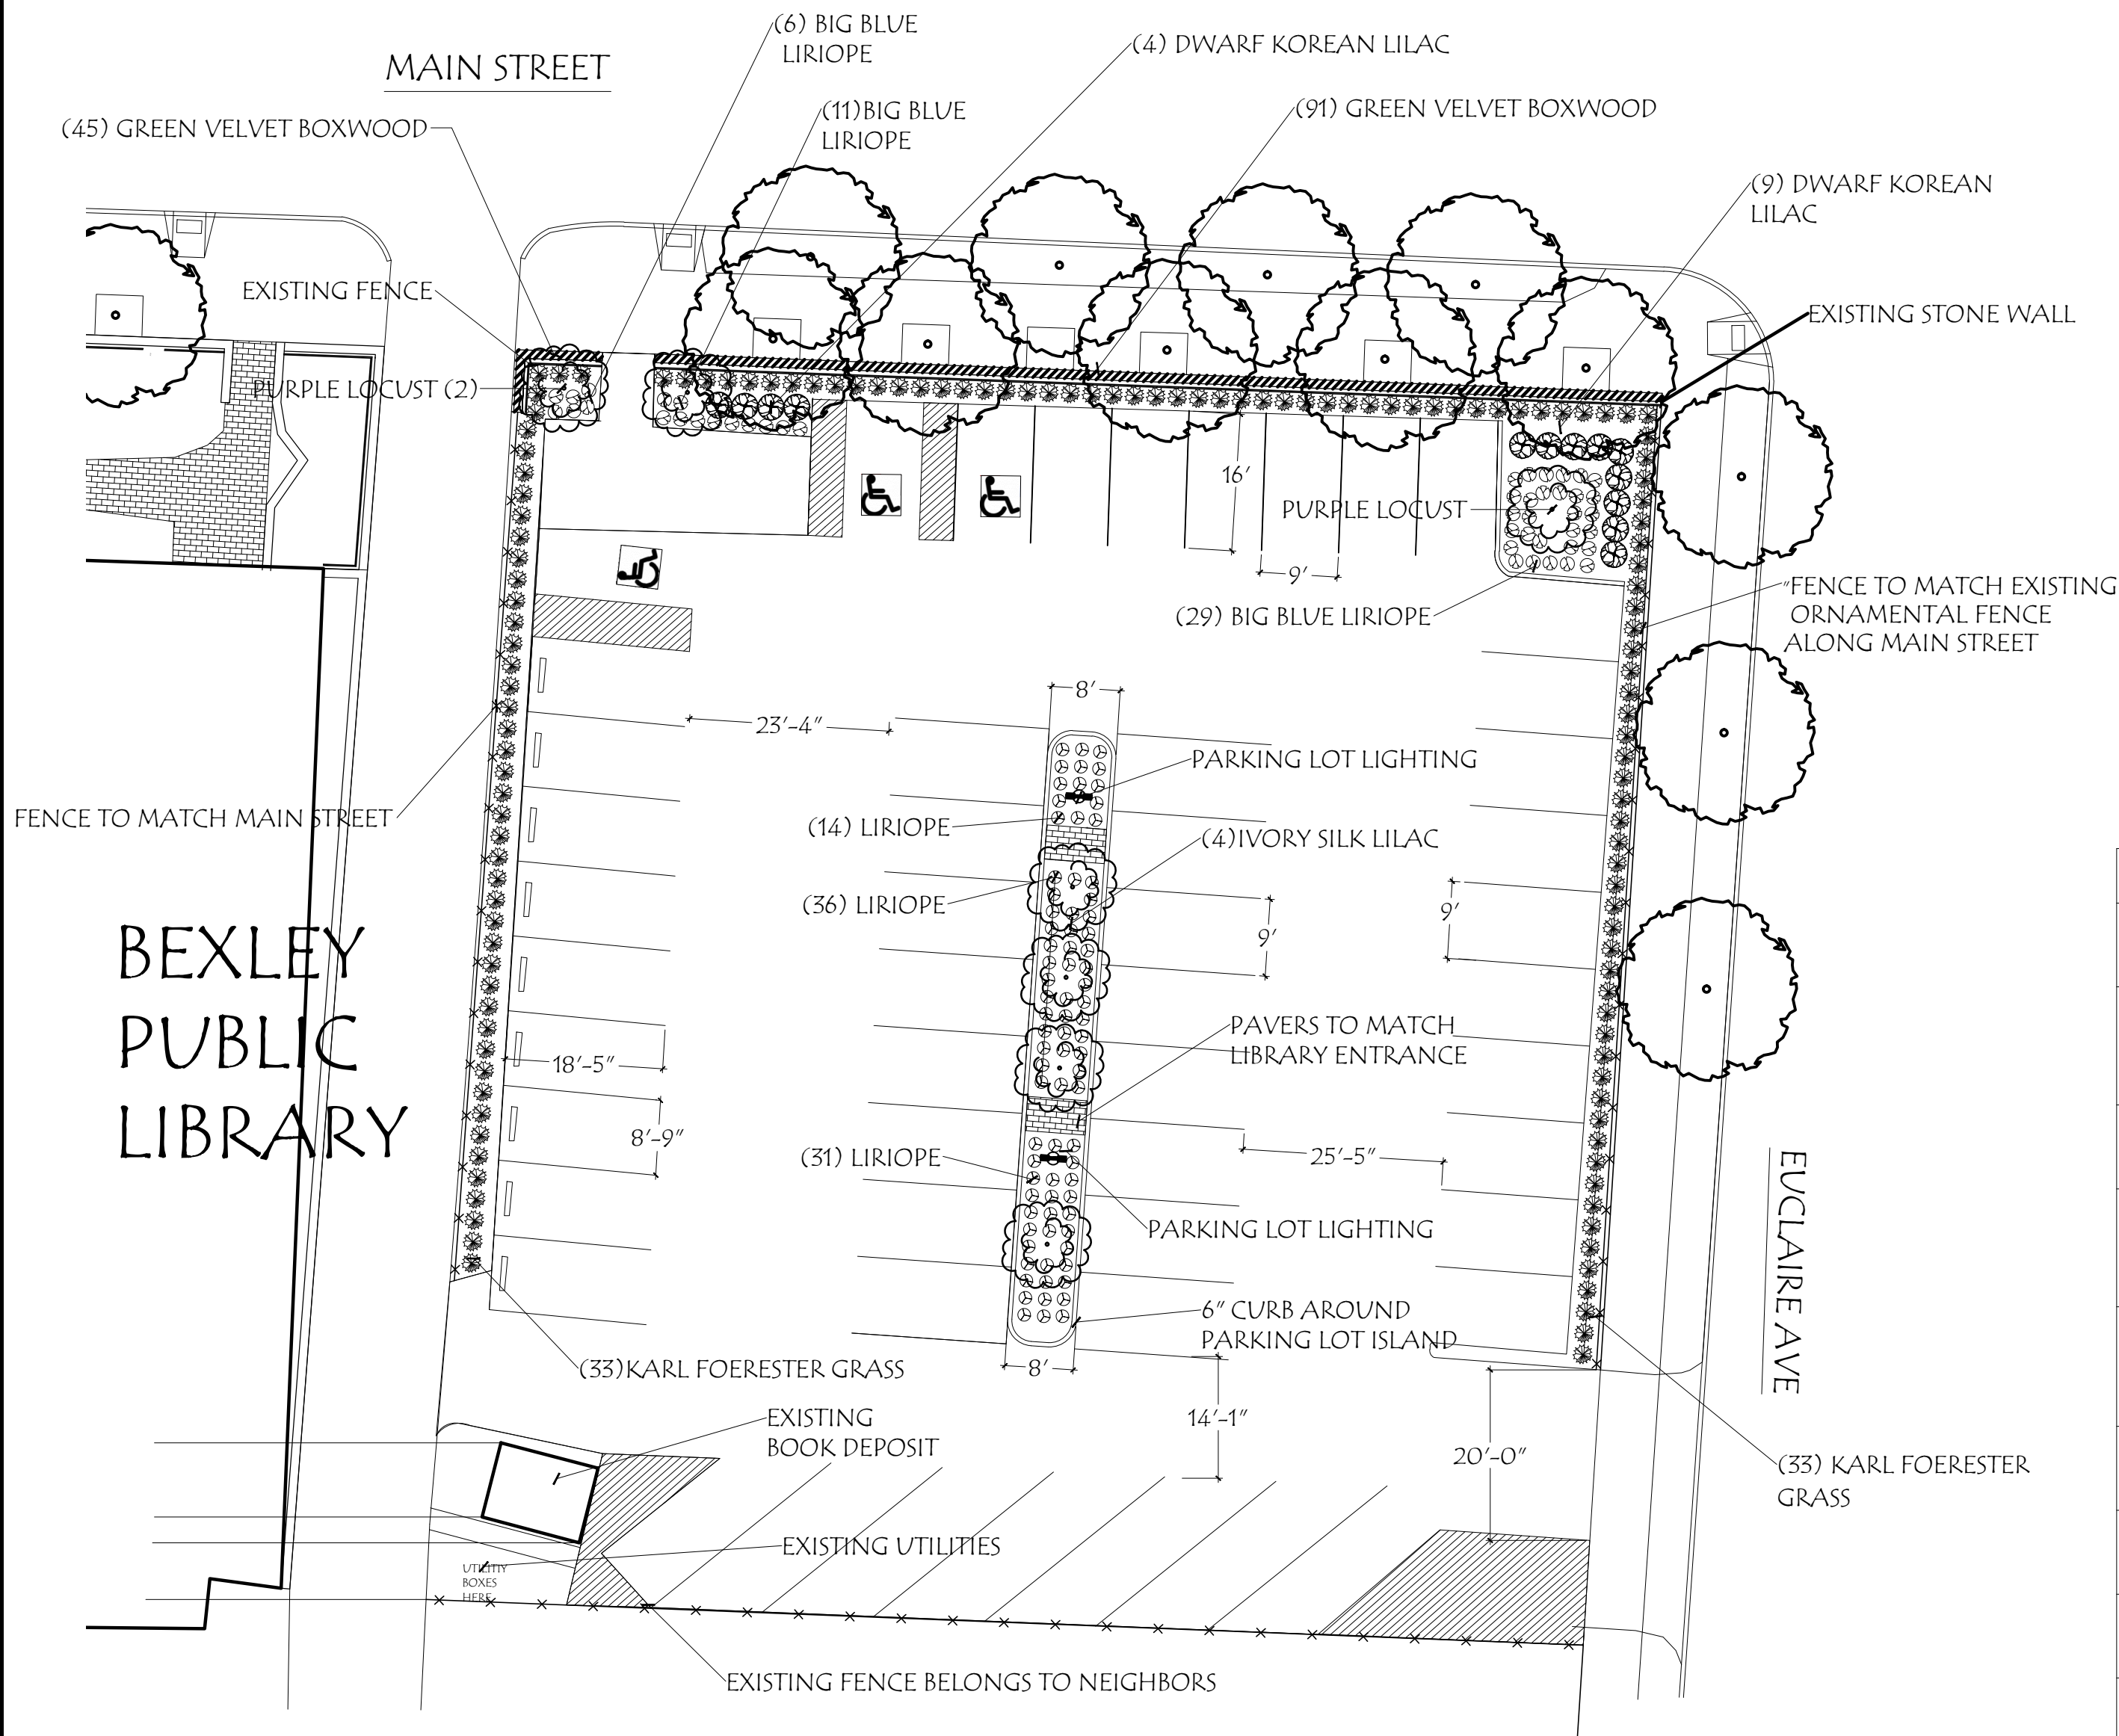


CHANGED ANGLED PARKING STALLS TO 90 DEGREE WITH AN INDUSTRY STANDARD 22' DRIVE ISLE TO ENABLE EASIER, TWO WAY CIRCULATION WITHIN THE LOT

PARKING LOT TO BE RESURFACED  
CENTER ISLAND TO BE CURBED

EXISTING HEDGE ROW TO BE REMOVED.

EXISTING FENCE TO BE REPAINTED TO MATCH MAIN STREET FENCES.

PLANT SCHEDULE			
BOTANICAL NAME	COMMON NAME	SIZE	QTY
LIRIOPE MUSCARI 'BIG BLUE'	BIG BLUE LILYTURF	#1	127
BUXUS X 'GREEN VELVET'	GREEN VELVET BOXWOOD	18" HGT	106
CALAMAGROSTIS ACUTIFLORA 'KF'	KARL FOERESTER REED GRASS	#3	60
SYRINGA RITICULATA 'IVORY SILK'	IVORY SILK LILAC	2" CALIPER	4
SYRINGA MYER 'PALIBIN'	DWARF KOREAN LILAC	24" HGT	13
ROBINIA PSEUDOACACIA	PURPLE LOCUST	2" CALIPER	3

 


REVISIONS	BY

BEXLEY PUBLIC LIBRARY  
MAIN STREET  
BEXLEY, OHIO

landscape architecture  
site planning  
construction management  
1156 Oakland Park Avenue  
Columbus, Ohio 43224  
(614) 265-3524

Oakland  
Design  
Associates

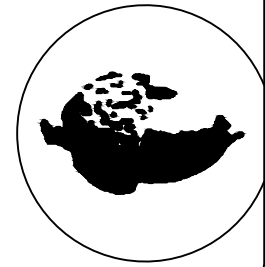

DRAWN GARY HUSTON
CHECKED
DATE AUGUST 22, 2018
SCALE NTS
JOB NO.
SHEET L-1
OF