


THIS DRAWING IS THE EXCLUSIVE PROPERTY OF OAKLAND DESIGN ASSOCIATES AND SHALL NOT BE REPRODUCED, TRANSFERRED, OR OTHERWISE USED WITHOUT THEIR WRITTEN PERMISSION

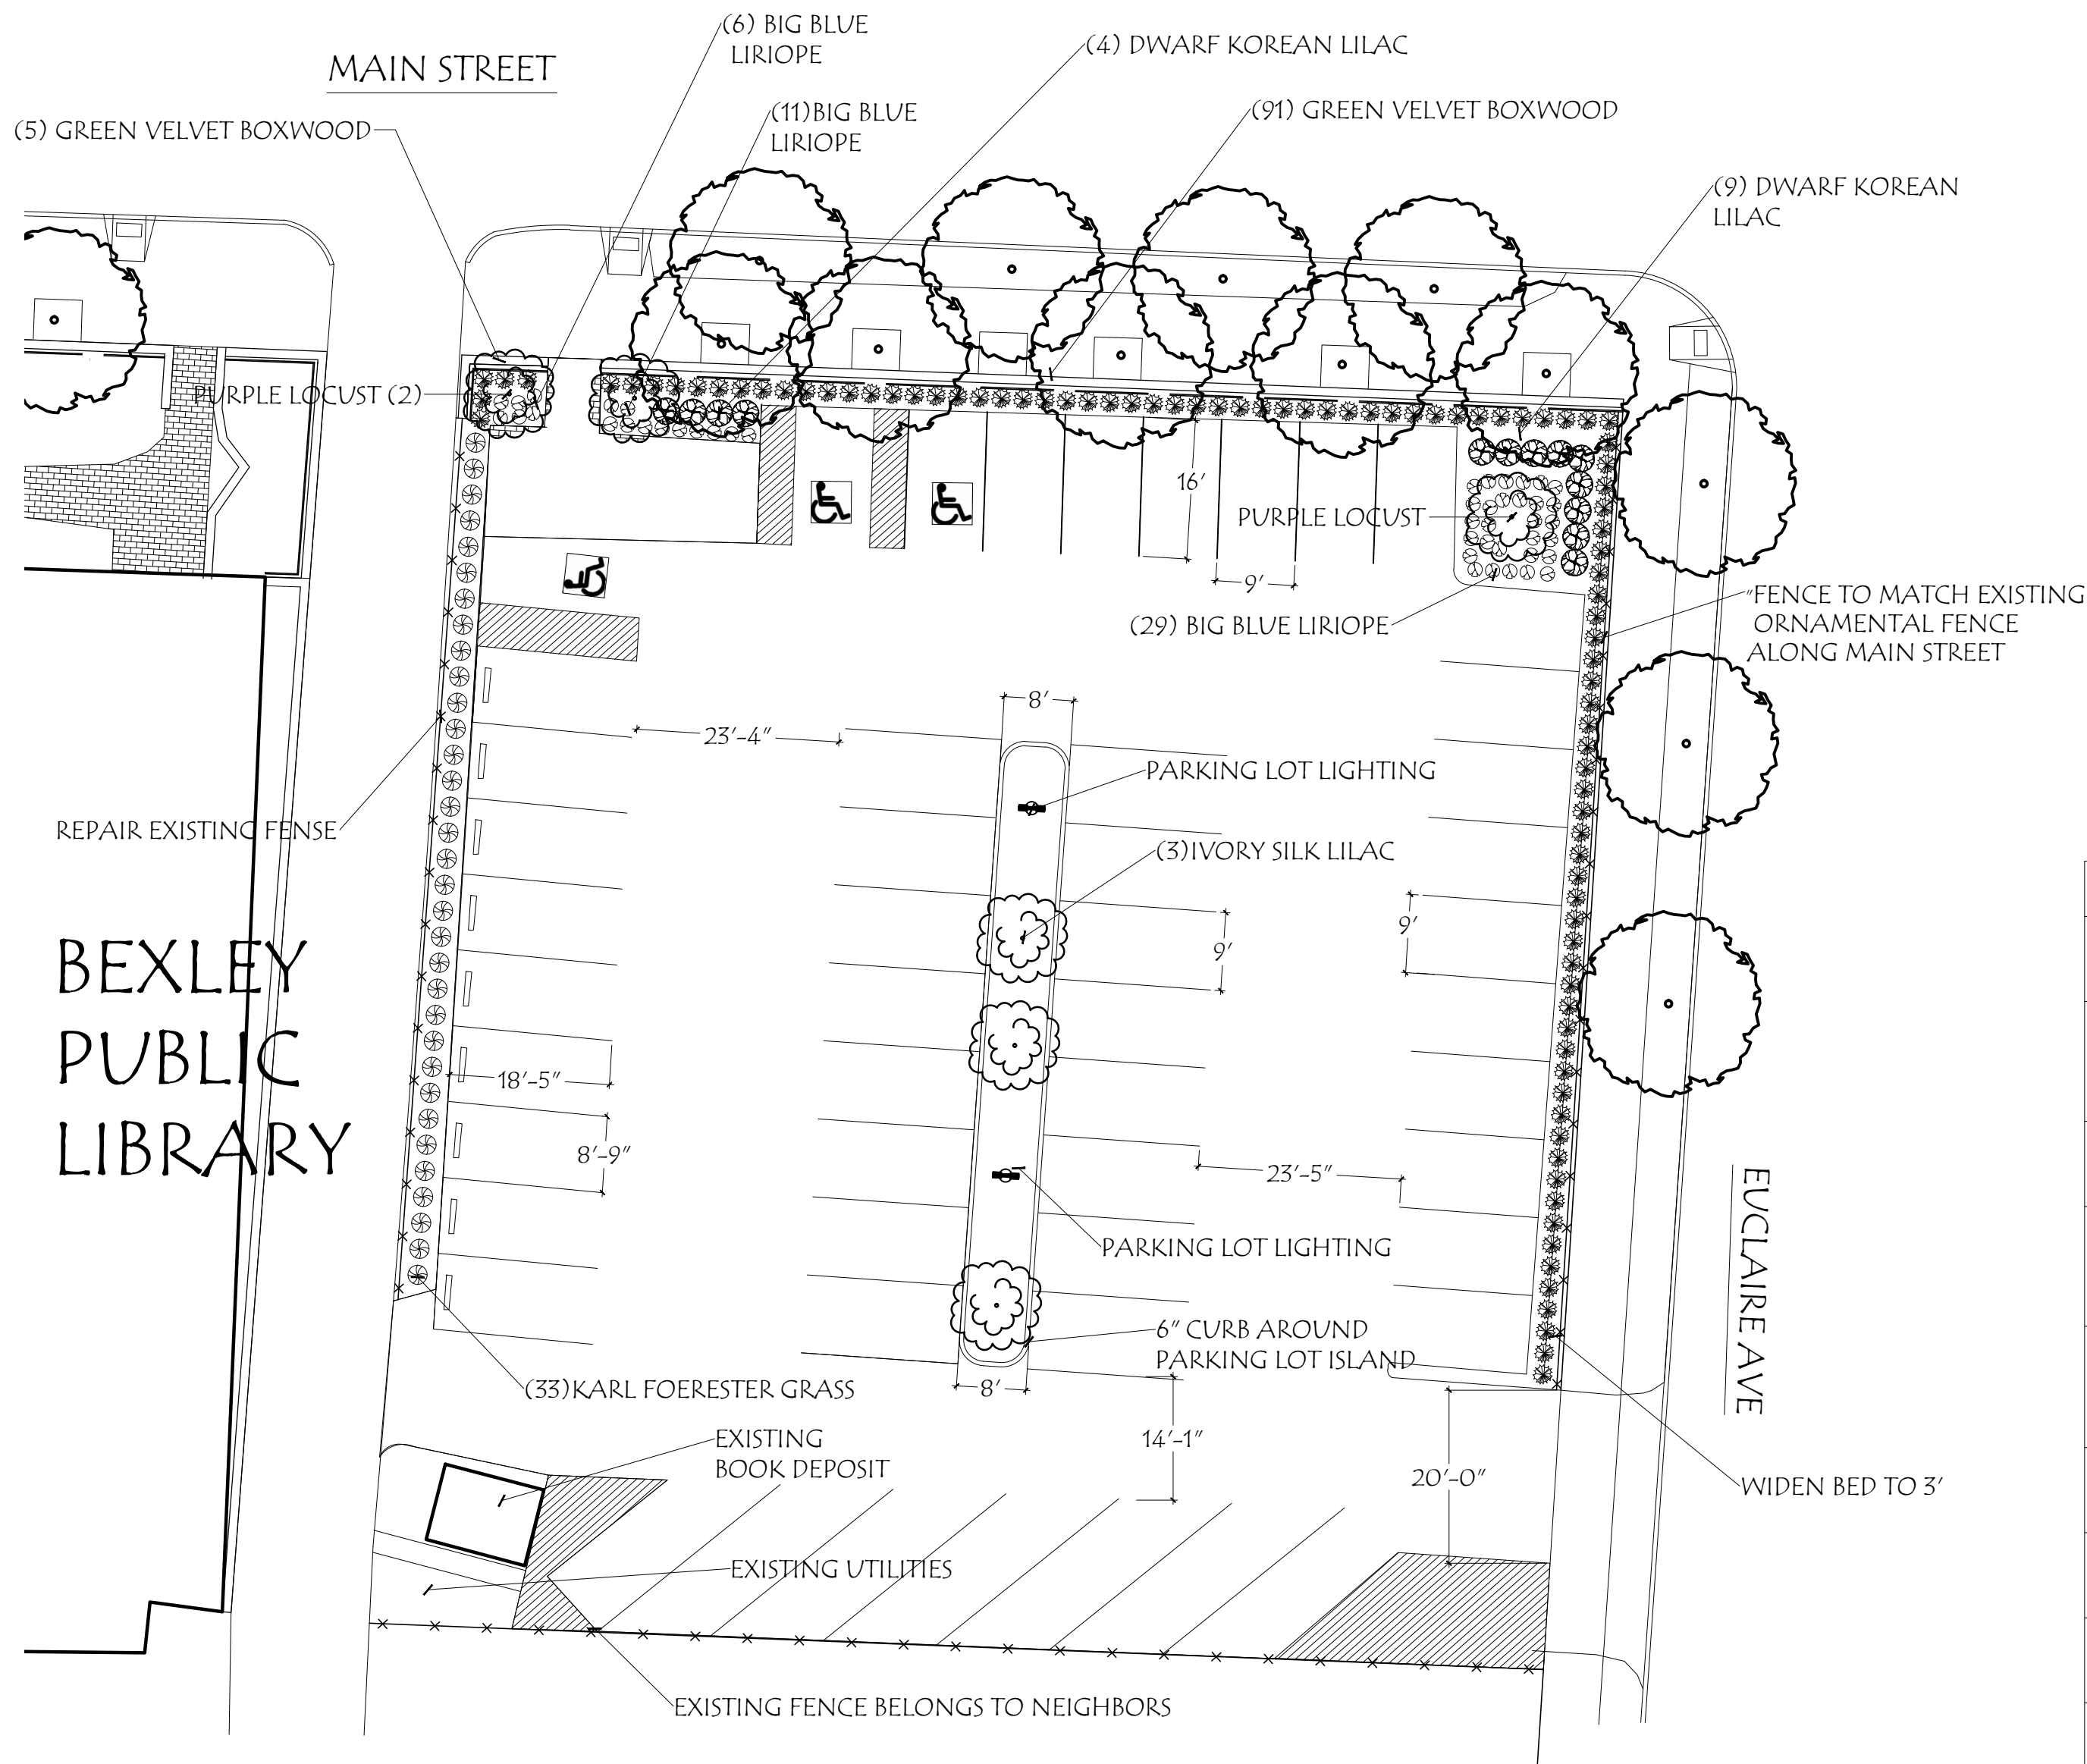

CHANGED ANGLED PARKING STALLS TO 90 DEGREE WITH AN INDUSTRY STANDARD 22' DRIVE ISLE TO ENABLE EASIER, TWO WAY CIRCULATION WITHIN THE LOT

PARKING LOT TO BE RESURFACED
CENTER ISLAND TO BE CURBED

EXISTING HEDGE ROW TO BE REMOVED.

EXISTING FENCE TO BE REPAINTED TO MATCH MAIN STREET FENCES.

4' X 4' TREE GRATES TO BE ADDED TO ISLAND.


PLANT SCHEDULE			
BOTANICAL NAME	COMMON NAME	SIZE	QTY
LIRIOPE MUSCARI 'BIG BLUE'	BIG BLUE LILYTURF	#1	56
BUXUS X 'GREEN VELVET'	GREEN VELVET BOXWOOD	18" HGT	91
CALAMAGROSTIS ACUTIFLORA 'KF'	KARL FOERESTER REED GRASS	#3	33
SYRINGA RITICULATA 'IVORY SILK'	IVORY SILK LILAC	2" CALIPER	3
SYRINGA MYERI 'PALIBIN'	DWARF KOREAN LILAC	24" HGT	11
ROBINIA PSEUDOACACIA	PURPLE LOCUST	2" CALIPER	3

REVISIONS	BY

BEXLEY PUBLIC LIBRARY
MAIN STREET
BEXLEY, OHIO

landscape architecture
site planning
construction management
1156 Oakland Park Avenue
Columbus, Ohio 43224
(614) 265-3824

Oakland
Design
Associates

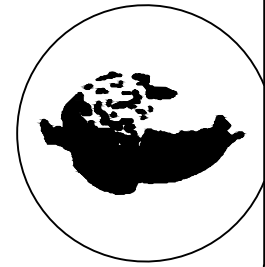

DRAWN GARY HUSTON
CHECKED
DATE AUGUST 22, 2018
SCALE NTS
JOB NO.
SHEET L-1
OF