




THIS DRAWING IS THE EXCLUSIVE PROPERTY OF OAKLAND DESIGN ASSOCIATES AND SHALL NOT BE REPRODUCED, TRANSFERRED, OR OTHERWISE USED WITHOUT THEIR WRITTEN PERMISSION

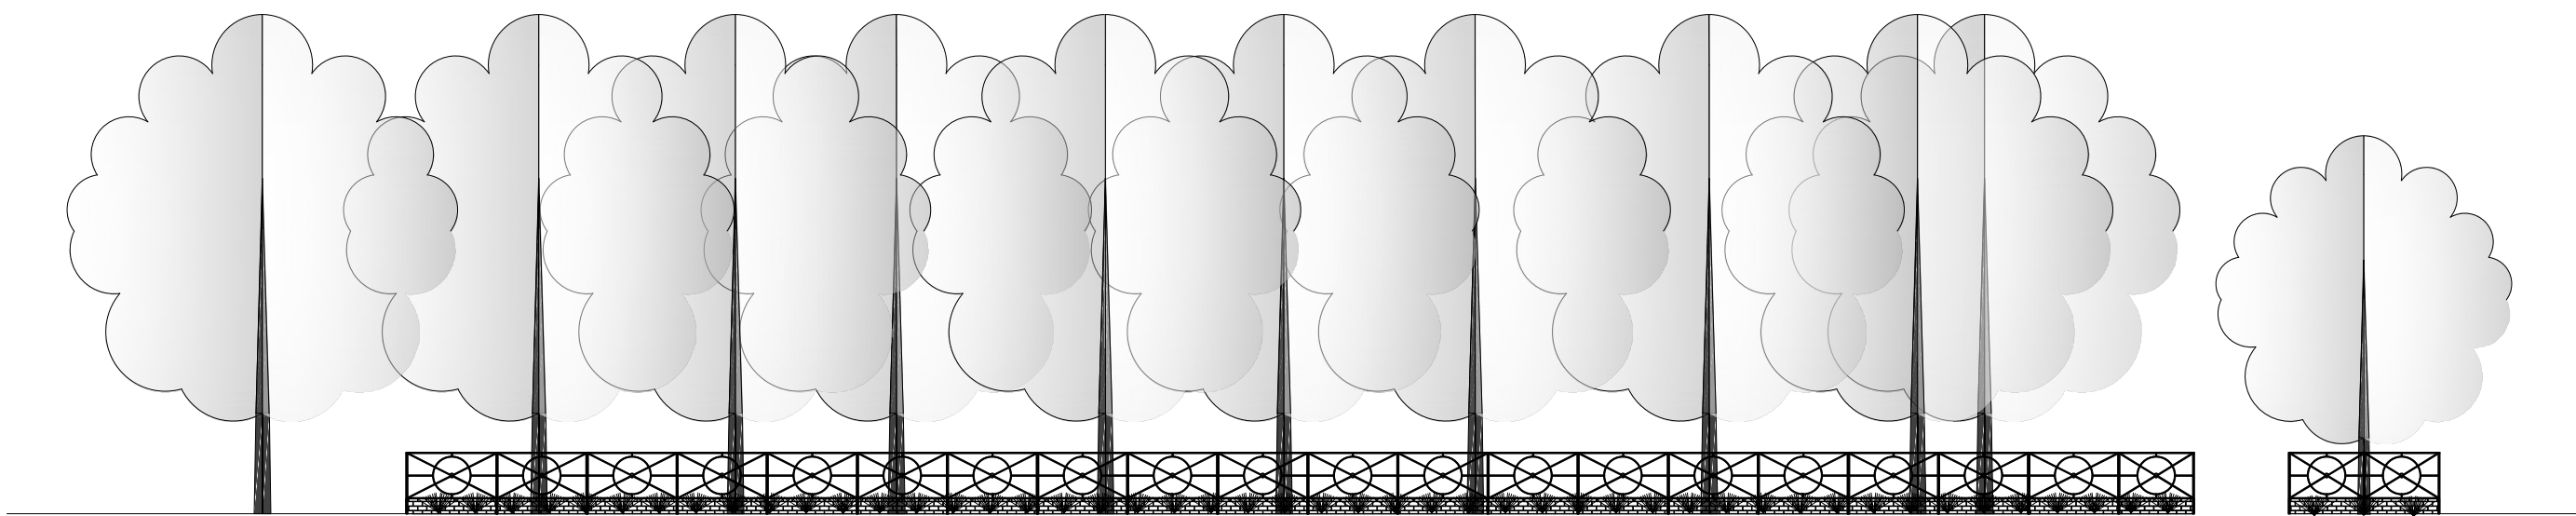


MAIN STREET
ELEVATION

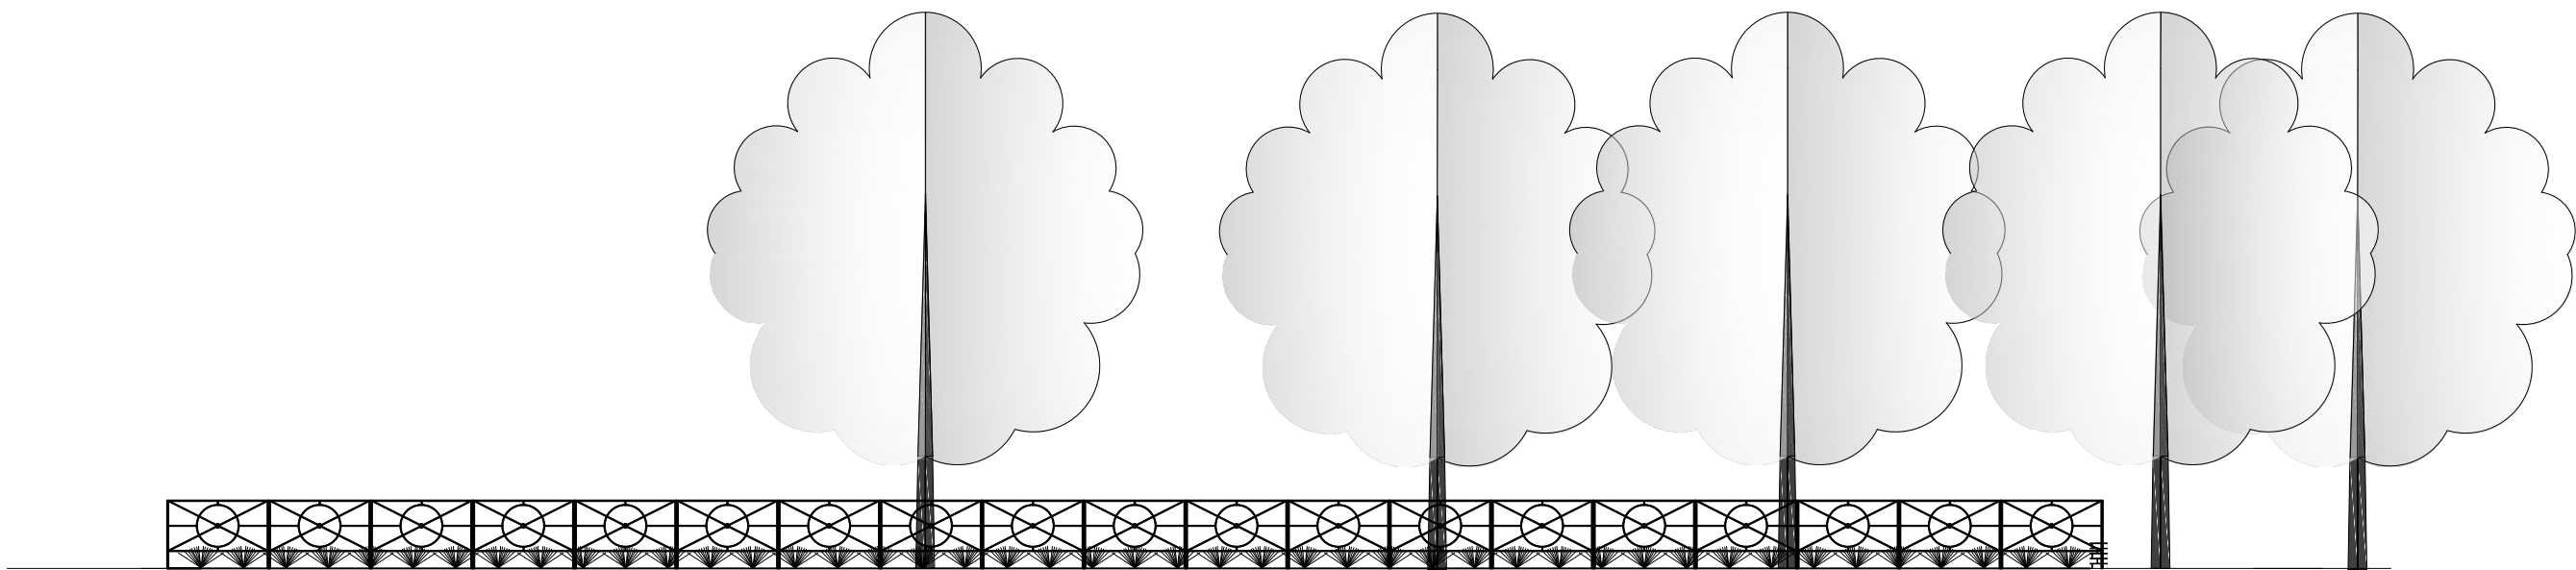

EUCLAIRE STREET
ELEVATION

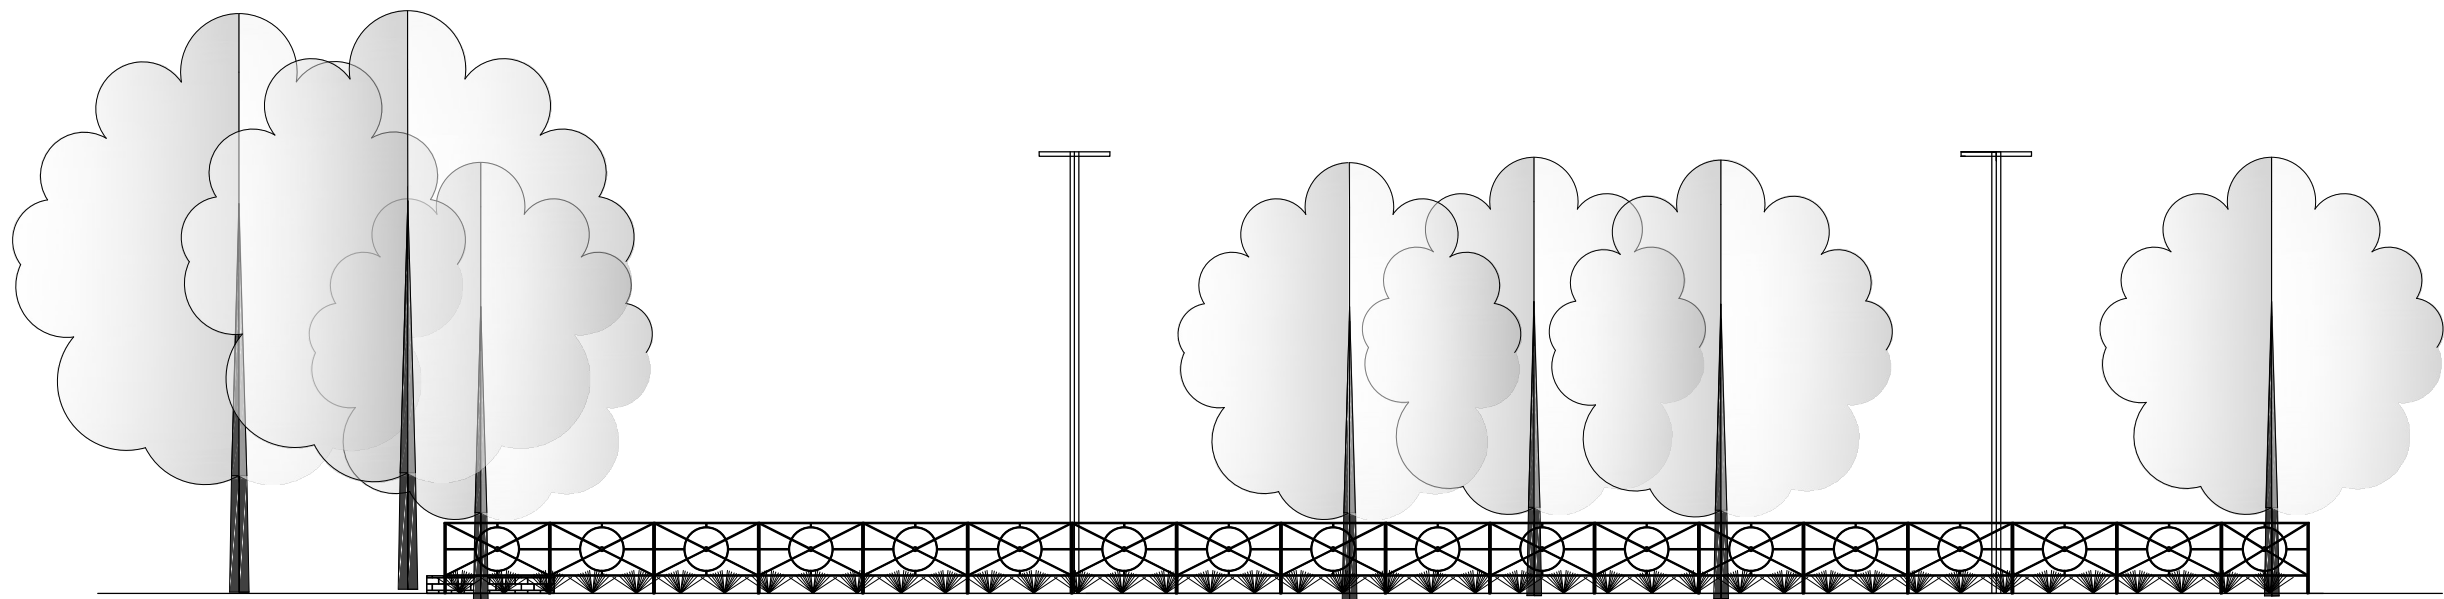

ALLEY ELEVATION

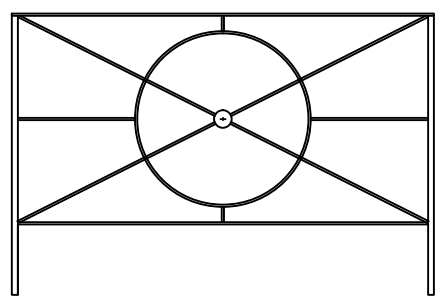


FENCE DETAIL
PANELS ARE 4'
TALL
5' AND 6' LONG

REVISIONS	BY

BEXLEY PUBLIC LIBRARY
MAIN STREET
BEXLEY, OHIO

landscape architecture
site planning
construction management
1155 Oakland Park Avenue
Columbus, Ohio 43224
(614) 265-3824

Oakland
Design
Associates

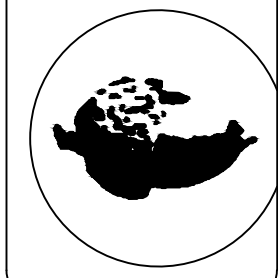

DRAWN GARY HUSTON CHECKED
DATE AUGUST 22, 2018
SCALE N.T.S.
JOB NO.
SHEET L-2 OF