


1 SITE PLAN  
A0.1 SCALE: 1:10


No.	Date	Revisions
2	11-7-18	TENANT REV
1		

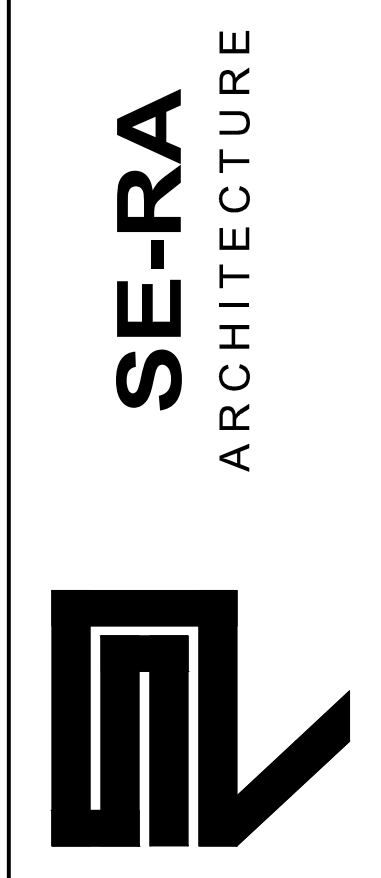

Joaquin Serantes, AIA, NCARB  
SE-RA Architecture, LLC  
33 East Oakland Avenue  
Columbus, Ohio 43201  
Copyright, 2018  
SE-RA Architecture, LLC

Job No.	2018-00-09
Set No.	Permit
Date:	10/02/18
Drawn by:	SH
Designed by:	JS
Checked by:	

bluespot YOGA  
396 North Cassady Avenue, Bexley, Ohio 43209  
Proposed Site Plan

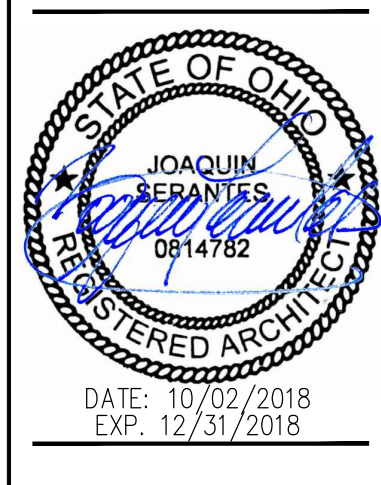

A0.1