




PORCELAN TILE PAVER




DECORATIVE CONCRETE PLANTERS



CONTEMPORARY WOOD PANTER

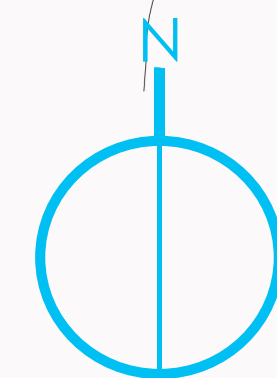

**PROPOSED LANDSCAPE AND PATIO PLAN**

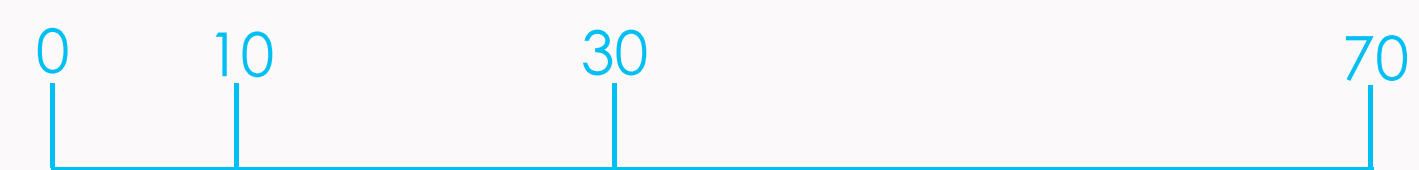

24"x24" PORCELAIN TILE PAVERS,  
COLOR TO BE SILVER QUARTZ.  
PRODUCT PROVIDED BY TENANT.

DECORATIVE PLANTING GRASS,  
TYPICAL ALL PLANTERS  
PROVIDED BY TENANT.


RECOMMEND:  
HORSETAIL GRASS  
EQUISETUM HYEMALE

CONTEMPORARY WOOD PLANTER, TYP.  
PROVIDED BY TENANT.

CONTEMPORARY CONCRETE PLANTER, TYP.  
PROVIDED BY TENANT.

No.	Date	Revisions
2	11-7-18	ITEMANT REV


**SE-RA**  
ARCHITECTURE

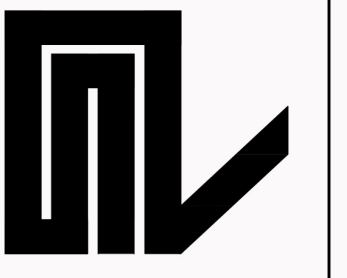

Joaquin Serrantes, AIA, NCARB  
SE-RA Architecture, LLC  
396 North Cassady Avenue, Columbus, Ohio 43209  
Copyright 2018  
SE-RA Architecture, LLC

Job No.	2018-00-09
Set No.	Permit
Date:	10/02/18
Drawn by:	SH
Designed/Checked by:	JS


**bluespot YOGA**  
396 North Cassady Avenue, Bexley Ohio 43209  
**Proposed Site Plan**

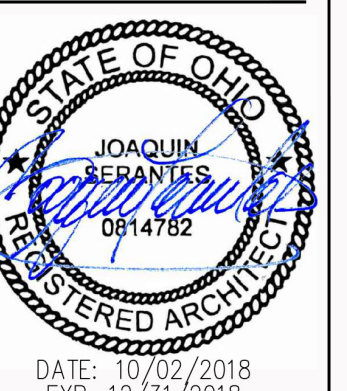

DATE: 10/02/2018  
EXP: 12/31/2018

**A0.1**



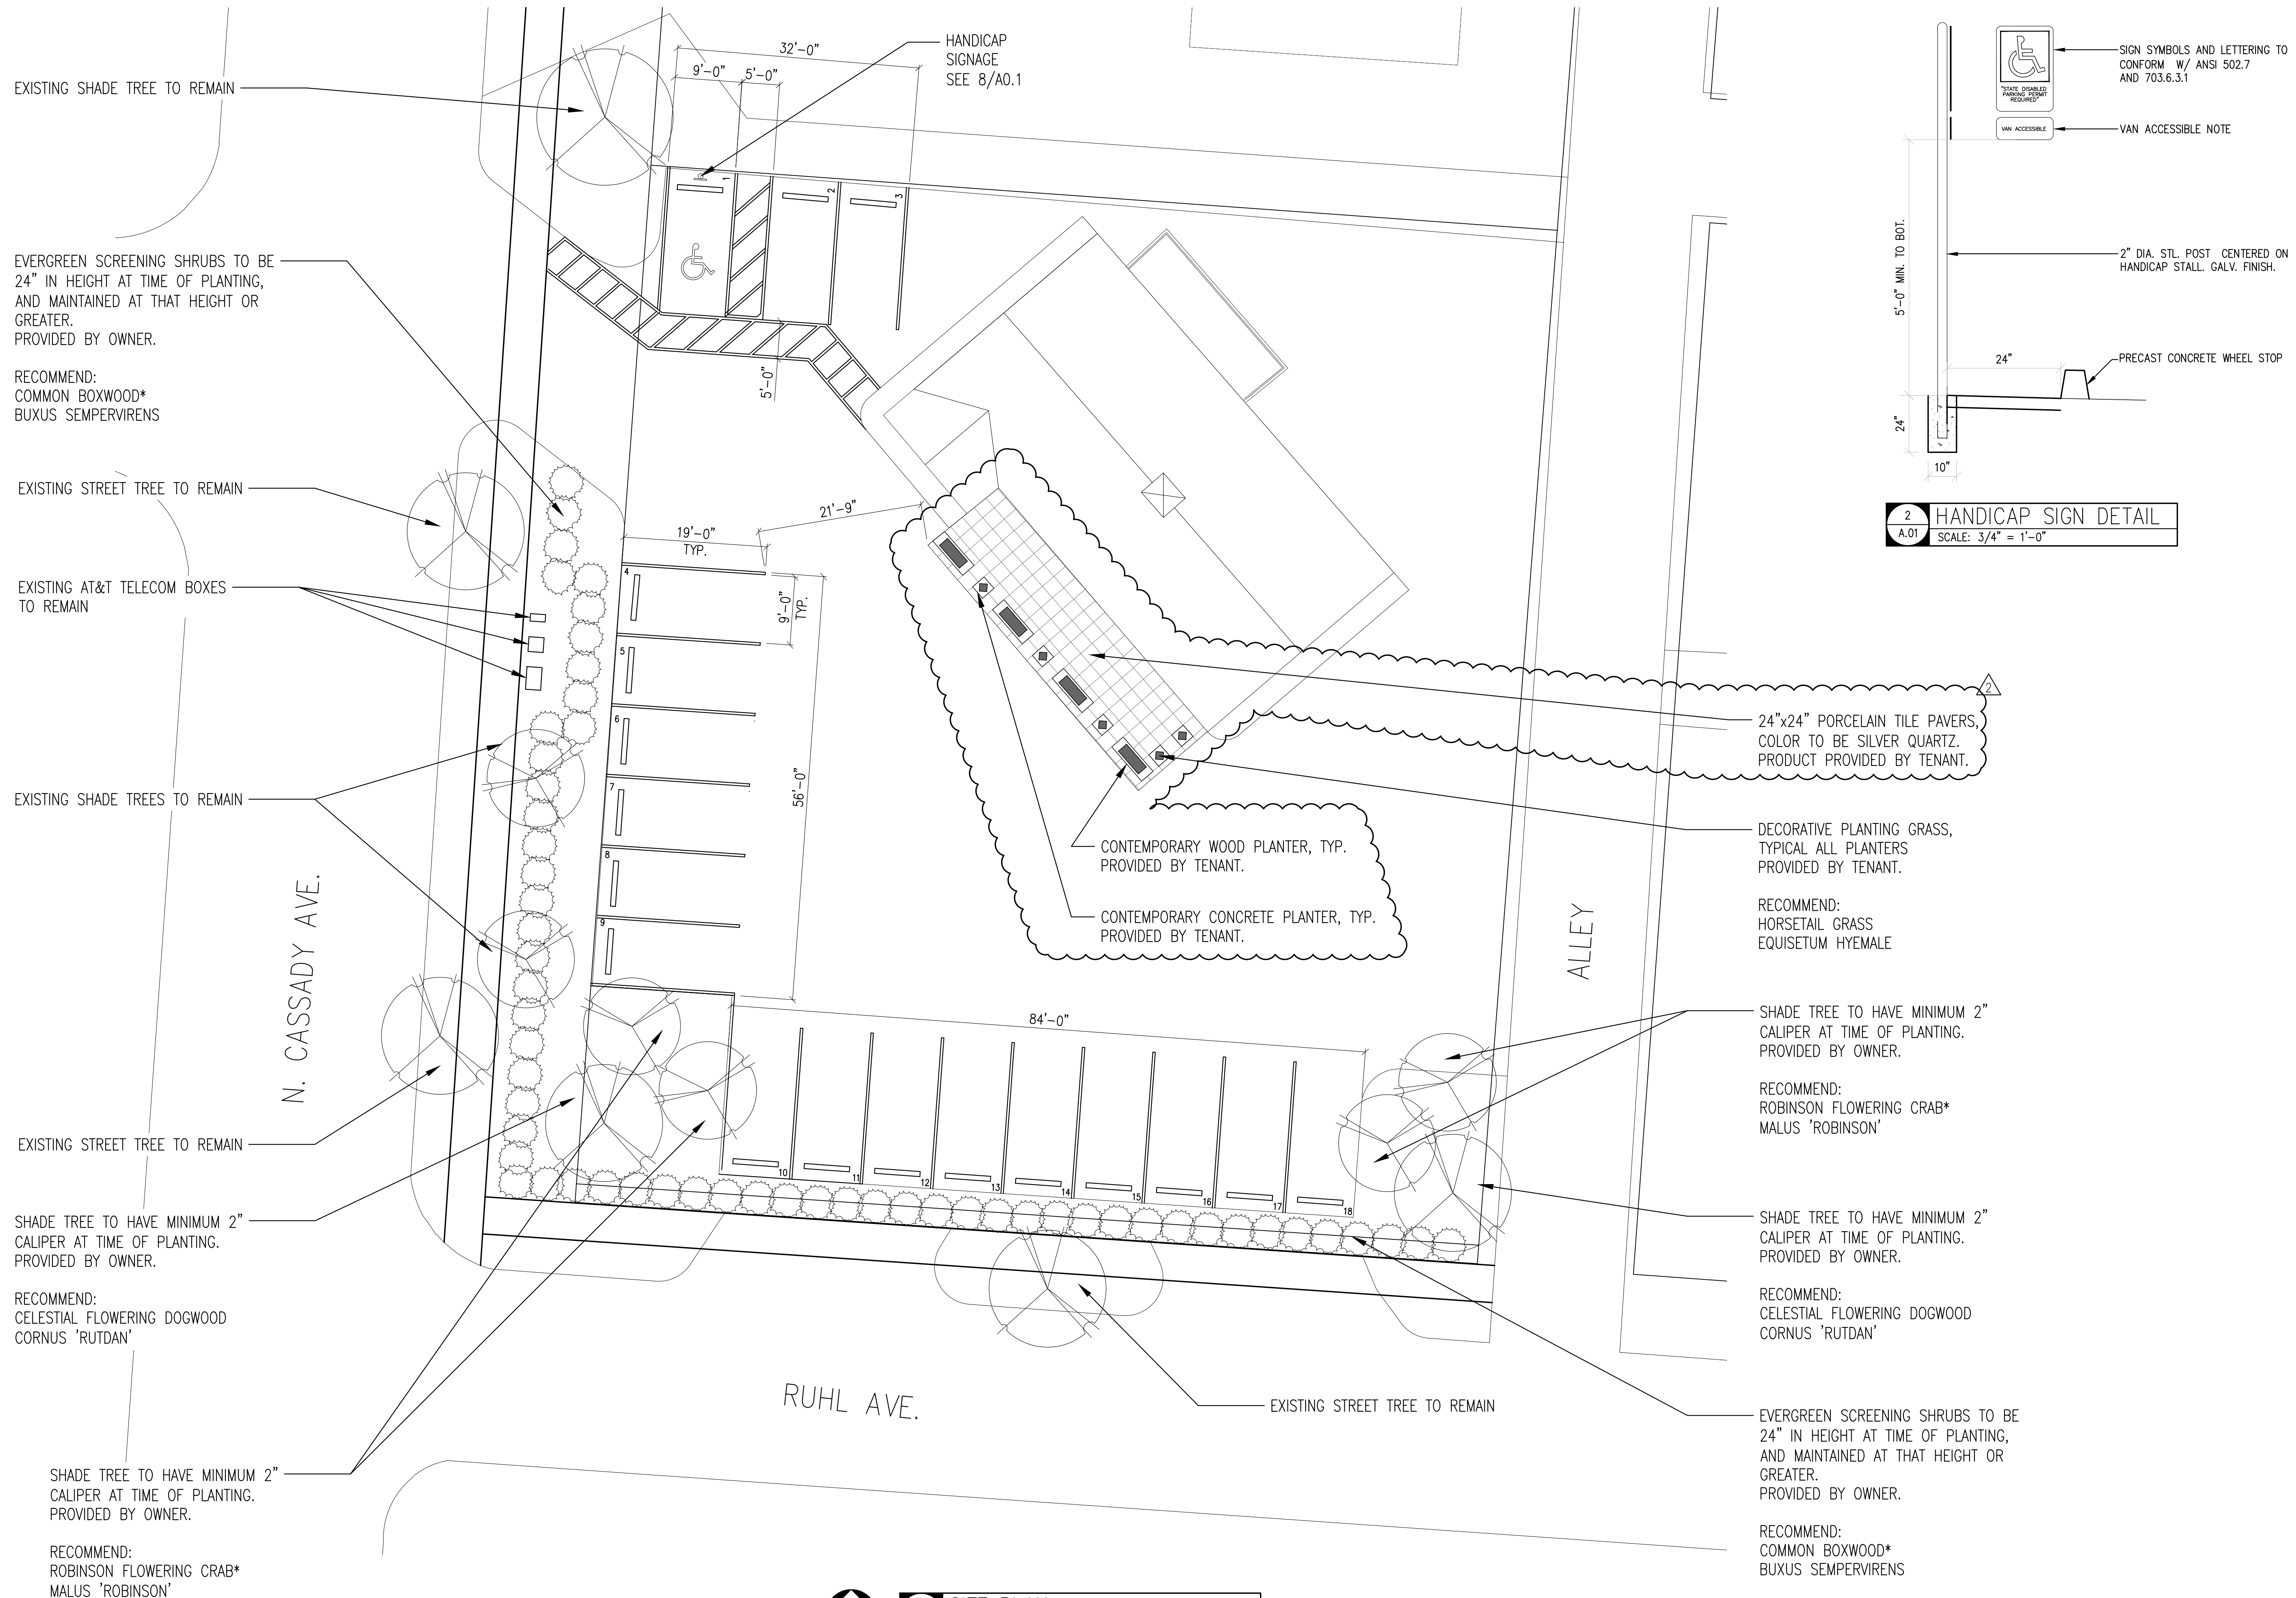


2 HANDICAP SIGN DETAIL  
A.01 SCALE: 3/4" = 1'-0"

1 SITE PLAN  
A.01 SCALE: 1:10

No.	Date	Revisions
2	11-7-18	TENANT REV
1		
0		


**SE-RA**  
ARCHITECTURE

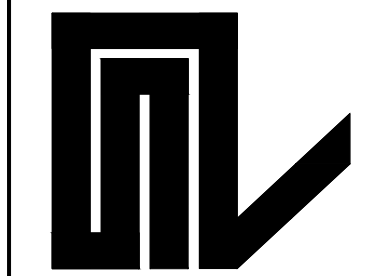

Joaquin Serapies, AIA, NCARB  
SE-RA Architecture, LLC  
33 East Oakland Avenue  
Columbus, Ohio 43201  
Copyright, 2018  
SE-RA Architecture, LLC

Job No.	2018-00-09
Set No.	Permit
Date:	10/02/18
Drawn by:	SH
Designed/Checked by:	JS

**bluespot YOGA**  
396 North Cassady Avenue, Bexley, Ohio 43209  
**Proposed Site Plan**

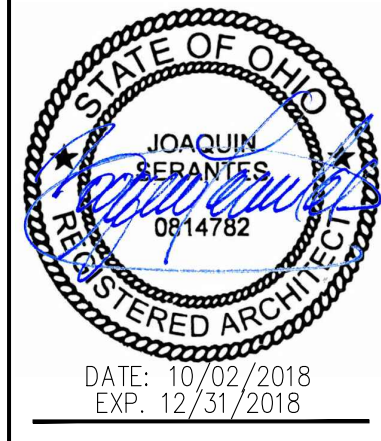

DATE: 10/02/2018  
EXP: 12/31/2018  
**A0.1**