


THIS DRAWING IS THE EXCLUSIVE PROPERTY OF OAKLAND DESIGN ASSOCIATES AND SHALL NOT BE REPRODUCED, TRANSFERRED, OR OTHERWISE USED WITHOUT THEIR WRITTEN PERMISSION

ALAS BLUEPRINT 10/21

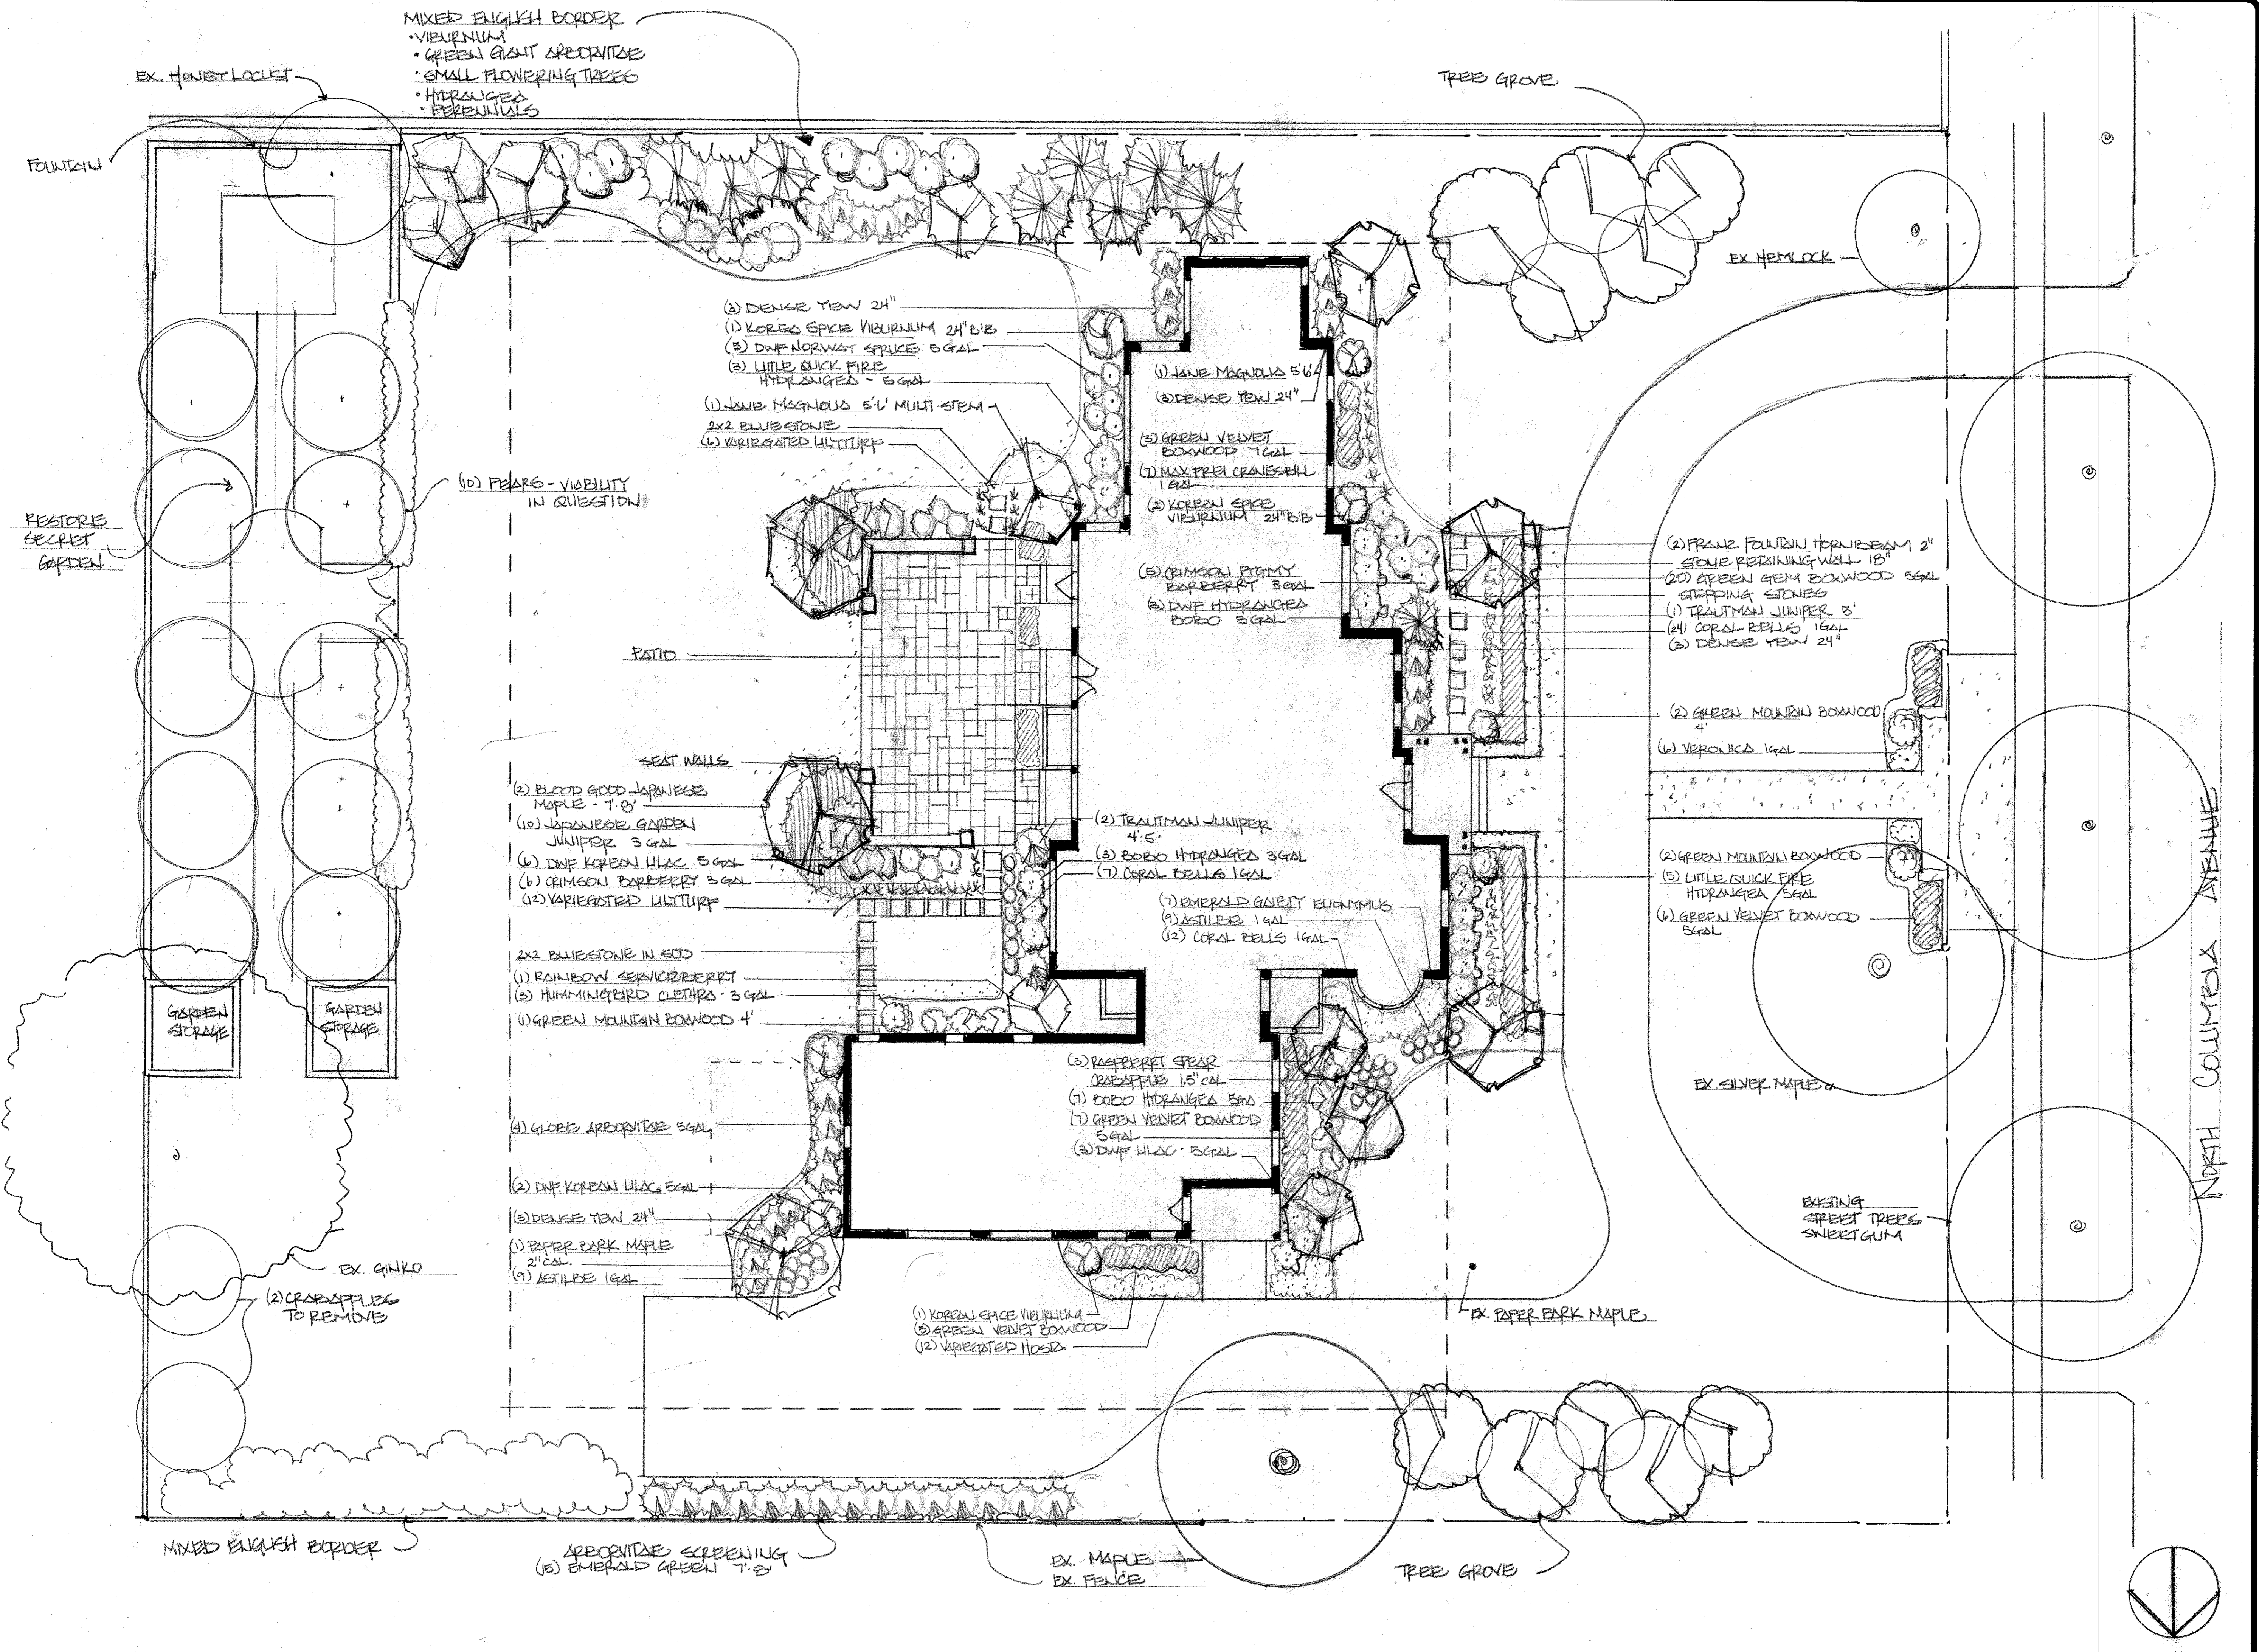

MIXED ENGLISH BORDER
 • VIBURNUM
 • GREEN LIGHT SPICEWORT
 • SMALL FLOWERING TREES
 • HYDRANGEA
 • PERENNIALS

TREE GROVE

EX. HEMLOCK

- (3) DENSE YEW 24"
- (1) KOREAN SPICE VIBURNUM 24" B/B
- (5) DWF NORWAY SPRUCE 5 GAL
- (3) LITTLE QUICK FIRE HYDRANGEA 5 GAL

- (1) JANE MAGNOLIA 5'6"
- (3) DENSE YEW 24"

- (1) JANE MAGNOLIA 5'1" MULTI-STEM
- 2x2 BLUESTONE
- (6) VARIEGATED HILTIFF

- (3) GREEN VELVET BOXWOOD 7 GAL
- (1) MAX PREL CRANESBILL 1 GAL
- (2) KOREAN SPICE VIBURNUM 24" B/B

- (5) CRIMSON PRINCE BARBERCT 3 GAL
- (5) DWF HYDRANGEA BOBO 3 GAL

- (2) FRANE FOURBIN HORSEMAN 2"
- STONE RETAINING WALL 18"
- (2) GREEN GEM BOXWOOD 3 GAL
- STEPPING STONES
- (1) TRAUTMAN JUNIPER 5'
- (4) CORAL BELLS 1 GAL
- (3) DENSE YEW 24"

- (2) GREEN MOUNTAIN BOXWOOD 4'
- (6) VERONICA 1 GAL

- (2) GREEN MOUNTAIN BOXWOOD
- (5) LITTLE QUICK FIRE HYDRANGEA 3 GAL
- (6) GREEN VELVET BOXWOOD 3 GAL

- (2) TRAUTMAN JUNIPER 4'5"
- (3) BOBO HYDRANGEA 3 GAL
- (7) CORAL BELLS 1 GAL

- (7) EMERALD GAIETY EUCYTHUS
- (1) ASTILBE 1 GAL
- (2) CORAL BELLS 1 GAL

- (3) RAFFERTY SPICE CRAPPLES 1.5' CAL
- (7) BOBO HYDRANGEA 3 GAL
- (7) GREEN VELVET BOXWOOD 3 GAL
- (2) DWF HILAC 3 GAL

- (2) BLOOD GOOD JAPANESE MAPLE 7'8"
- (10) JAPANESE GARDEN JUNIPER 3 GAL
- (6) DWF KOREAN HILAC 3 GAL
- (1) CRIMSON BARBERCT 3 GAL
- (2) VARIEGATED HILTIFF

- 2x2 BLUESTONE IN SOD
- (1) RAINBOW SERVICEBERRY
- (5) HUMMINGBIRD CLETHRA 3 GAL
- (1) GREEN MOUNTAIN BOXWOOD 4'

- (4) GLOBE SPICEWORT 3 GAL

- (2) DWF KOREAN HILAC 3 GAL

- (5) DENSE YEW 24"

- (1) PAPER BARK MAPLE 2' CAL
- (1) ASTILBE 1 GAL

- (1) KOREAN SPICE VIBURNUM
- (5) GREEN VELVET BOXWOOD
- (2) VARIEGATED HILTIFF

(10) PEARS - VIABILITY IN QUESTION

PATIO

SEAT WALLS

GARDEN STORAGE

GARDEN STORAGE

EX. GINKGO


(2) CRAPPLES TO REMOVE

MIXED ENGLISH BORDER

SPICEWORT SCREENING
 (15) EMERALD GREEN 7'8"

EX. MAPLE
 EX. FENCE

TREE GROVE

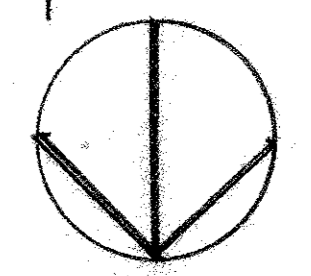

REVISIONS	BY

CONNOR RESIDENCE
 236 NORTH COLUMBIA AVE.
 BEXLEY, OH

landscape architecture
 site planning
 construction management
 1156 Oakland Park Avenue
 Columbus, Ohio 43224
 (614) 288-3834

Oakland Design Associates

DRAWN Lori Francisco Botkin	CHECKED
DATE 4/10/24	SCALE 1" = 10'-0"
JOB NO.	SHEET
OF	SHEETS